
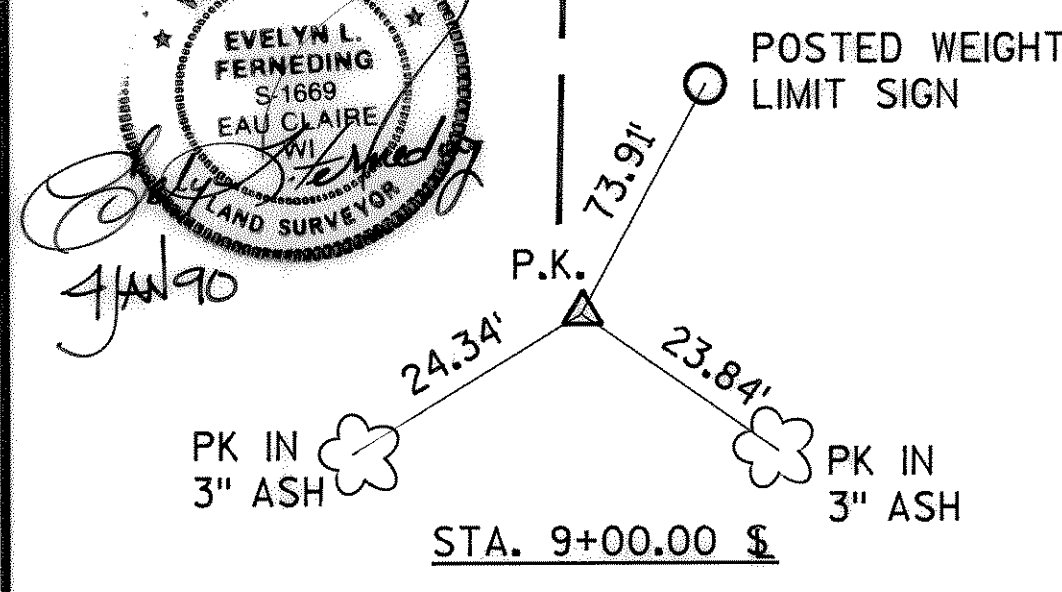
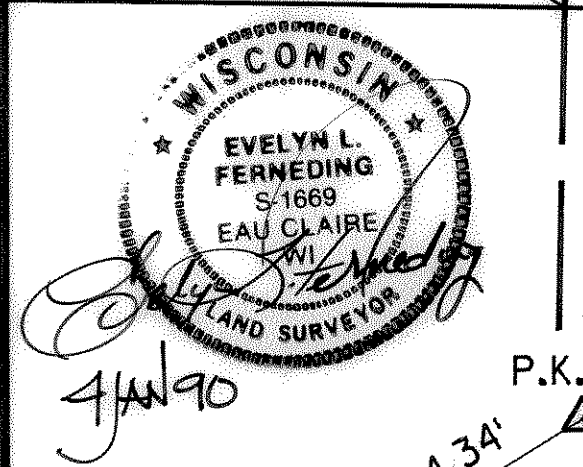
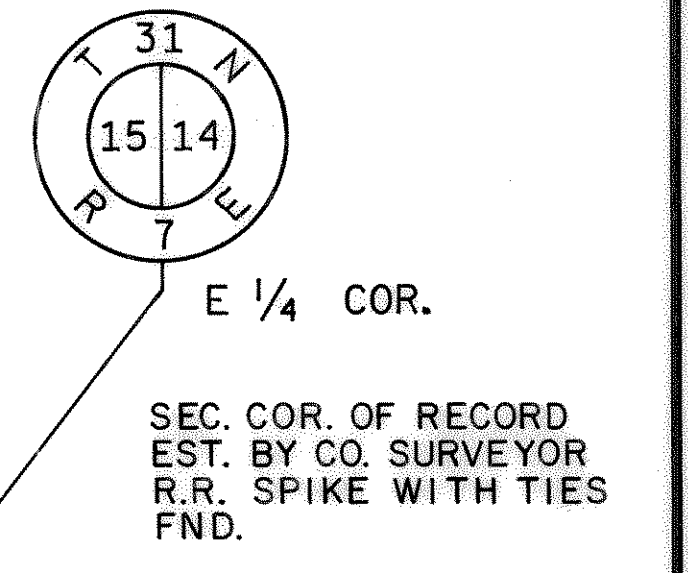


SCHEDULE OF LAND & INTERESTS REQUIRED

PARCEL NUMBER	OWNER	INTEREST REQUIRED	TOTAL ACRES OR S.F.	R/W ACRES REQUIRED OR S.F.		TOTAL ACRES REM.
				NEW	EXISTING TOTAL	
1	FARM CREDIT BANK	FEE	39.42	0.06	0.06	39.36
2	RANDY L. FROKJER	FEE	20.00	0.07	0.07	19.93

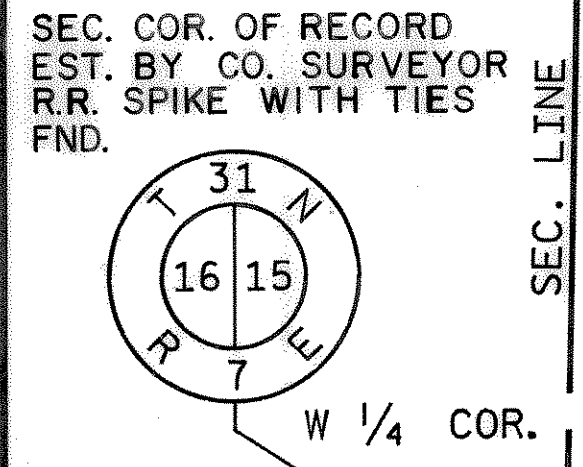

**BEGIN RELOCATION ORDER
STA. 8+75**

**END RELOCATION ORDER
STA. 11+50**

**BEGIN PROJECT
STA. 7+70.00**

**END PROJECT
STA. 12+00.00**

NET LENGTH OF CENTER LINE STA. 7+70 TO STA. 12+00 = 430 LIN. FT.

BENCH MARKS


NO.	STA.	DESCRIPTION	ELEV.
1	10+64	70 d SPK. IN POWER POLE 38' LT.	1294.76

**YARDAGE SUMMARY
STA. 7+70 TO STA. 9+68**

UNCL. EX.	100 C.Y.
FILL	695 C.Y.
SHR. 30%	
BORROW	804 C.Y.

**YARDAGE SUMMARY
STA. 10+22 TO STA. 12+00**

UNCL. EX.	58 C.Y.
FILL	594 C.Y.
SHR. 30%	
BORROW	714 C.Y.

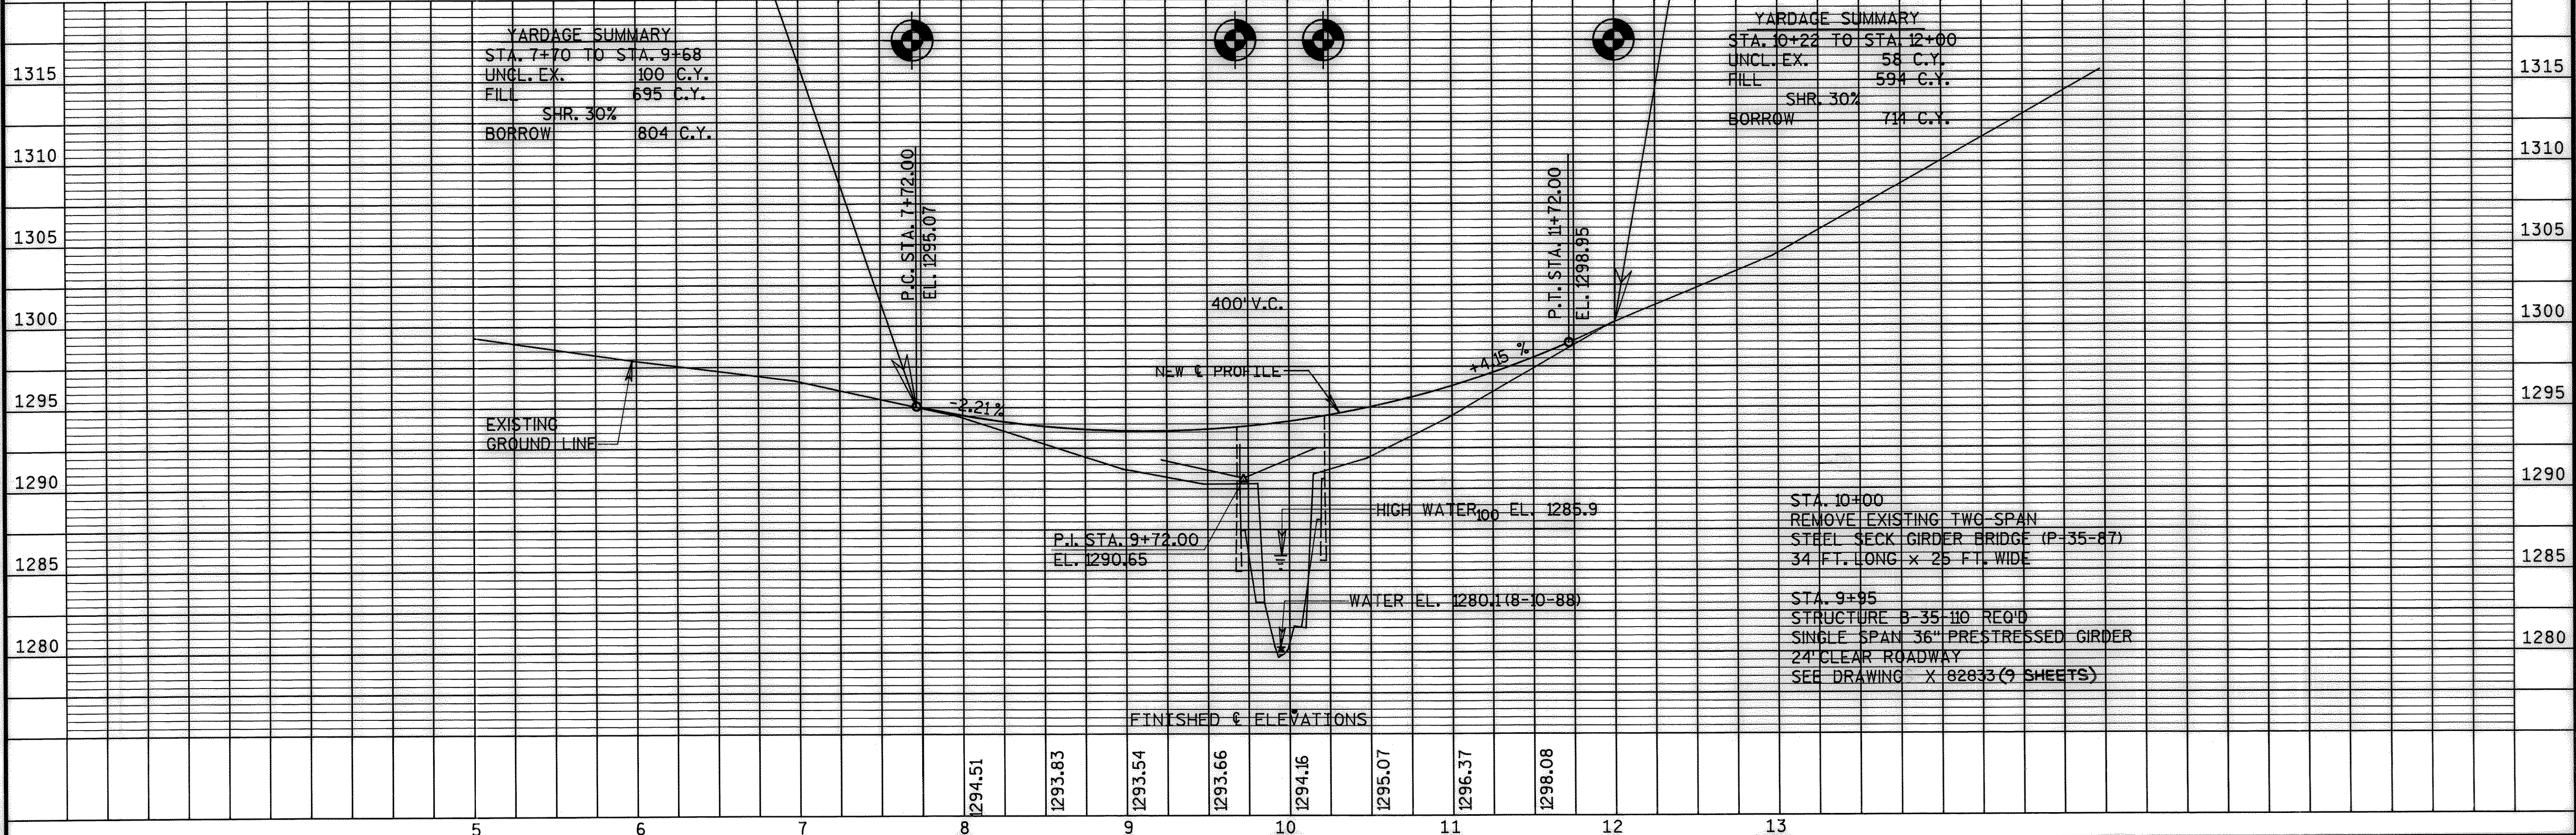

STA. 10+00
 REMOVE EXISTING TWO SPAN
 STEEL SECK GIRDER BRIDGE (P-35-87)
 34 FT. LONG x 25 FT. WIDE

STA. 9+95
 STRUCTURE B-35-110 REQ'D
 SINGLE SPAN 36" PRESTRESSED GIRDER
 24' CLEAR ROADWAY
 SEE DRAWING X 82833 (9 SHEETS)

PLOT SCALE: 1" = 40' (Vertical)
 PLOT NAME: HDGN:09231PP
 REV. DATE:
 ORIGINATOR: