


PLOT SCALE:


PLOT NAME:

REV. DATE: 06-04-97


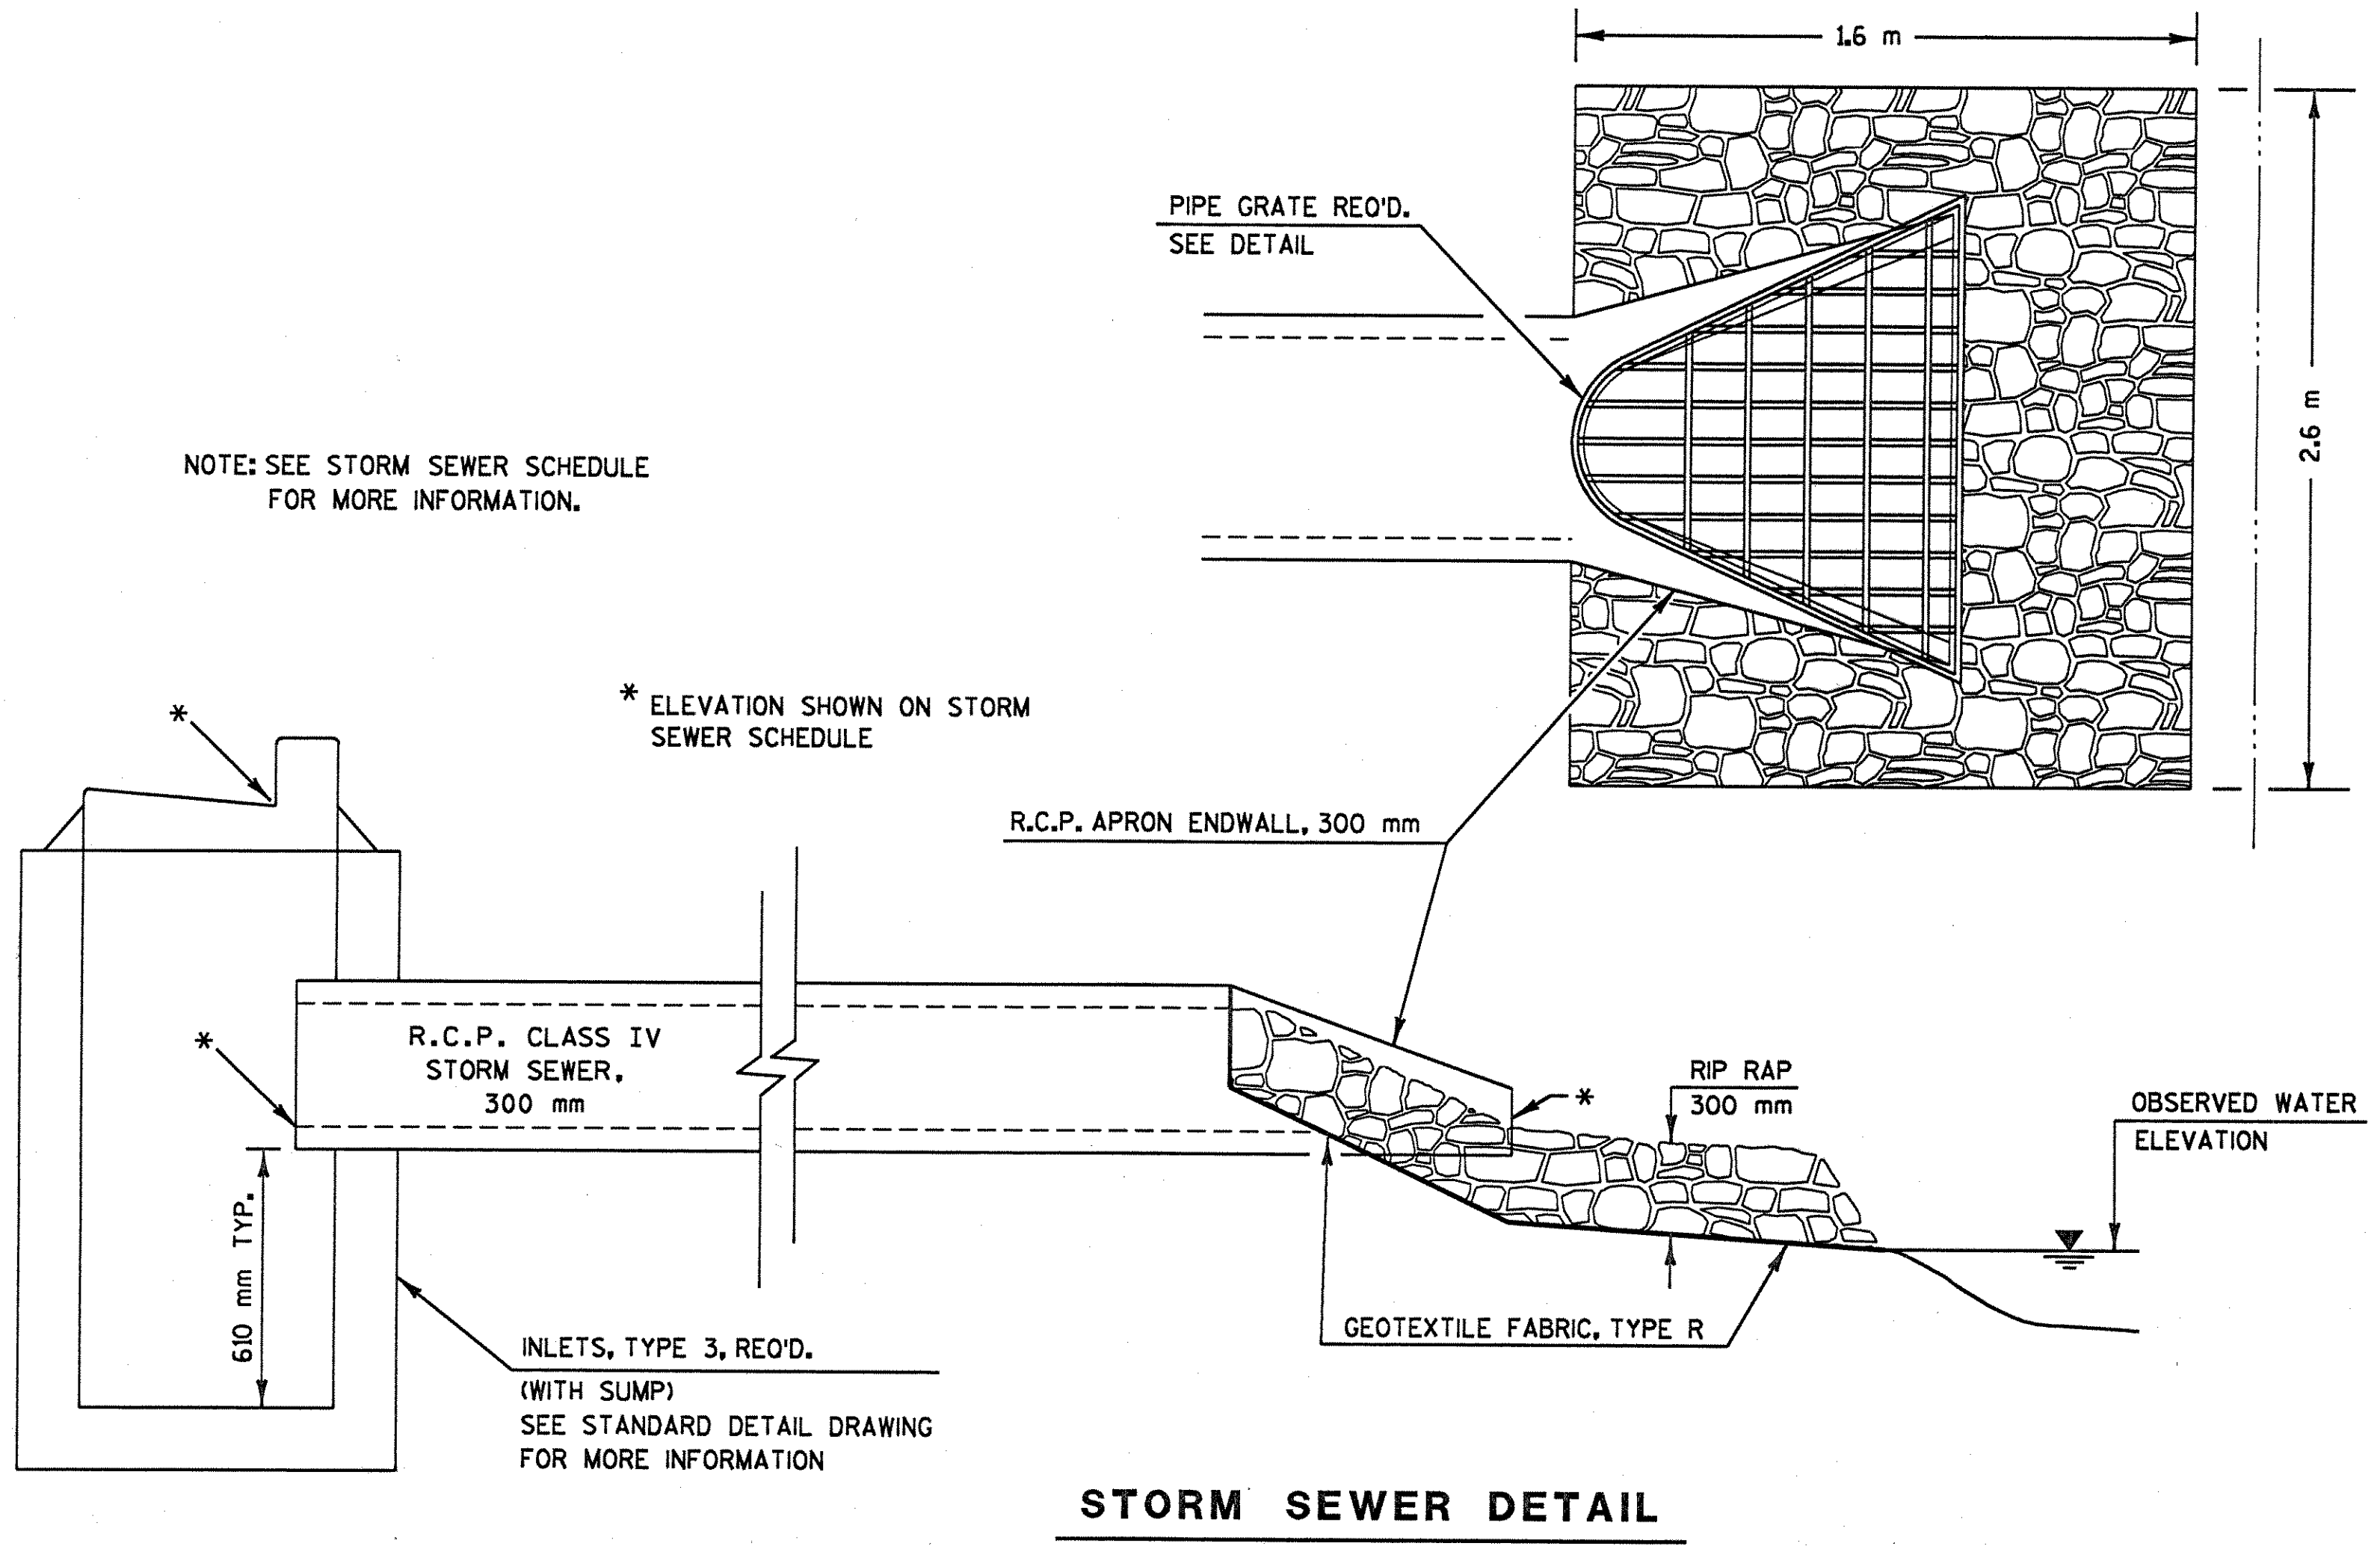


STORM SEWER DETAIL

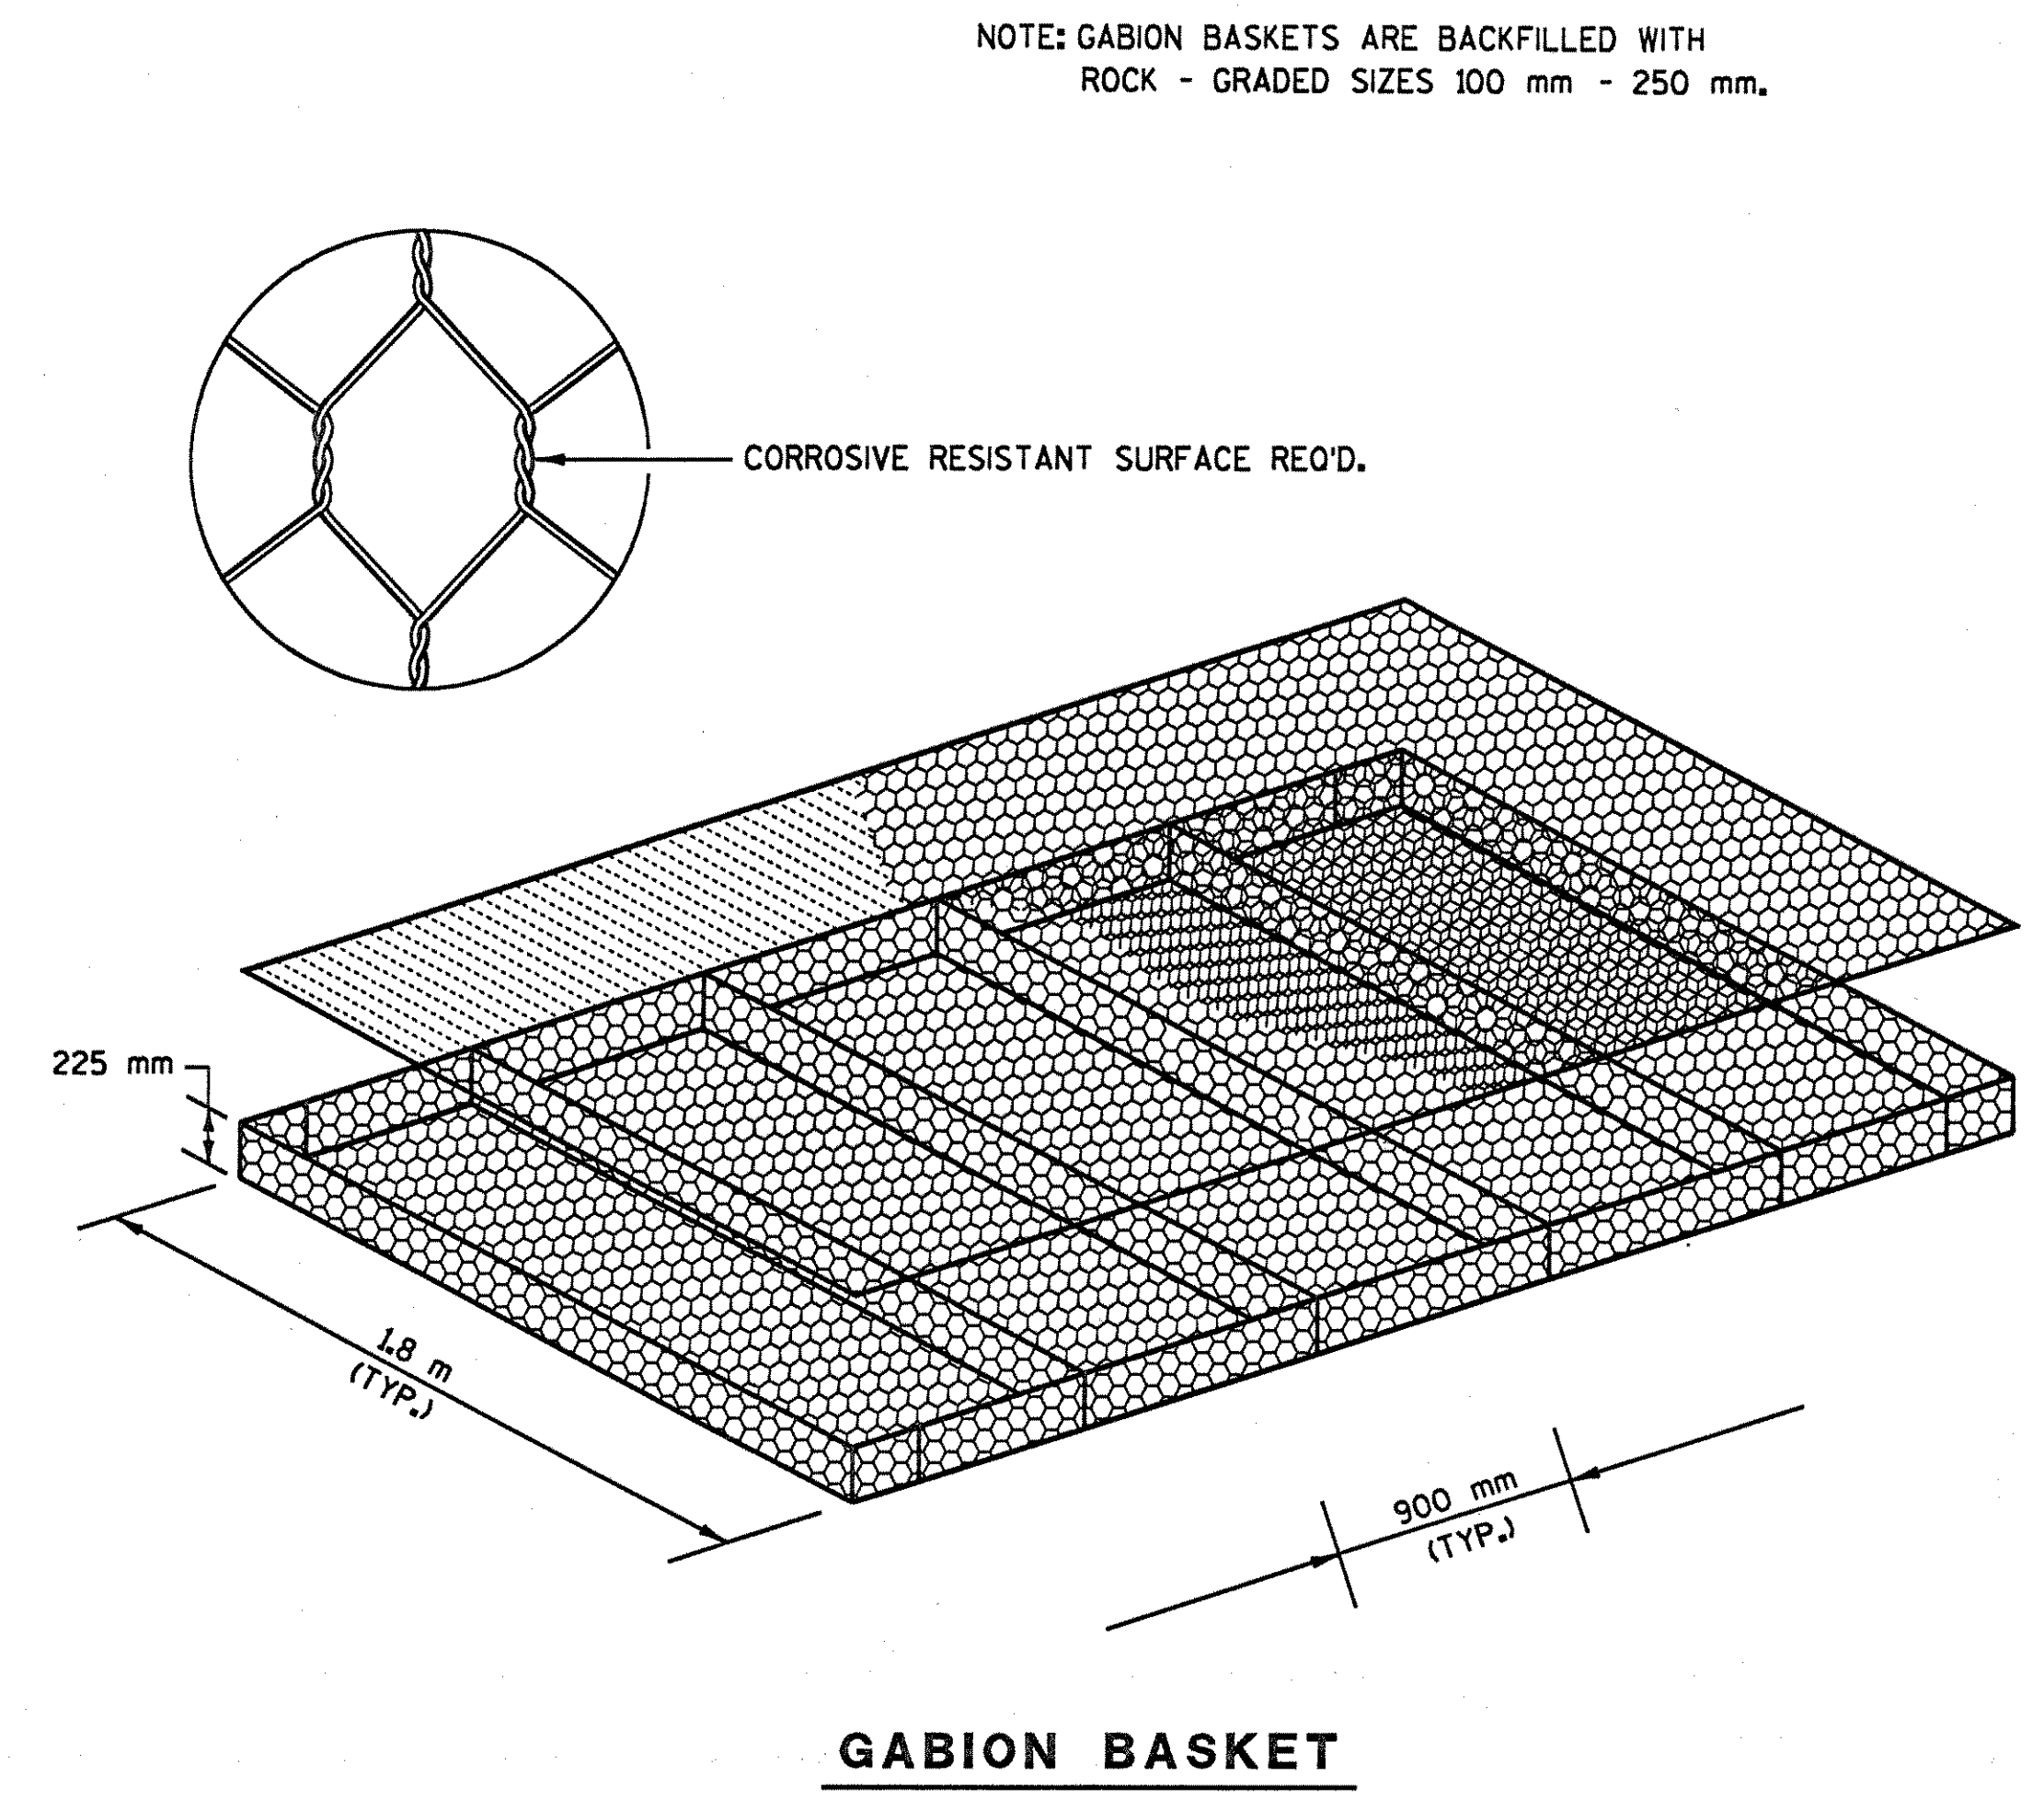


GABION BASKET

NOTE: GABION BASKETS ARE BACKFILLED WITH ROCK - GRADED SIZES 100 mm - 250 mm.

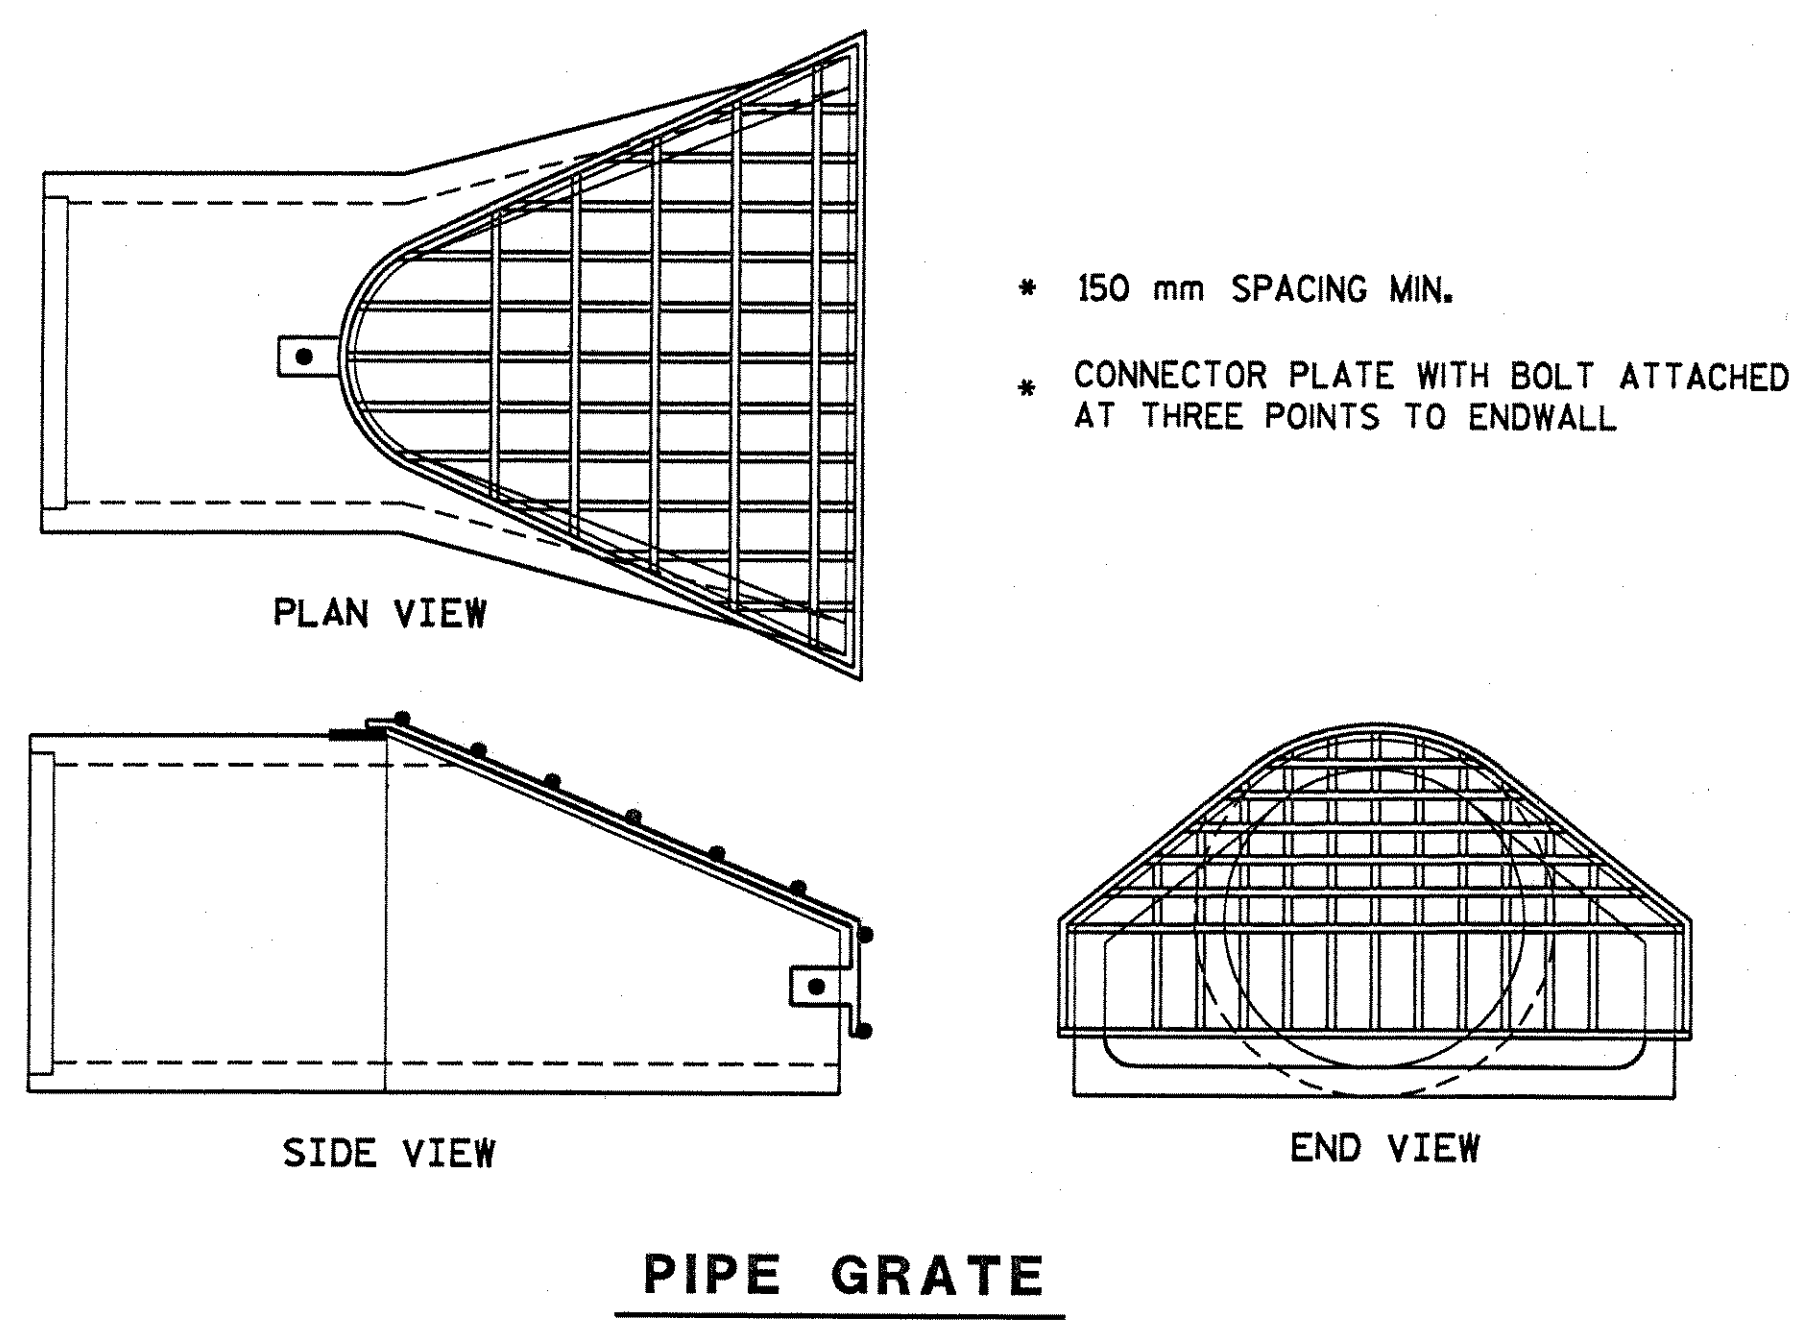

PIPE GRATE

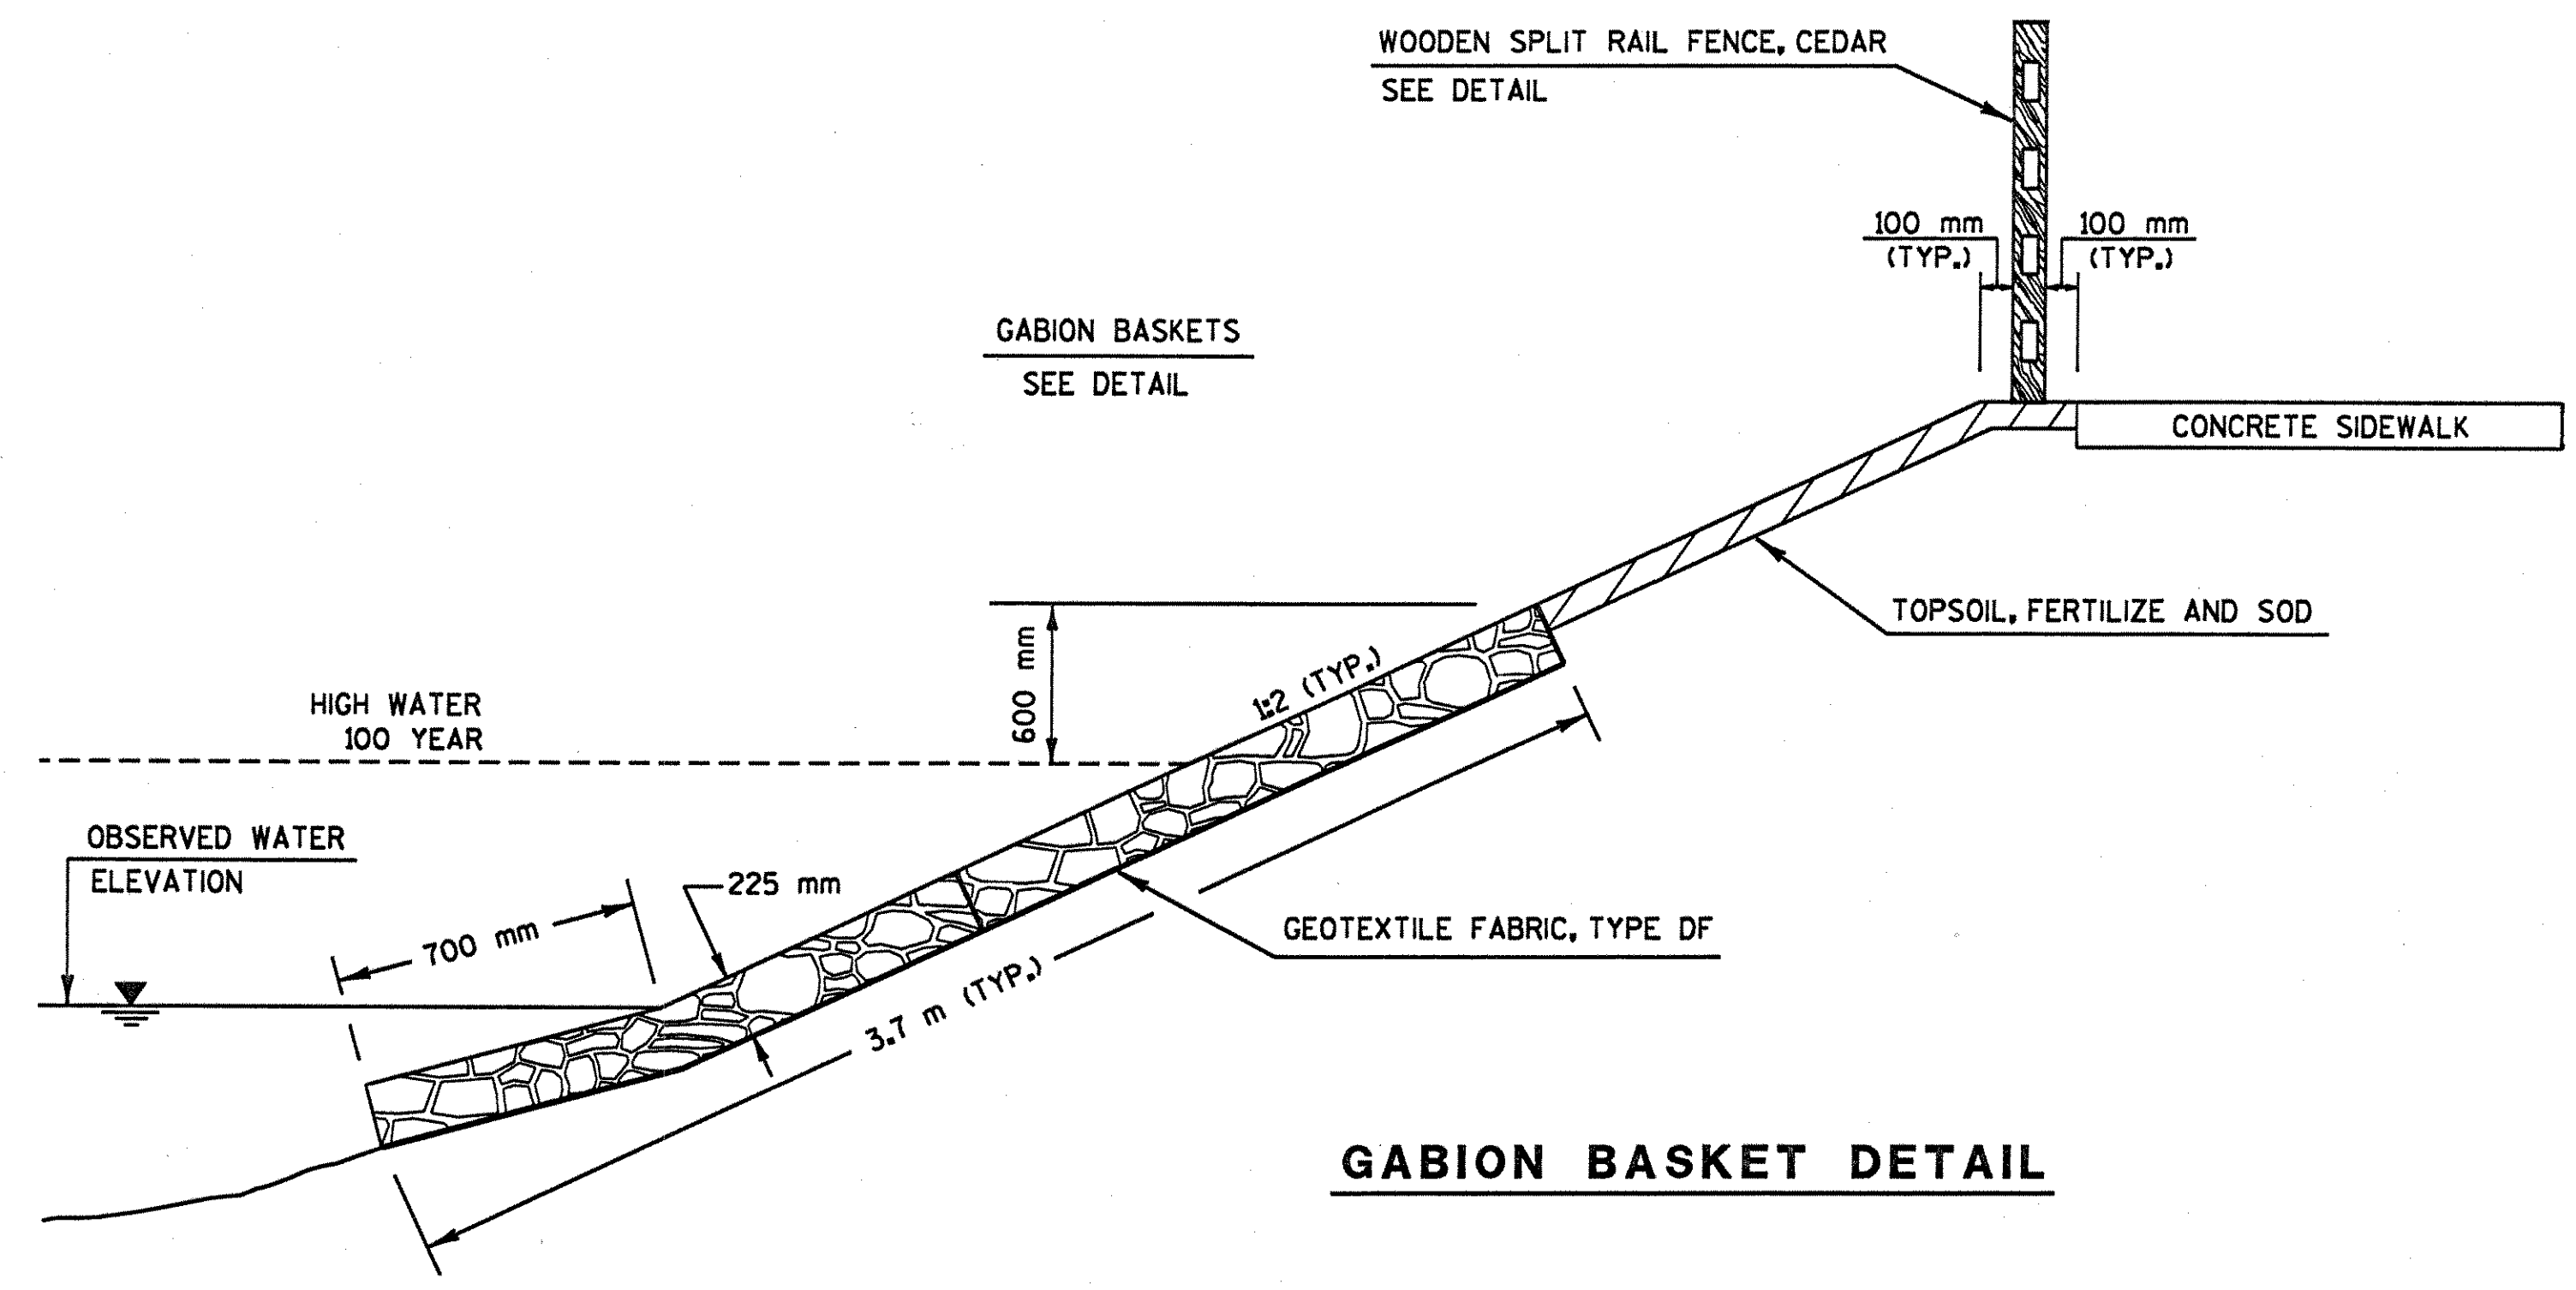

GABION BASKET DETAIL