


B. P. R. DIVISION	PROJECT	SHEET NUMBER	TOTAL SHEETS
	SU 0593(4)	5	33


STA. 9+00 - 15+00 LT.  
600 LIN. FT. CONC. CURB & GUTTER 30" TYPE "D" REQ'D.

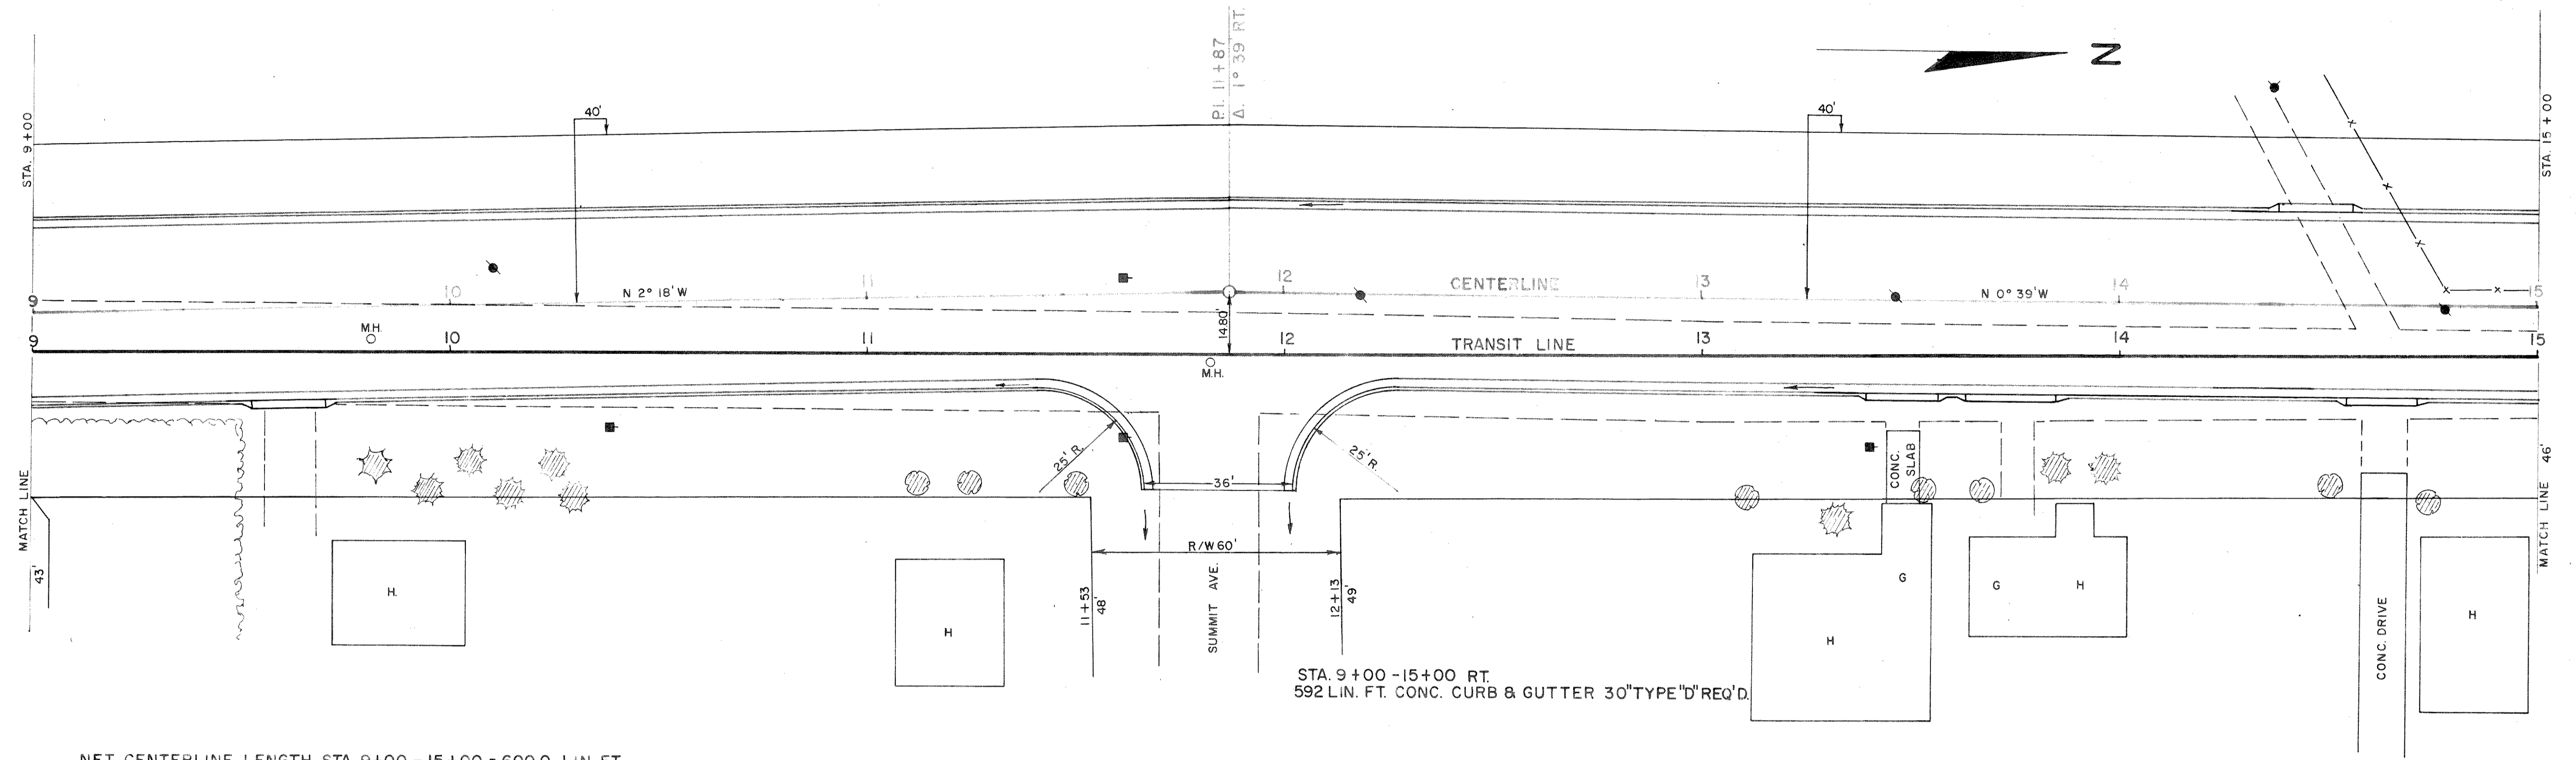

STA. 9+00 - 15+00 RT.  
592 LIN. FT. CONC. CURB & GUTTER 30" TYPE "D" REQ'D.

NET CENTERLINE LENGTH STA. 9+00 - 15+00 = 600.0 LIN. FT.

UNCL.	1410	CU. YDS.
FILL	455	CU. YDS.
SHG.	40	%
WASTE	773	CU. YDS.

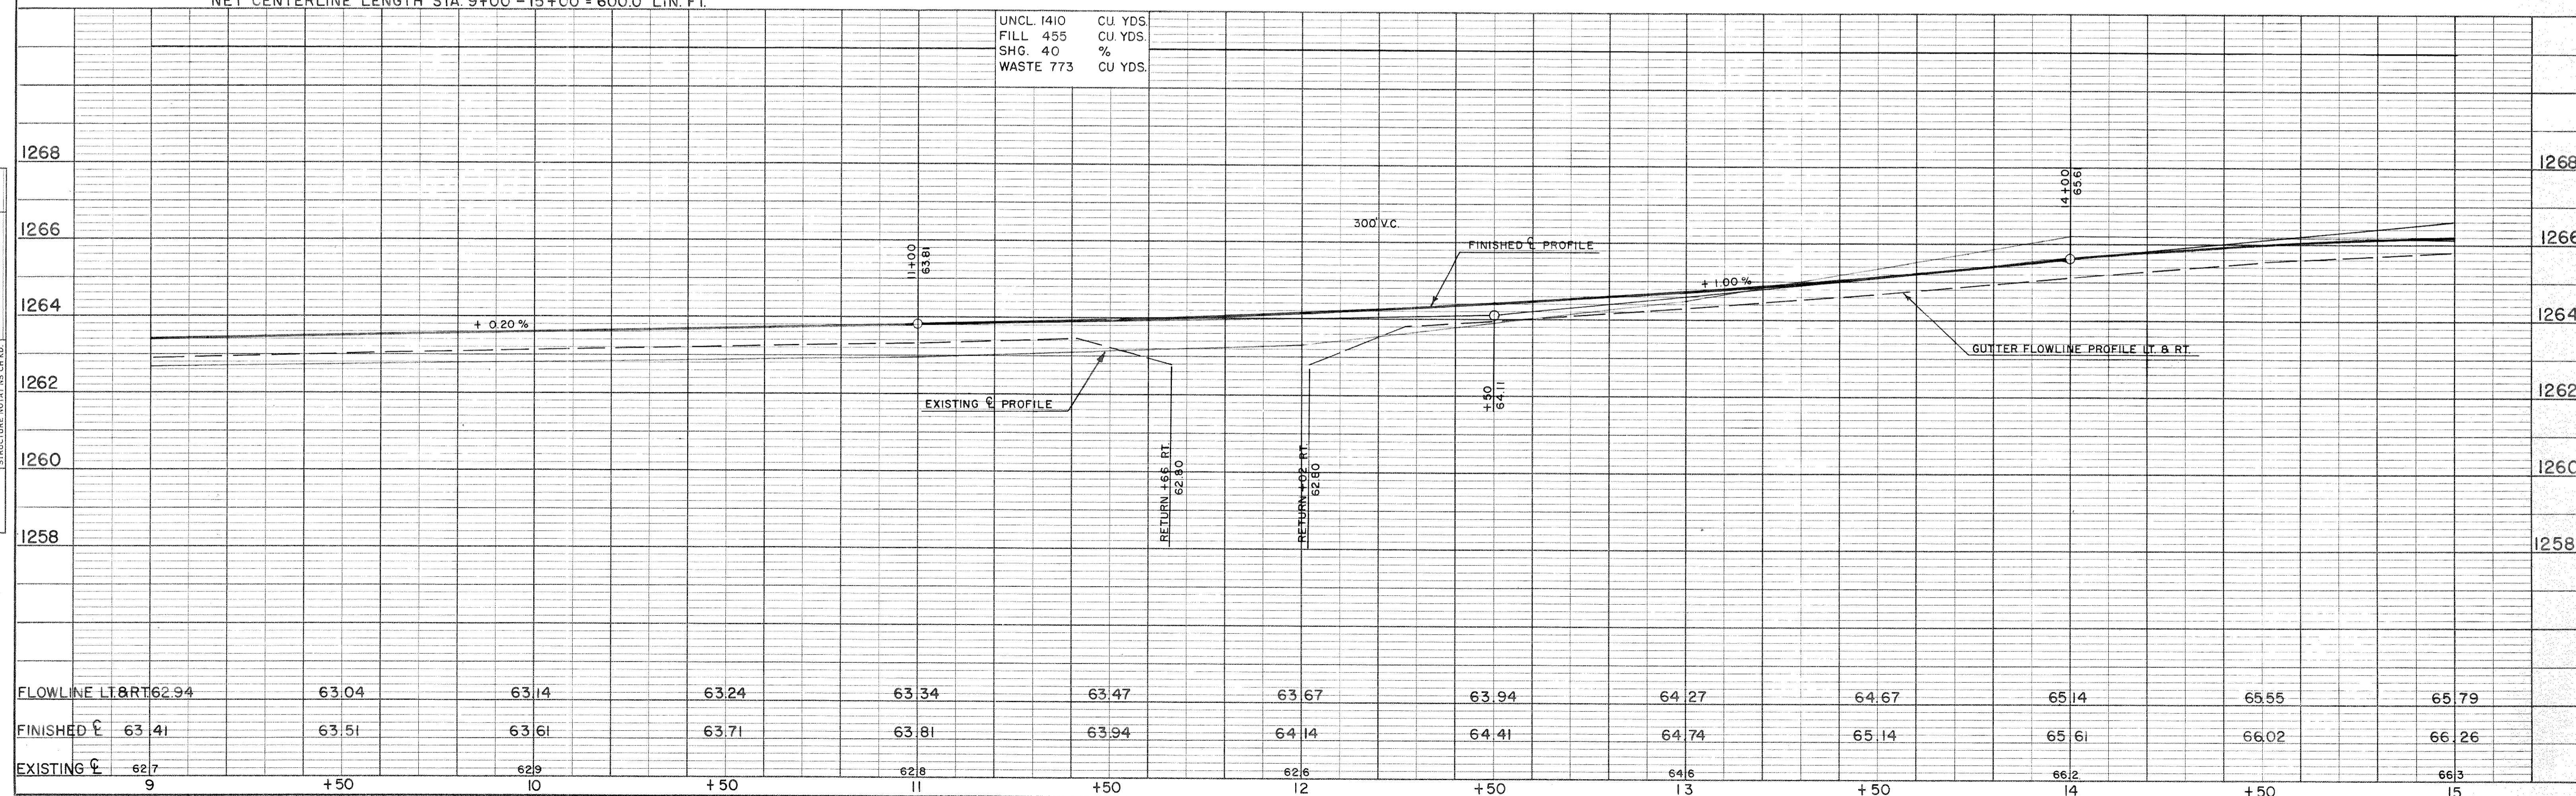

**PLAN**  
SURVEYED, PLOTTED, ALIGNED, CHECKED, RT. OF WAY CHECKED.  
NO. 240  
DATE 11-63  
BY E.F.S.

**PROFILE**  
SURVEYED, PLOTTED, GRADES CHECKED, STRUCTURE NOTATIONS CHECKED.  
NO. 240  
DATE 11-63  
BY E.F.S.