


NO.	STATION	BENCH MARK	ELEV.
5	25+33	N. COR. OF STEP TO HOUSE	47' LT. 272.59

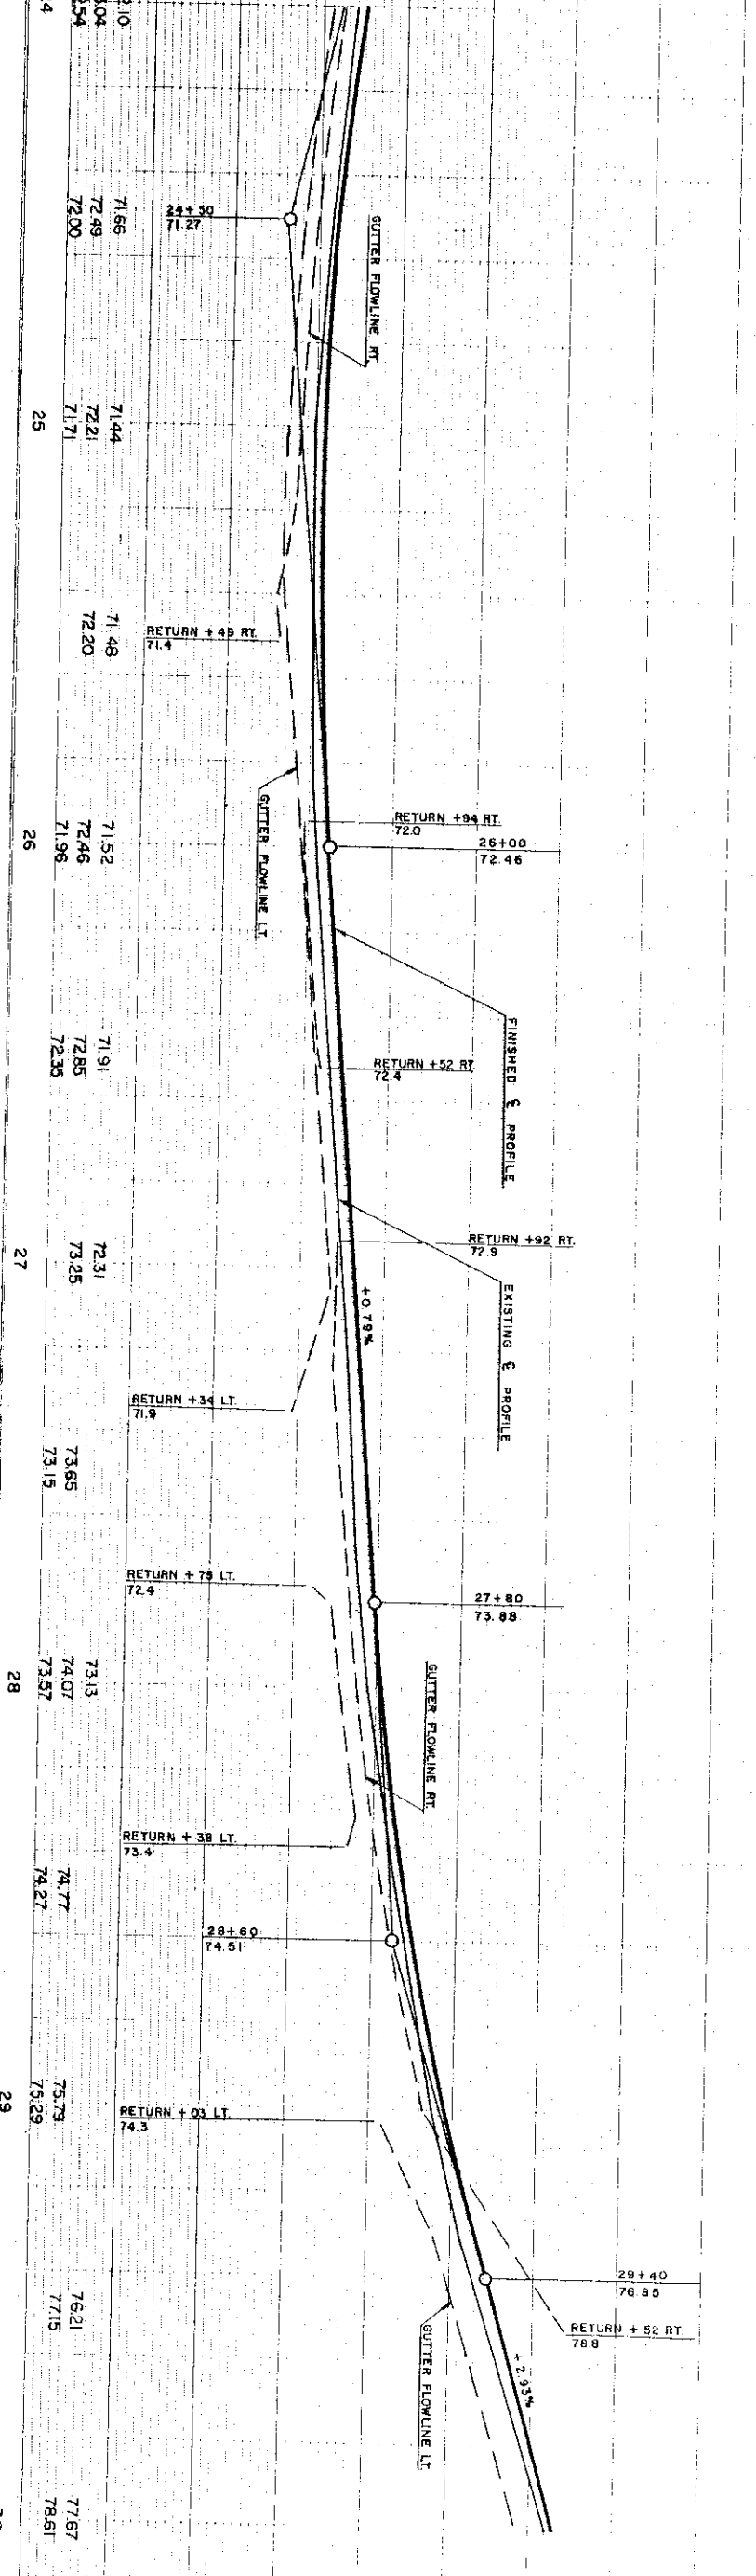

PLAN & PROFILE STA. 24+00-STA. 30+00
 30