


LEGEND

- DRUM
- NEW CONSTRUCTION WORK AREA
- ▨ TEMPORARY ASPHALTIC PAVEMENT PLACED PRIOR TO STAGE 2
- TYPE III BARRICADE


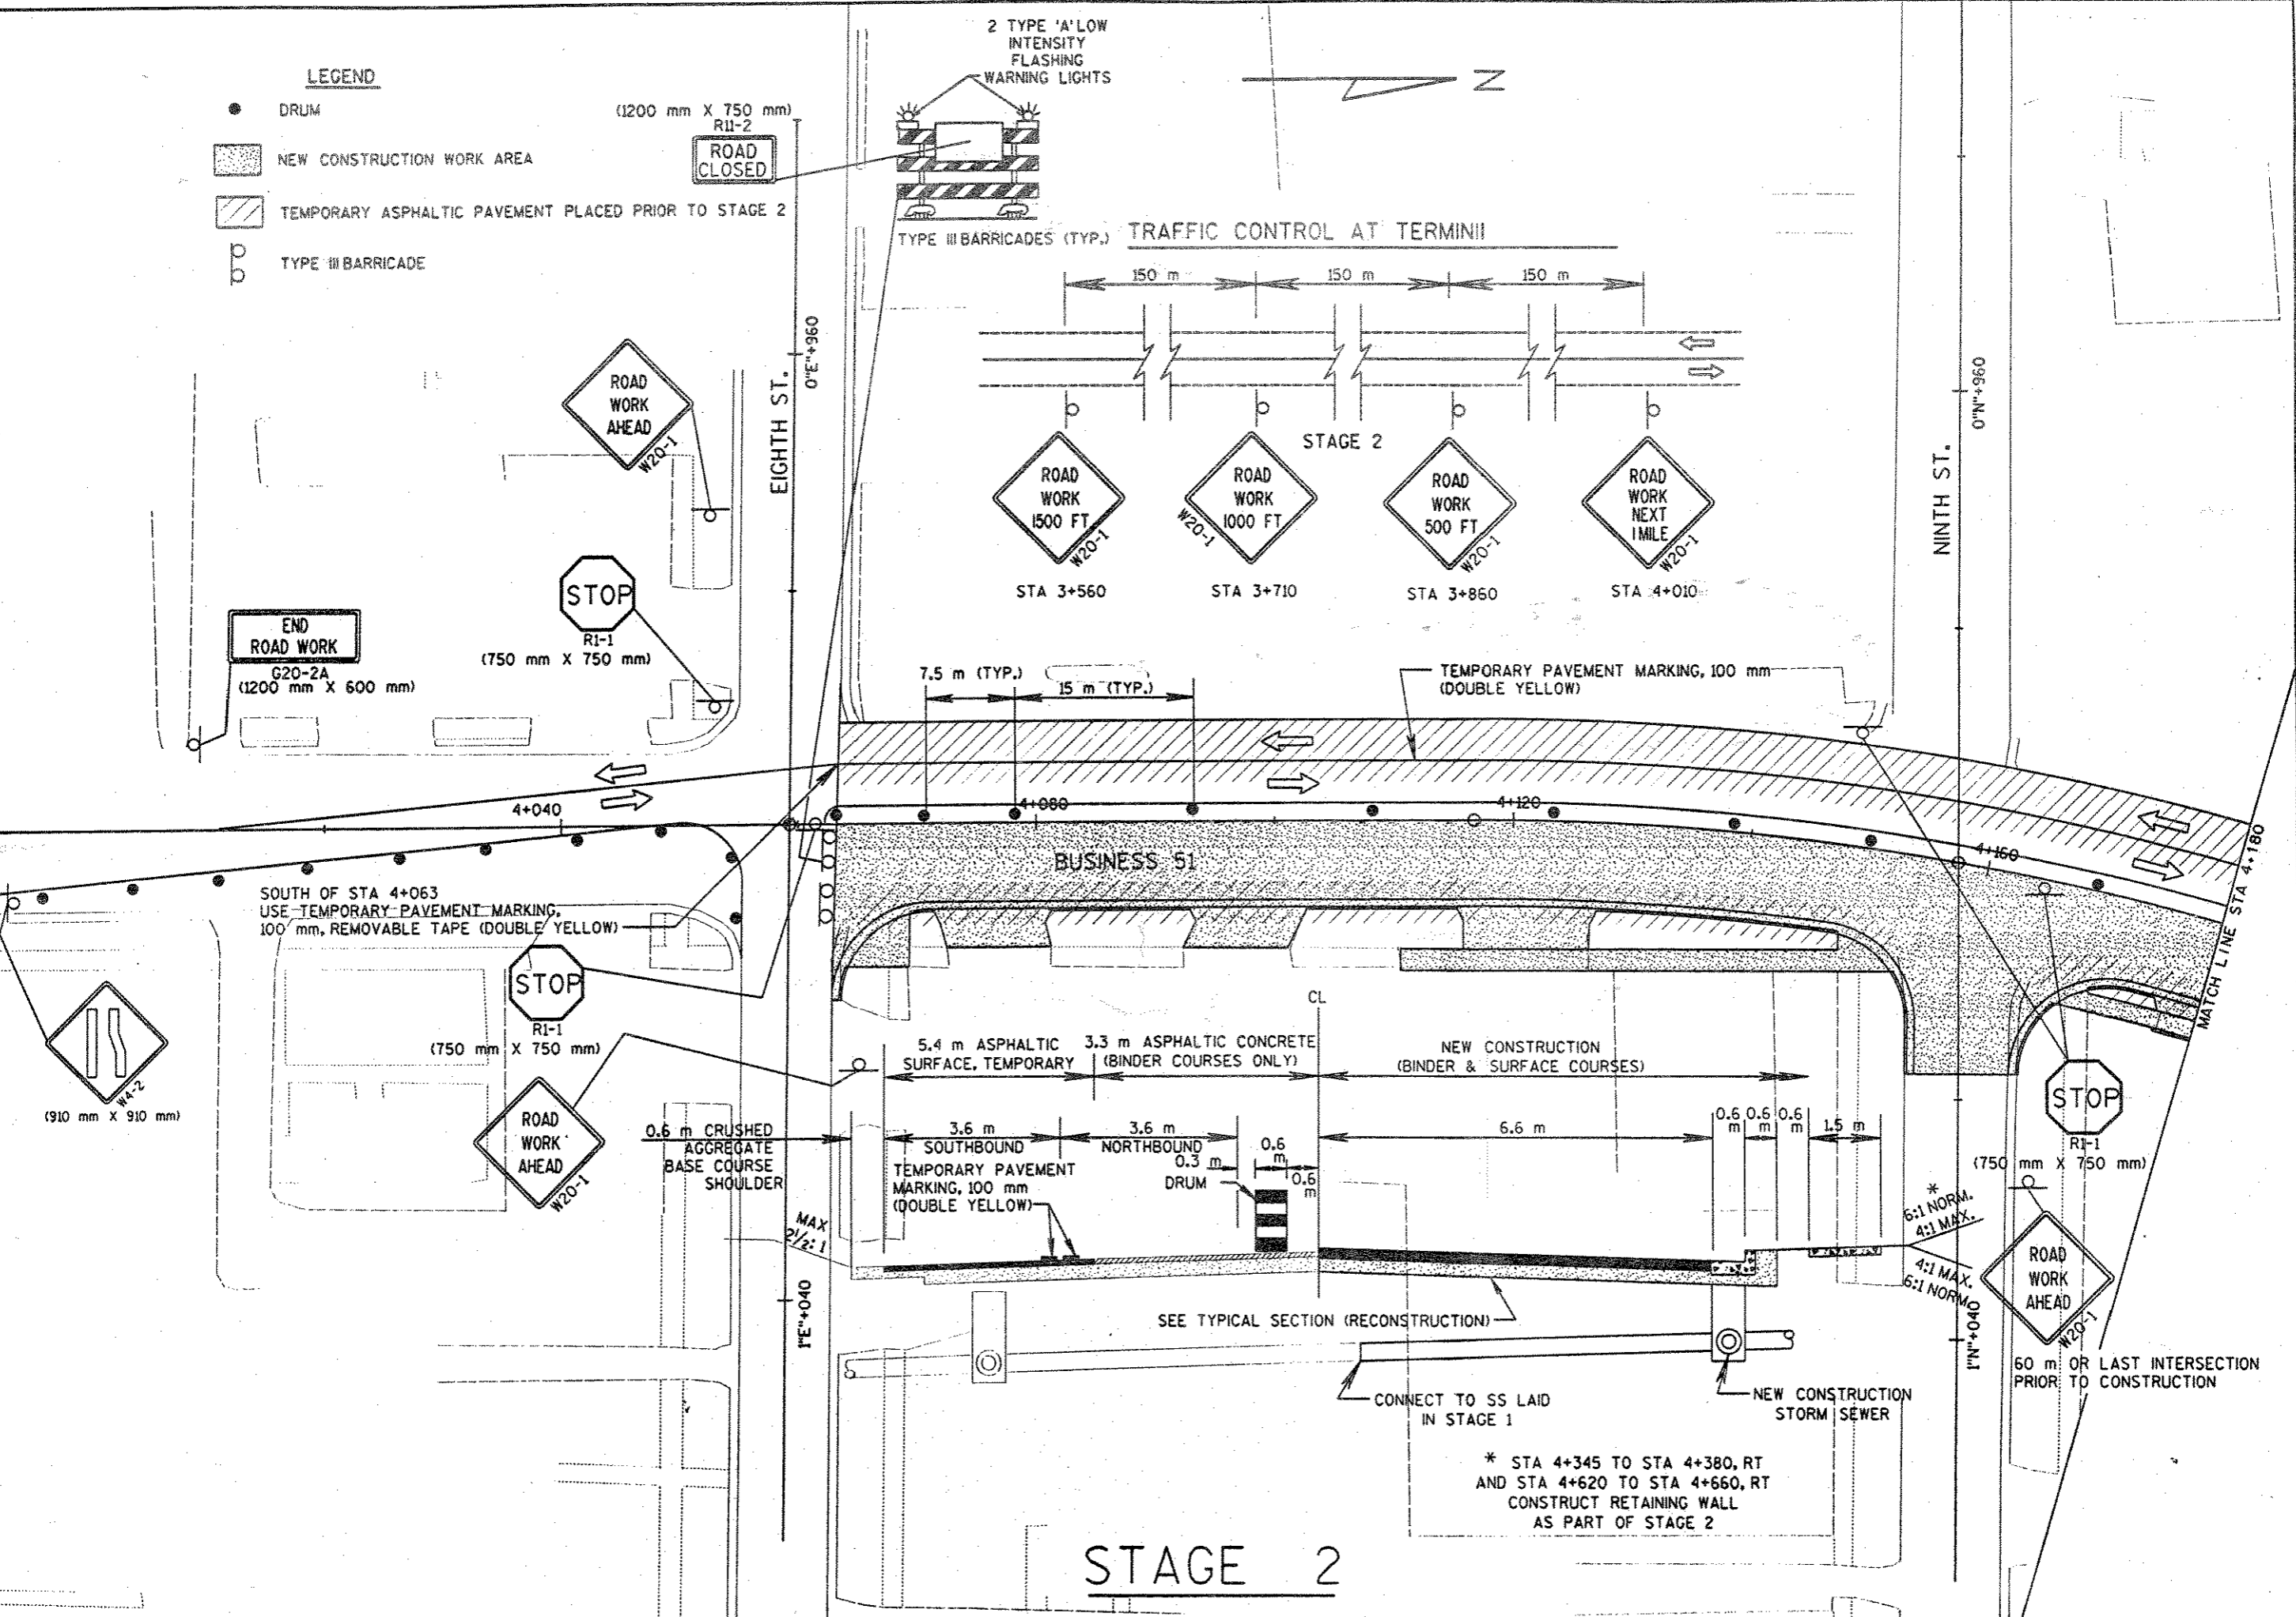

FILE NAME: _____

WIADOT: MSHT40