


STA 23+39 LT.
1-C.B. TYPE 3A REQ'D.
GRATE FLOWLINE ELEV. 107.62
DIS. INVERT ELEV. 104.51
10 LIN. FT. OF 10" NONREINFORCED
CONC. SEWER PIPE REQ'D.

STA 23+50
REMOVE 1
INLET

STA. 23 + 93 - 27 + 00 LT & RT
REMOVE 450.6 SQ. YDS. CONCRETE SIDEWALK
2805.8 SQ. FT. 4" CONCRETE SIDEWALK REQ'D.

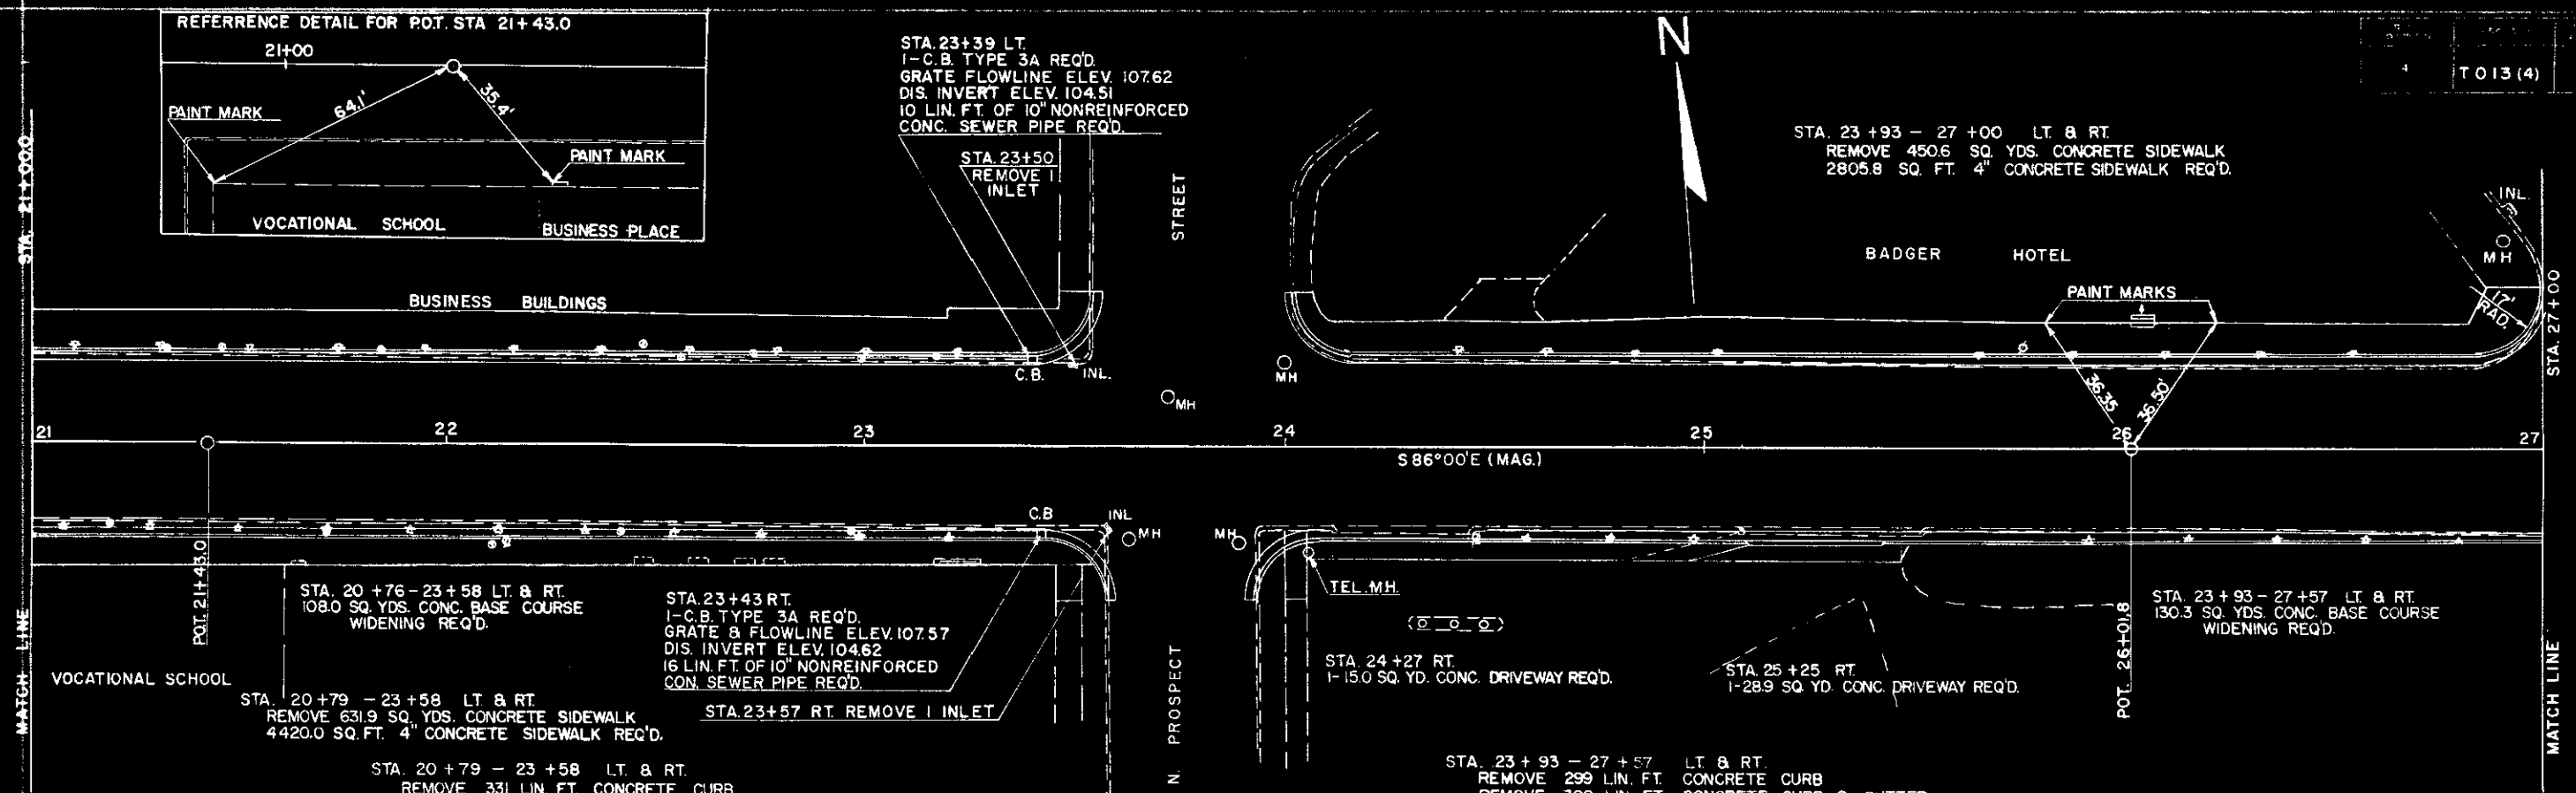

STA. 20 + 76 - 23 + 58 LT. & RT.
108.0 SQ. YDS. CONC. BASE COURSE
WIDENING REQ'D.

STA. 23 + 43 RT.
1-C.B. TYPE 3A REQ'D.
GRATE & FLOWLINE ELEV. 107.57
DIS. INVERT ELEV. 104.62
16 LIN. FT. OF 10" NONREINFORCED
CONC. SEWER PIPE REQ'D.

STA. 20 + 79 - 23 + 58 LT. & RT.
REMOVE 631.9 SQ. YDS. CONCRETE SIDEWALK
4420.0 SQ. FT. 4" CONCRETE SIDEWALK REQ'D.

STA. 23 + 57 RT. REMOVE 1 INLET

STA. 20 + 79 - 23 + 58 LT. & RT.
REMOVE 331 LIN. FT. CONCRETE CURB
REMOVE 292 LIN. FT. CONCRETE CURB & GUTTER
591 LIN. FT. CONCRETE CURB & GUTTER TYPE "D" REQ'D.

STA. 24 + 27 RT.
1-15.0 SQ. YD. CONC. DRIVEWAY REQ'D.

STA. 25 + 25 RT.
1-289 SQ. YD. CONC. DRIVEWAY REQ'D.

STA. 23 + 93 - 27 + 57 LT. & RT.
130.3 SQ. YDS. CONC. BASE COURSE
WIDENING REQ'D.


STA. 23 + 93 - 27 + 57 LT. & RT.
REMOVE 299 LIN. FT. CONCRETE CURB
REMOVE 399 LIN. FT. CONCRETE CURB & GUTTER
689 LIN. FT. CONCRETE CURB & GUTTER TYPE "D" REQ'D.

PLAN SCALE 1"=20'

NET CENTERLINE LENGTH STA 21+00.0 - STA. 27+00.0 = 600.0 LIN. FT.

PROFILE SCALE VERT. 1"=10'
HORZ. 1"=20'

NO.	STATION	DESCRIPTION	ELEV.
4	27+70	PAINT ON NW. WINGWALL 30' LT.	100.00

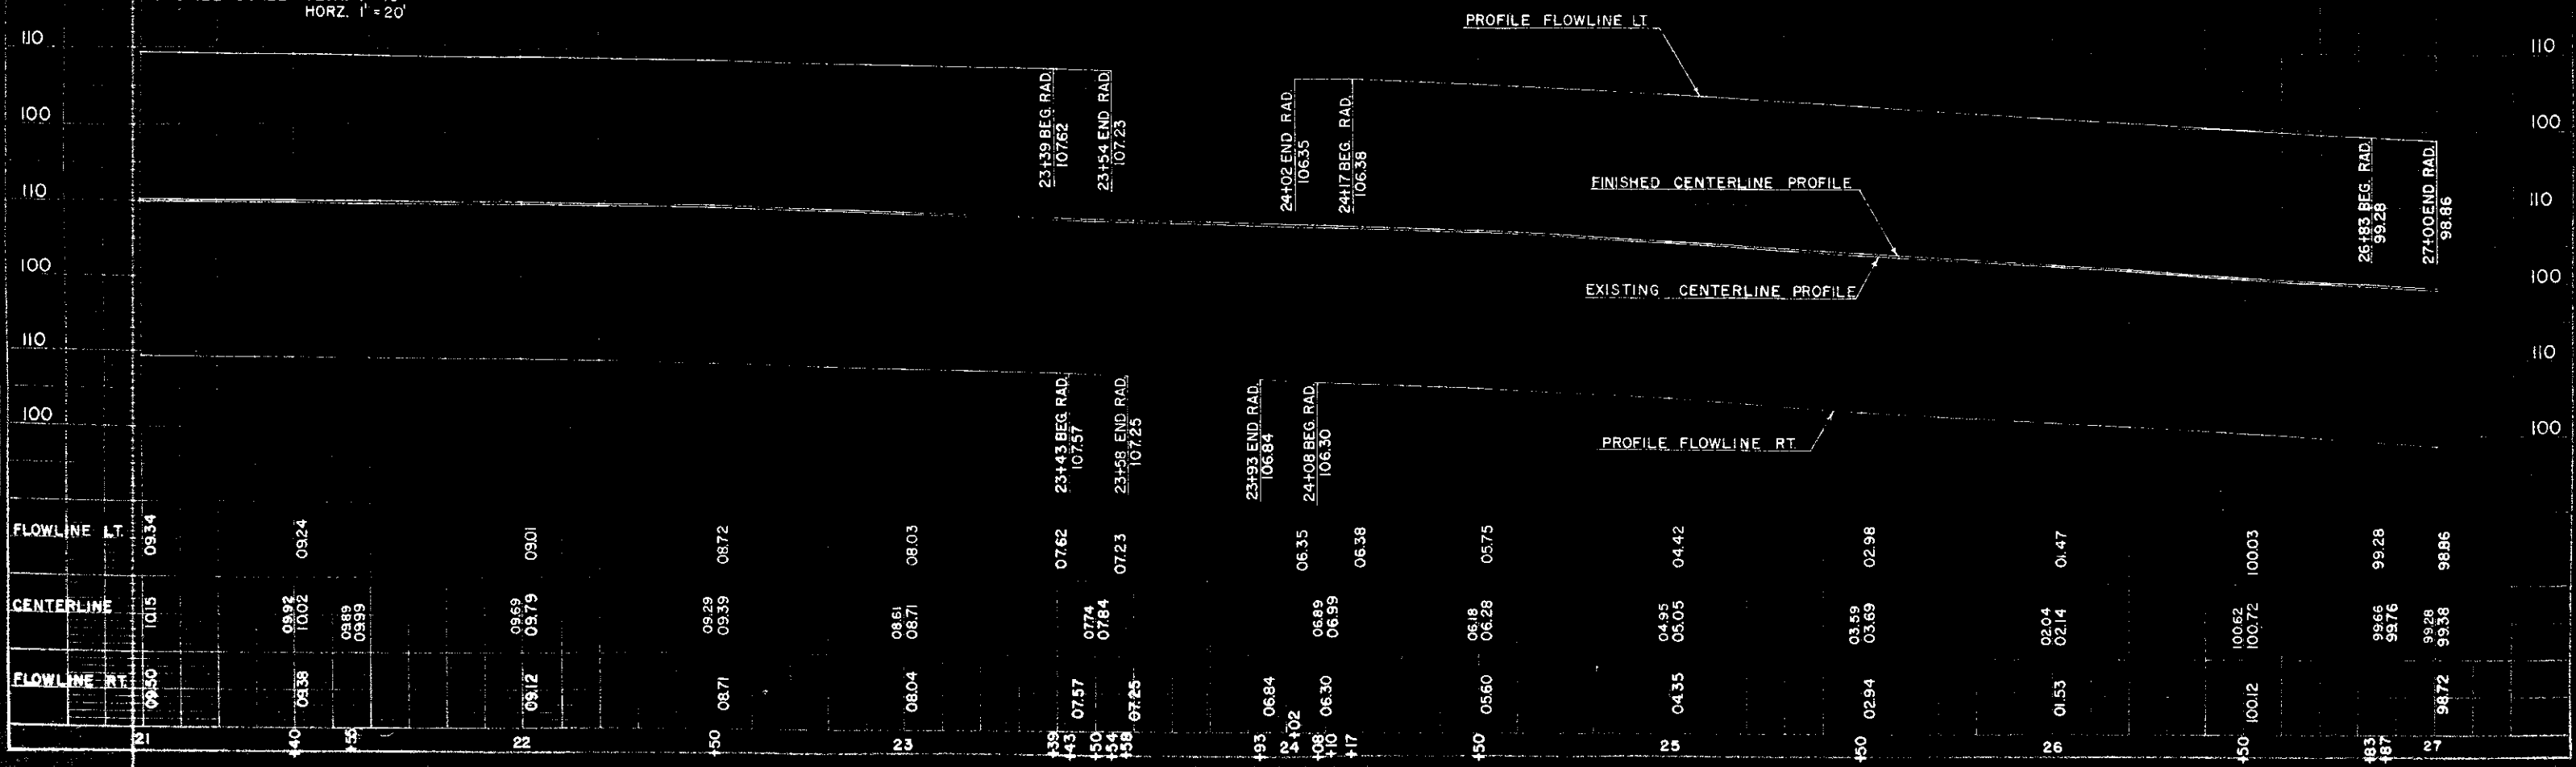

