


STATION EQUATION
P.O.T. 103+87.55 @ S.T.H. 86 BK=
STA. 103+83.55 @ S.T.H. 86 AH.

KEY
TOPSOIL, FERTILIZER, SOD

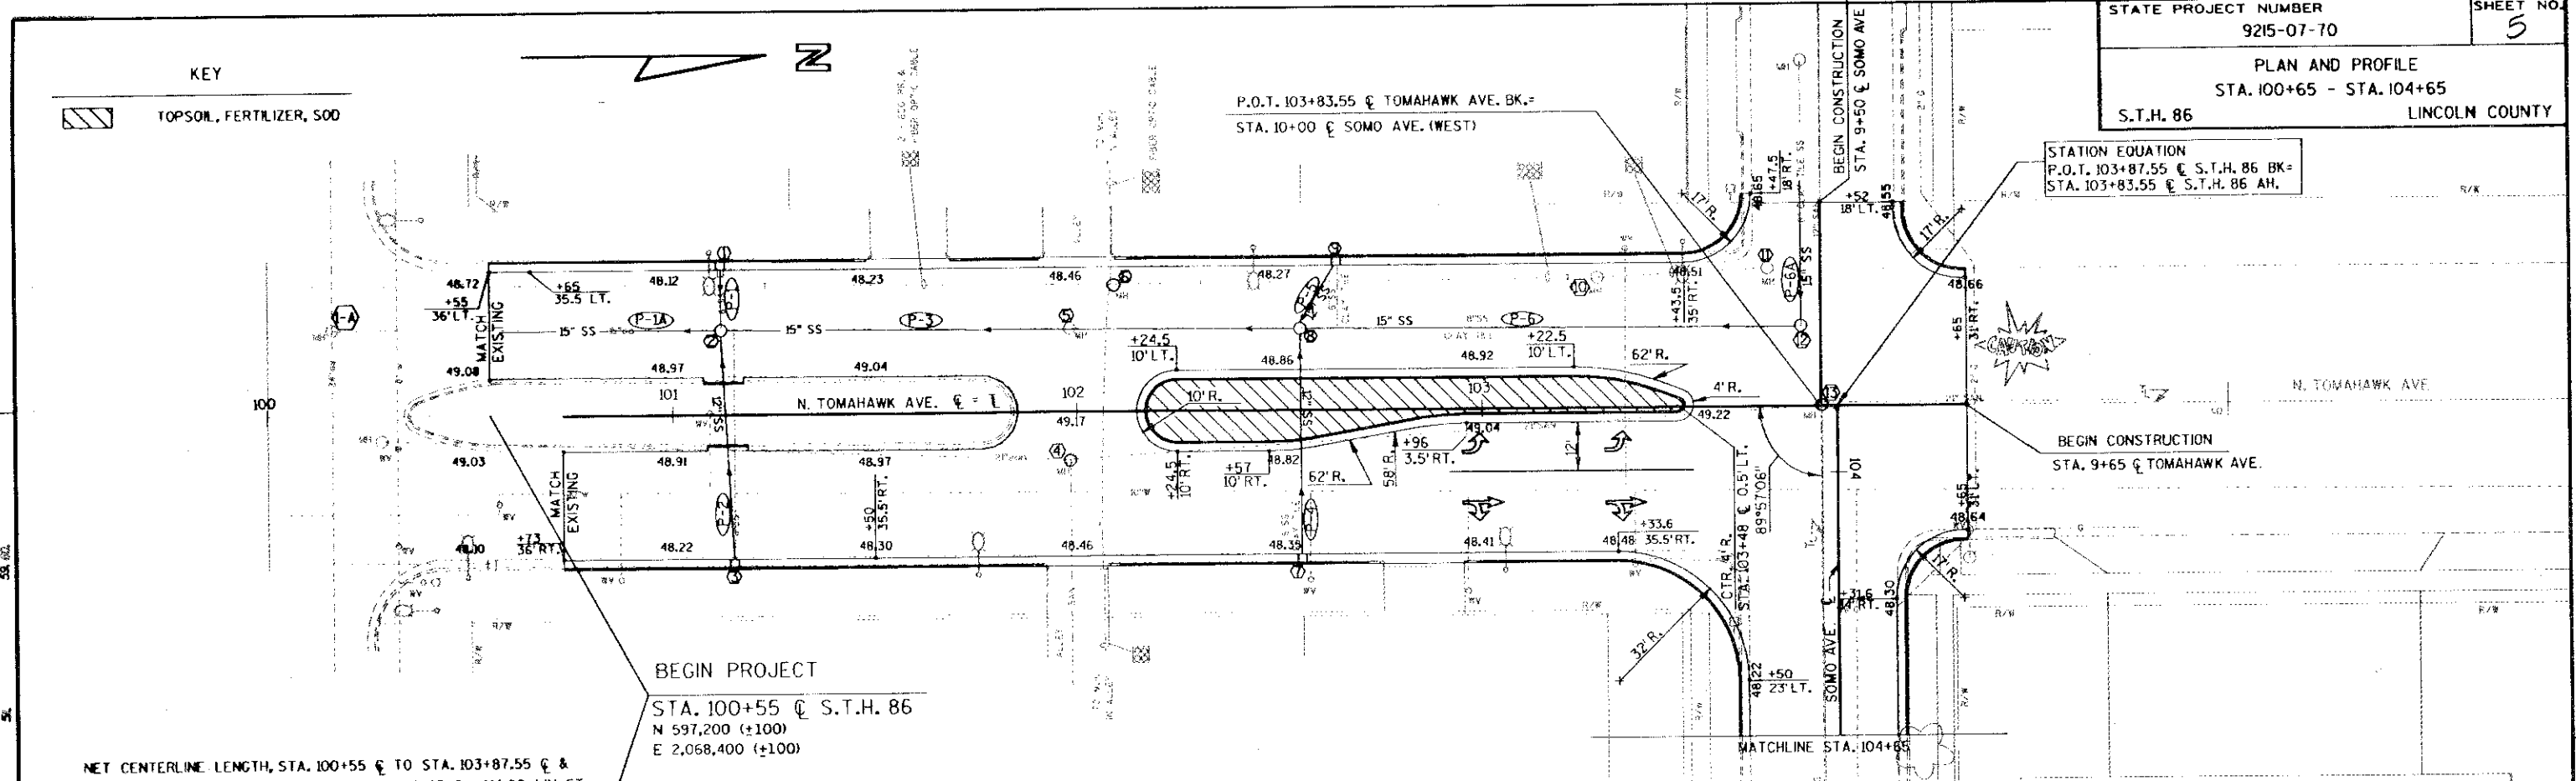

BENCH MARKS			
NO.	STATION	DESCRIPTION	ELEV.
1	100+40	TOP OF FIRE HYDRANT	48' RT. 1451.28
2	104+22	TOP OF FIRE HYDRANT	35' LT. 1451.76

