


NET CENTERLINE LENGTH, STA. 104+65 & TO STA. 110+65 & = 600 L.H. FT.

BENCH MARKS			
NO.	STATION	DESCRIPTION	ELEV.
3	107+92	TOP OF FIRE HYDRANT 26' LT.	1450.05

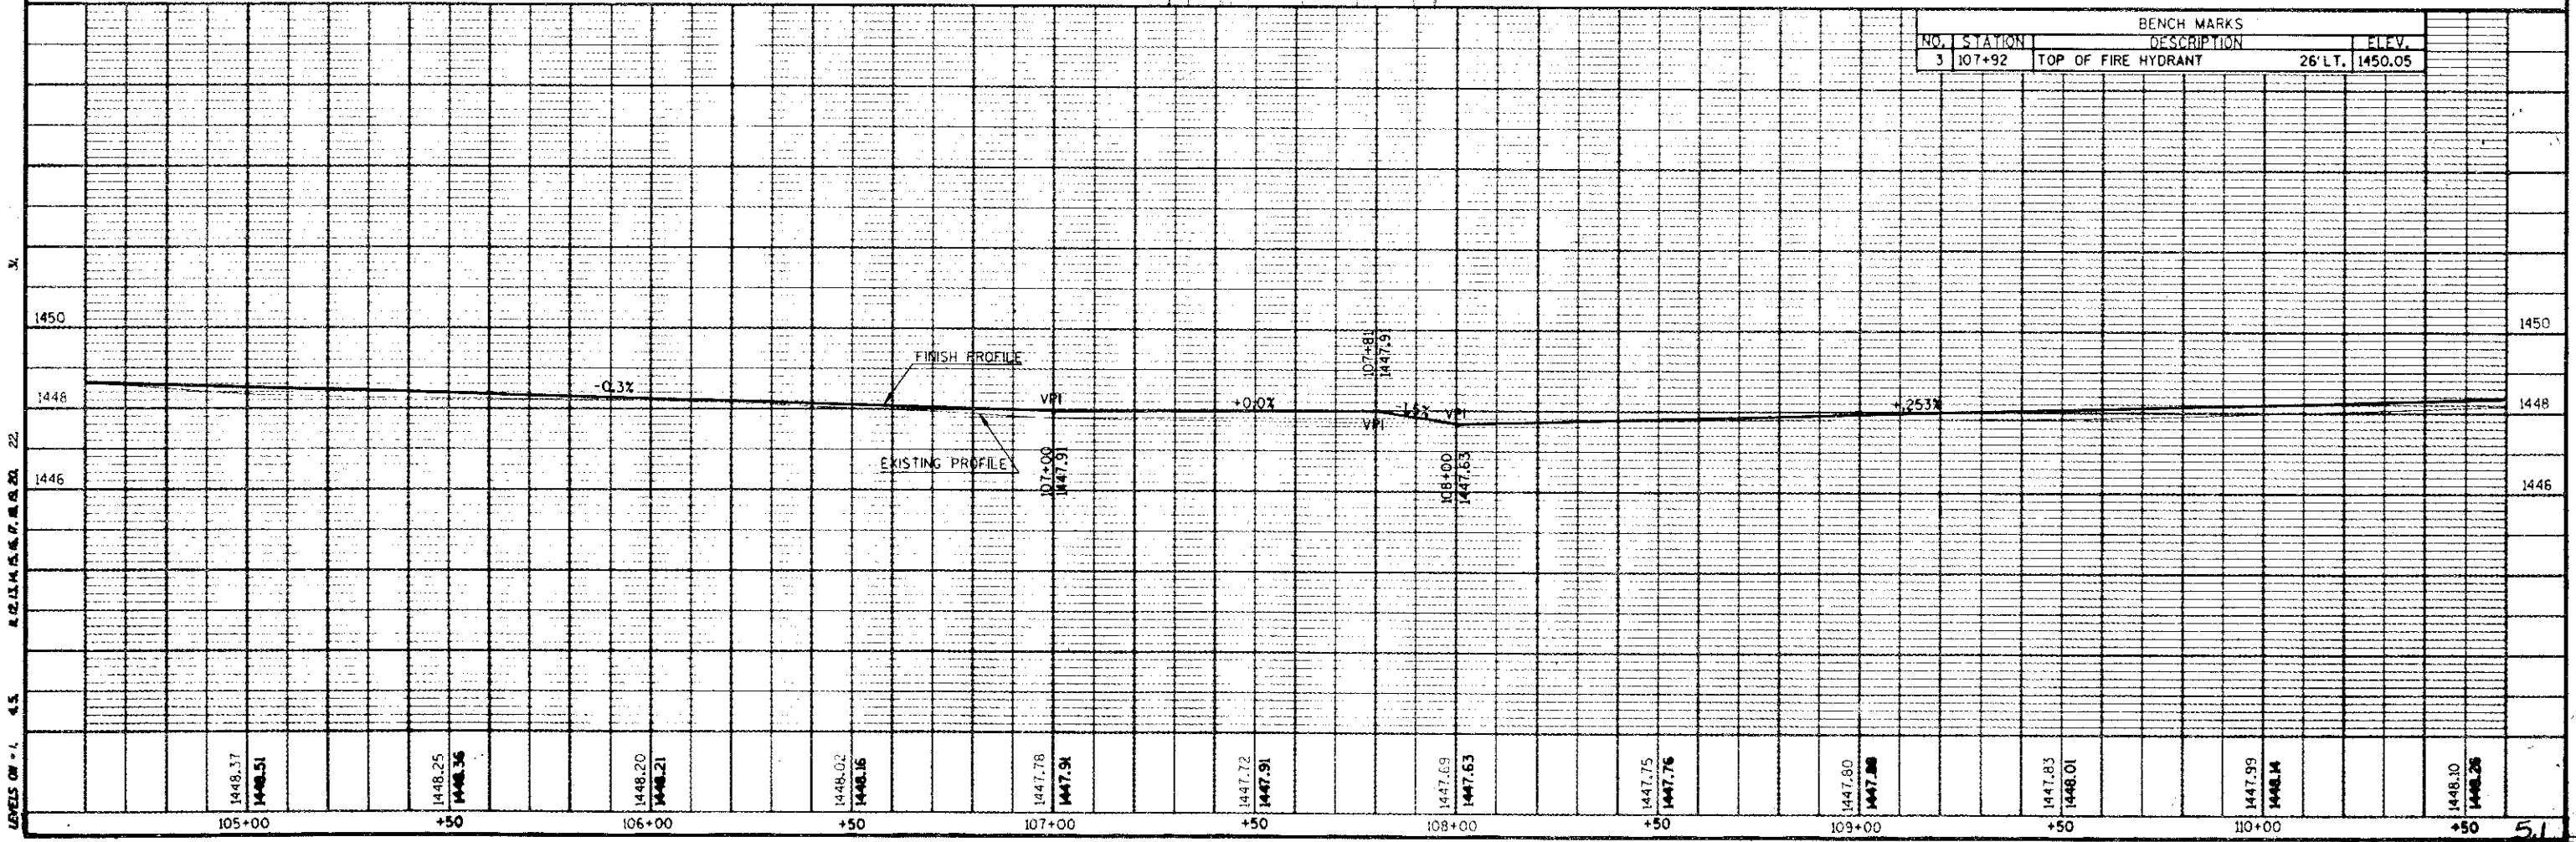

1448.37	1448.25	1448.20	1448.02	1447.78	1447.72	1447.69	1447.75	1447.80	1447.85	1448.10
1448.51	1448.36	1448.21	1448.16	1447.91	1447.91	1447.63	1447.76	1447.88	1448.01	1448.26
105+00	+50	106+00	+50	107+00	+50	108+00	+50	109+00	+50	110+00