



RUSSELL & CYNTHIA ZILLMAN

MICHAEL & DONNA FILOCHA

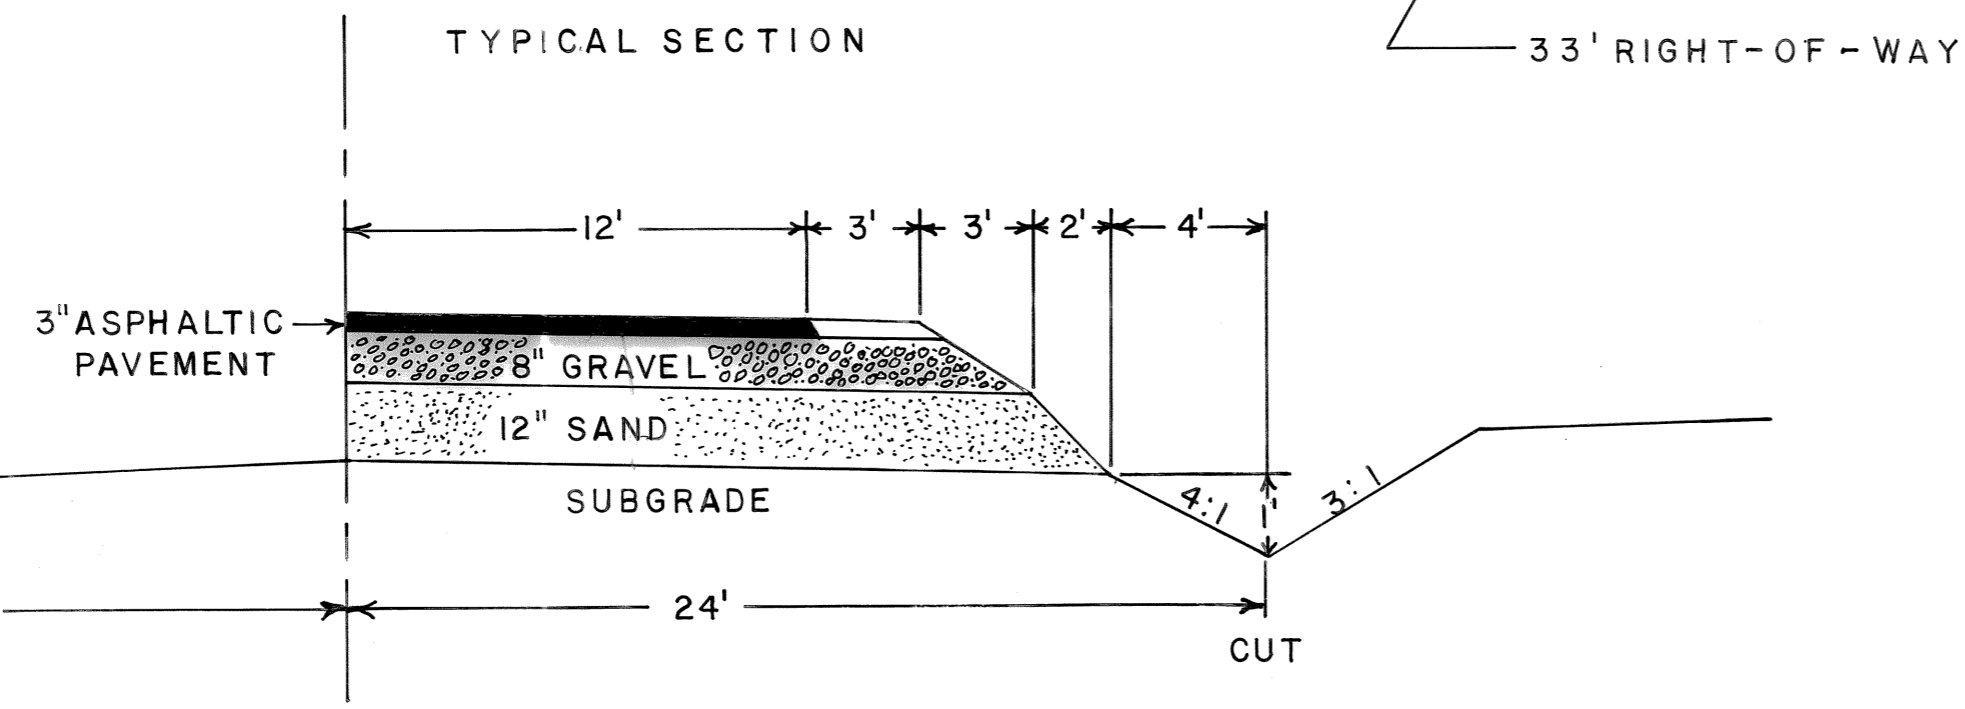


DATE	
BY	
SURVEYED	
ALIGNED	
CHECKED	
RT. OF WAY	
NO.	

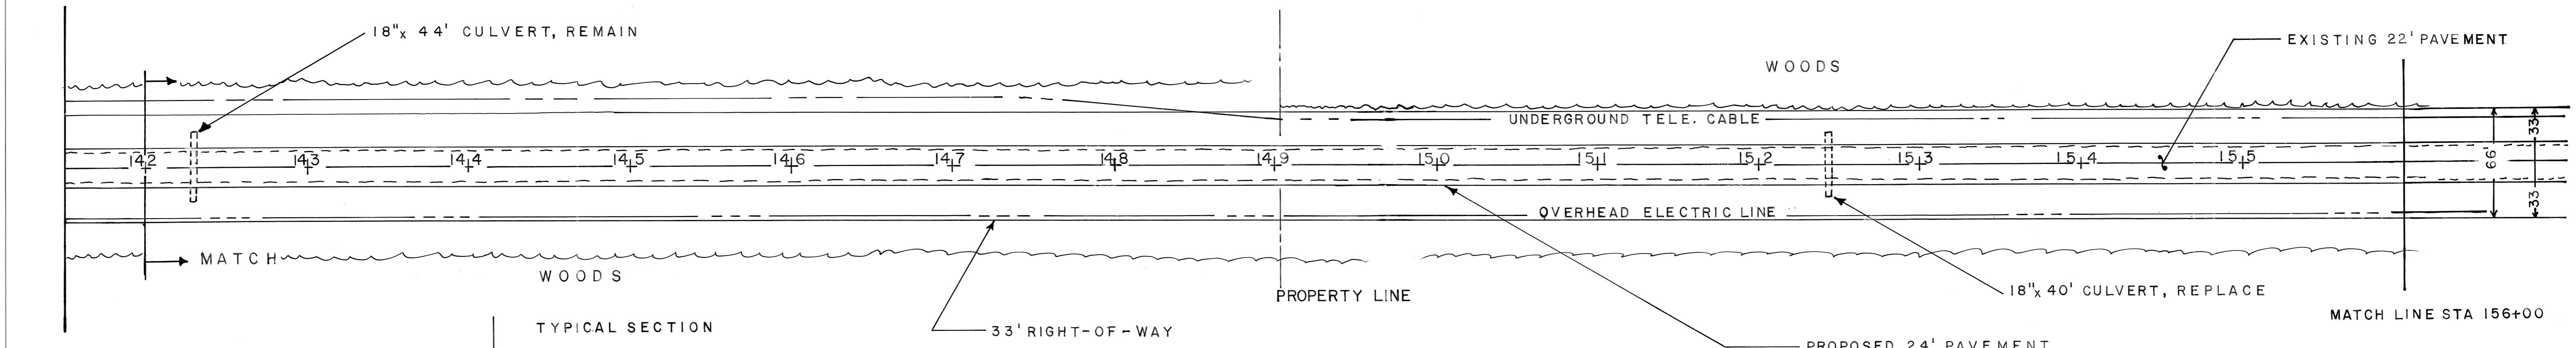

ROBERT STEPHAN


LINCOLN CTY. HWY. DEPT.
RECONSTRUCTION
C.T.H. "A" CTH "A" TO LAKE CLARA
DRAWN BY: RJAKEY
SCALE: HORIZONTAL 1" = 50'
VERTICAL 1" = 4'
DATE: MAY 5th, 1999

DATE	
BY	
SURVEYED	
PLOTTED	
CHECKED	
B.M. NOTED	
STRUCTURE NOTATIONS CHKD	
NO.	

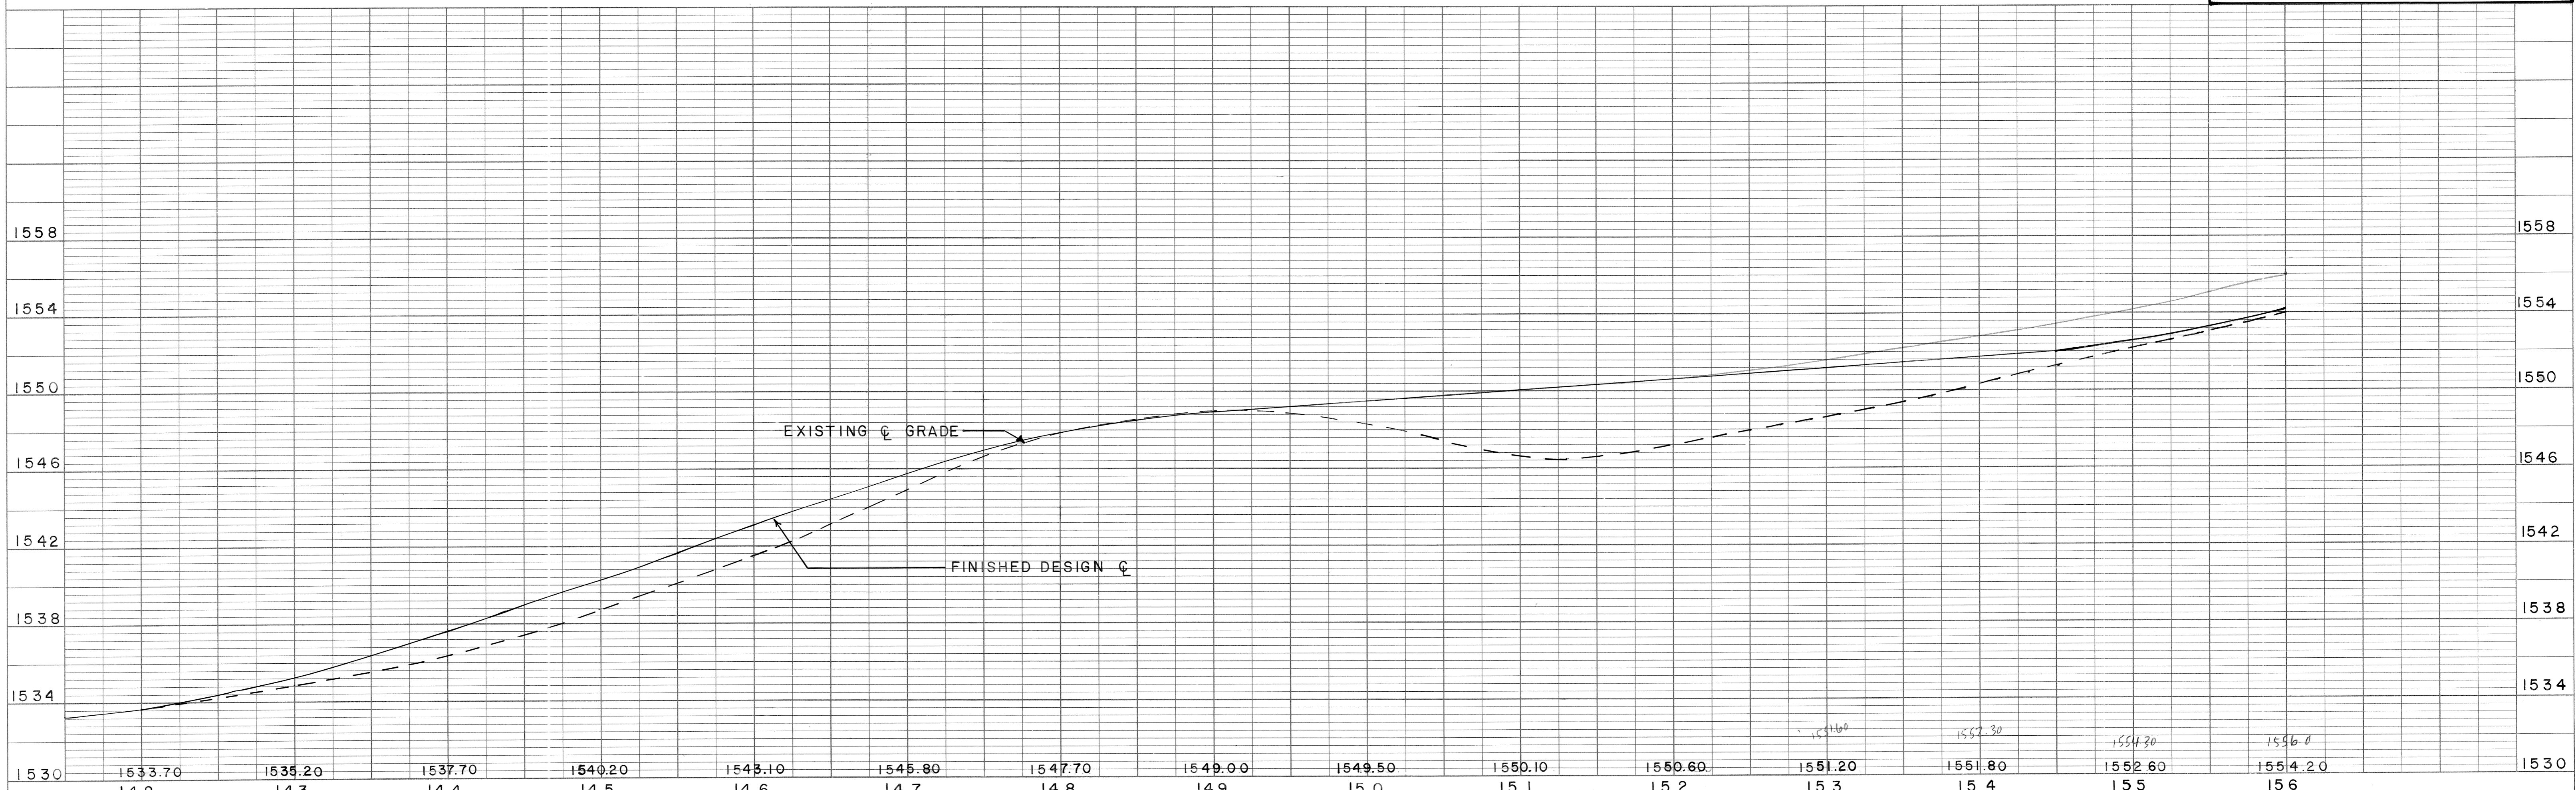

PLAN
 SURVEYED
 PLOTTED
 ALIGNMENT CHECKED
 RT. OF WAY CHECKED
 NOTE BOOK NO.
 BY DATE

PROFILE
 SURVEYED
 PLOTTED
 CHECKED
 B.M.'S NOTED
 STRUCTURE NOTATIONS CHKD
 NOTE BOOK NO.
 BY DATE

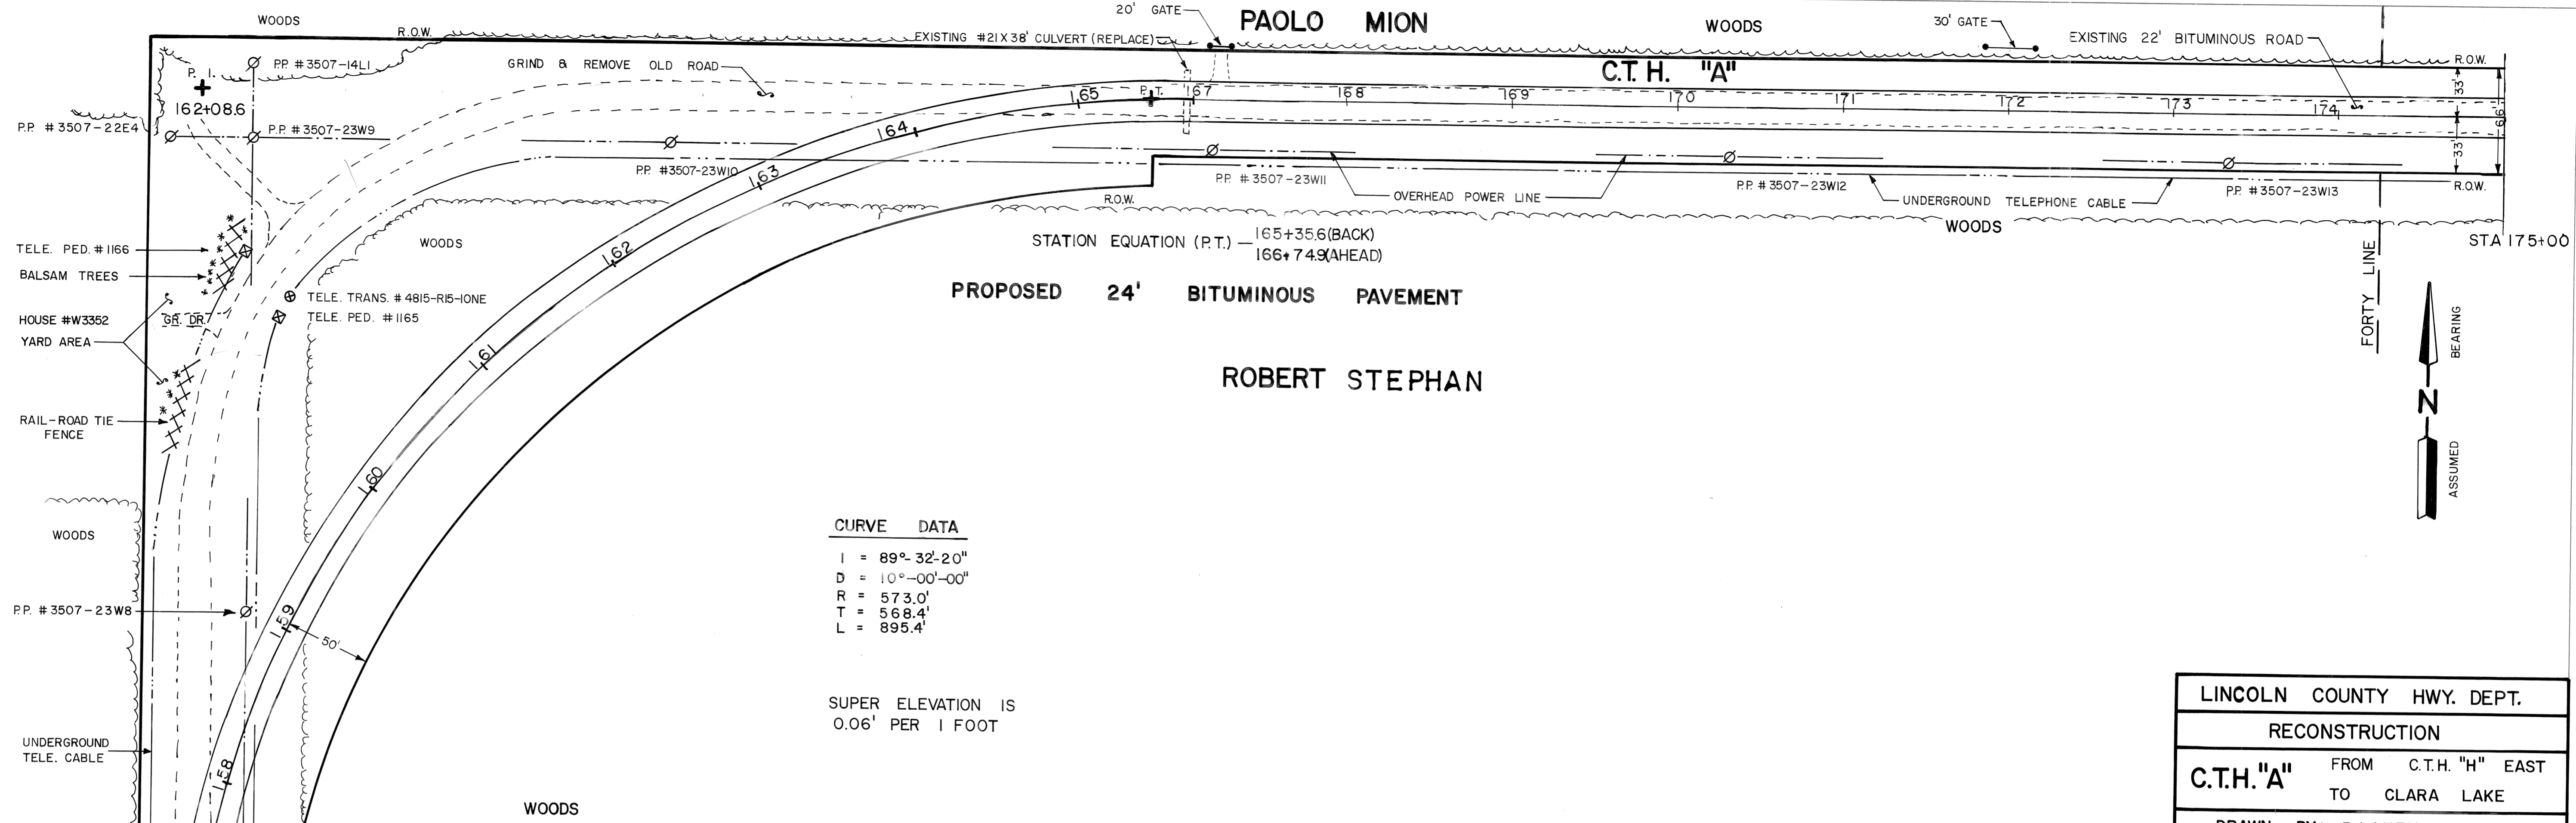

CURVE DATA
 I = 89°-32'-20"
 D = 10°-00'-00"
 R = 573.0'
 T = 568.4'
 L = 895.4'

SUPER ELEVATION IS
 0.06' PER 1 FOOT

LINCOLN COUNTY HWY. DEPT.
 RECONSTRUCTION
 C.T.H. "A" FROM C.T.H. "H" EAST
 TO CLARA LAKE
 DRAWN BY: RJAKEY
 SCALE: HORIZONTAL 1" = 50'
 VERTICAL 1" = 2'
 DATE: 5-20-99


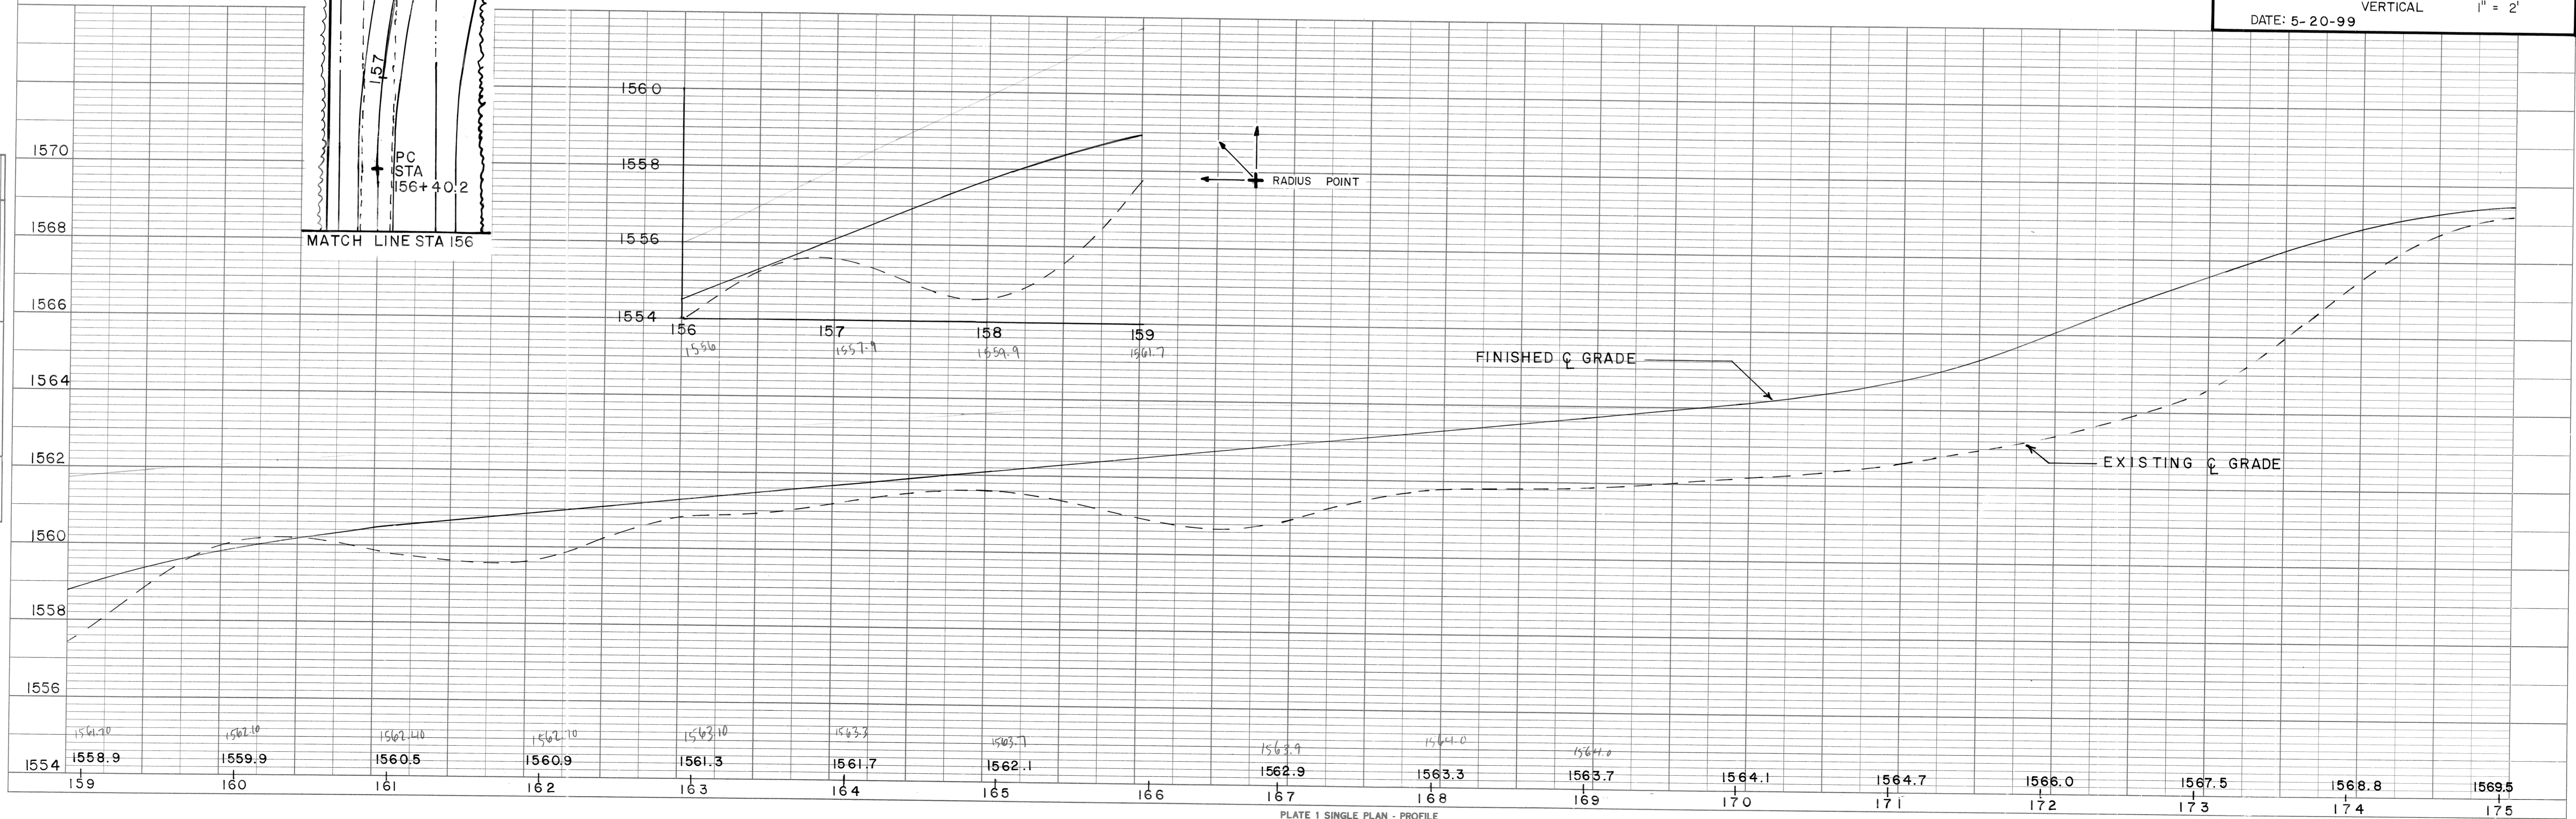


PLATE 1 SINGLE PLAN - PROFILE
 CHARLES BRUNING CO.
 MADE IN U.S.A.

LAWRENCE JR. & BARBARA BISHOP

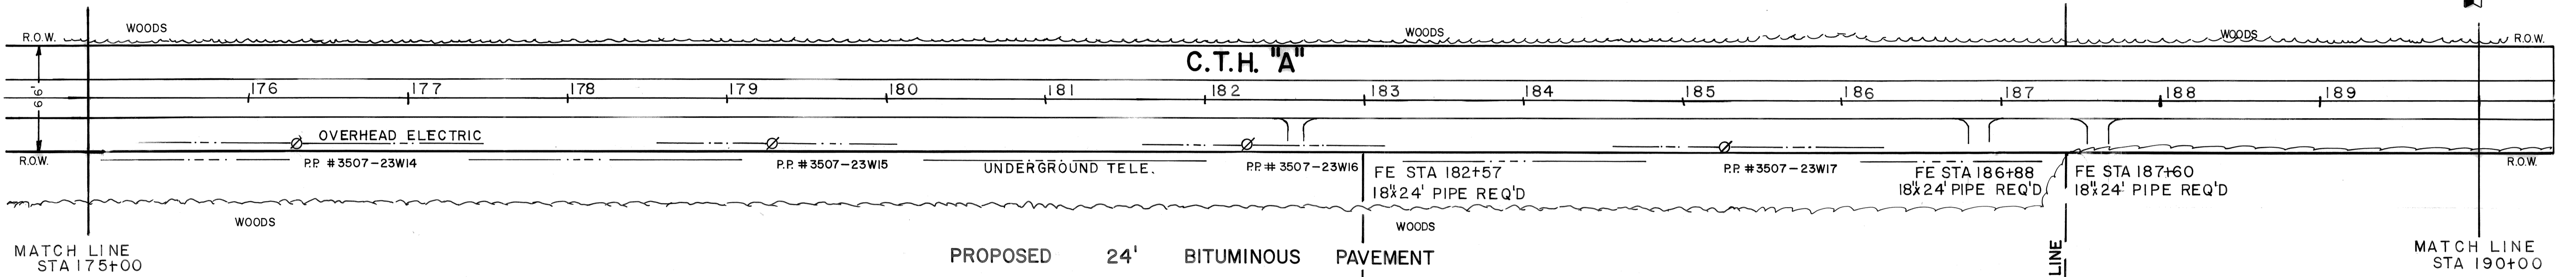

ROBERT & FRANCES ANDERSON


JACK PARKER

KENT G. & MARY M. BISHOP

LINCOLN COUNTY HWY. DEPT.	
RECONSTRUCTION	
C.T.H. "A" FROM C.T.H. "H" EAST TO CLARA LAKE	
DRAWN BY: RJ AKEY	
SCALE:	HORIZONTAL 1" = 50' VERTICAL 1" = 2'
DATE:	MAY 24, 1999

PLAN	SURVEYED	DATE
	PLOTTED	
	CHECKED	
	BY	
	NOTE NO.	
	NO. OF WAY CHECKED	



PROFILE	SURVEYED	DATE
	PLOTTED	
	CHECKED	
	BY	
	NOTE NO.	
	STRUCTURE NOTATIONS CHK'D	

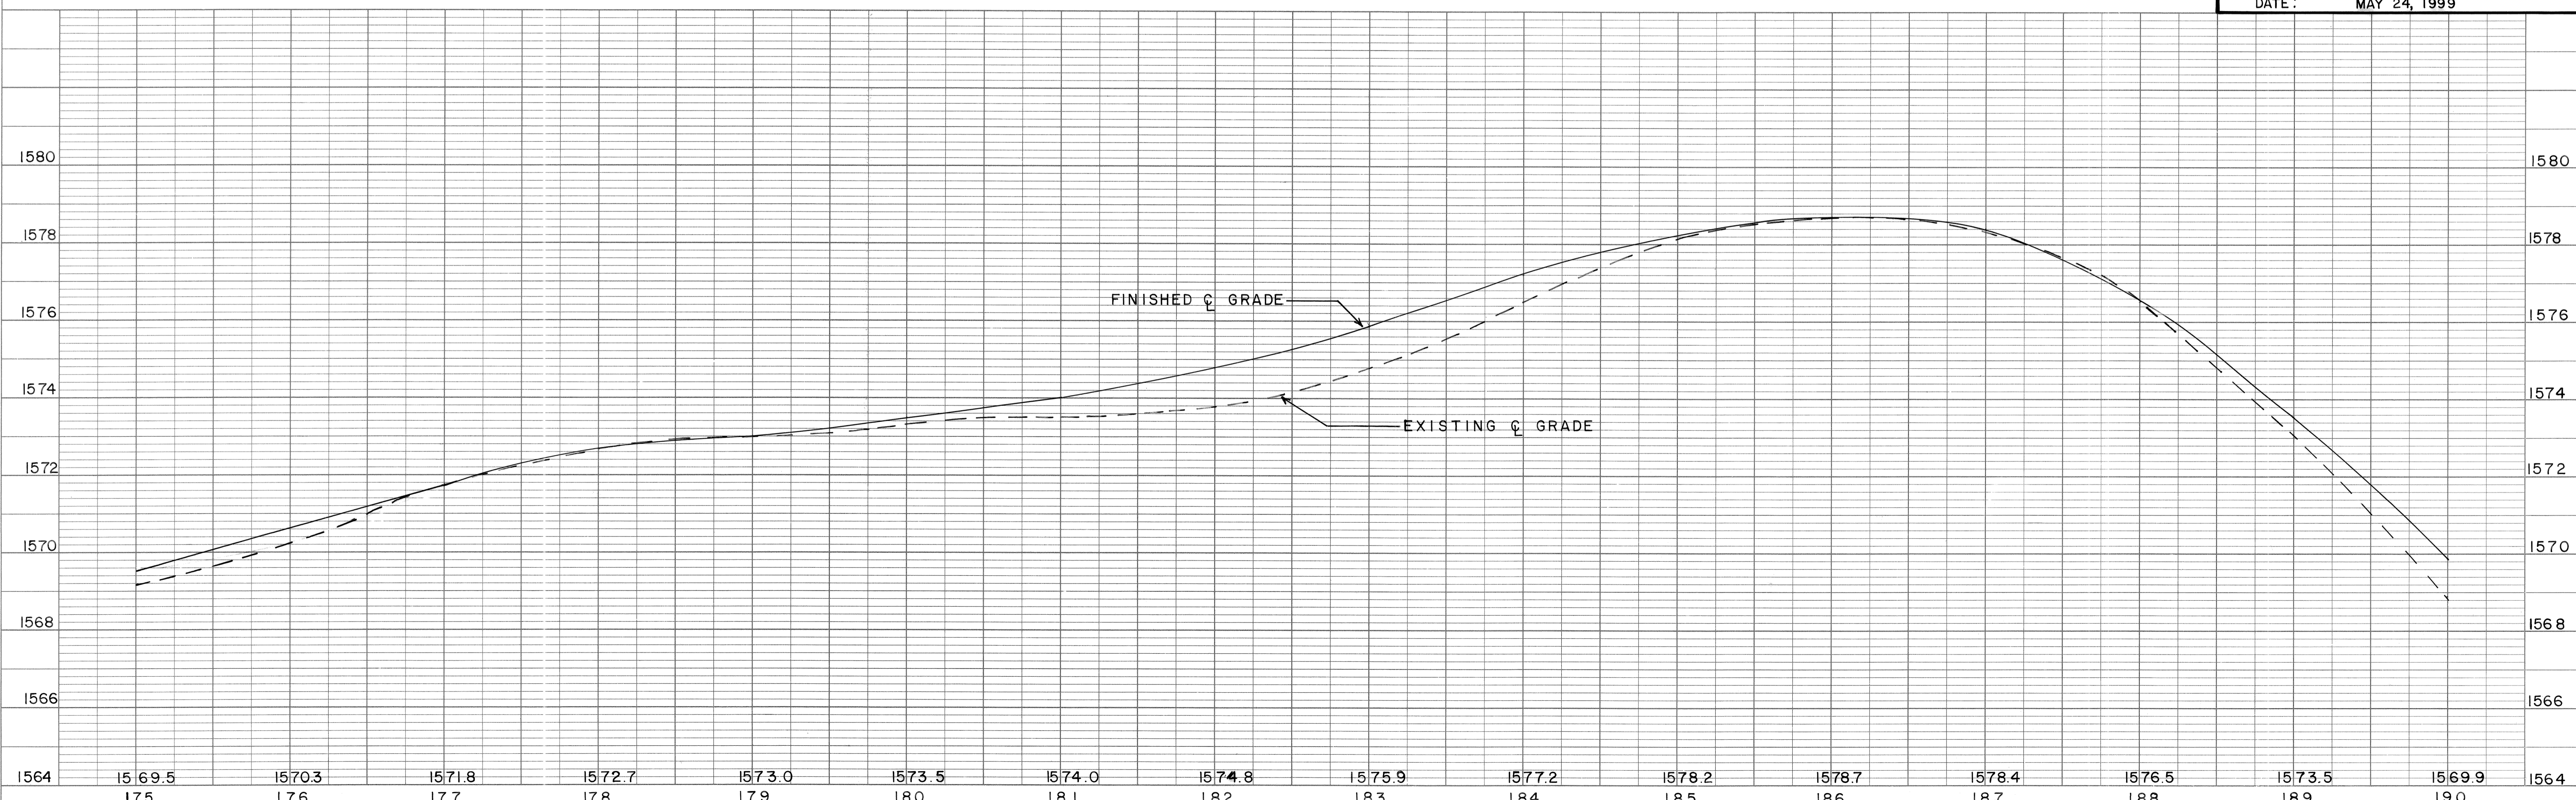

DATE	
BY	
SURVEYED	
PLOTTED	
CHECKED	
REL. OF WAY CHECKED	
NOTE BOOK NO.	
PLAN	

DATE	
BY	
SURVEYED	
PLOTTED	
CHECKED	
GRADES CHECKED	
E.M.F. NOTED	
STRUCTURE NOTATIONS CHNGD	
NOTE BOOK NO.	
PROFILE	

CURVE DATA
 I = 91° 36' 50"
 D = 13' 00' 00"
 R = 440.7'
 T = 453.3'
 L = 704.7'
 SE = 0.06
 PC = STA 194+38.7
 PT = STA 201+43.4

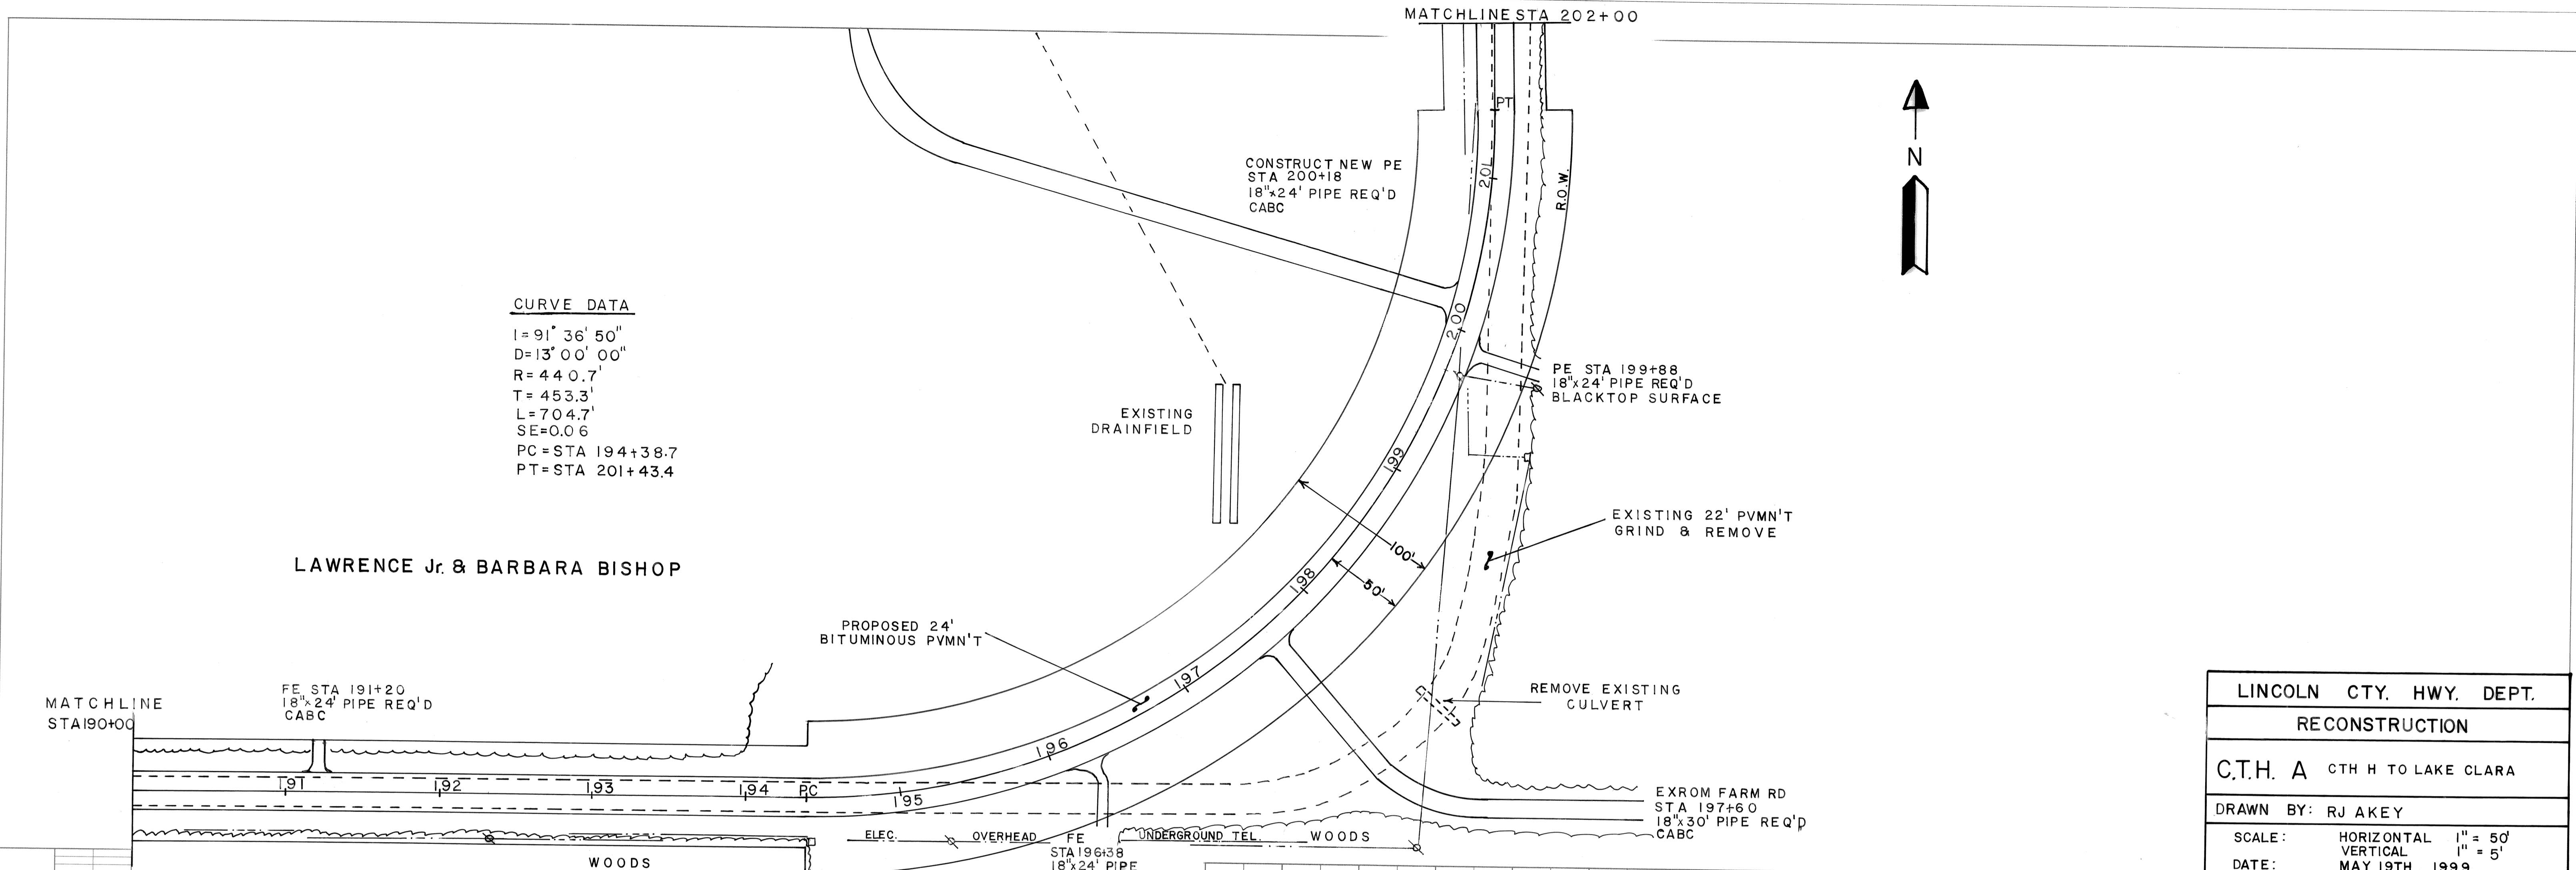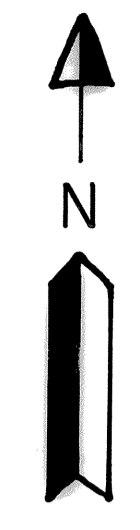

LINCOLN CTY. HWY. DEPT.
RECONSTRUCTION
C.T.H. A CTH H TO LAKE CLARA
DRAWN BY: RJ AKEY
SCALE: HORIZONTAL 1" = 50'
DATE: VERTICAL 1" = 5'
MAY 19TH, 1999




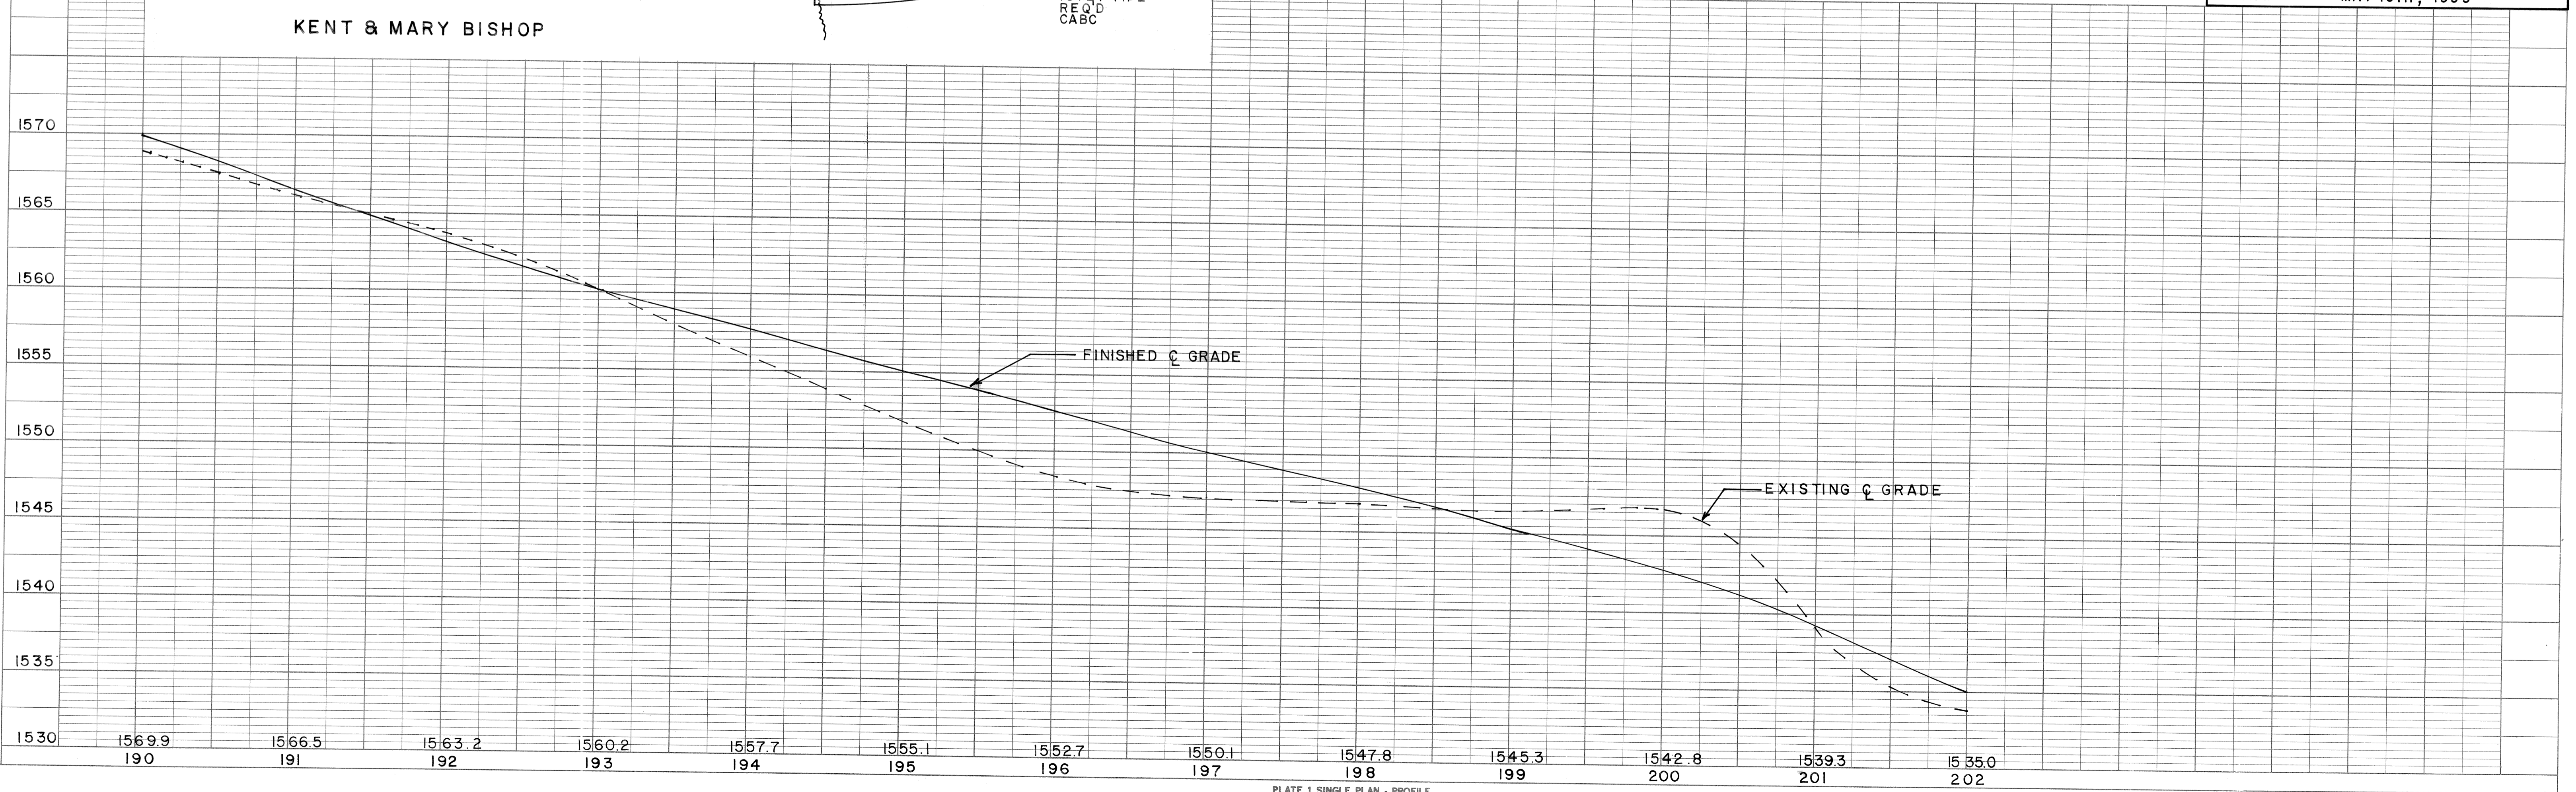


PLATE 1 SINGLE PLAN - PROFILE
 CHARLES BRUNING CO.
 MADE IN U.S.A.

PLAN	DATE
BY	
SURVEYED	
PLOTTED	
CHECKED	
RT. OF WAY CHECKED	
NOTE BOOK NO.	

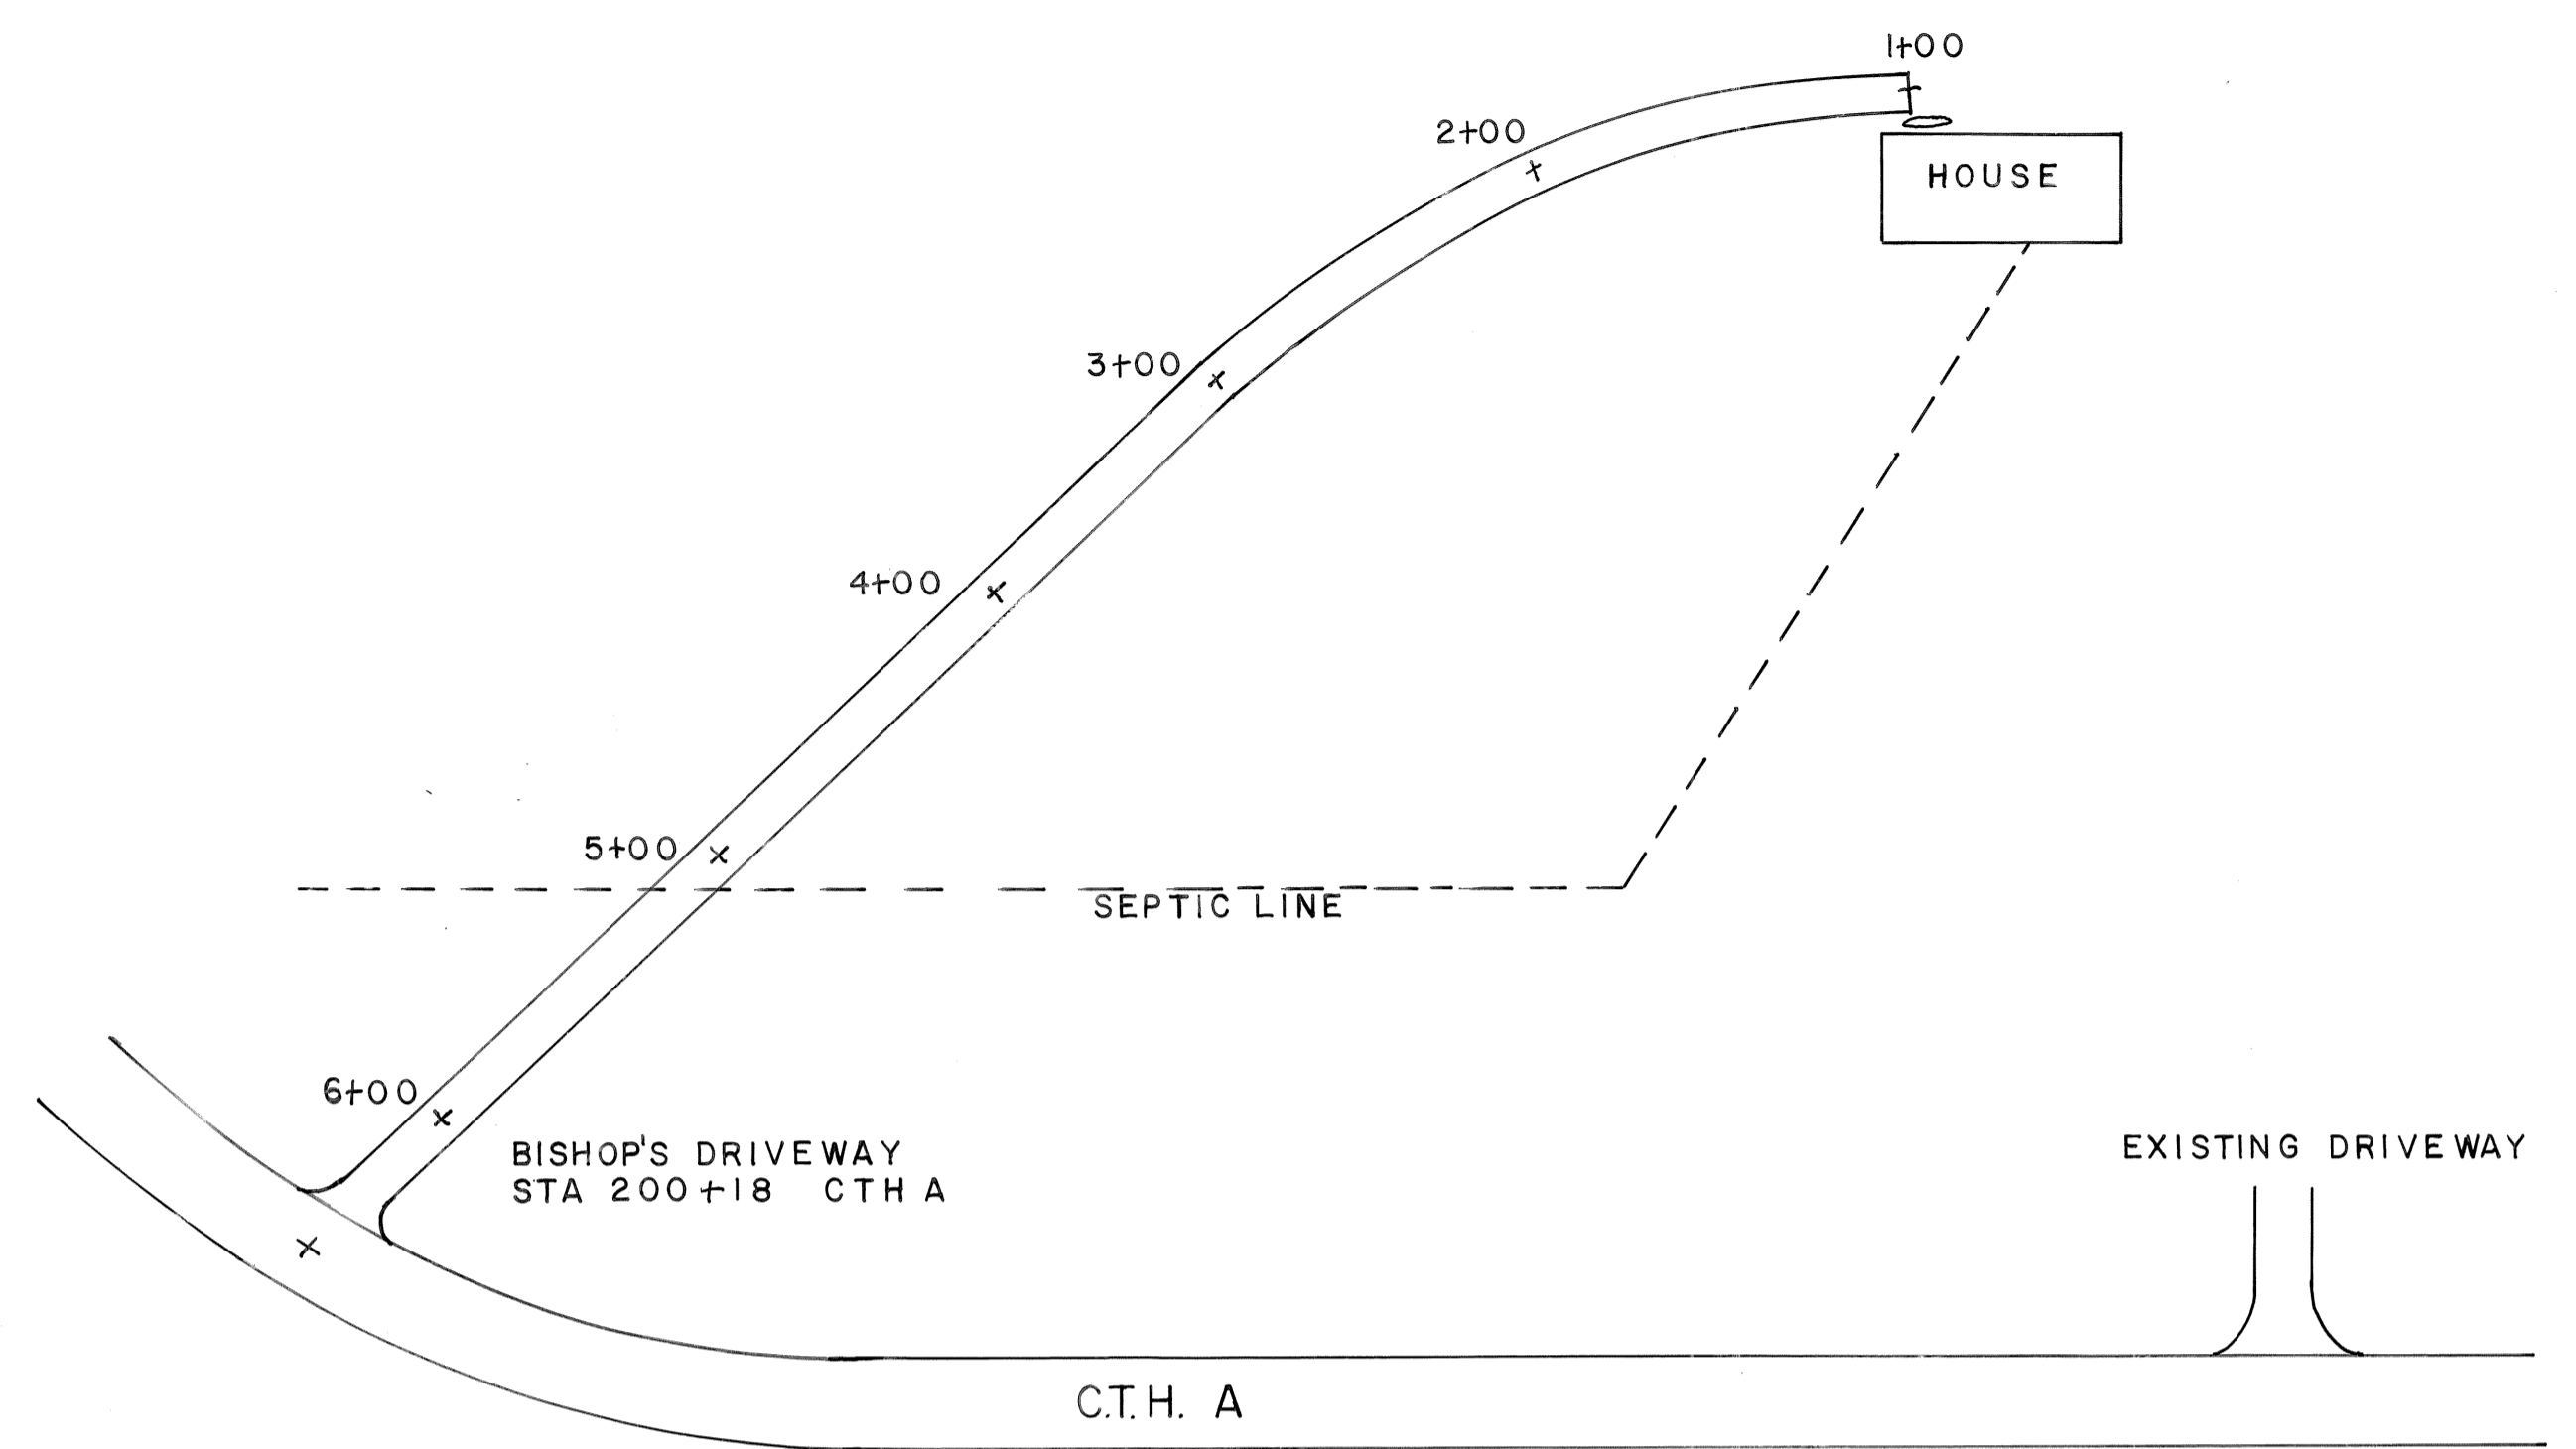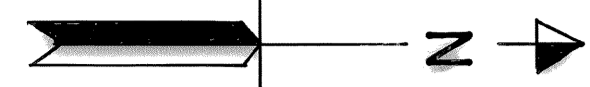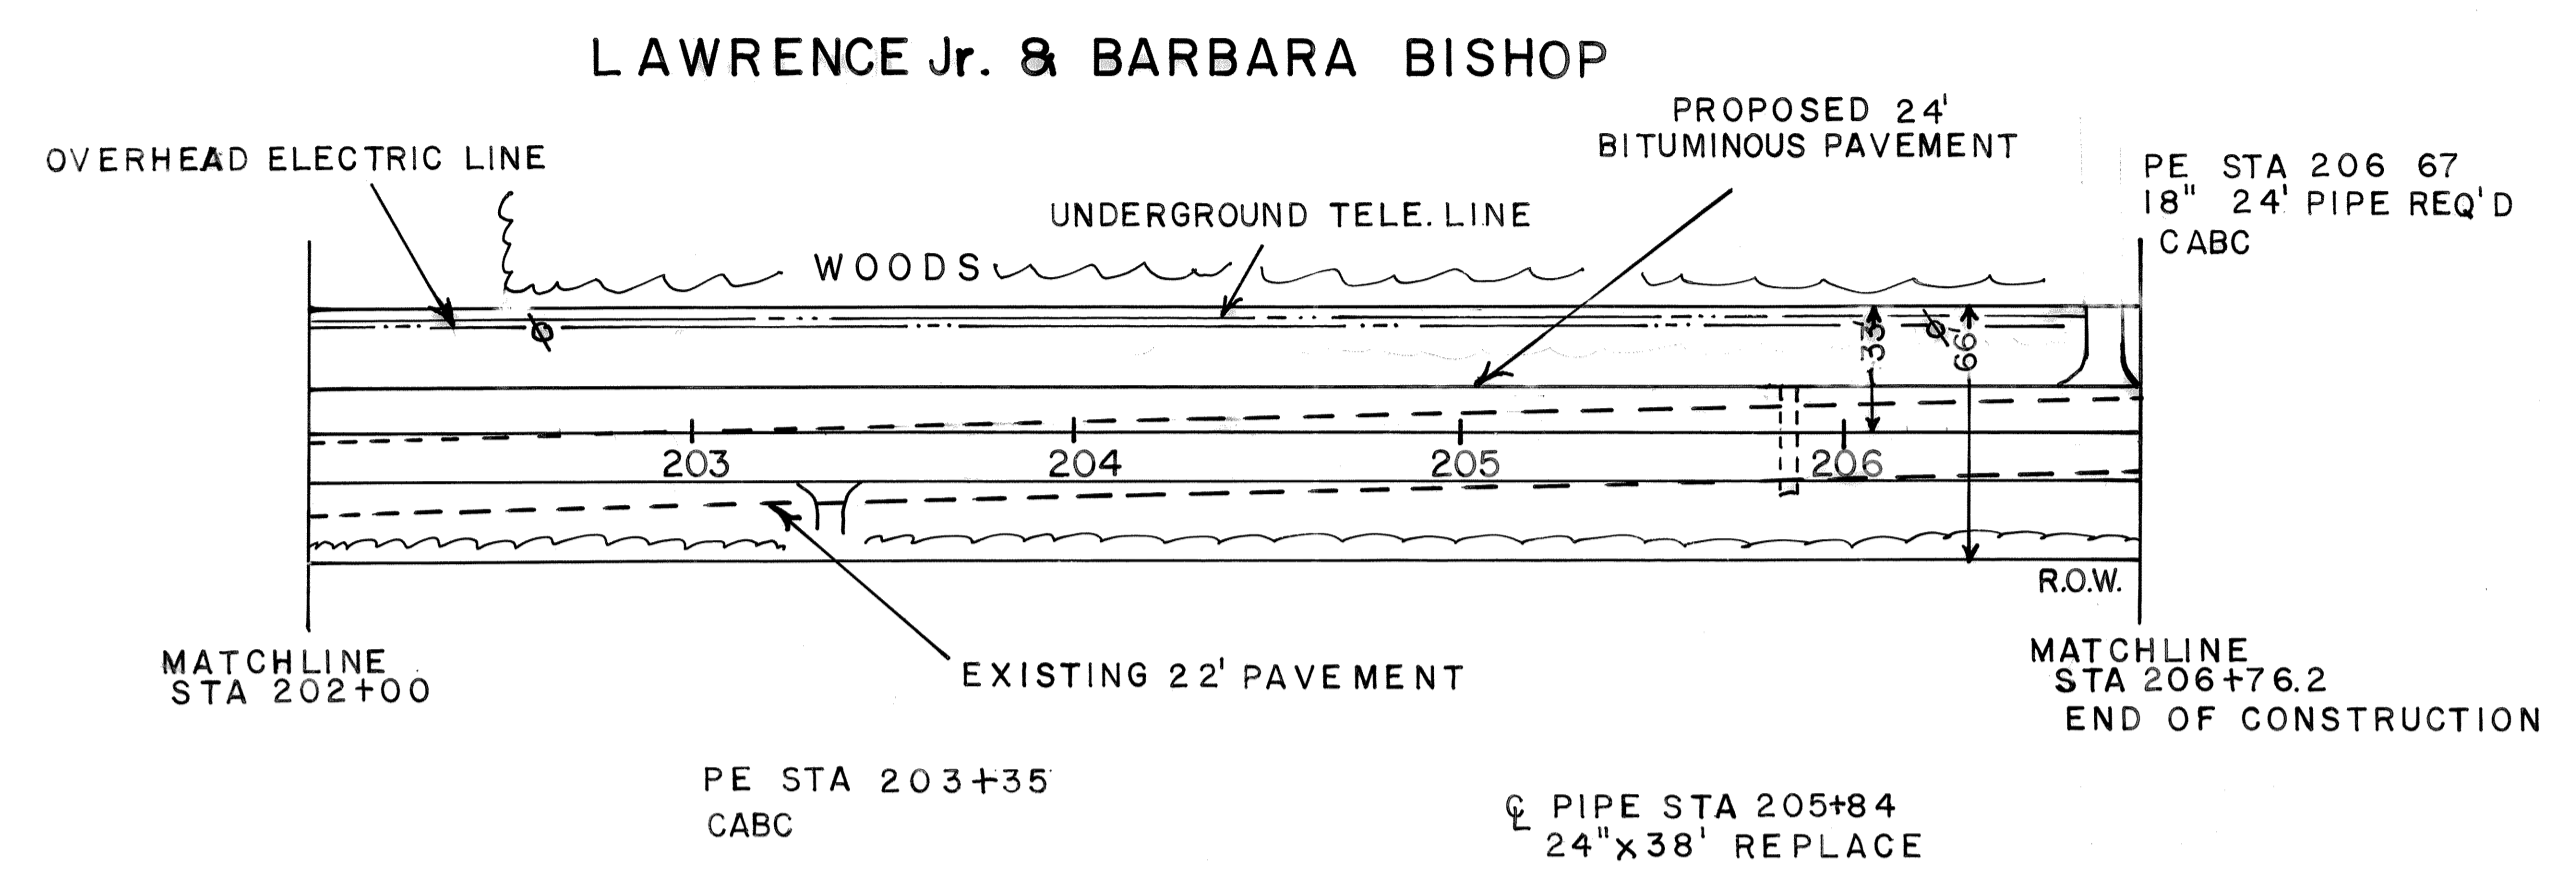

LINCOLN CTY. HWY. DEPT.	
CTH A	CTH H TO CLARA LAKE
DRAWN BY RJ AKEY	
SCALE	HORIZONTAL 1" = 50'
DATE	VERTICAL 1" = 2'
	MAY 20TH, 1999

PROFILE	DATE
BY	
SURVEYED	
PLOTTED	
CHECKED	
STRUCTURE NOTATIONS CHK'D	
NOTE BOOK NO.	

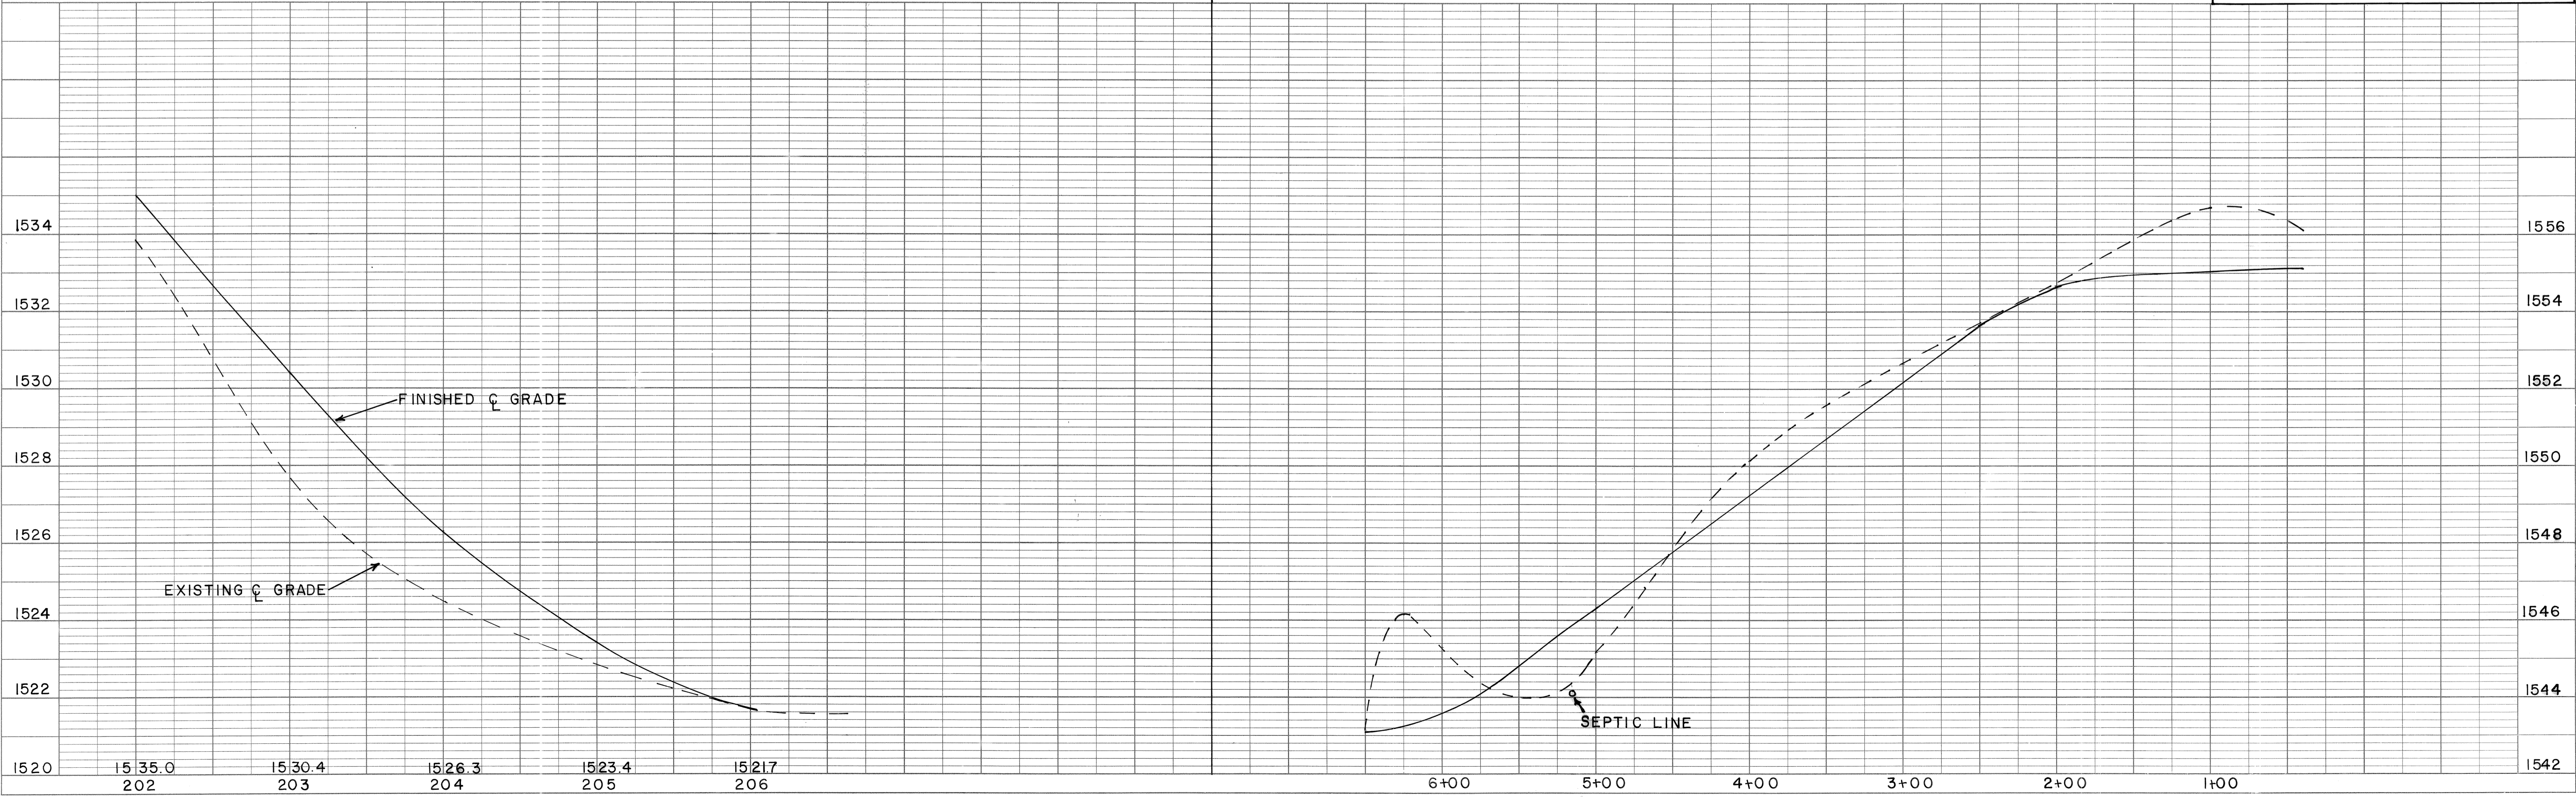


PLATE 1 SINGLE PLAN - PROFILE
CHARLES BRUNING CO.
MADE IN U.S.A.