



PLAN
 SURVEYED, PLOTTED, CHECKED, NOTED, BY: DATE: []
 NOTE BOOK NO. []

PROFILE
 SURVEYED, PLOTTED, CHECKED, NOTED, BY: DATE: []
 NOTE BOOK NO. []

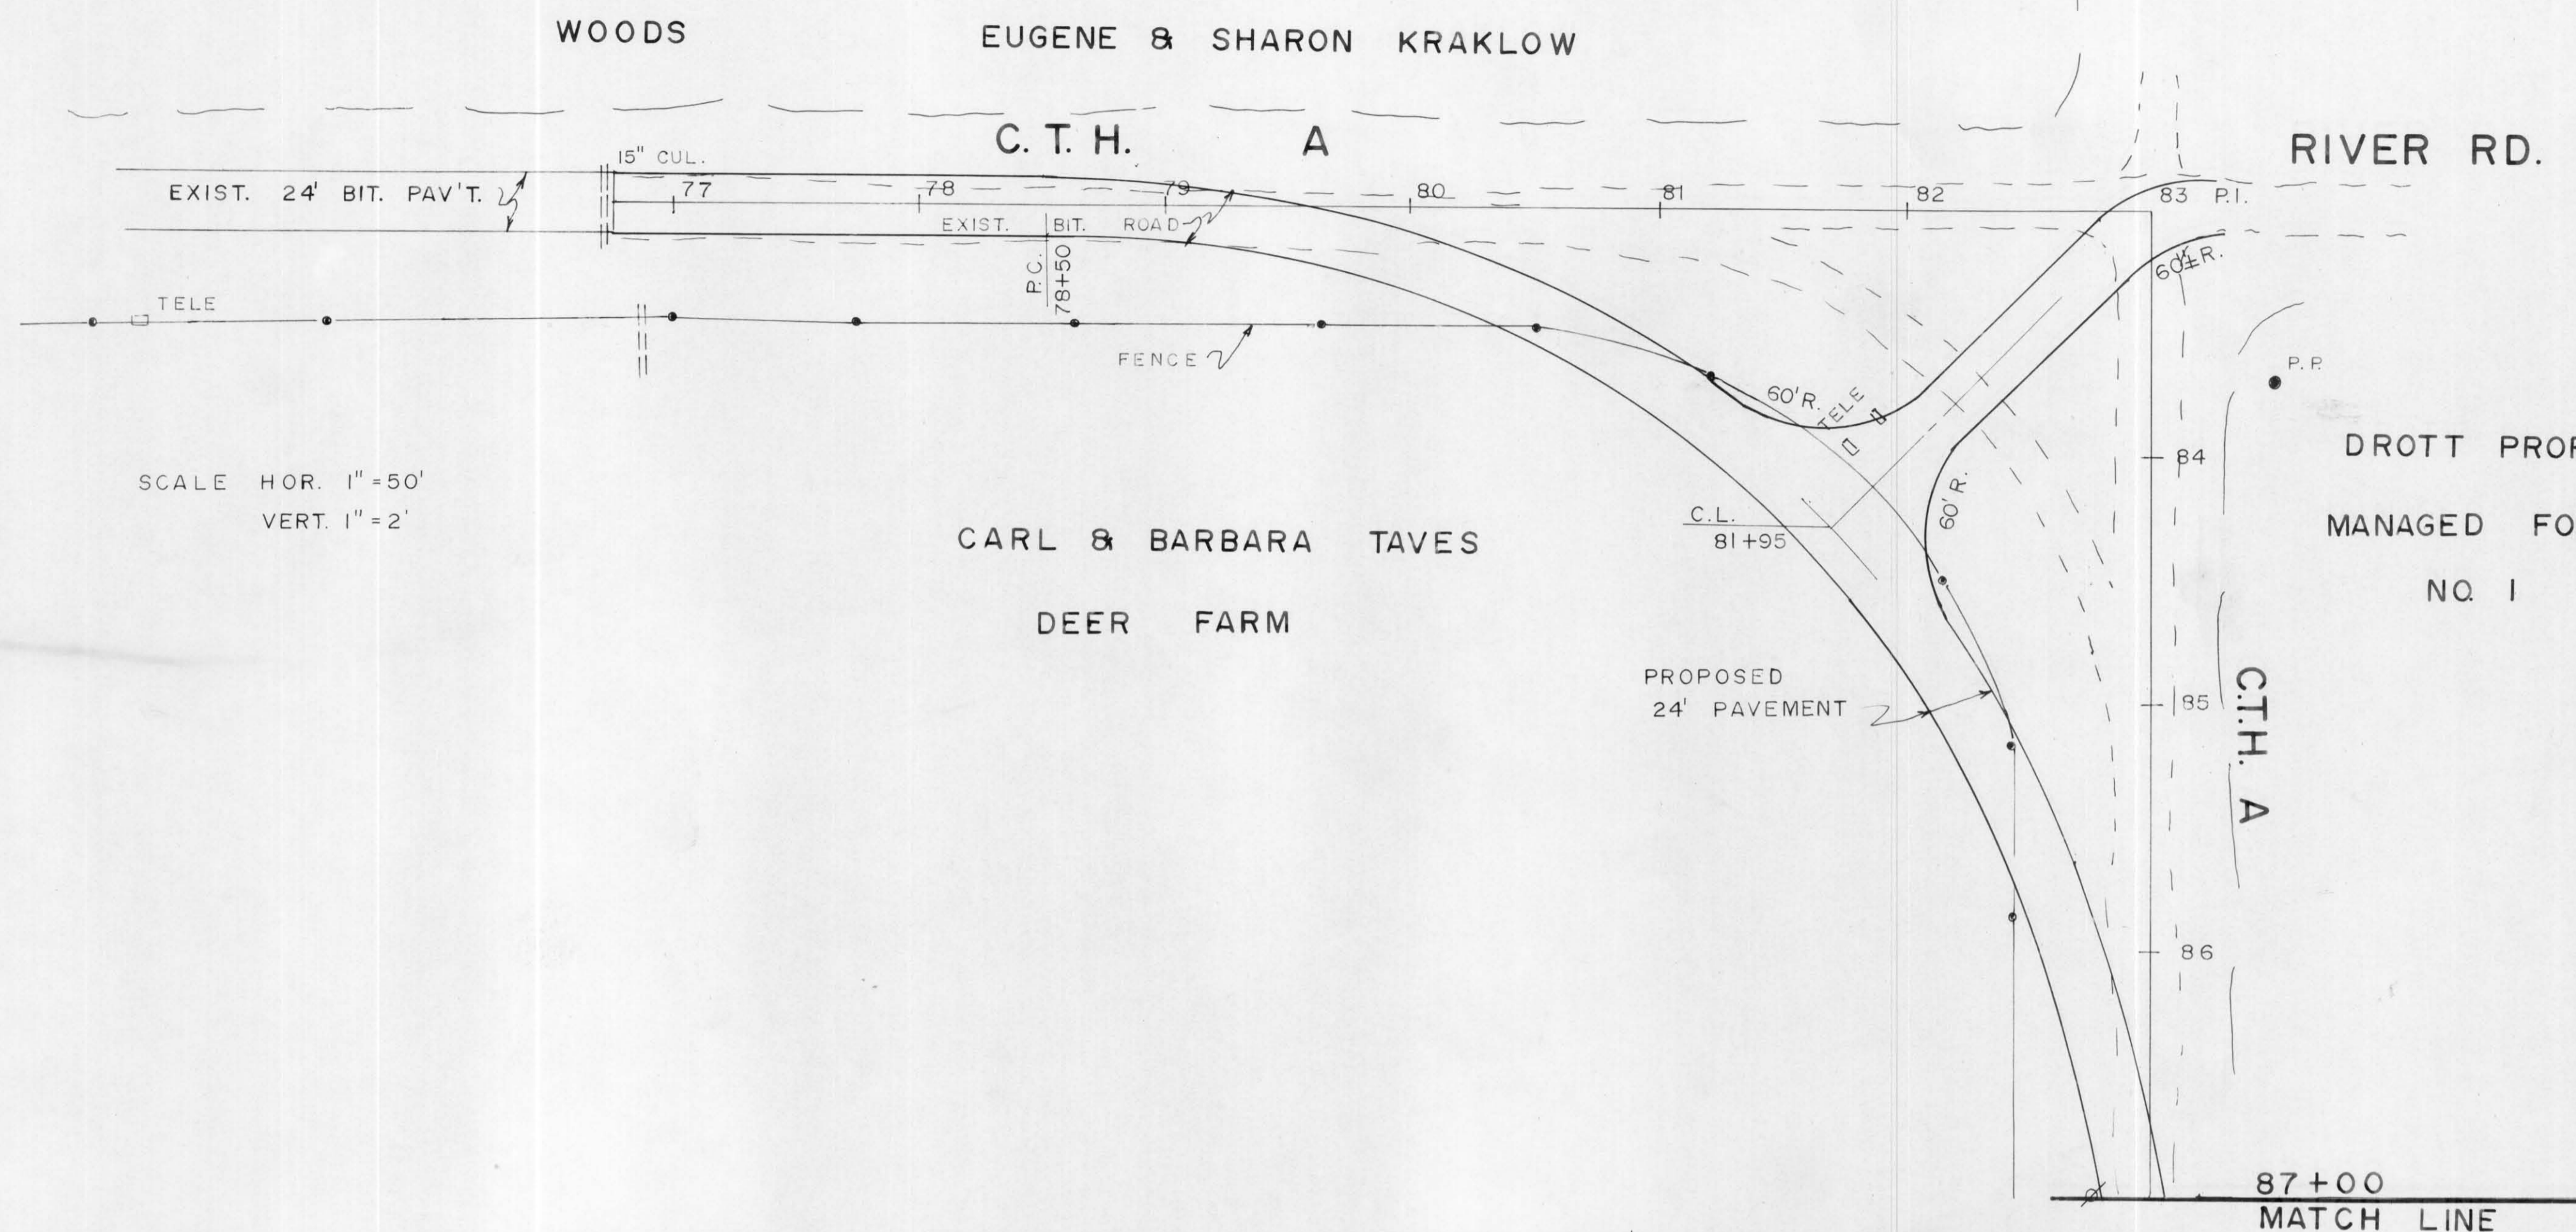

SCALE HOR. 1" = 50'
 VERT. 1" = 2'

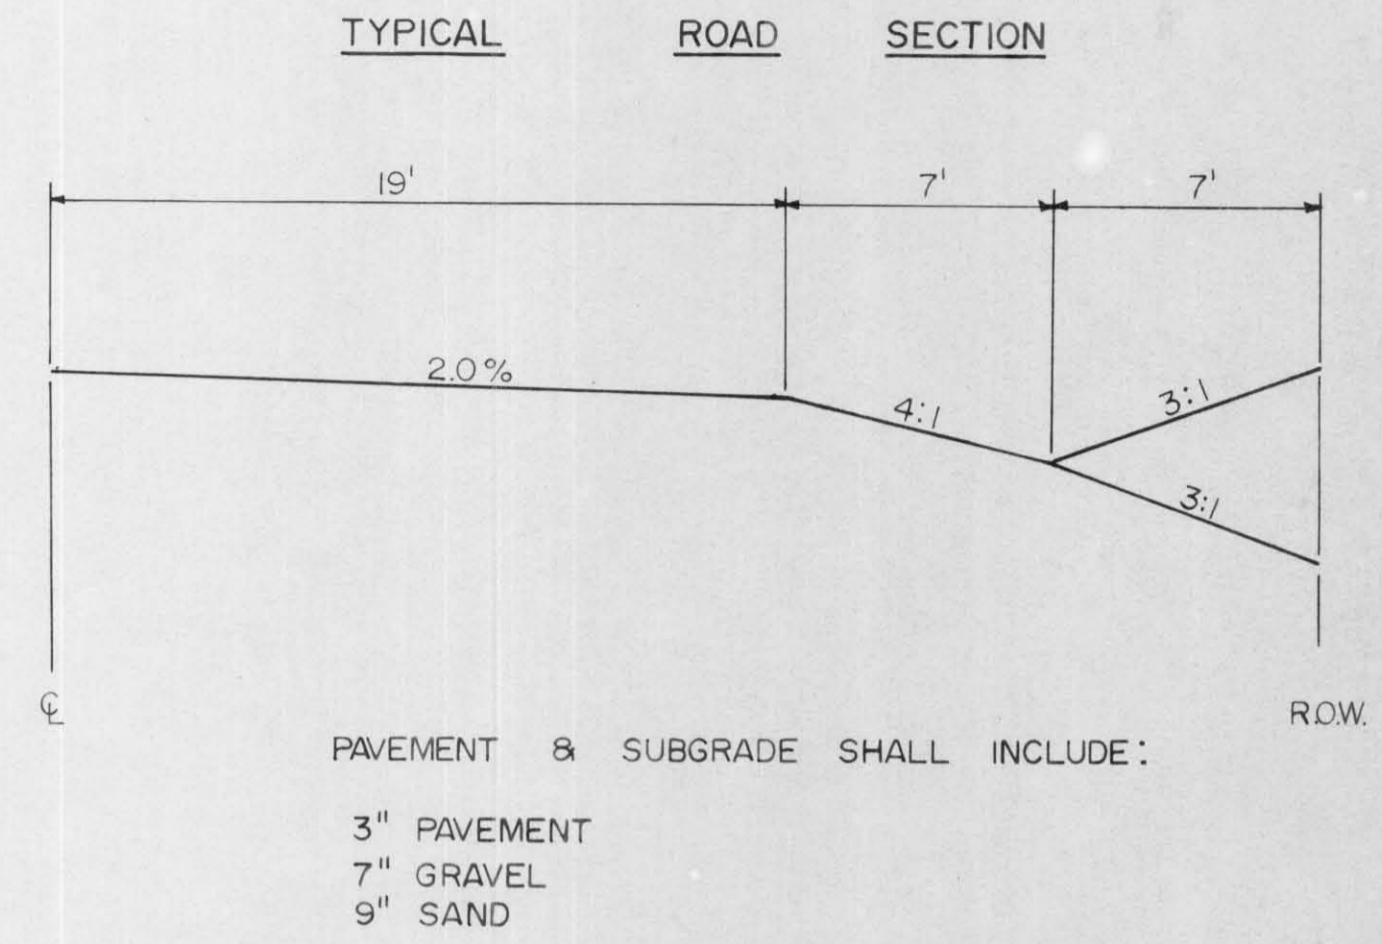

RECONSTRUCTION	
C.T.H. "A"	RIVER ROAD EAST 1 MILE TO C.T.H. "H"
DRAWN BY: J.E.S.	
SCALE:	HORIZONTAL 1" = 50' VERTICAL 1" = 2'
DATE: JANUARY 3RD, 1995	

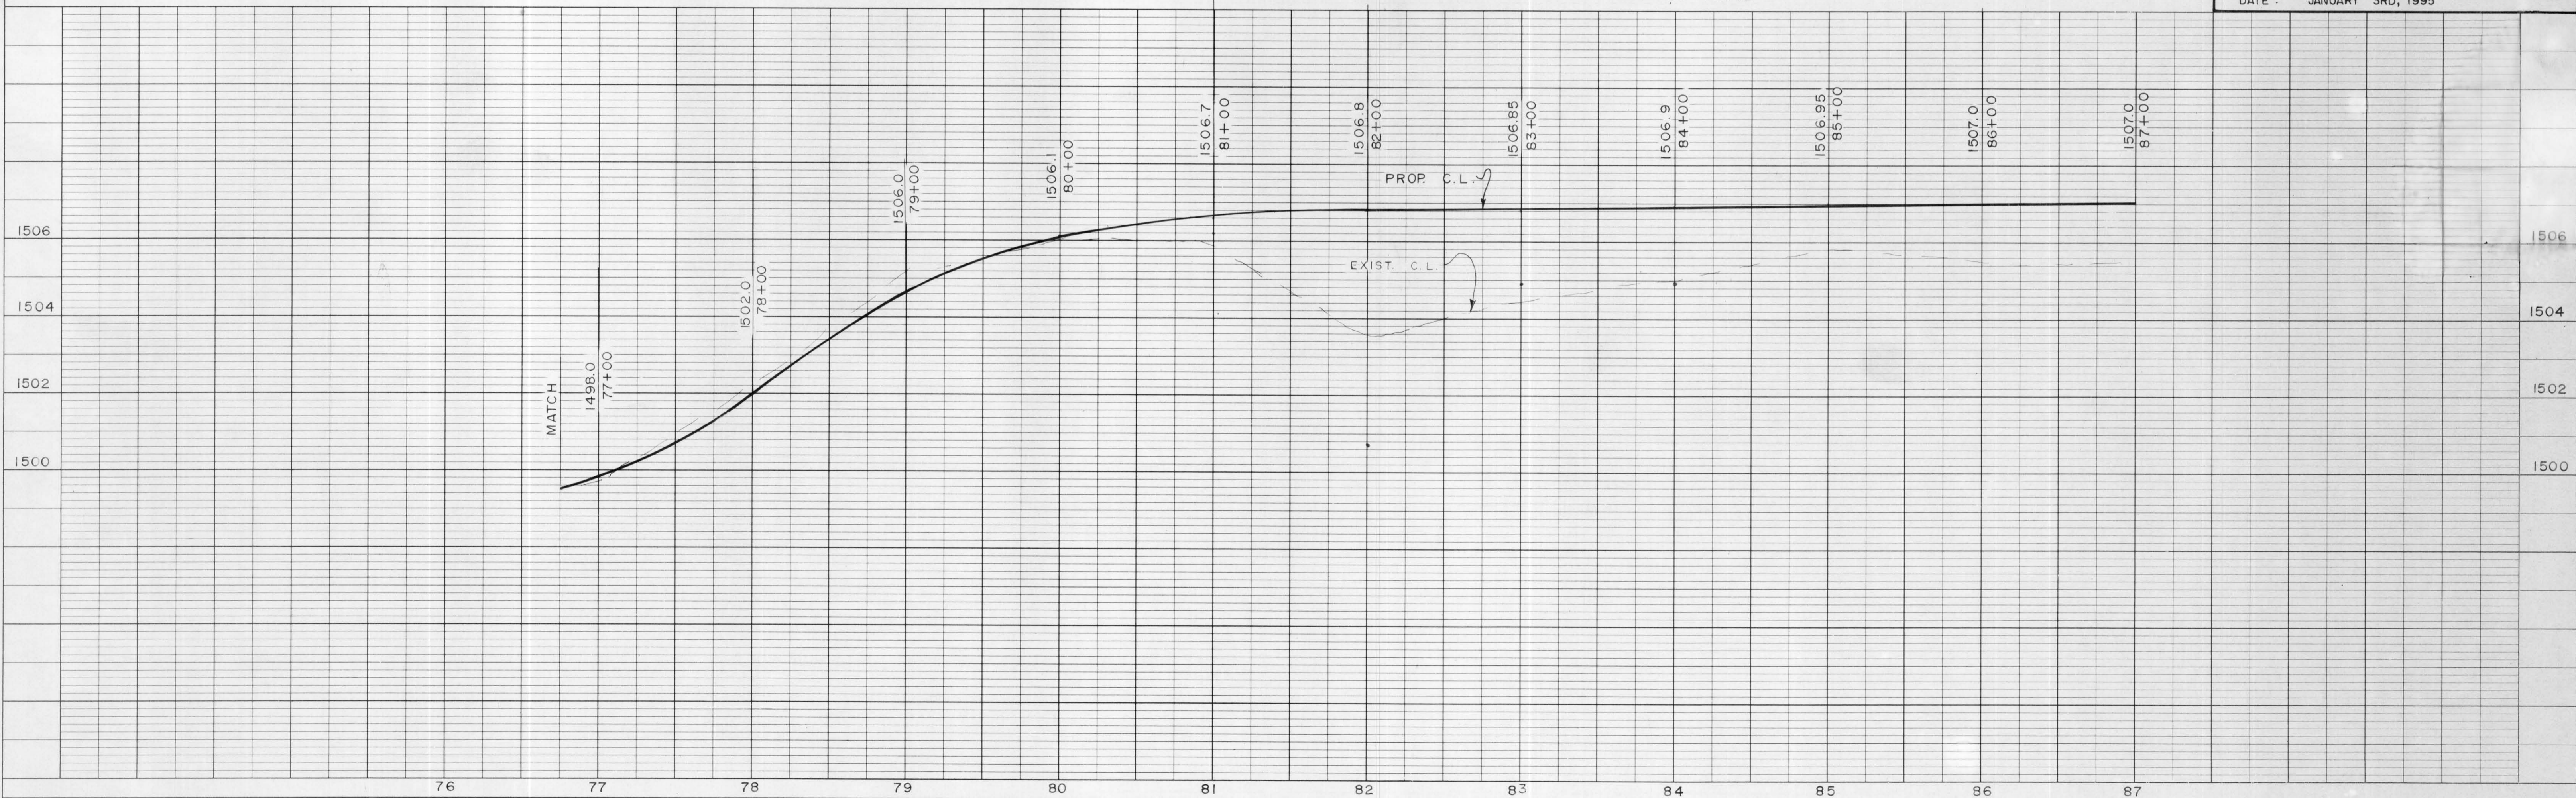


PLATE 1 SINGLE PLAN - PROFILE
 CHARLES BRUNING CO.
 MADE IN U.S.A.

PLAN	DATE
SURVEYED	BY
ALIGNED	DATE
CHECKED	BY
RT. OF WAY	DATE
CHECKED	BY
NO.	

PROFILE	DATE
SURVEYED	BY
PLOTTED	DATE
CHECKED	BY
BLM NOTED	DATE
STRUCTURE NOTATIONS CHKD	BY
NO.	

MATCH LINE
87+00

MATCH LINE
103+00


DROTT PROP. INC.

WILLIAM R. GREENWAY

WOODS AND BRUSH AREA

PROPOSED 24' BIT. PAV'T.

C. T. H. A

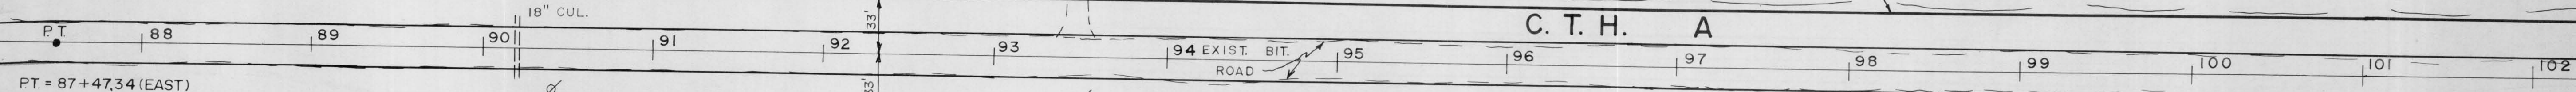

PT. = 87+47.34 (EAST)
= 85+56.66 (WEST)

SCALE 1" = 50' HOR.
1" = 2' VERT.

CARL & BARBARA TAVES
DEER FARM

EDWARD STEIGERWALDT JR.

RECONSTRUCTION	
C.T.H. "A"	RIVER ROAD EAST 1 MILE TO C.T.H. "H"
DRAWN BY: JES	
SCALE:	HORIZONTAL 1" = 50' VERTICAL 1" = 2'
DATE: JANUARY 3RD, 1995	


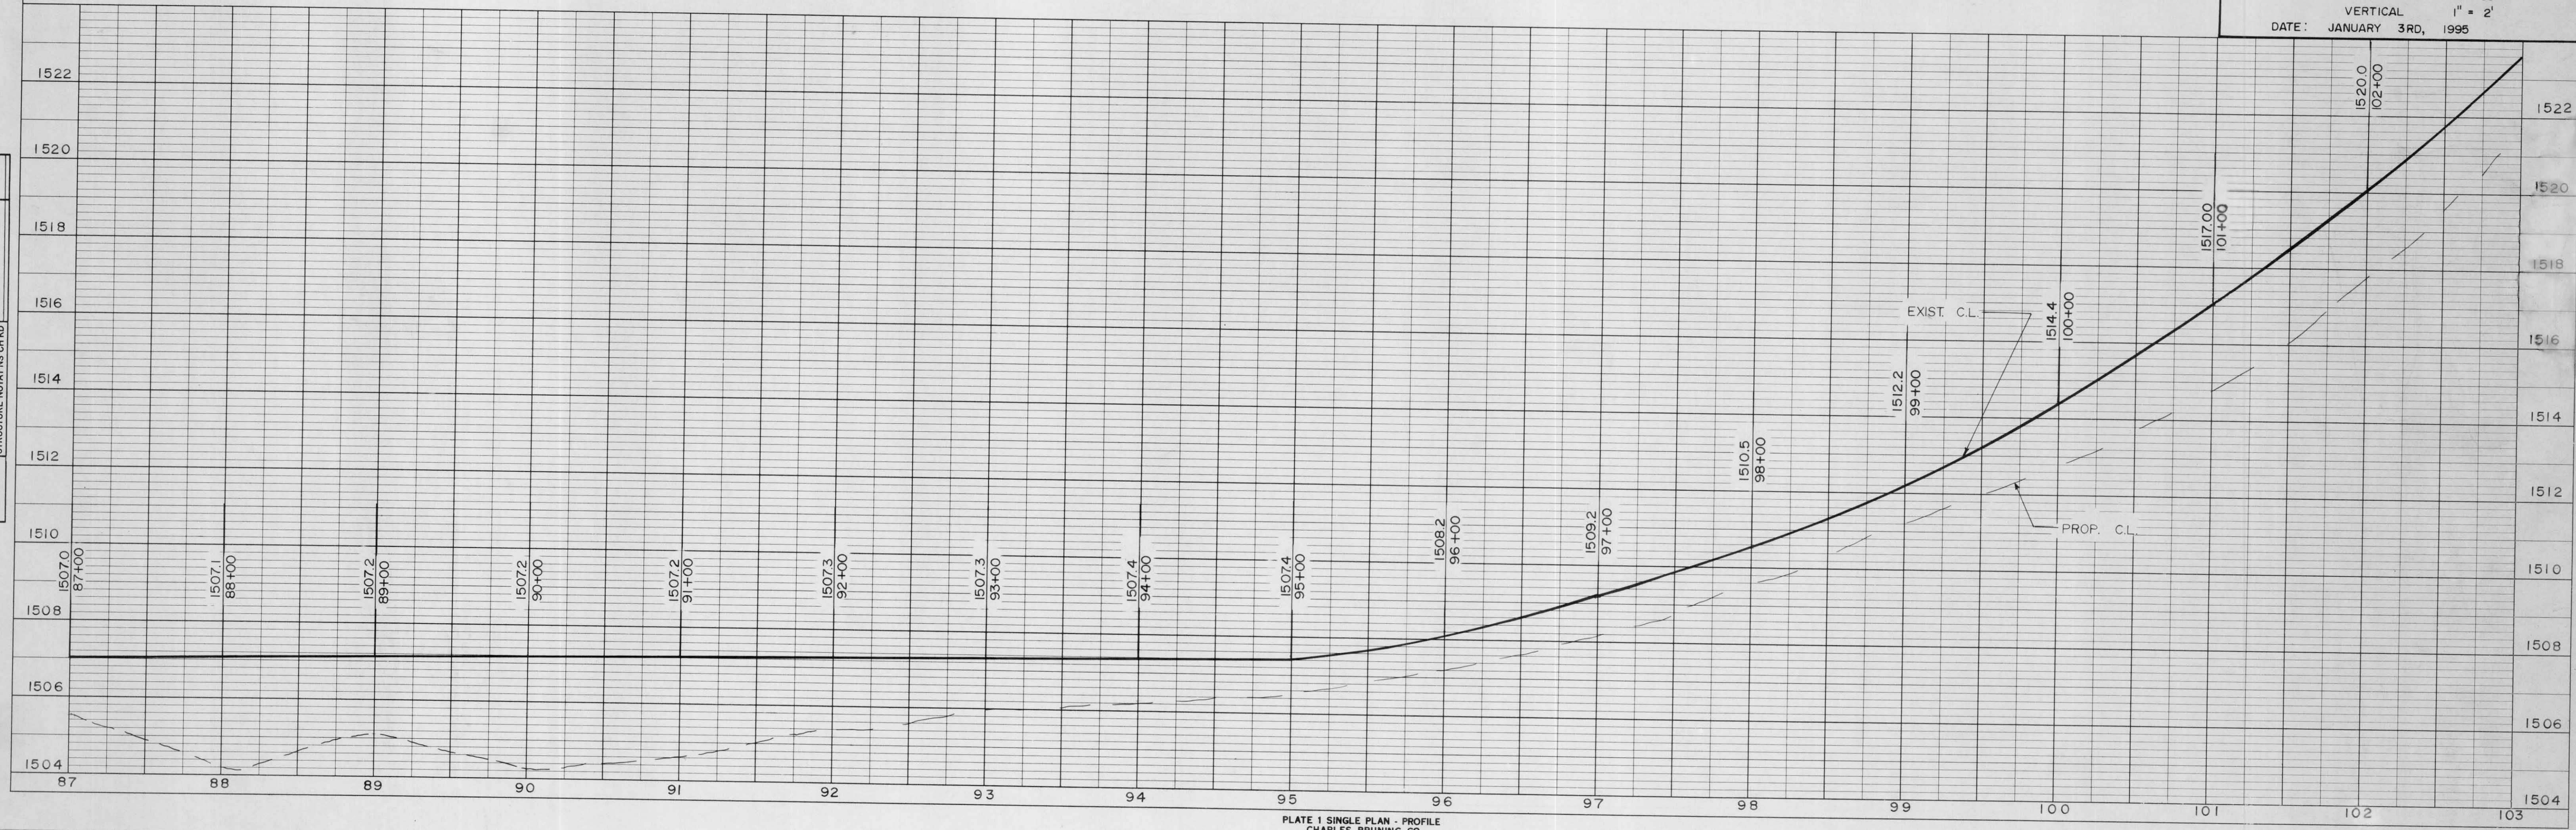


PLATE 1 SINGLE PLAN - PROFILE
CHARLES BRUNING CO.
MADE IN U.S.A.

PLAN	DATE
SURVEYED	BY
PLOTTED	
ALIGNMENT CHECKED	
BY: [initials]	
NOTE BOOK NO.	

PROFILE	DATE
SURVEYED	BY
GRADES CHECKED	
BY: [initials]	
STRUCTURE NOTATIONS CHKD	
NOTE BOOK NO.	

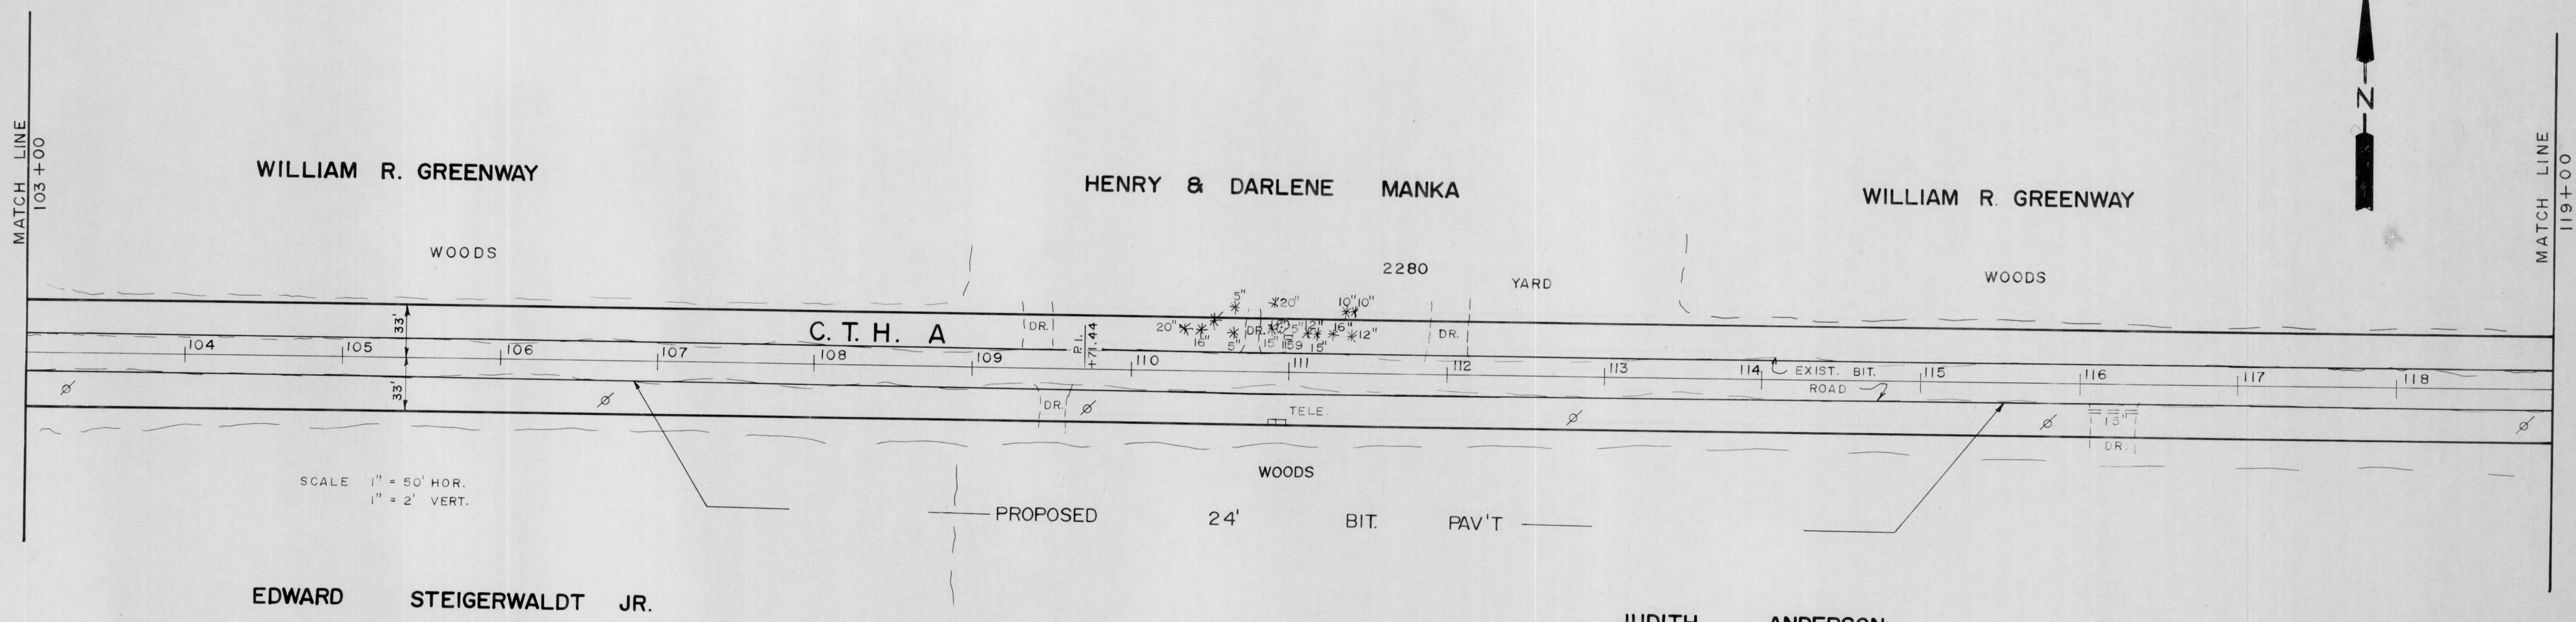

RECONSTRUCTION

C.T.H. "A" RIVER ROAD EAST
1 MILE TO C.T.H. "H"

DRAWN BY: JES

SCALE: HORIZONTAL 1" = 50'
VERTICAL 1" = 2'

DATE: JANUARY 3RD, 1995


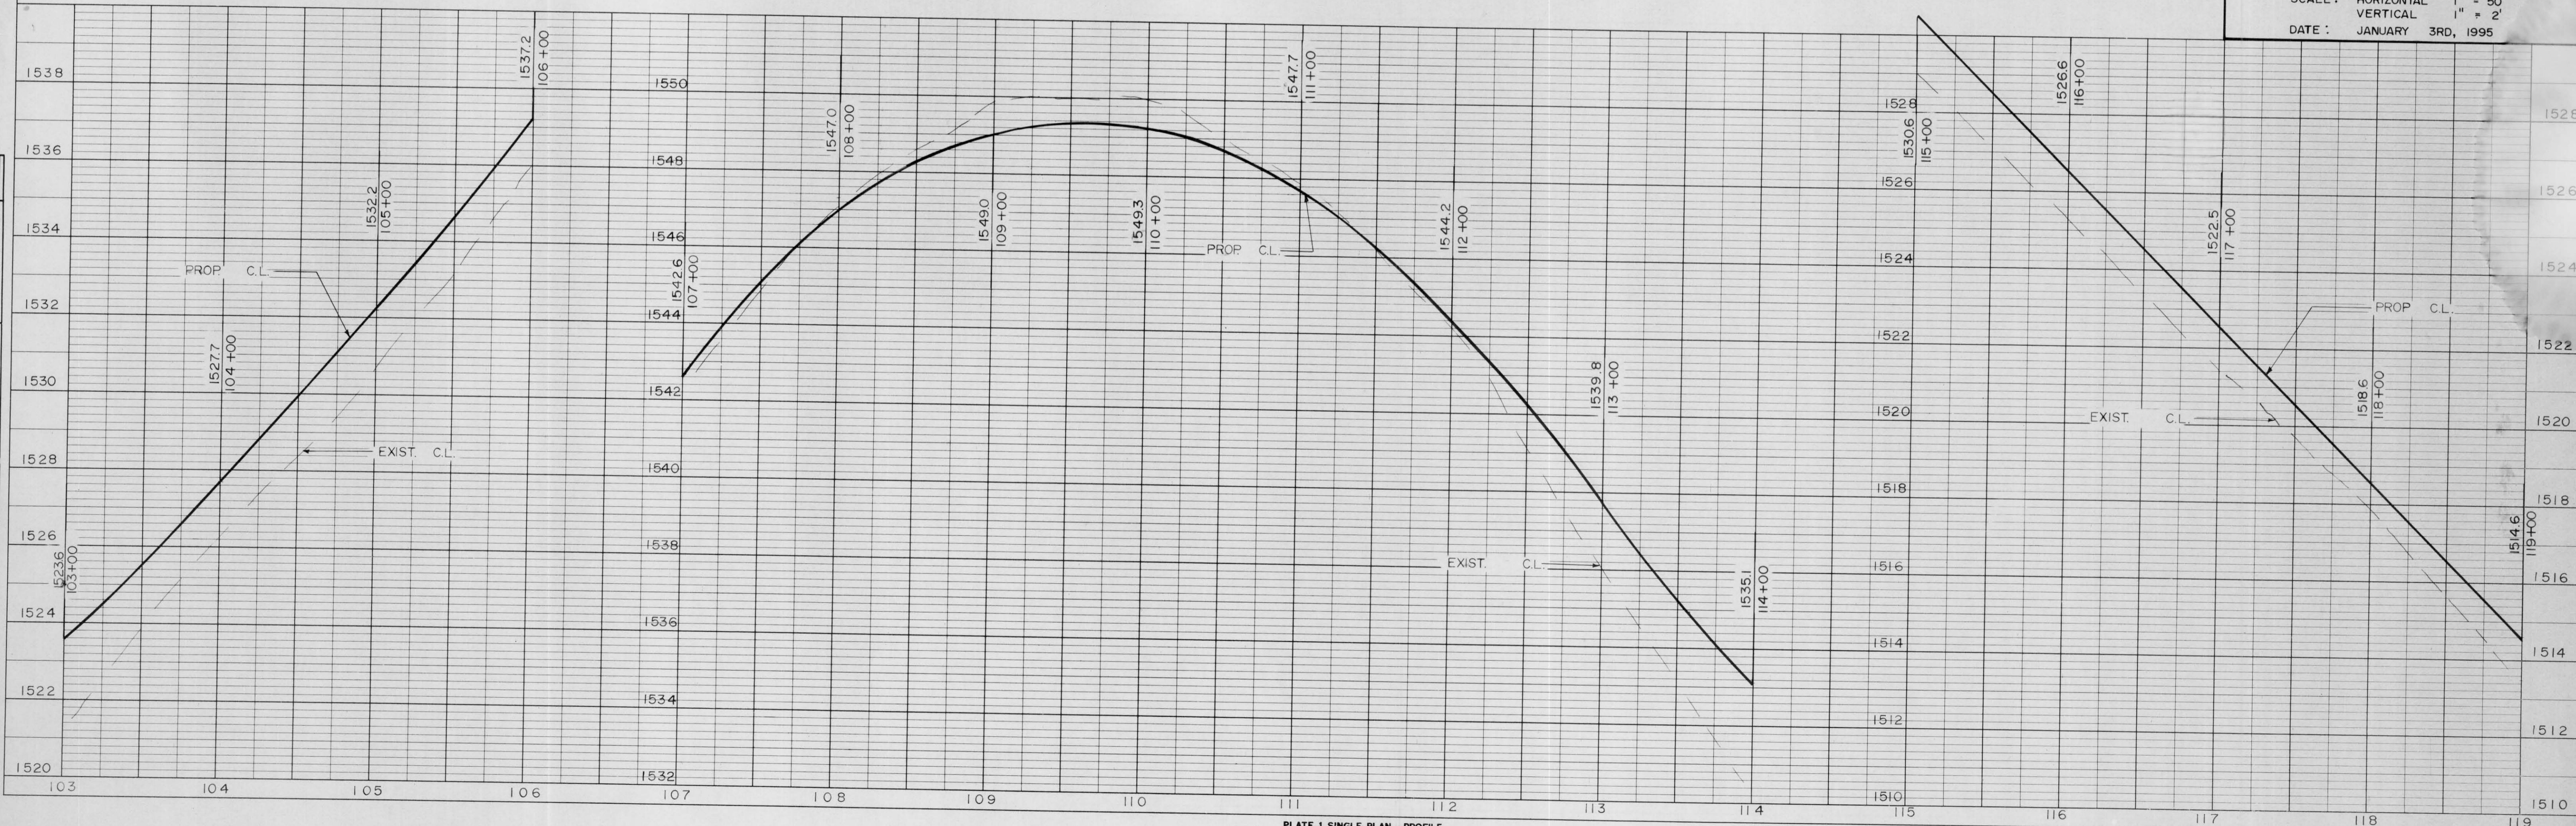



PLATE 1 SINGLE PLAN - PROFILE
CHARLES BRUNING CO.
MADE IN U.S.A.

PLAN	SURVEYED	DATE
	PLOTTED	BY
	ALIGNMENT CHECKED	
	AT. OF W/L CHECKED	
NOTE BOOK NO.		


PROFILE	SURVEYED	DATE
	PLOTTED	BY
	GRADES CHECKED	
	STRUCTURE NOTATIONS CHK'D	
NOTE BOOK NO.		

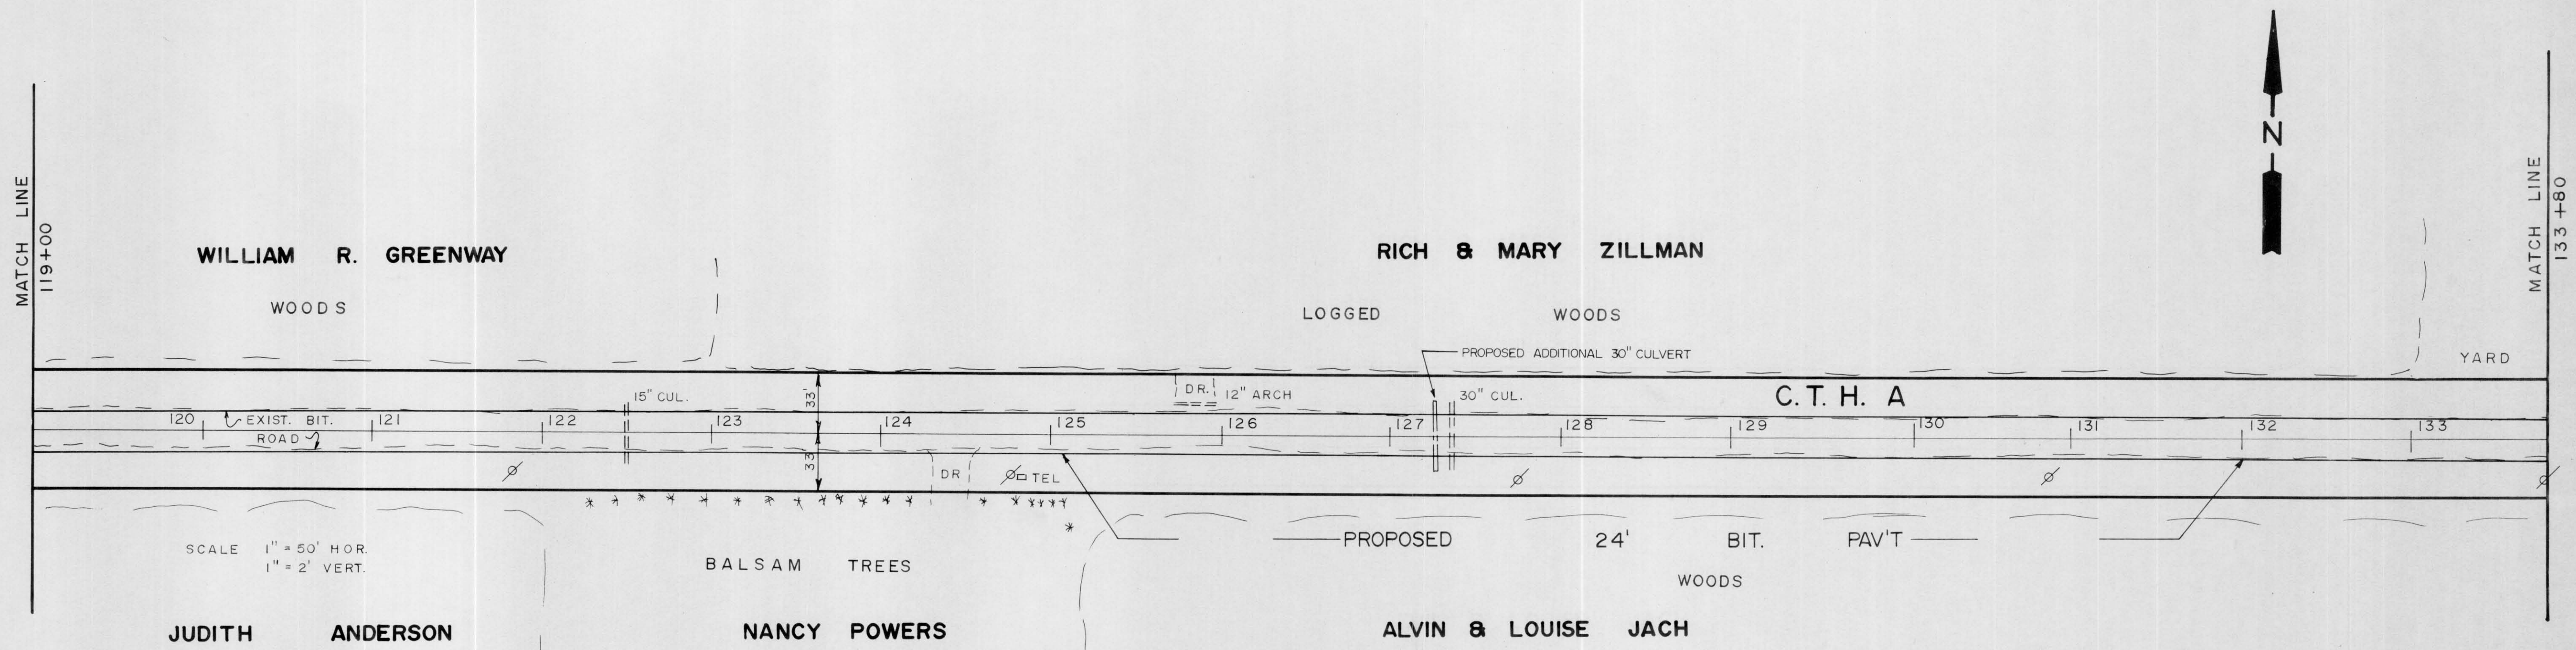

RECONSTRUCTION	
C.T.H. "A"	RIVER ROAD EAST 1 MILE TO C.T.H. "H"
DRAWN BY:	JES
SCALE:	HORIZONTAL 1" = 50' VERTICAL 1" = 2'
DATE:	JANUARY 3RD, 1995

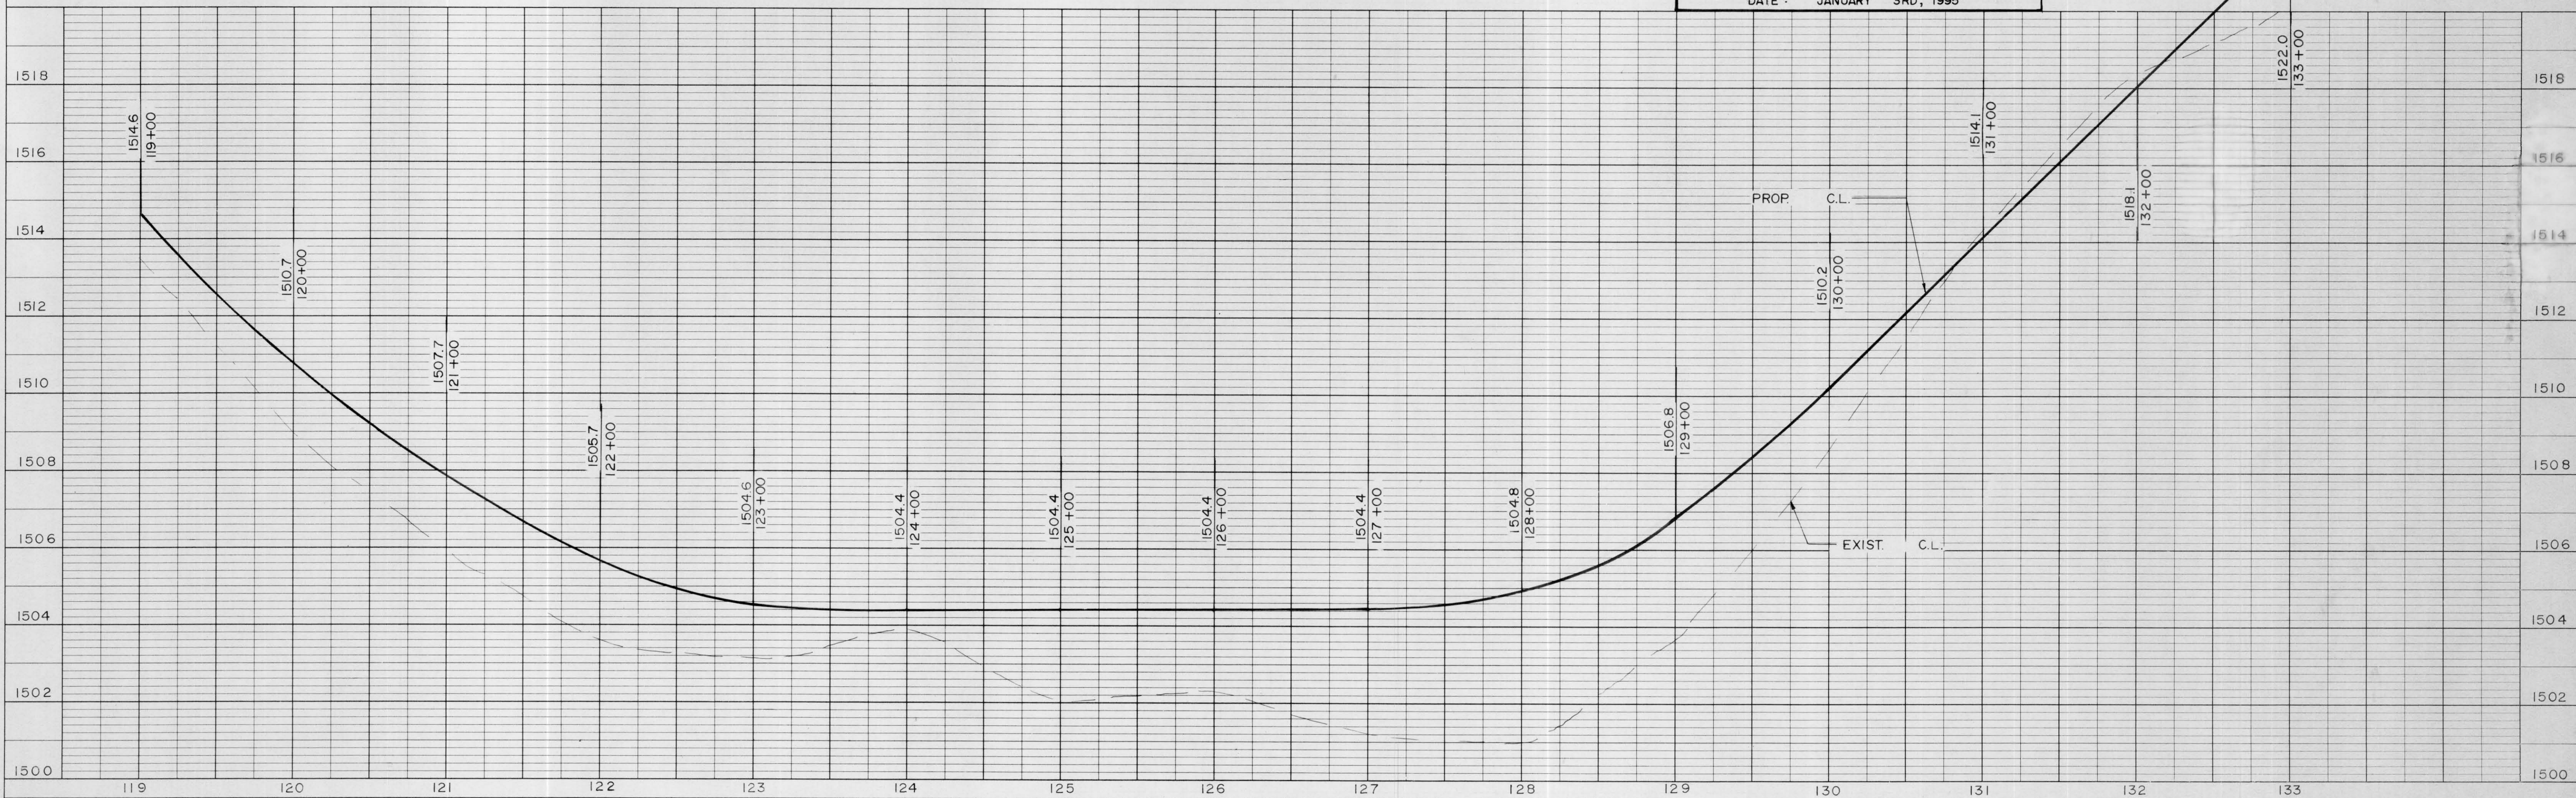

PLAN	SURVEYED	DATE
	ALIGNED	
	NOTED	
	RT. OF WAY CHECKED	
	NO.	

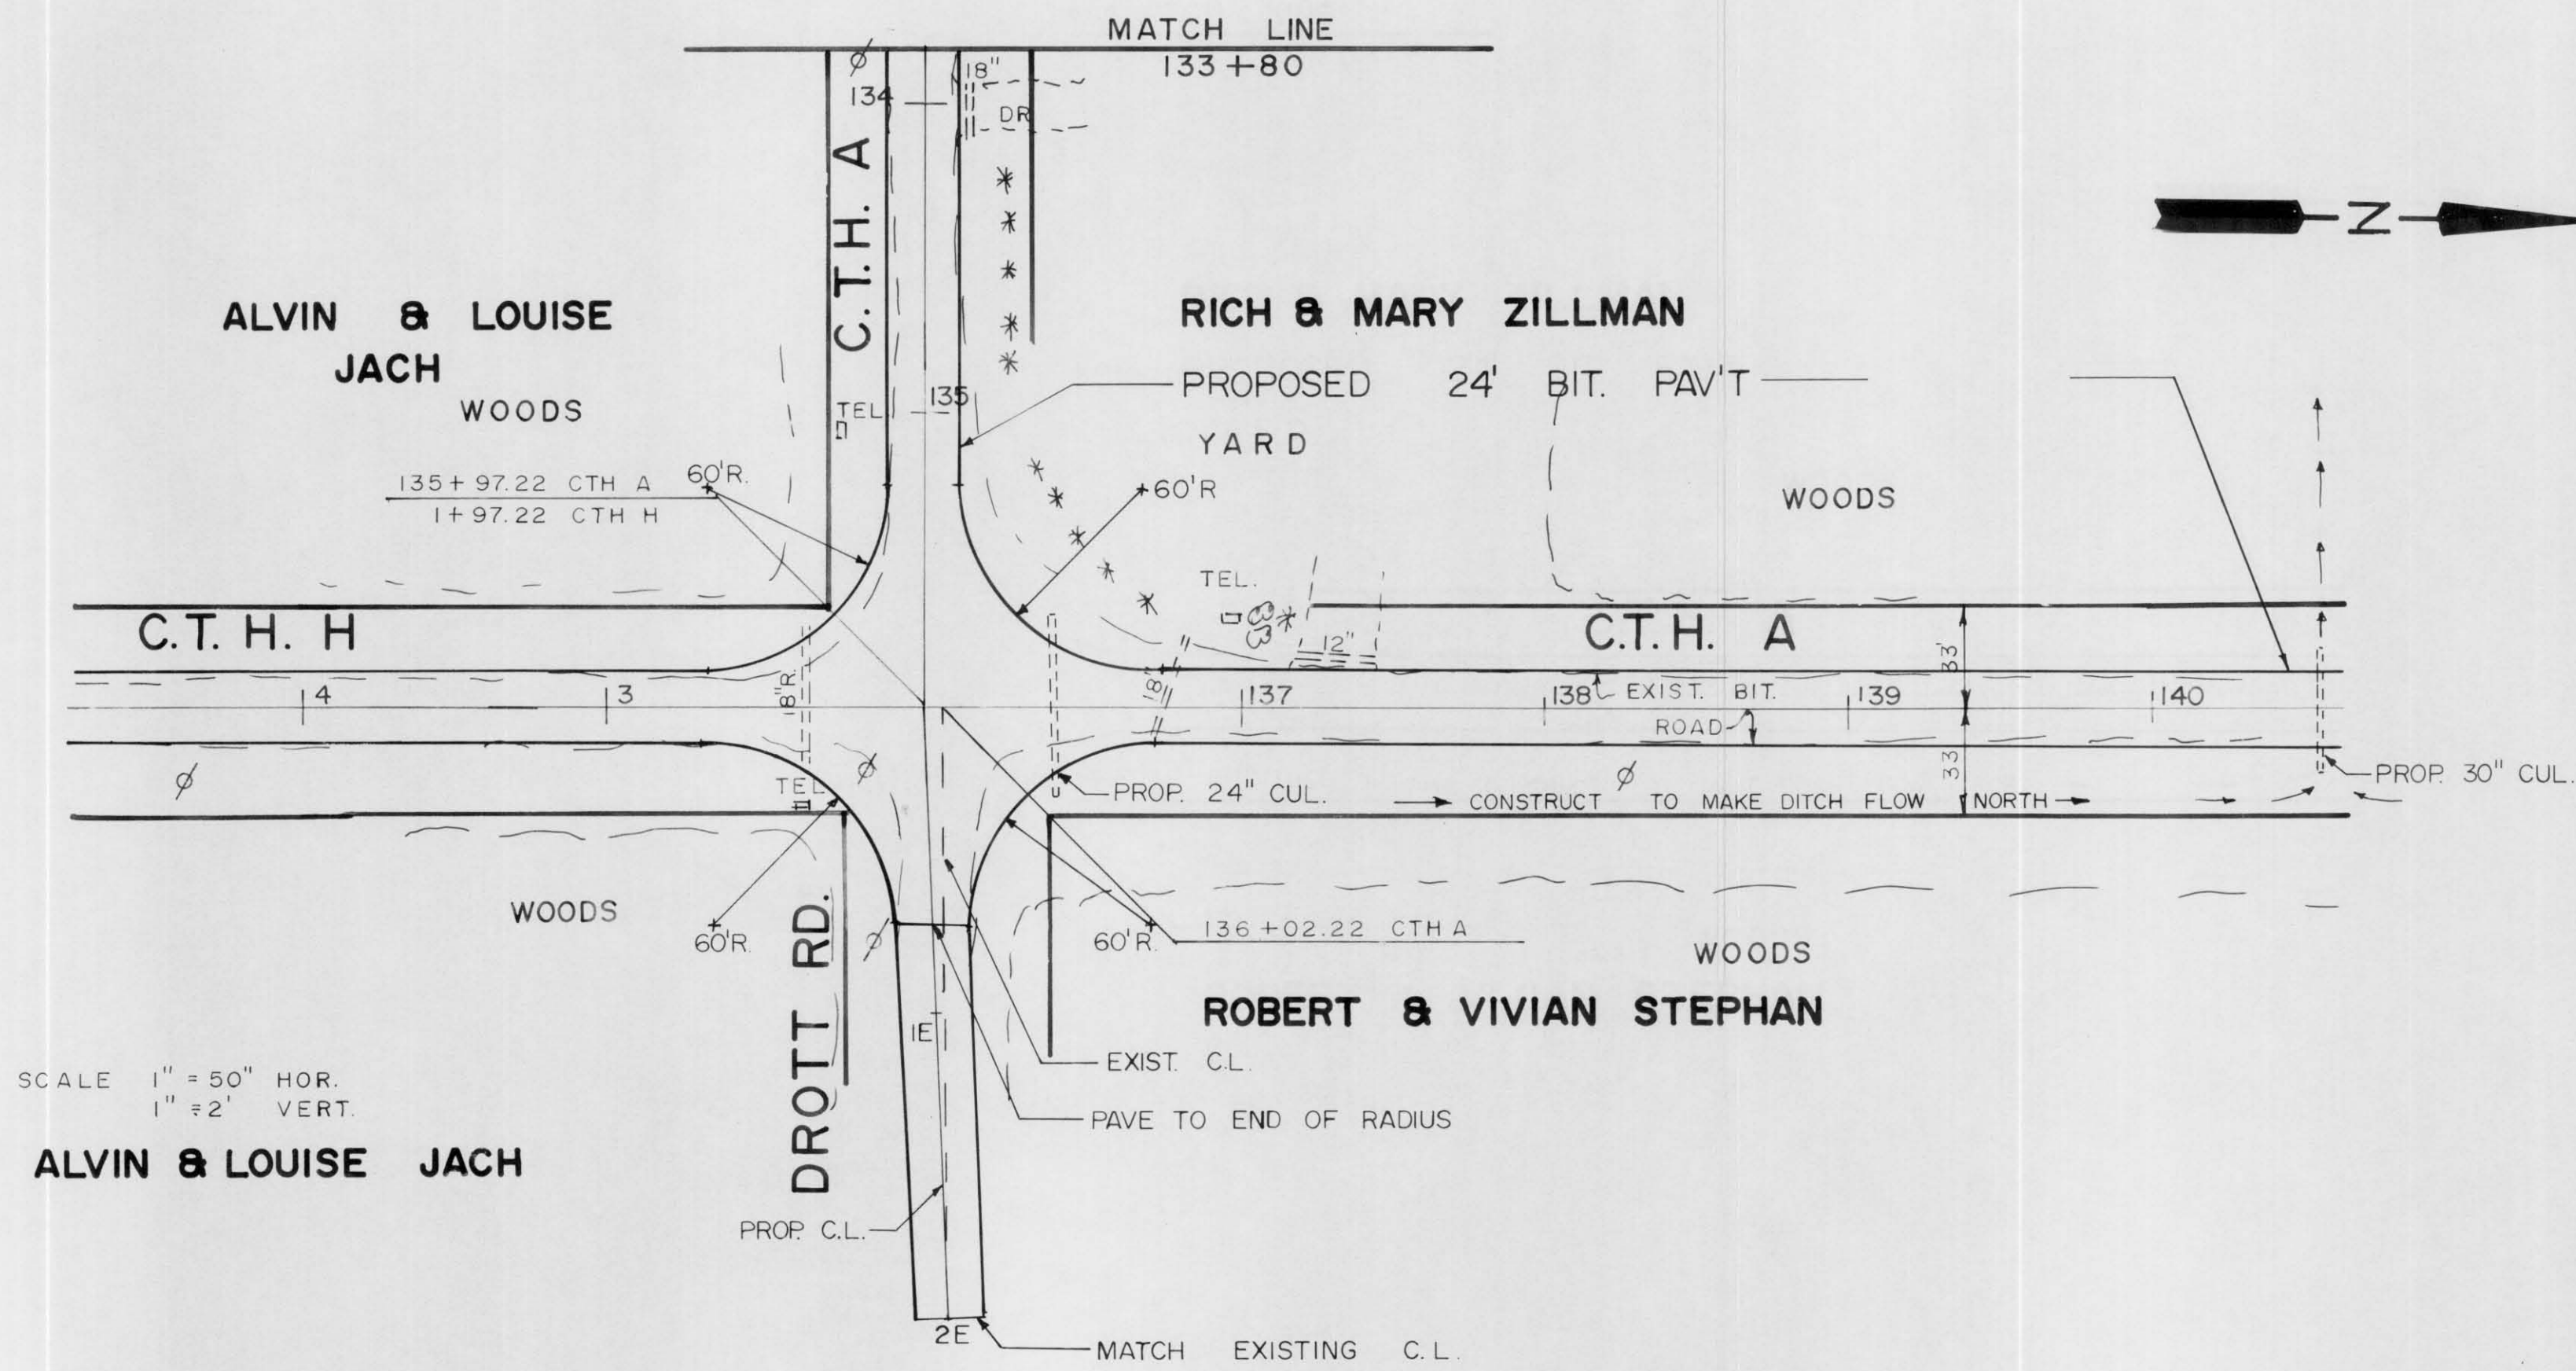

RECONSTRUCTION	
C.T.H. "A"	RIVER ROAD EAST 1 MILE TO C.T.H. "H"
DRAWN BY: JES	
SCALE: HORIZONTAL 1" = 50' VERTICAL 1" = 2'	
DATE: JANUARY 3RD, 1995	

PROFILE	SURVEYED	DATE
	PLOTTED	
	CHECKED	
	BY: M. NOBLE	
	STRUCTURE NOTATIONS CHKD.	
	NO.	

