

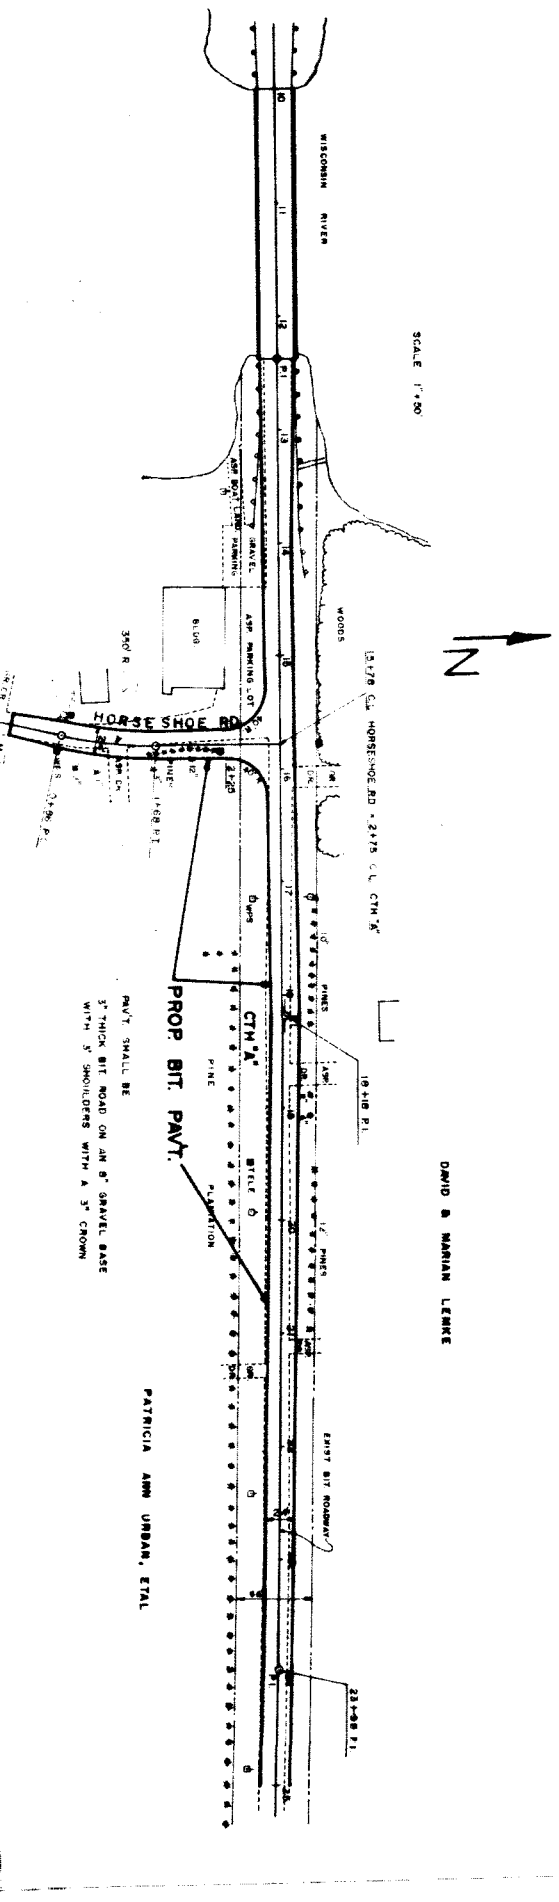


PLAN	DATE	BY	CHKD
DESIGNED			
DRAWN			
CHECKED			
APPROVED			
BY THE CHIEF ENGINEER			

PROFILE	DATE	BY	CHKD
DESIGNED			
DRAWN			
CHECKED			
APPROVED			
BY THE CHIEF ENGINEER			

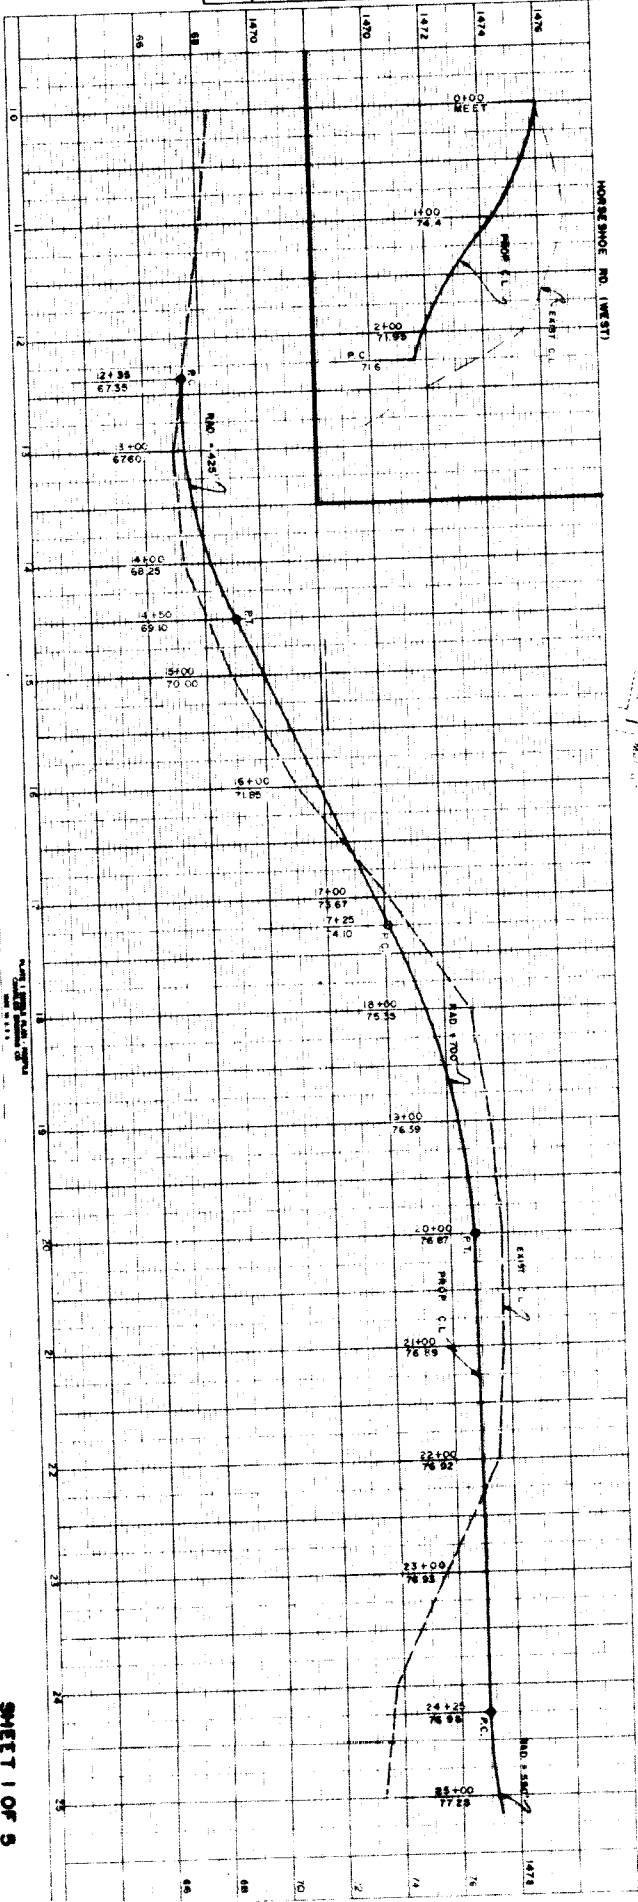


SCALE 1"=50'

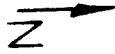


DAVID S. MARIAN LEMKE






 

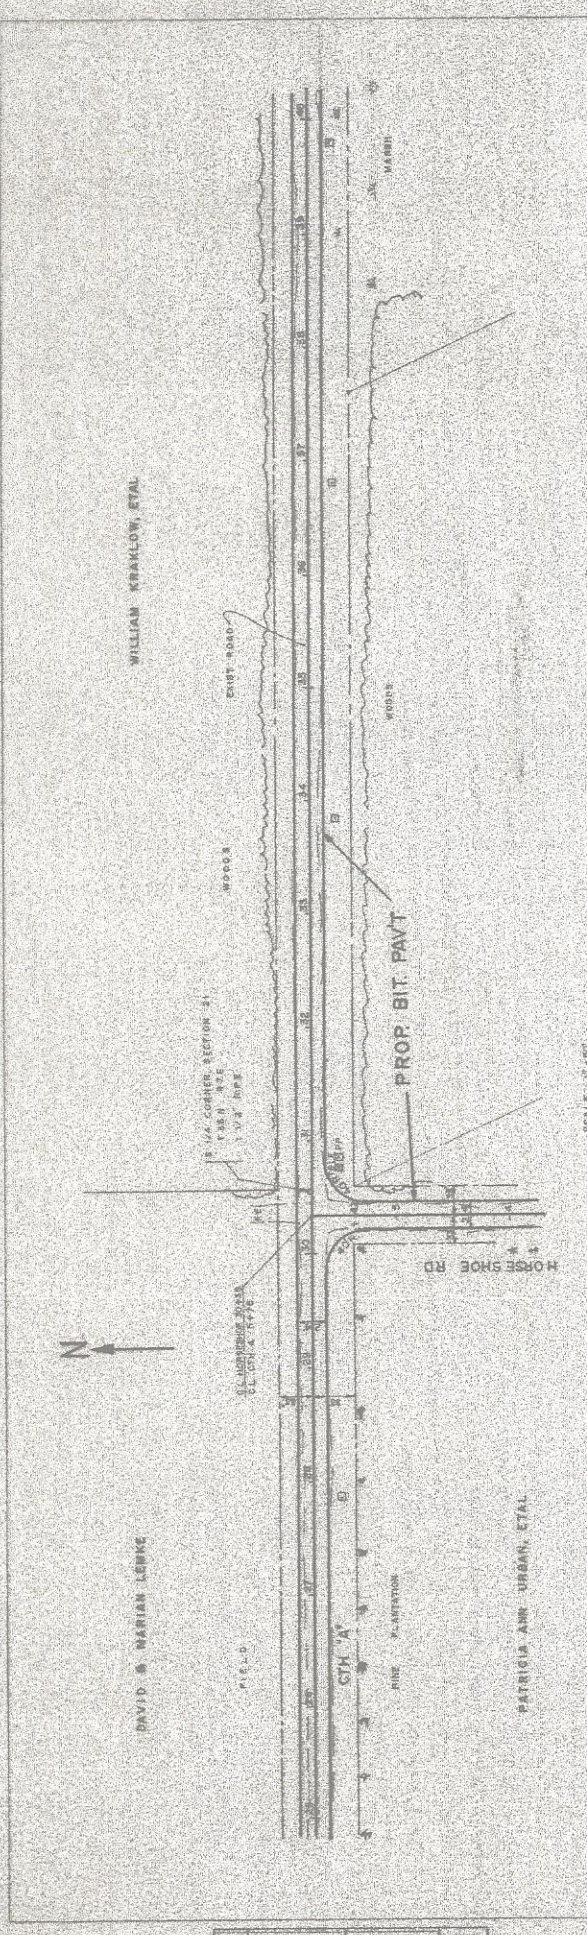

DATE	DESCRIPTION

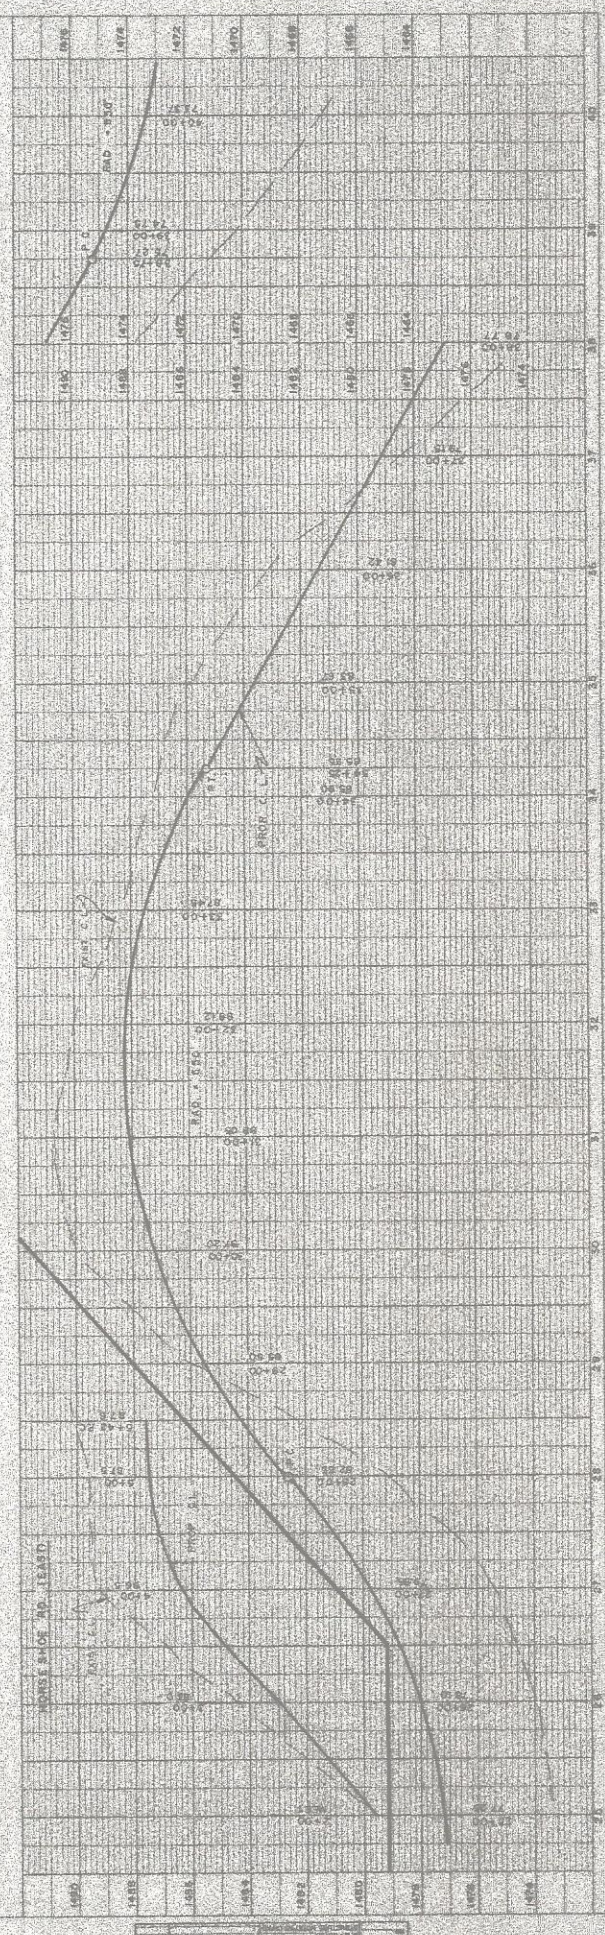

DATE	DESCRIPTION

+66489

WM. & ED

STEIGERWALD
856 N. 4th St
Tomahawk, WI

PROP.
66' R.O.W.

WOODS

VILLA RD.

WOODS POND

EXIST. ROAD

0+00

POND

P.C. 2+10
VILLA RD.

P.I. 2+01.76
VILLA RD.

ORANGE LATH

