


BENCHMARKS			
NO.	STATION	DESCRIPTION	ELEV.
4	7+74.08	3/8" SPK. 10" PINE 40.00' AT.	1487.89
3	21+91.02	3/8" SPK. 12" PINE 57.46' AT.	1475.17

YARDAGE SUMMARY		
STA. 9+50 TO STA. 31+00		
UNCL. EXC.	5,600 C.Y.	
FILL	10,908 C.Y.	
BORROW	10,580 C.Y.	

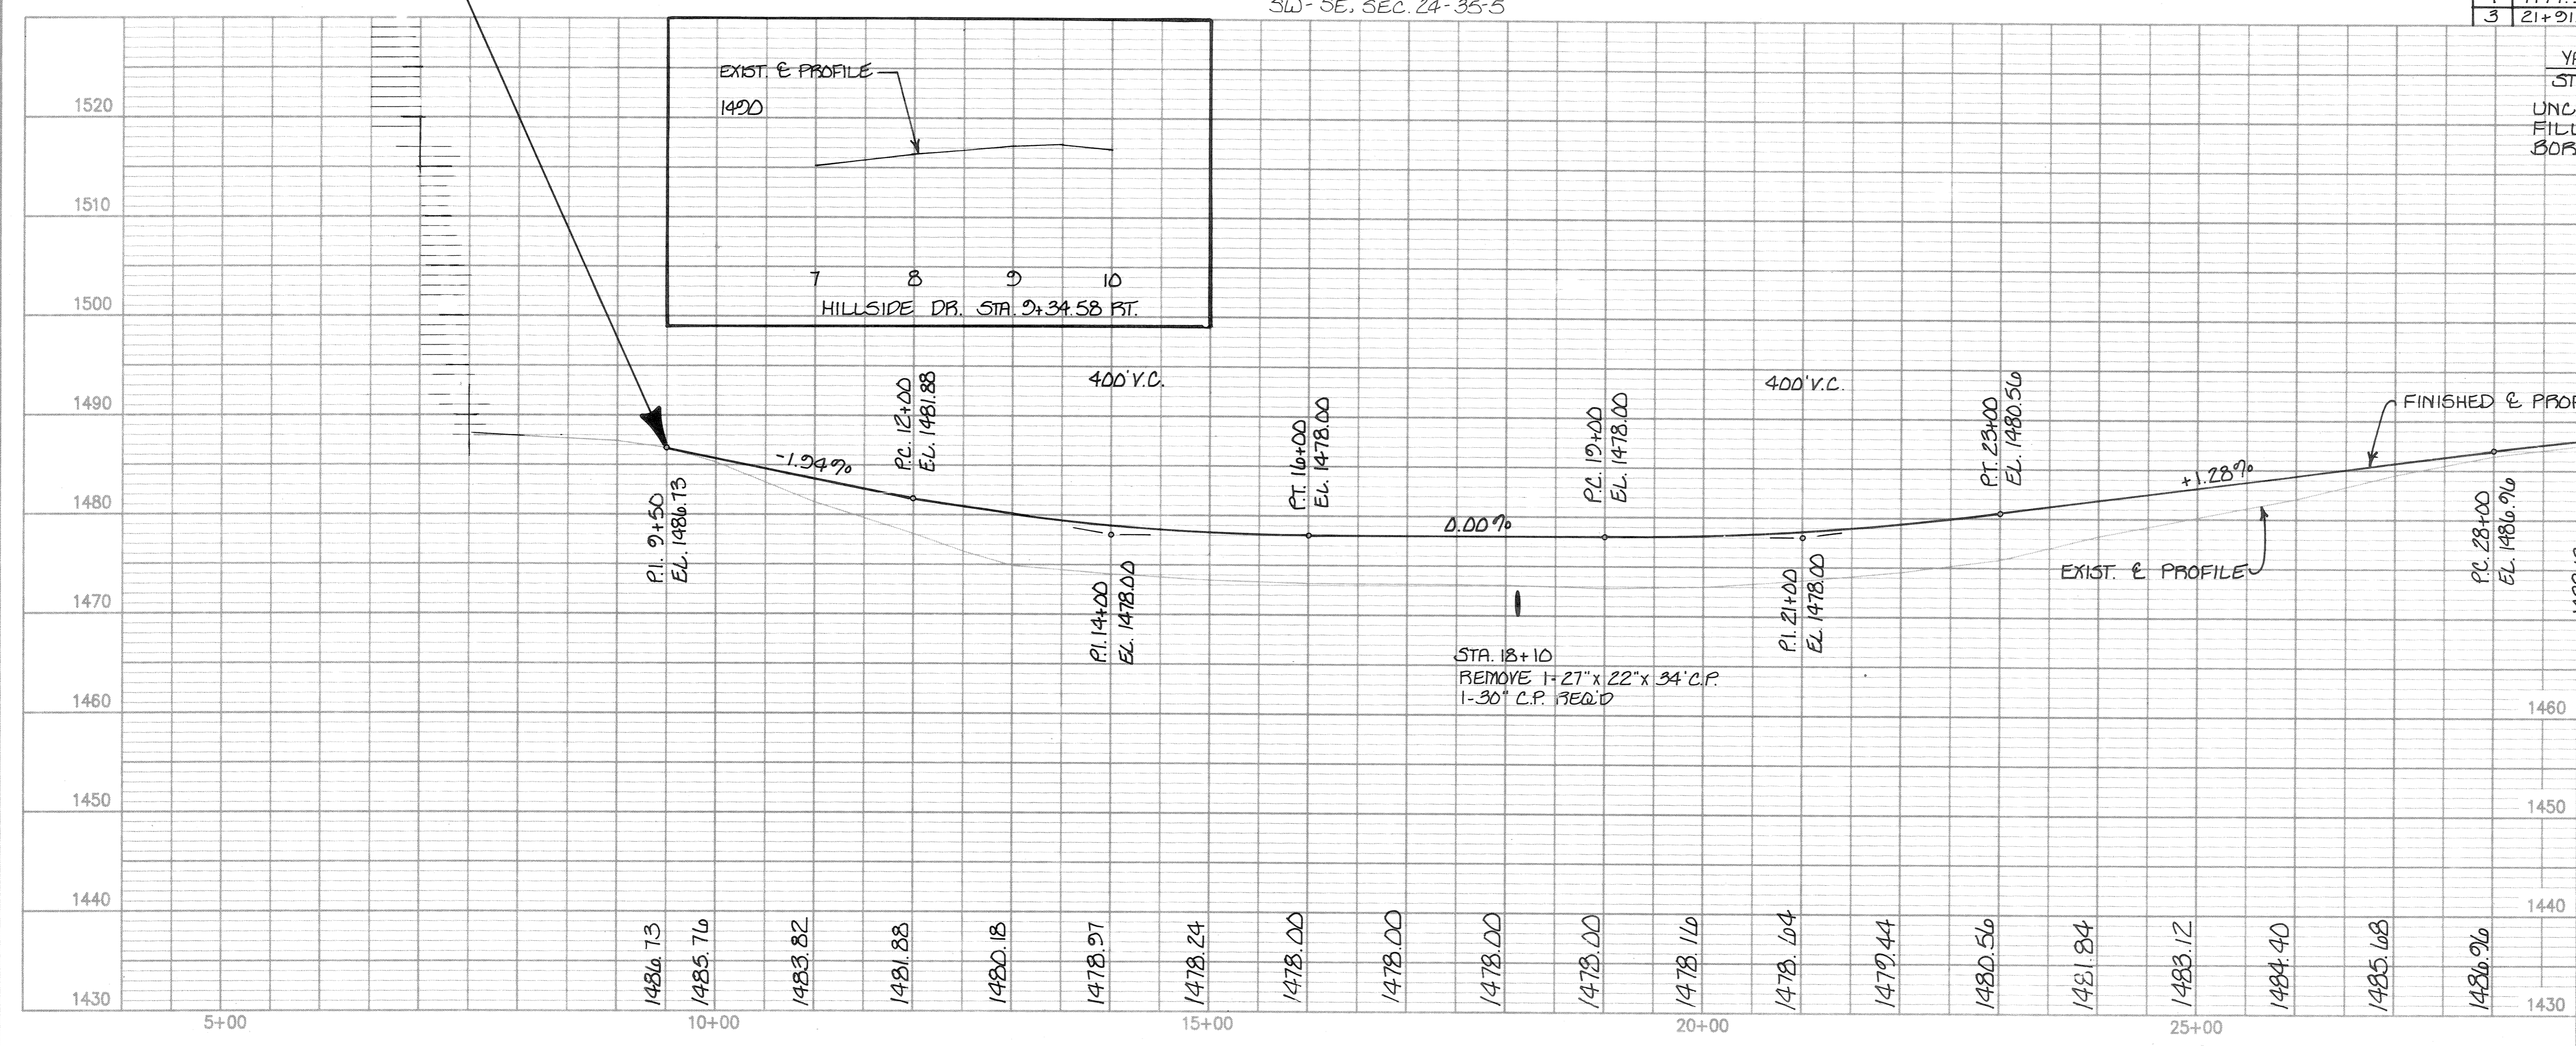

LINCOLN CO. C.T.H. "CC"

STA. 5 + 00 TO STA. 31 + 00


SHORT ELLIOTT HENDRICKSON, INC.

I hereby certify that this plan was prepared by me or under my direct supervision and that I am a duly Registered Professional Engineer under the laws of the state of Wisconsin.

Date _____ Reg. No. _____

FILE NO. 4

40

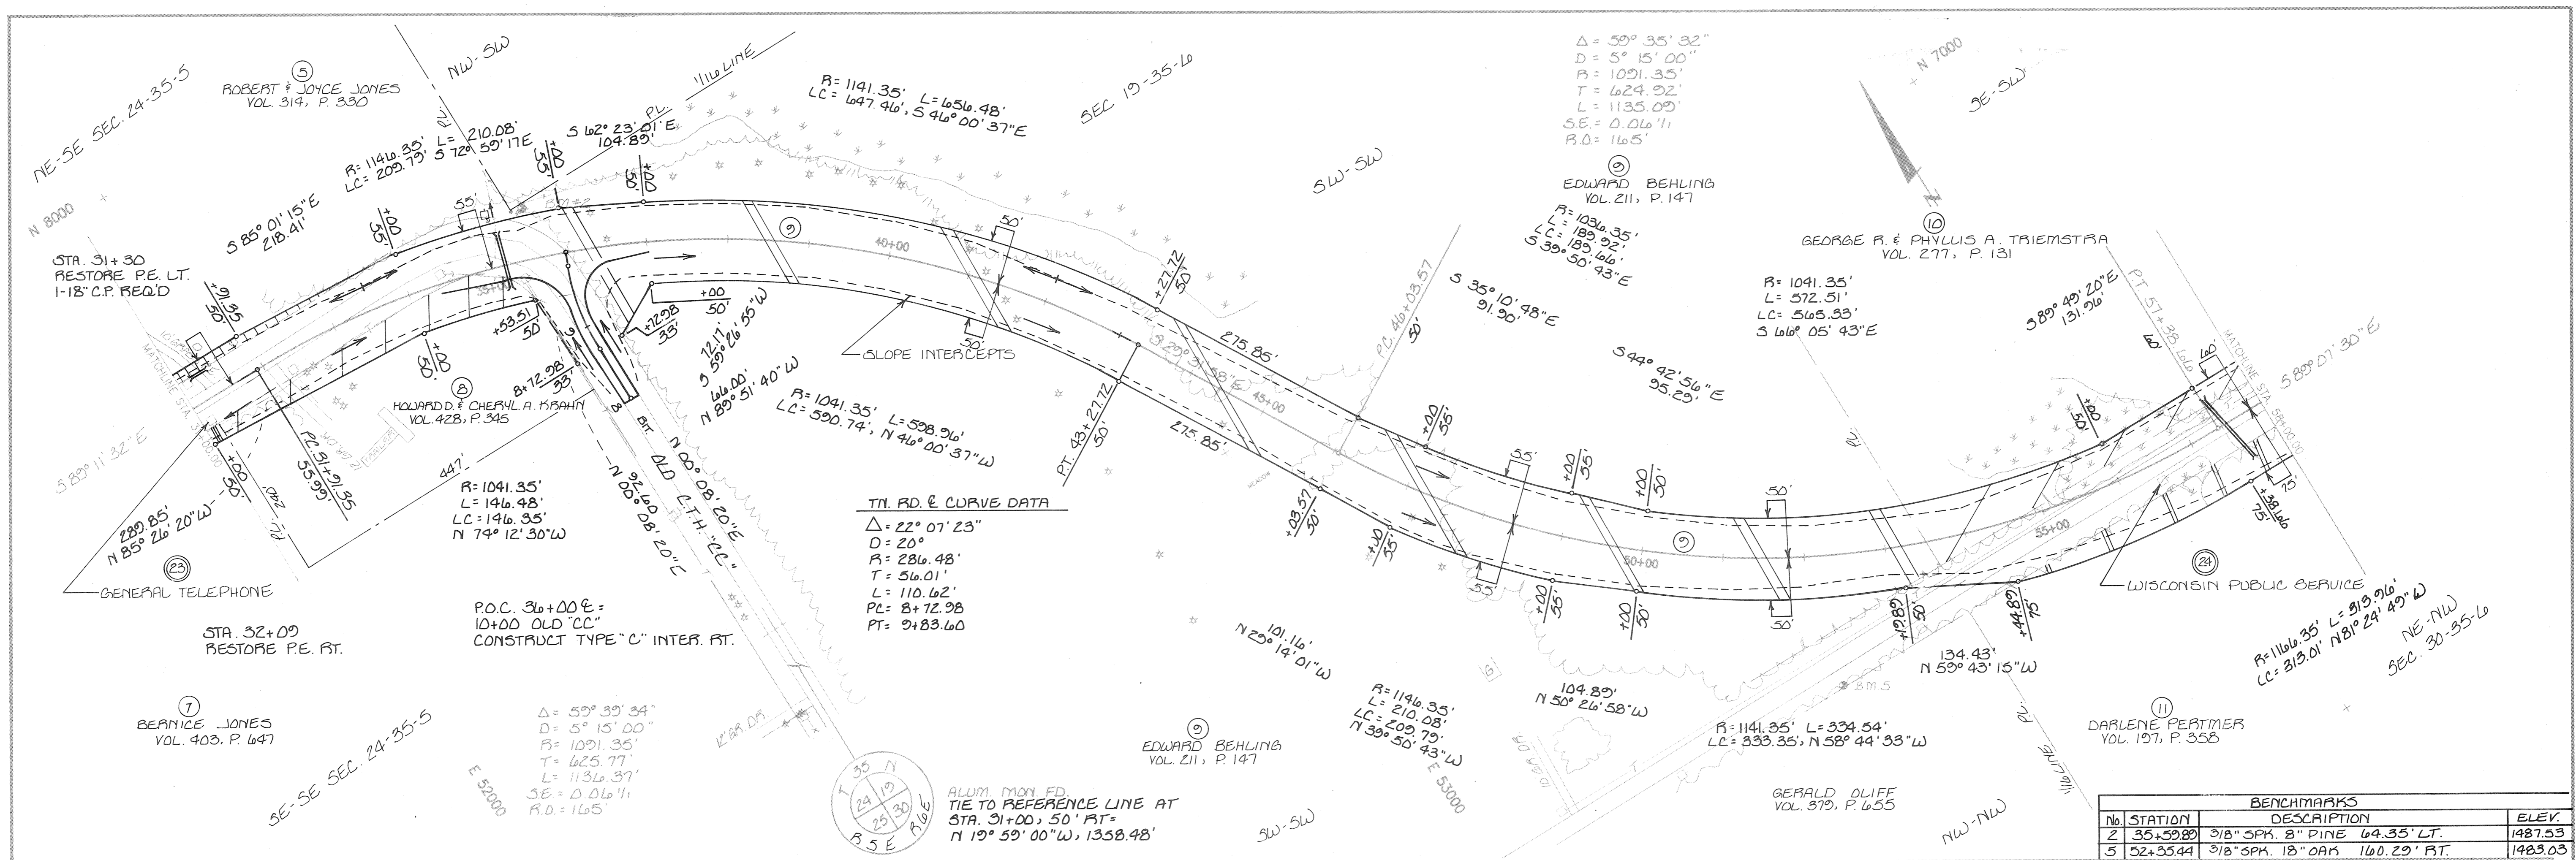

TN. RD. & CURVE DATA

Δ = 22° 07' 23"
D = 20°
R = 286.48'
T = 56.01'
L = 110.62'
PC = 8+72.98
PT = 9+83.60


BENCHMARKS

No.	STATION	DESCRIPTION	ELEV.
2	35+59.89	3/8" SPK. 8" PINE 64.35' LT.	1487.53
5	52+35.44	3/8" SPK. 18" OAK 160.29' FT.	1483.03

YARDAGE SUMMARY
STA. 31+00 TO STA. 51+00

UNCL. EXC.	12,671 C.Y.
FILL	1,200 C.Y.
WASTE	11,111 C.Y.

@ 30% SHPK = 1560

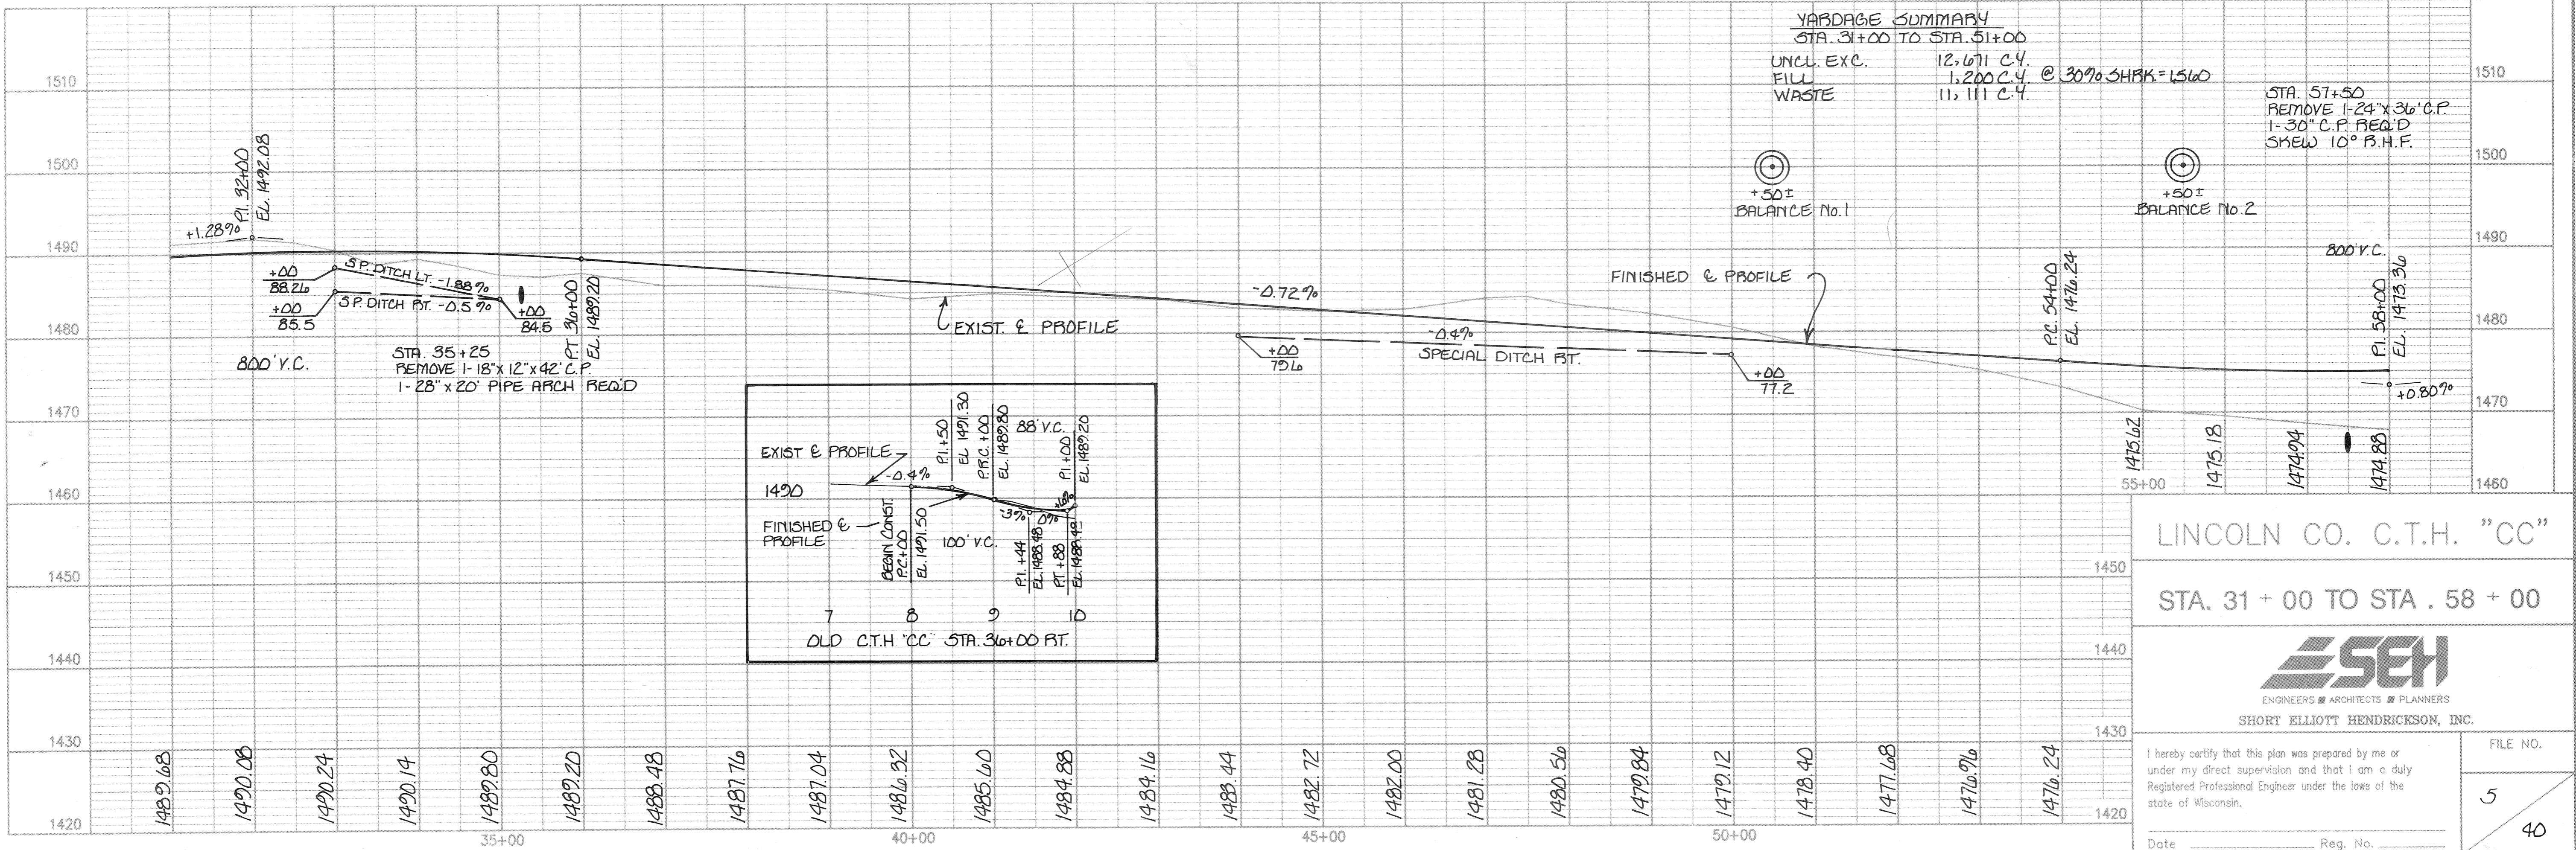


LINCOLN CO. C.T.H. "CC"
STA. 31 + 00 TO STA. 58 + 00



I hereby certify that this plan was prepared by me or under my direct supervision and that I am a duly Registered Professional Engineer under the laws of the state of Wisconsin.

Date _____ Reg. No. _____


FILE NO.
5
40

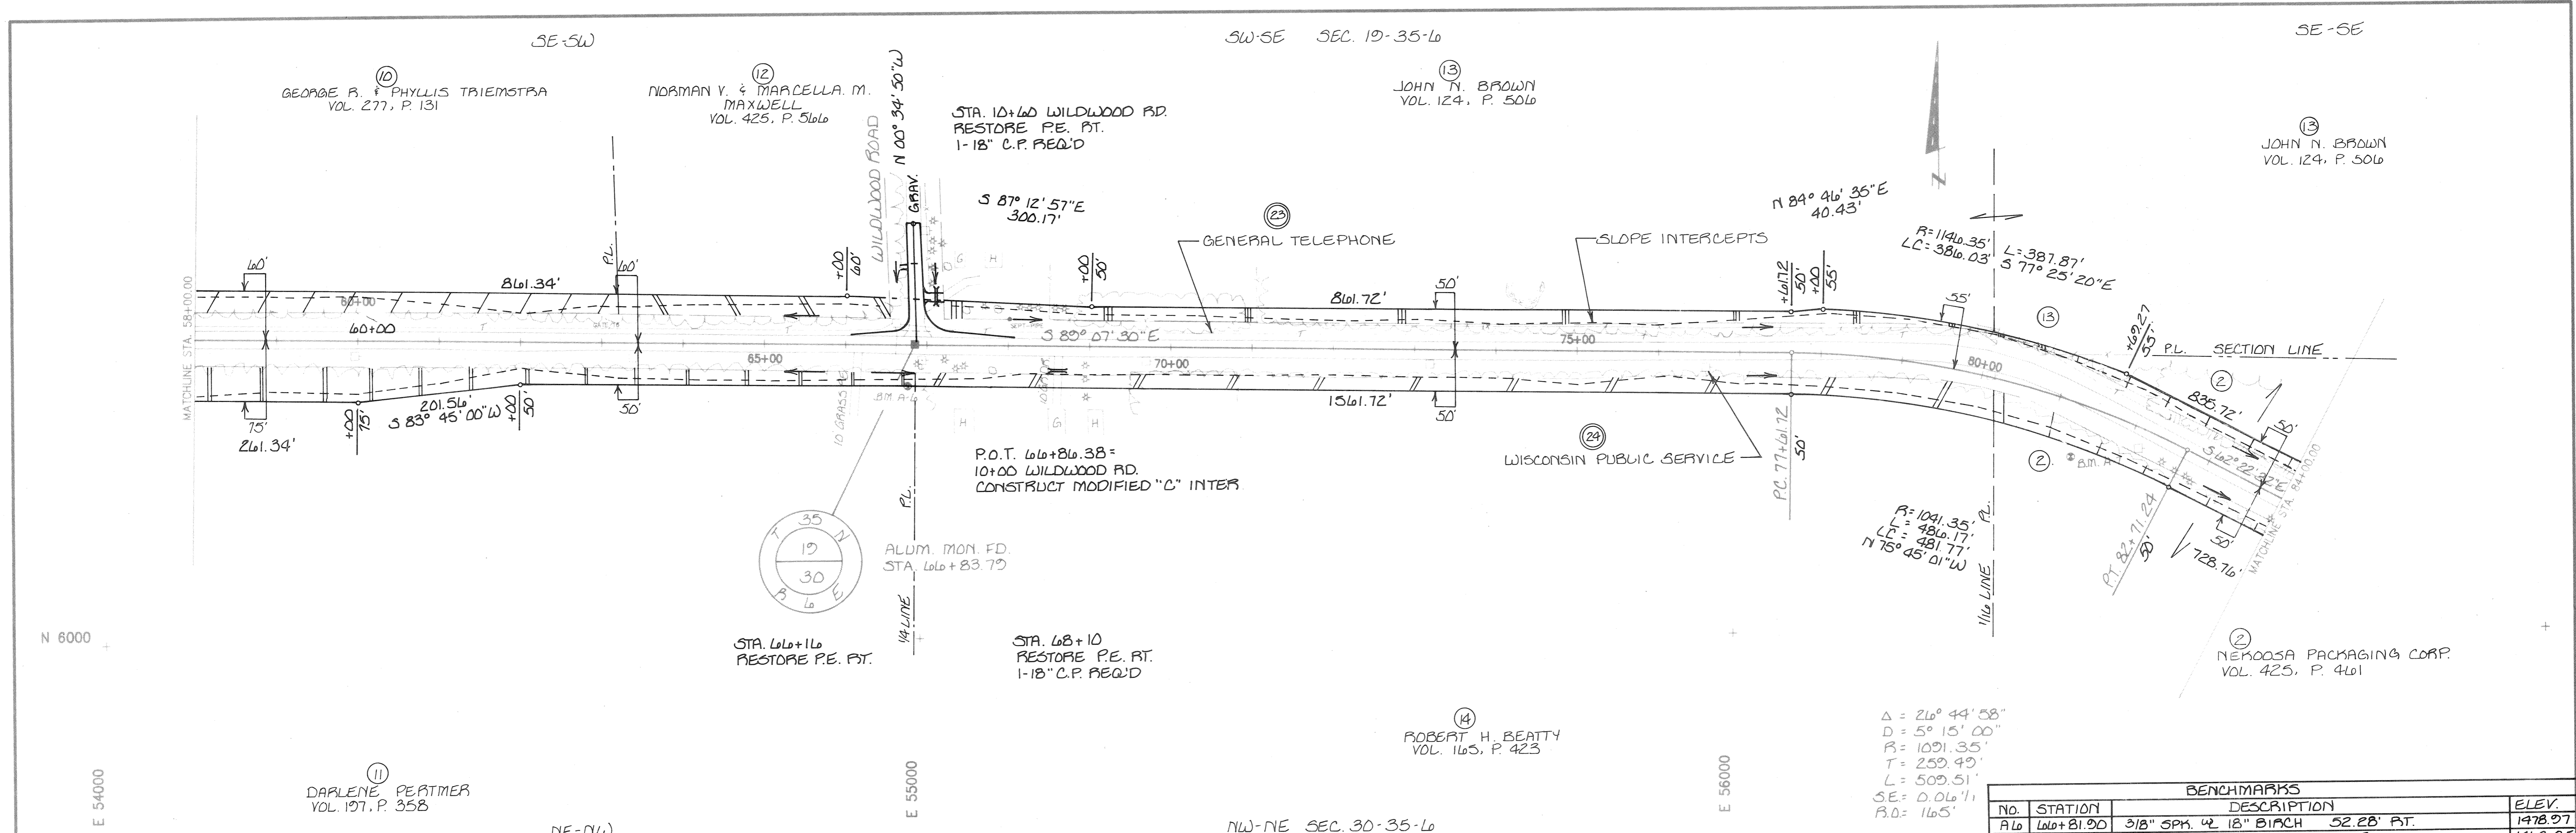


$\Delta = 26^{\circ} 44' 58''$
 $D = 5^{\circ} 15' 00''$
 $R = 1091.35'$
 $T = 259.49'$
 $L = 509.51'$
 $SE = 0.06\%$
 $PO = 16.5'$

BENCHMARKS			
No.	STATION	DESCRIPTION	ELEV.
A6	66+81.00	3/8" SPK. 4" 18" BIRCH	52.28' BT.
A7	81+42.61	3/8" SPK. 16" PINE	67.10' BT.
			1478.97
			1463.85

YARDAGE SUMMARY
 STA 51+00 TO STA 84+00
 UNCL. EXC. 8124 C.Y.
 FILL 12355 C.Y. @ 30% SHBK = 16,062 C.Y.
 BORROW 7868 C.Y.

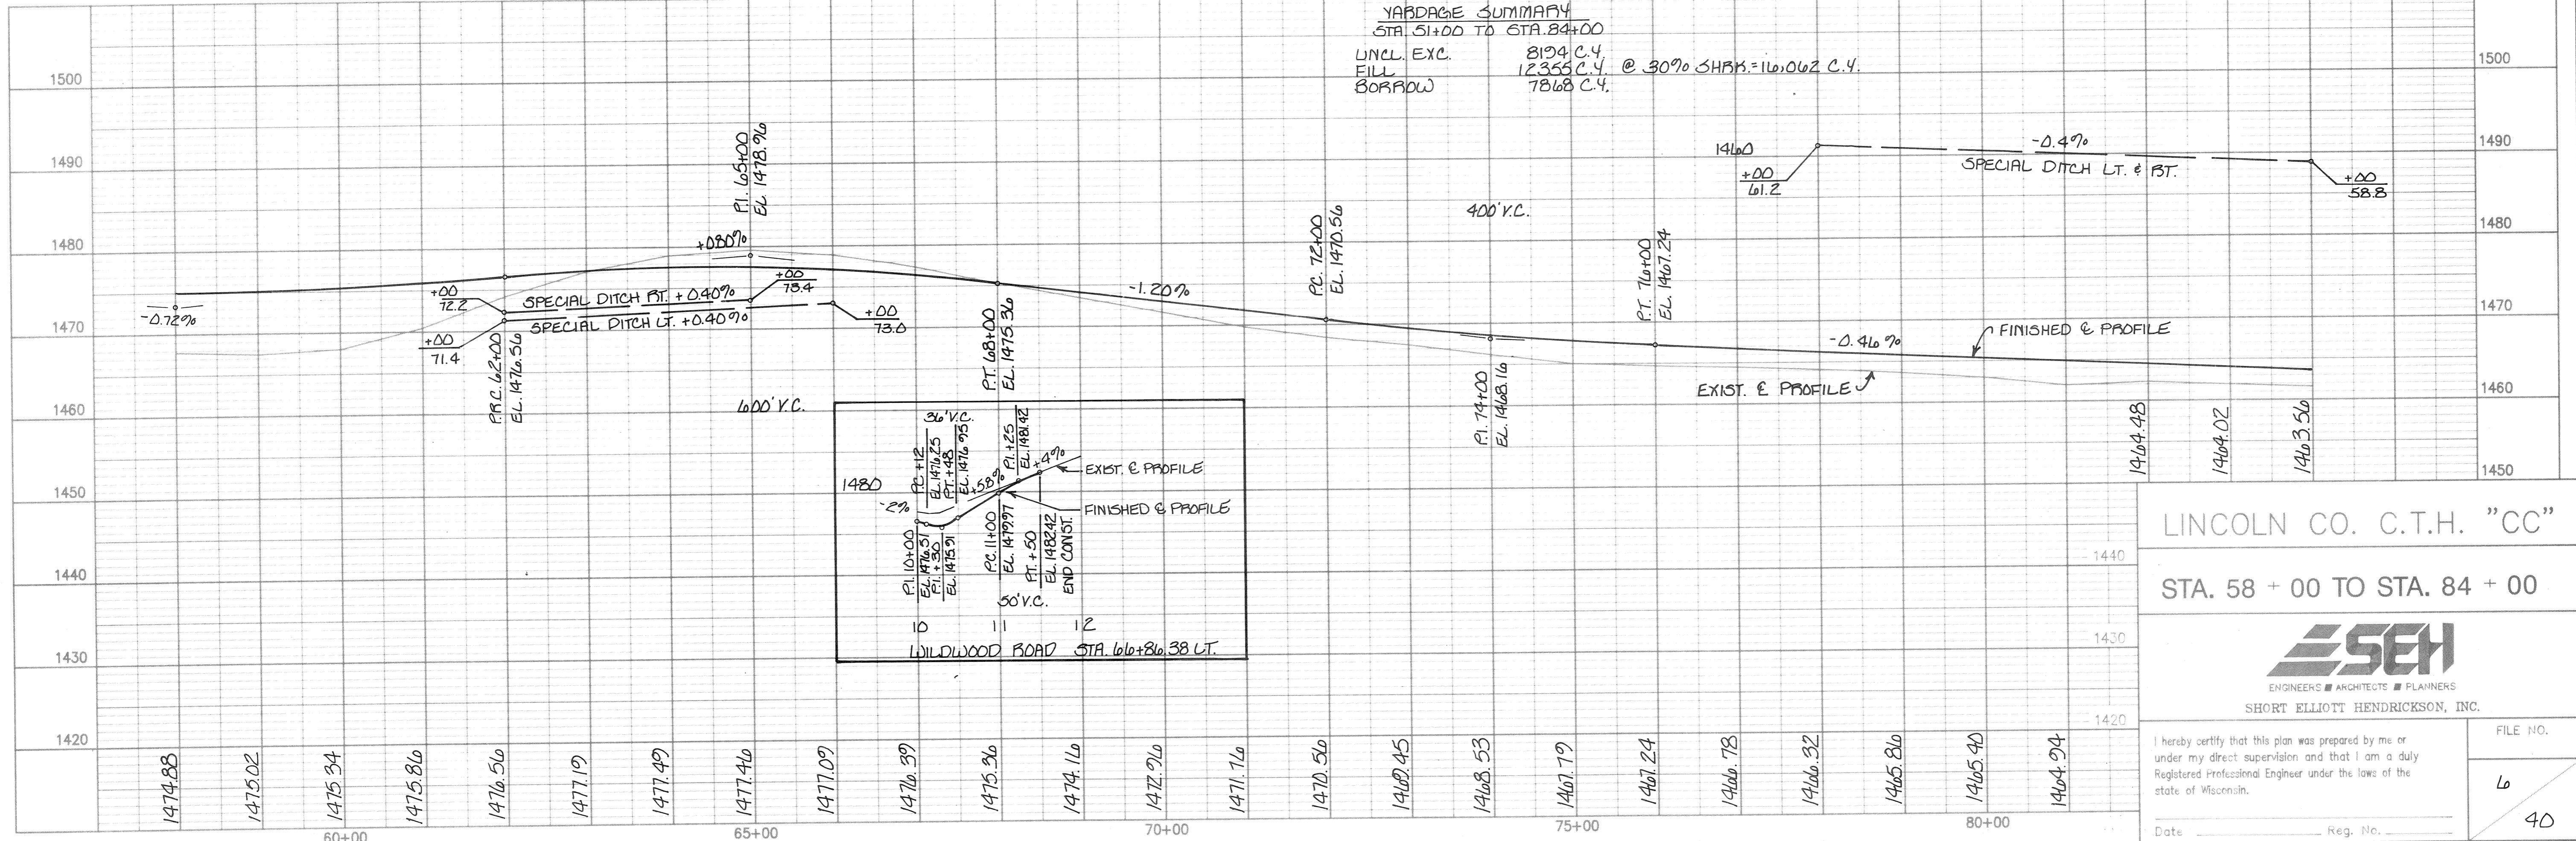


LINCOLN CO. C.T.H. "CC"
 STA. 58 + 00 TO STA. 84 + 00

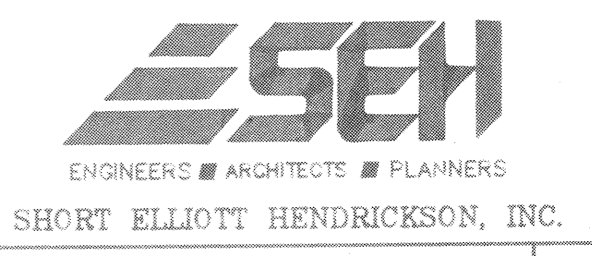


I hereby certify that this plan was prepared by me or under my direct supervision and that I am a duly Registered Professional Engineer under the laws of the state of Wisconsin.
 Date _____ Reg. No. _____

FILE NO.
 6
 40

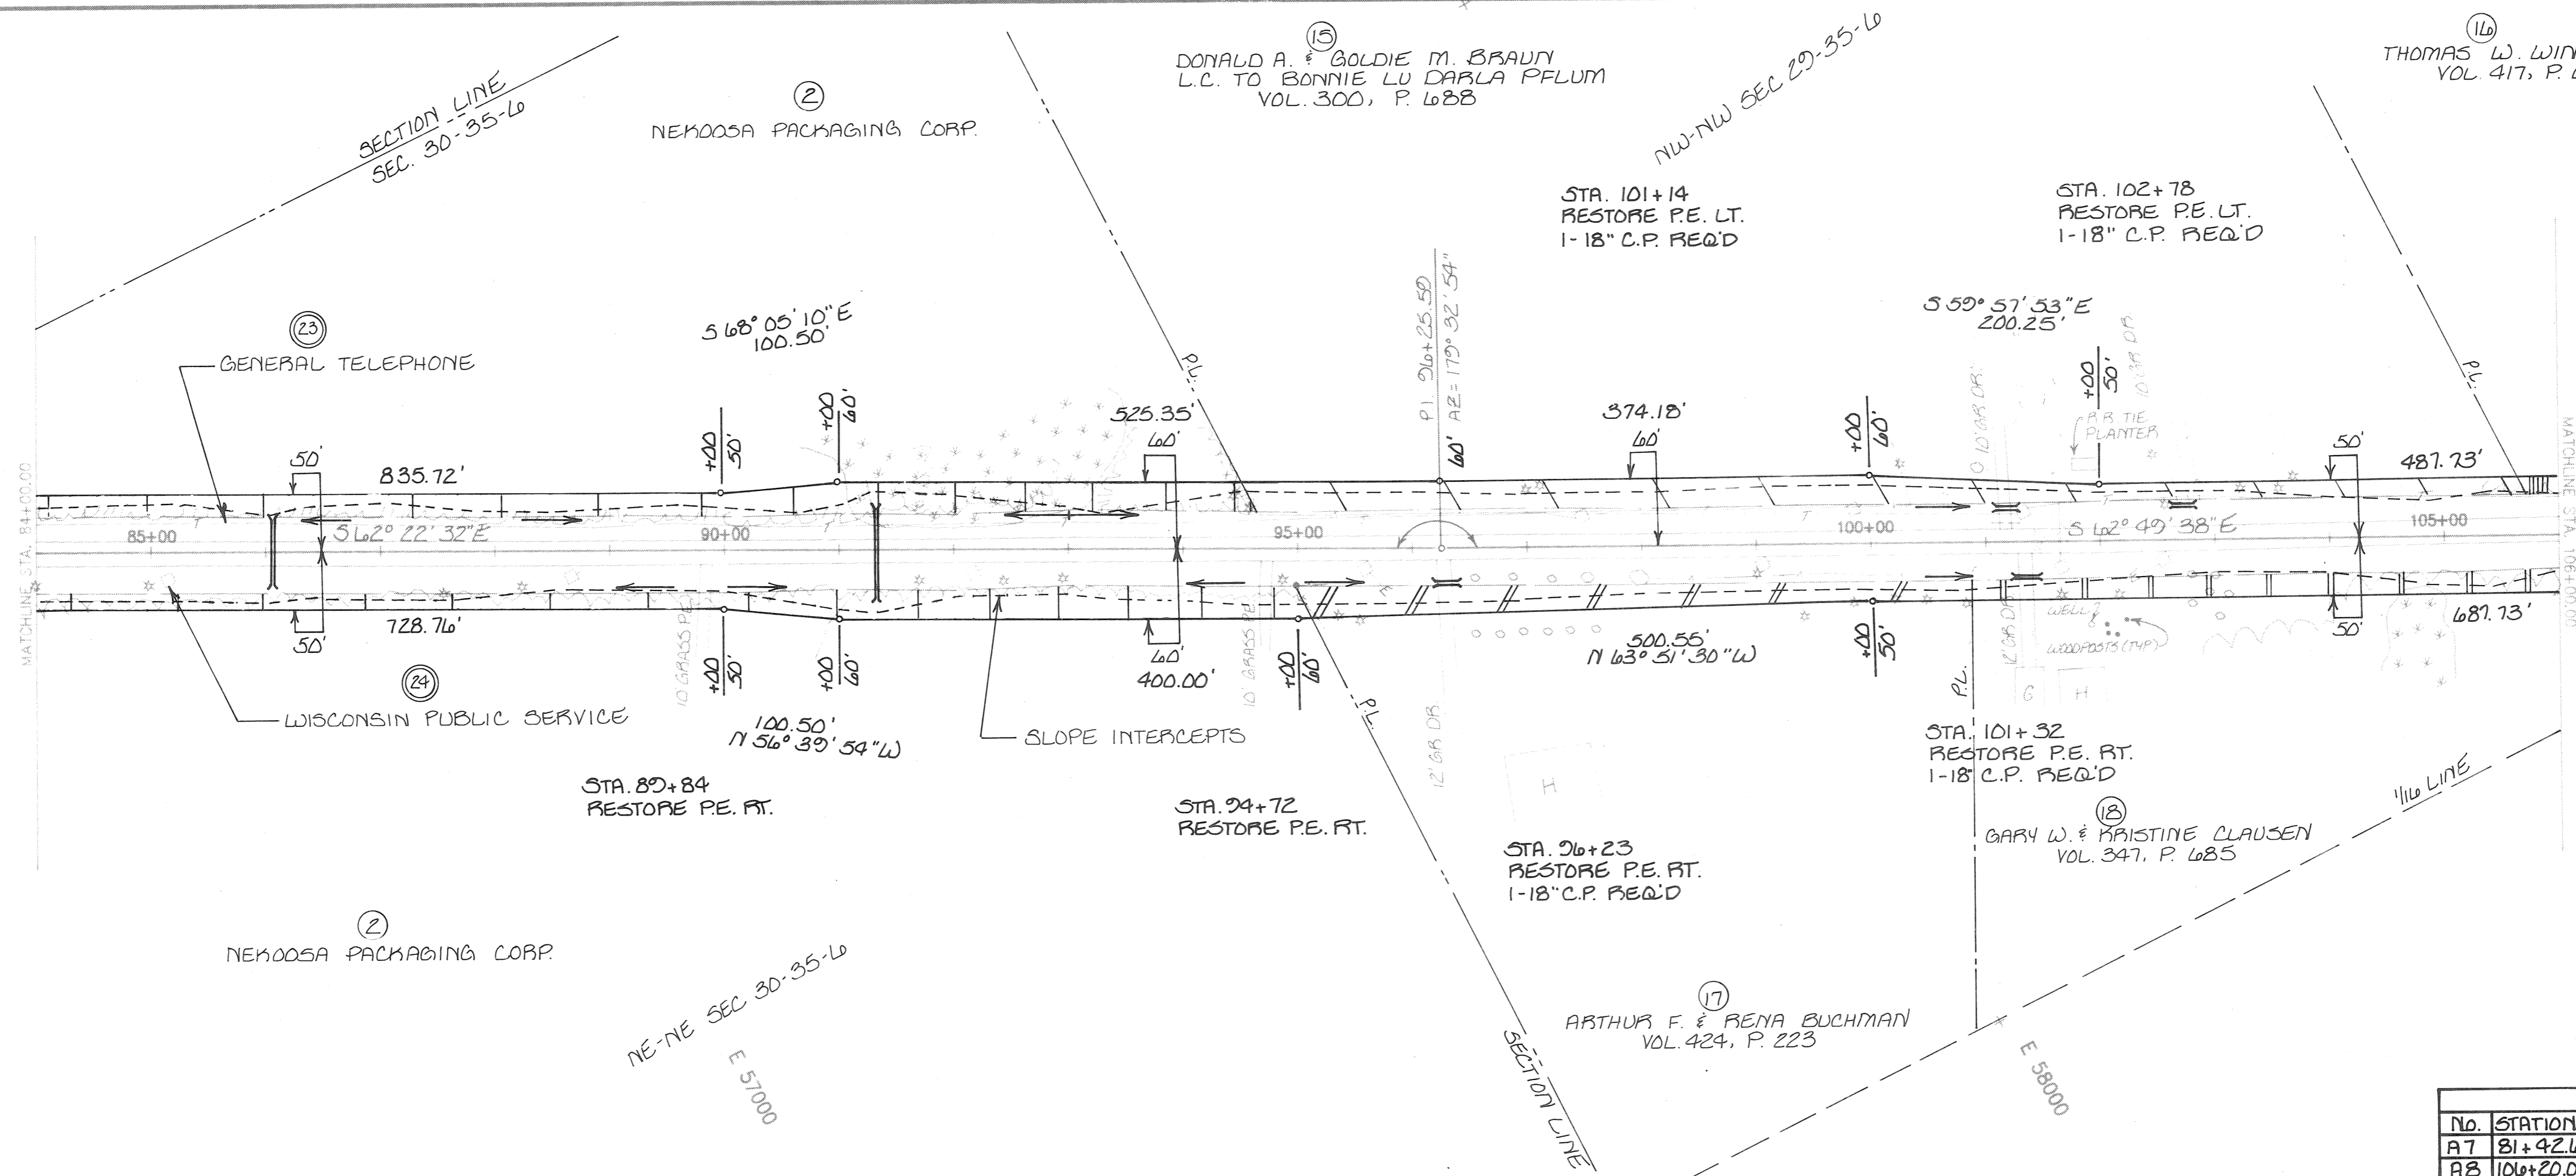


BENCHMARKS			
No.	STATION	DESCRIPTION	ELEV.
A7	81+42.61	3/8" SPK. 16" PINE 67.10' RT.	1463.25
A8	106+20.02	3/8" SPK. 12" PINE 56.71' RT.	1452.61

YARDAGE SUMMARY	
STA. 84+00 TO STA. 102+00	
UNCL. EXC.	10800 C.Y.
FILL	2449 C.Y.
WASTE	7610 C.Y.
@ 30% SHRK. = 3184 C.Y.	

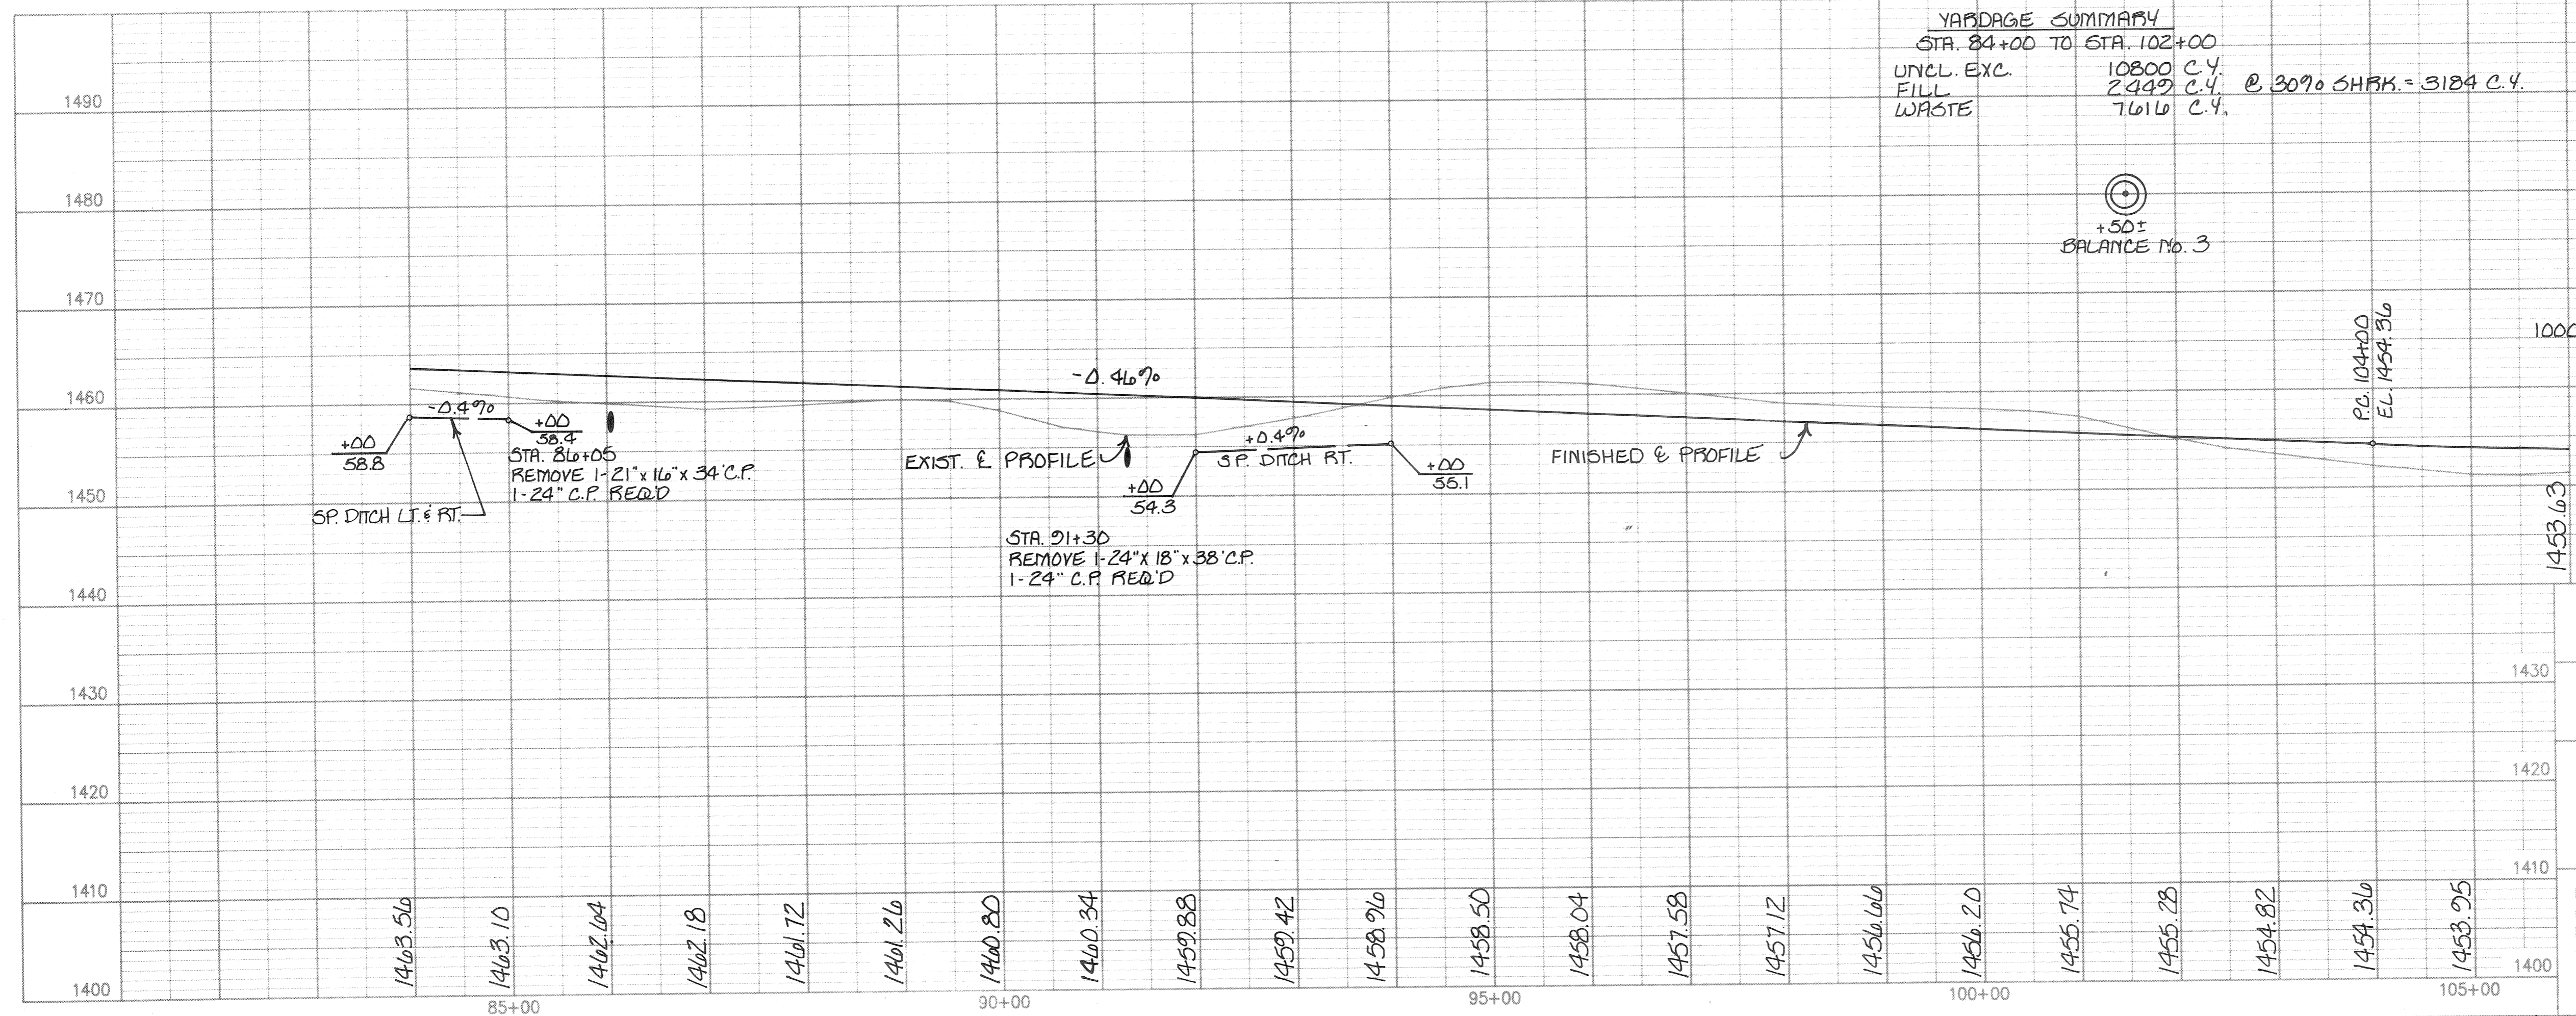

LINCOLN CO. C.T.H. "CC"

STA. 84 + 00 TO STA. 106 + 00

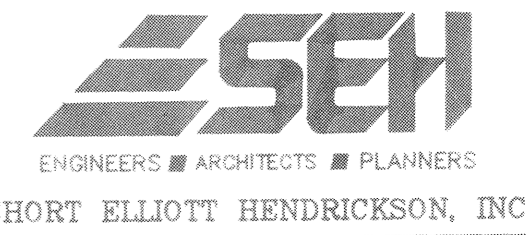


I hereby certify that this plan was prepared by me or under my direct supervision and that I am a duly Registered Professional Engineer under the laws of the state of Wisconsin.

FILE NO.

7

Date _____ Reg. No. _____


40

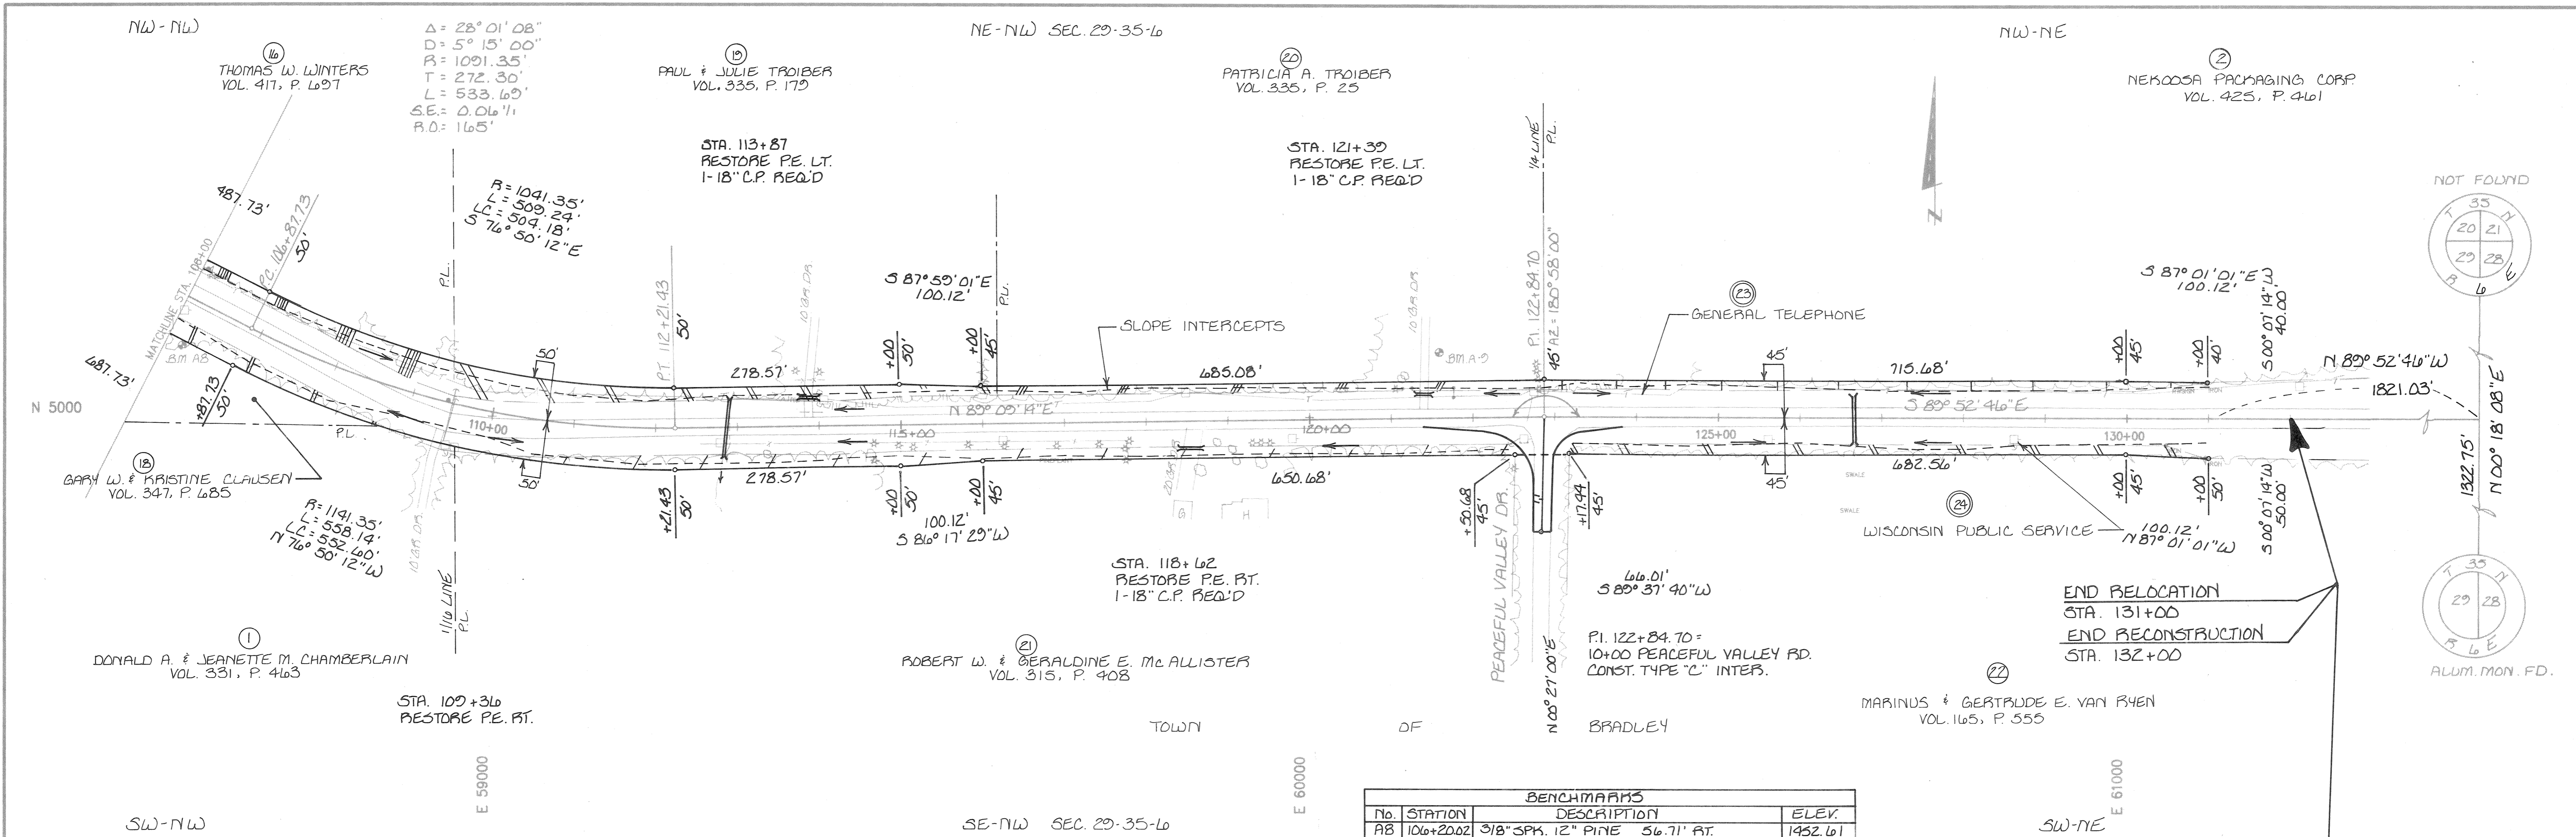

BENCHMARKS			
No.	STATION	DESCRIPTION	ELEV.
AB	106+20.02	3/8" SPK. 12" PINE 56.71' AT.	1452.61
AD	121+59.35	3/8" SPK. 12" PINE 79.77' LT.	1455.78

YARDAGE SUMMARY
 STA. 102+00 TO STA. 110+50
 UNCL. EXC. 913 C.Y.
 FILL 251 C.Y. @ 30% SHRK. = 1236 C.Y.
 BORROW 323 C.Y.

YARDAGE SUMMARY
 STA. 110+50 TO STA. 132+00
 UNCL. EXC. 1308 C.Y.
 FILL 2814 C.Y. @ 30% SHRK. = 3658
 BORROW 2240 C.Y.

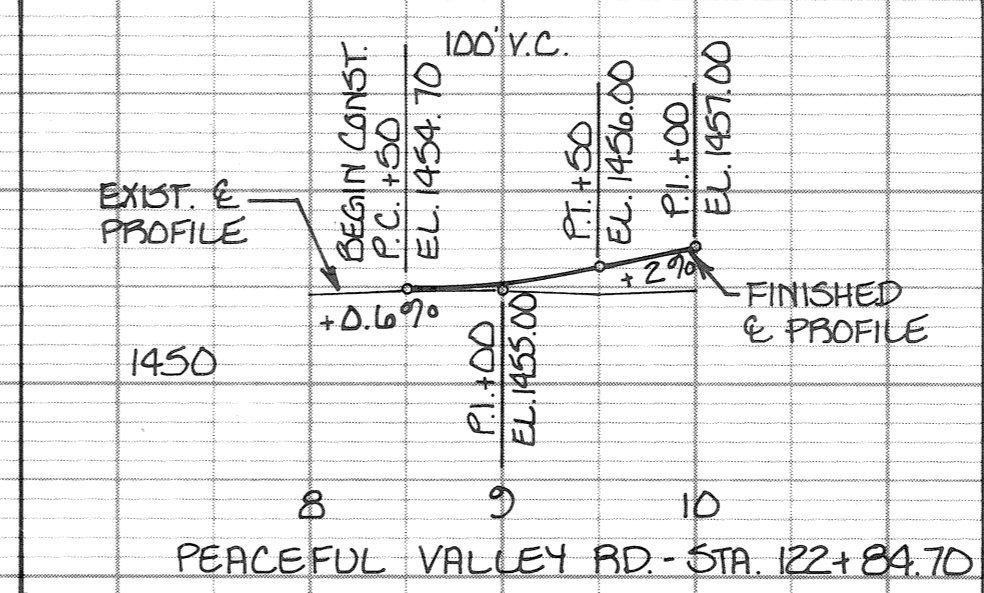

LINCOLN CO. C.T.H. "CC"
 STA. 106 + 00 TO STA. 133 + 00

SHORT ELLIOTT HENDRICKSON, INC.

I hereby certify that this plan was prepared by me or under my direct supervision and that I am a duly Registered Professional Engineer under the laws of the state of Wisconsin.

Date _____ Reg. No. _____

FILE NO. 8 40