


REVISION DATE	R/W PROJECT NUMBER 9408-1-21	SHEET NUMBER 4.1
FEDERAL PROJECT NUMBER		
PLAT OF RIGHT OF WAY REQUIRED FOR WEST CORPORATE LIMITS, TOMAHAWK - U.S.H. 51 C.T.H. "CC" LINCOLN COUNTY		
NOT TO SCALE		DATE
CONSTRUCTION PROJECT NUMBER		

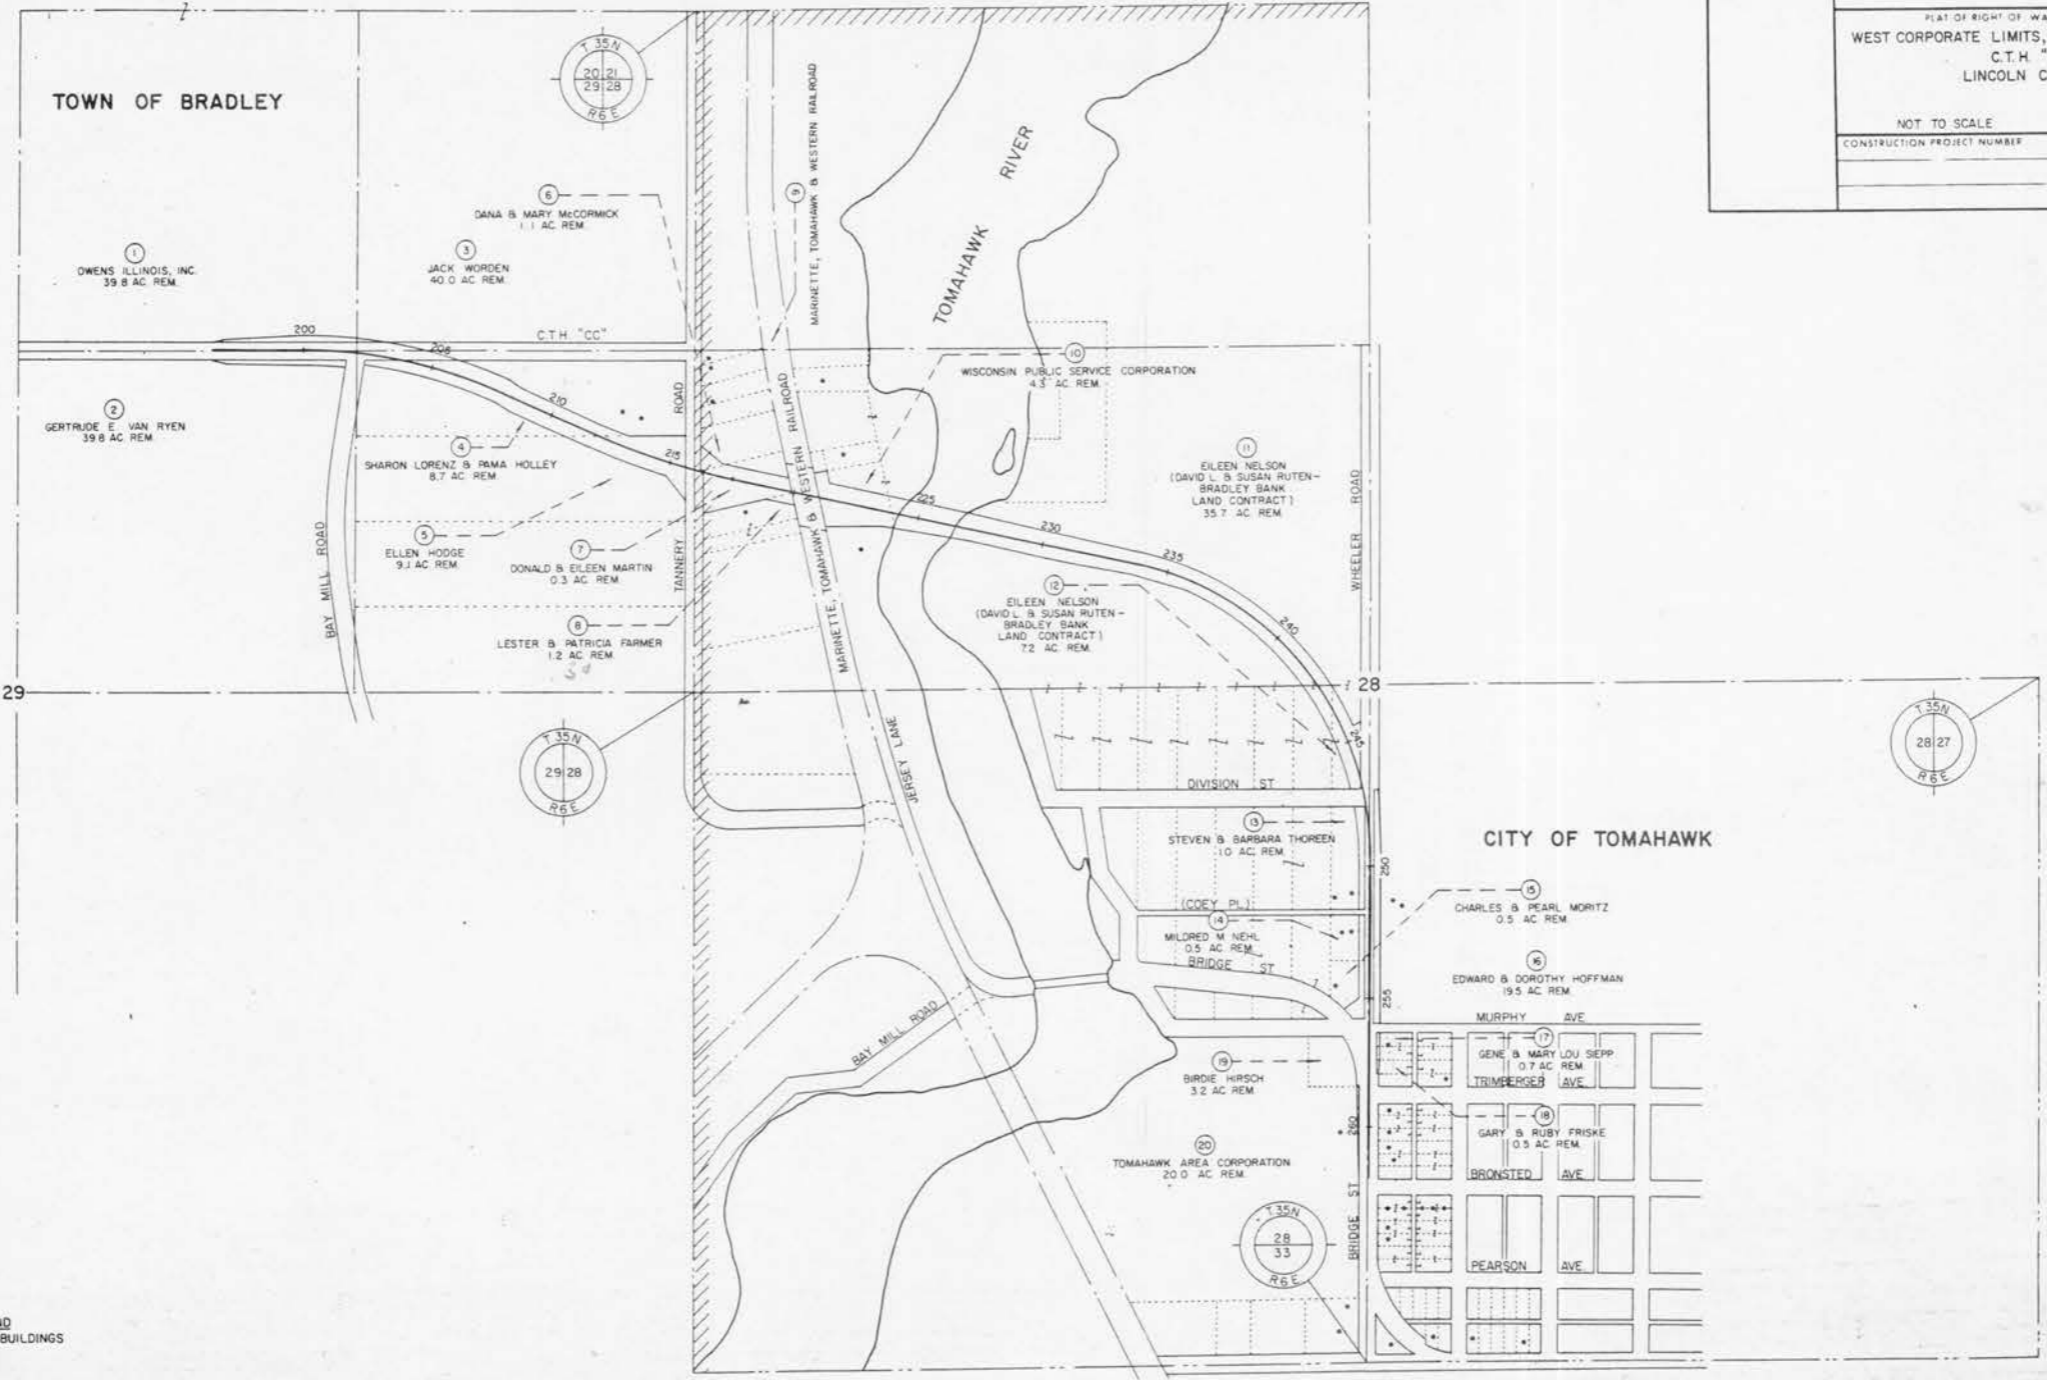


SCHEDULE OF LANDS AND INTERESTS REQUIRED

PARCEL NO.	OWNER	INTEREST REQUIRED	LHE ACRES		ACRES REQUIRED			TOTAL REMAINING ACRES
			PERM.	TEMP.	NEW R/W REQUIRED	EXISTING R/W	TOTAL R/W REQUIRED	
1	OWENS ILLINOIS, INC	FEE	---	---	0.19	0.42	0.61	33.8
2	GERTRUDE E VAN RYEN	FEE	---	---	0.23	0.00	1.13	33.8
3	JACK WORDEN	FEE	---	---	0.02	0.17	0.19	40.0
4	SHARON LORENZ & PAMA HOLLEY	FEE	---	---	1.28	0.58	1.86	8.7
5	ELLEN HODGE	FEE	---	---	0.30	0.25	1.87	9.1
6	DANA & MARY M. CORMICK	FEE	---	---	0.05	0.00	0.14	1.1
7	DONALD & EILEEN MARTIN	FEE	---	---	0.06	0.13	1.09	0.3
8	LESTER & PATRICIA FARMER	FEE	---	---	0.07	0.08	0.15	1.2
9	MARINETTE, TOMAHAWK & WESTERN RAILROAD	HIGHWAY EASEMENT	0.38	---	---	---	---	---
10	WISCONSIN PUBLIC SERVICE CORP	FEE	---	---	1.17	---	1.47	4.3

* ACQUIRED IN THE NAME OF LINCOLN COUNTY

BEARING ORIENTATION AND GRID CONVERSION
 RIGHT-OF-WAY PLAT BEARINGS ARE ORIENTED TO THE
 MERIDIAN BETWEEN THE WEST 1/4 CORNER OF SECTION
 28, T 35 N, R 6 E, AND THE NORTHWEST CORNER OF
 SECTION 28, T 35 N, R 6 E, WITH THE MERIDIAN
 BEARING ESTABLISHED AS N 10° 18' 00" E. THE DIFFERENCE
 BETWEEN PLAT BEARINGS REPRESENTS PLANE ANGLES
 IN DEGREES, MINUTES AND SECONDS. R/W PLAT DISTANCES
 ARE GROUND LENGTHS AND MAY BE CONVERTED TO GRID
 LENGTHS BY MULTIPLYING PLAT DISTANCES BY 0.9999928.

REVISION DATE	R/W PROJECT NUMBER 9408-1-21	SHEET NUMBER 4.2
FEDERAL PROJECT NUMBER		
PLAT OF RIGHT OF WAY REQUIRED FOR WEST CORPORATE LIMITS, TOMAHAWK - U.S.H. 51 C.T.H. "CC" LINCOLN COUNTY		
SCALE 0 50 100 200 Ft.		DATE
CONSTRUCTION PROJECT NUMBER		

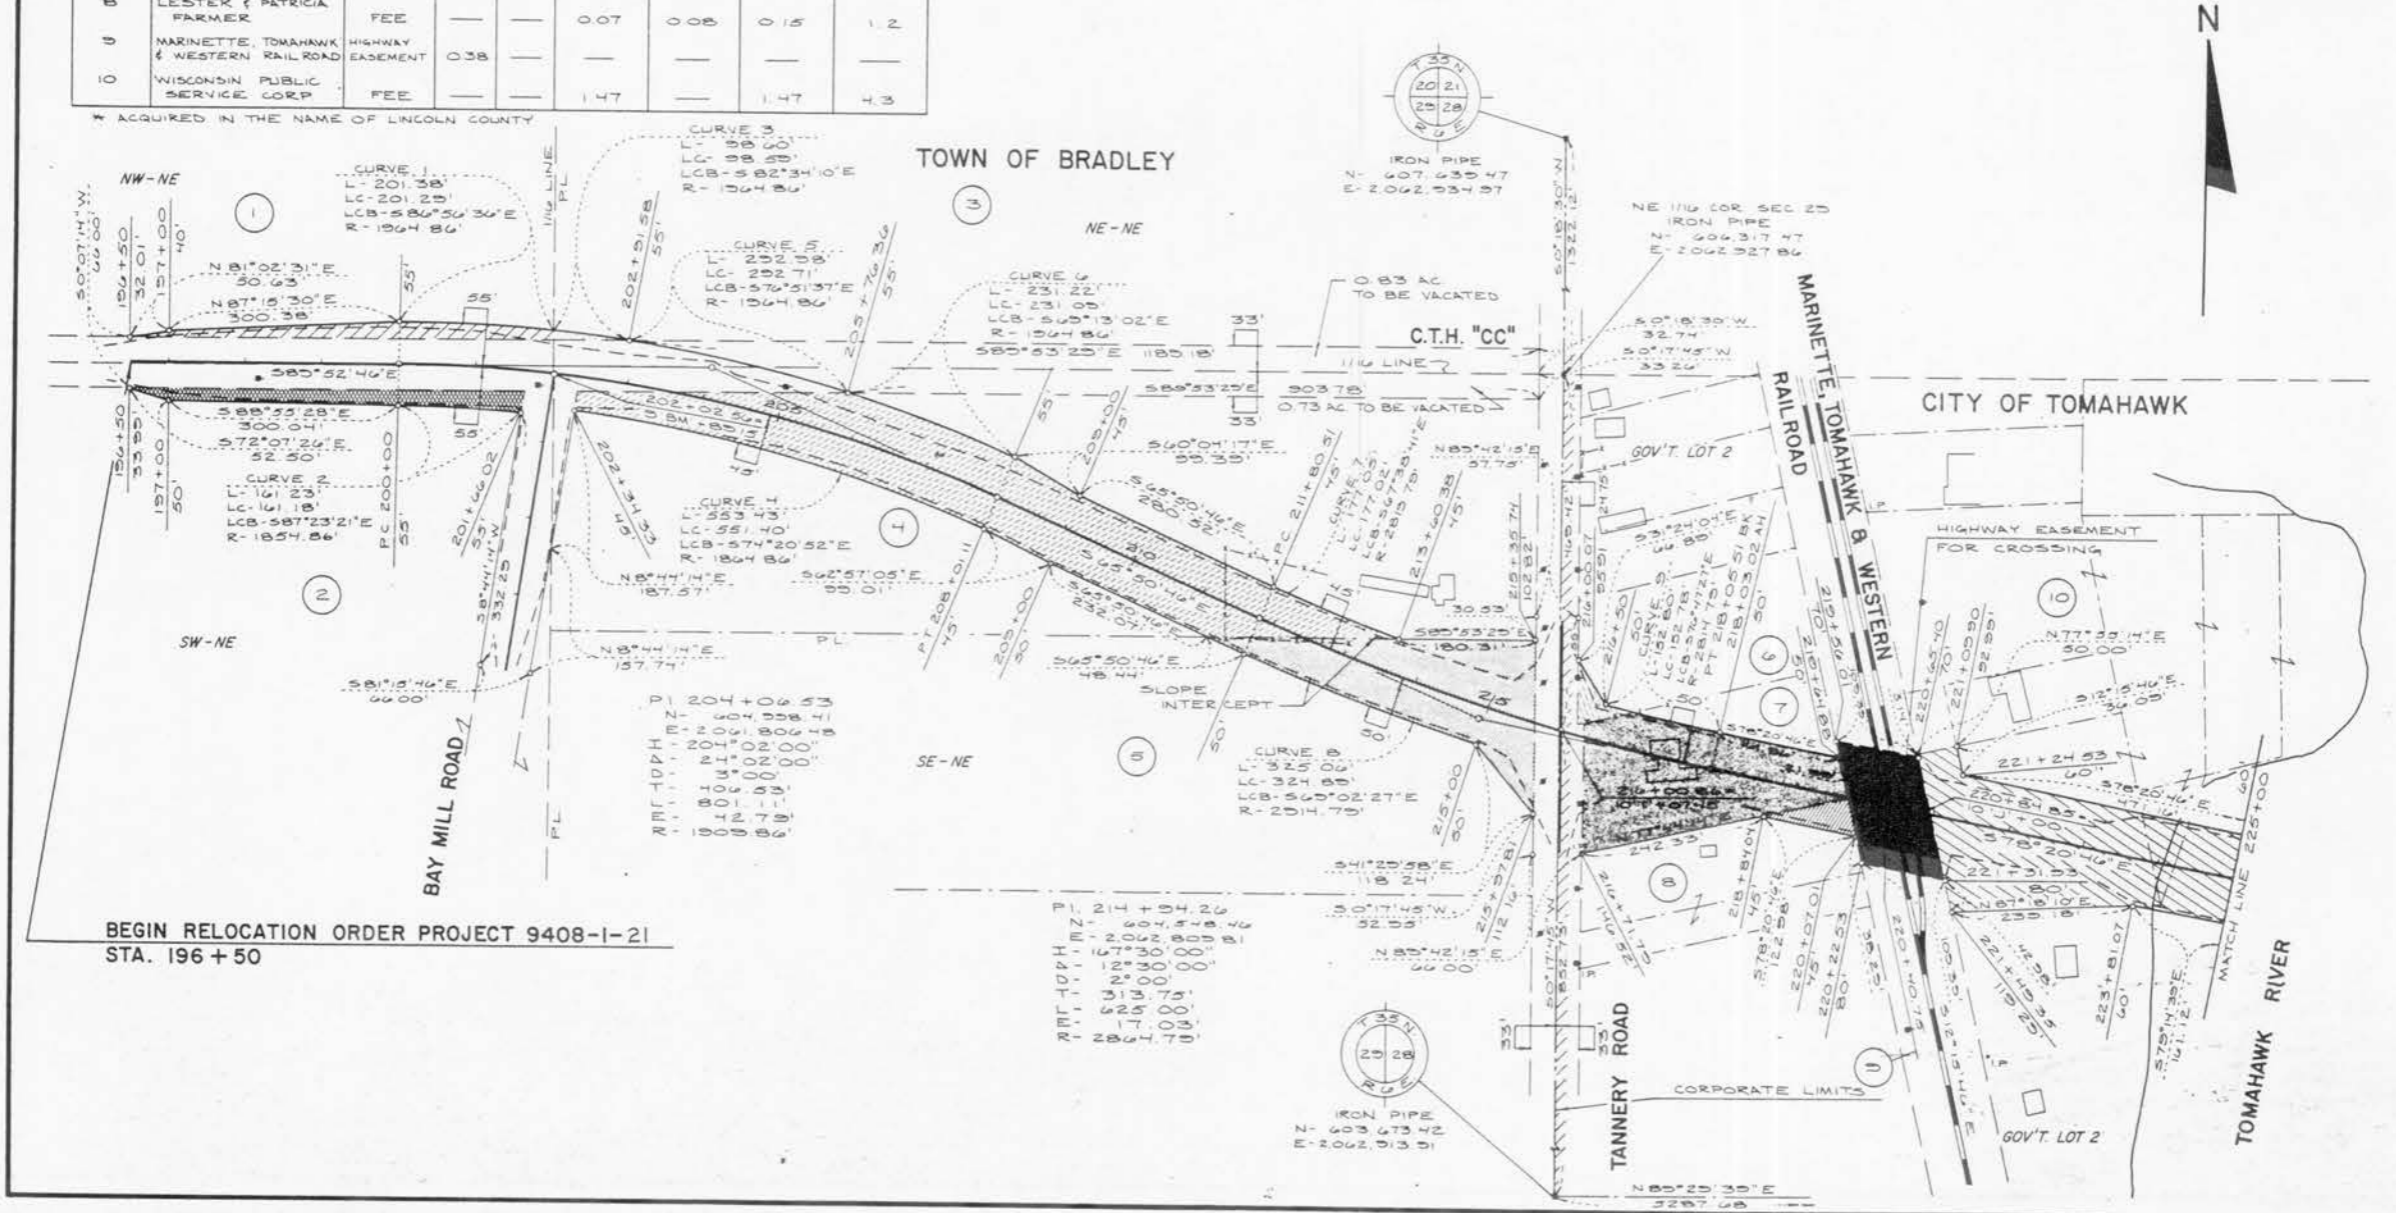

BEGIN RELOCATION ORDER PROJECT 9408-1-21
 STA. 196 + 50

SCHEDULE OF LANDS AND INTERESTS REQUIRED

PARCEL NO.	OWNER	INTEREST REQUIRED	LME ACRES		ACRES REQUIRED		TOTAL REMAINING ACRES
			PERM	TEMP	NEW R/W REQUIRED	EXISTING R/W	
10	WISCONSIN PUBLIC SERVICE CORP	FEE		SEE SHEET		4.2	
11	EILEEN NELSON-DAVID L & SUSAN RUTEN, BRADLEY BANK - LAND CONTRACT HOLDERS	FEE			3.71	0.08	3.7
12	EILEEN NELSON-DAVID L & SUSAN RUTEN, BRADLEY BANK - L.C.	FEE			0.77	0.36	7.2
13	STEVEN & BARBARA THOREEN	FEE			0.21	0.20	1.0
16	EDWARD & DOROTHY HOFFMAN	FEE		SEE SHEET		1.1	

* ACQUIRED IN THE NAME OF LINCOLN COUNTY

REVISION DATE	R/W PROJECT NUMBER 9408-1-21	SHEET NUMBER 4.3
FEDERAL PROJECT NUMBER		
PLAT OF RIGHT OF WAY REQUIRED FOR WEST CORPORATE LIMITS, TOMAHAWK - U.S.H. 51 C.T.H. "CC" LINCOLN COUNTY		
SCALE 0 50 100 200 Ft.		DATE
CONSTRUCTION PROJECT NUMBER		



CITY OF TOMAHAWK

BEARING ORIENTATION AND GRID CONVERSION
RIGHT-OF-WAY PLAT BEARINGS ARE ORIENTED TO THE
MERIDIAN BETWEEN THE WEST 1/4 CORNER OF SECTION
28, T 35 N, R 10 E, AND THE NORTHWEST CORNER OF
SECTION 28, T 35 N, R 10 E, WITH THE MERIDIAN
BEARING ESTABLISHED AS N 0° 18' 08" E. THE DIFFERENCE
BETWEEN PLAT BEARINGS REPRESENTS PLANE ANGLES
IN DEGREES, MINUTES AND SECONDS. R/W PLAT DISTANCES
ARE GROUND LENGTHS AND MAY BE CONVERT TO GRID
LENGTHS BY MULTIPLYING PLAT DISTANCES BY 0.999928.

SCHEDULE OF LANDS AND INTERESTS REQUIRED

PARCEL NO.	OWNER	INTEREST REQUIRED	LHE ACRES		ACRES REQUIRED		TOTAL R/W REQUIRED	TOTAL REMAINING ACRES
			PERM	TEMP	NEW R/W REQUIRED	EXISTING R/W		
13	STEVEN & BARBARA THORESEN	FEE		SEE SHEET		0.13	0.13	0.00
14	MILDRED M. NEHLS	FEE			0.08	0.07	0.15	0.00
15	CHARLES & PEARL MORITZ	FEE			0.16	0.37	0.53	0.00
16	EDWARD & DOROTHY HOFFMAN	FEE			0.53	0.74	1.27	0.00
17	GENE & MARY LOU SEIPP	FEE			0.02	0.10	0.12	0.07
18	GARY & RUBY PRISKE	FEE			0.01	0.04	0.05	0.00
19	BIRDIE HIRSCH	FEE			0.01	0.46	0.47	0.00
20	TOMAHAWK AREA CORPORATION	FEE			0.04	0.27	0.31	0.00

* ACQUIRED IN THE NAME OF LINCOLN COUNTY

BEARING ORIENTATION AND GRID CONVERSION
 RIGHT-OF-WAY PLAT BEARINGS ARE ORIENTED TO THE MERIDIAN BETWEEN THE WEST 1/4 CORNER OF SECTION 28, T. 35 N. R. 6 E. AND THE NORTHWEST CORNER OF SECTION 28, T. 35 N. R. 6 E. WITH THE MERIDIAN BEARING ESTABLISHED AS 2° 18' 00" E. THE DIFFERENCE BETWEEN PLAT BEARINGS REPRESENTS PLANE ANGLES IN DEGREES, MINUTES, AND SECONDS. R/W PLAT DISTANCES ARE GRID LENGTHS AND MAY BE CONVERTED TO GRID LENGTHS BY MULTIPLYING PLAT DISTANCES BY 0.999928.

REVISION DATE	R/W PROJECT NUMBER 9408-1-21	SHEET NUMBER 4.4
	FEDERAL PROJECT NUMBER	
	PLAT OF RIGHT OF WAY REQUIRED FOR WEST CORPORATE LIMITS, TOMAHAWK - U.S. 51 C.T.H. "CC" LINCOLN COUNTY	
	SCALE 0 50 100 200 Ft.	DATE
	CONSTRUCTION PROJECT NUMBER	

