


SCHEDULE OF LANDS AND INTERESTS REQUIRED

PARCEL NO.	OWNER	INTEREST REQUIRED	LHE ACRES		ACRES REQUIRED			TOTAL REMAINING ACRES
			PERM.	TEMP.	NEW R/W REQUIRED	EXISTING R/W	TOTAL R/W REQUIRED	
10	WISCONSIN PUBLIC SERVICE CORP.	FEE		SEE SHEET		NO	4.2	
11	EILEEN NELSON - DAVID L & SUSAN RUTEN, BRADLEY BANK - LAND CONTRACT HOLDERS	FEE			3.71	0.08	3.79	35.7
12	EILEEN NELSON - DAVID L & SUSAN RUTEN, BRADLEY BANK - L.C.	FEE			0.77	0.36	1.13	7.2
13	STEVEN & BARBARA THOREEN	FEE			0.21	0.20	0.41	1.0
16	EDWARD & DOROTHY HOFFMAN	FEE		SEE SHEET		NO	4.4	

* ACQUIRED IN THE NAME OF LINCOLN COUNTY

REVISION DATE	R/W PROJECT NUMBER 9408-1-21	SHEET NUMBER 4.3
FEDERAL PROJECT NUMBER		
PLAT OF RIGHT OF WAY REQUIRED FOR WEST CORPORATE LIMITS, TOMAHAWK - U.S.H. 51 C.T.H. "CC" LINCOLN COUNTY		
SCALE 0 50 100 200 Ft.		DATE
CONSTRUCTION PROJECT NUMBER		

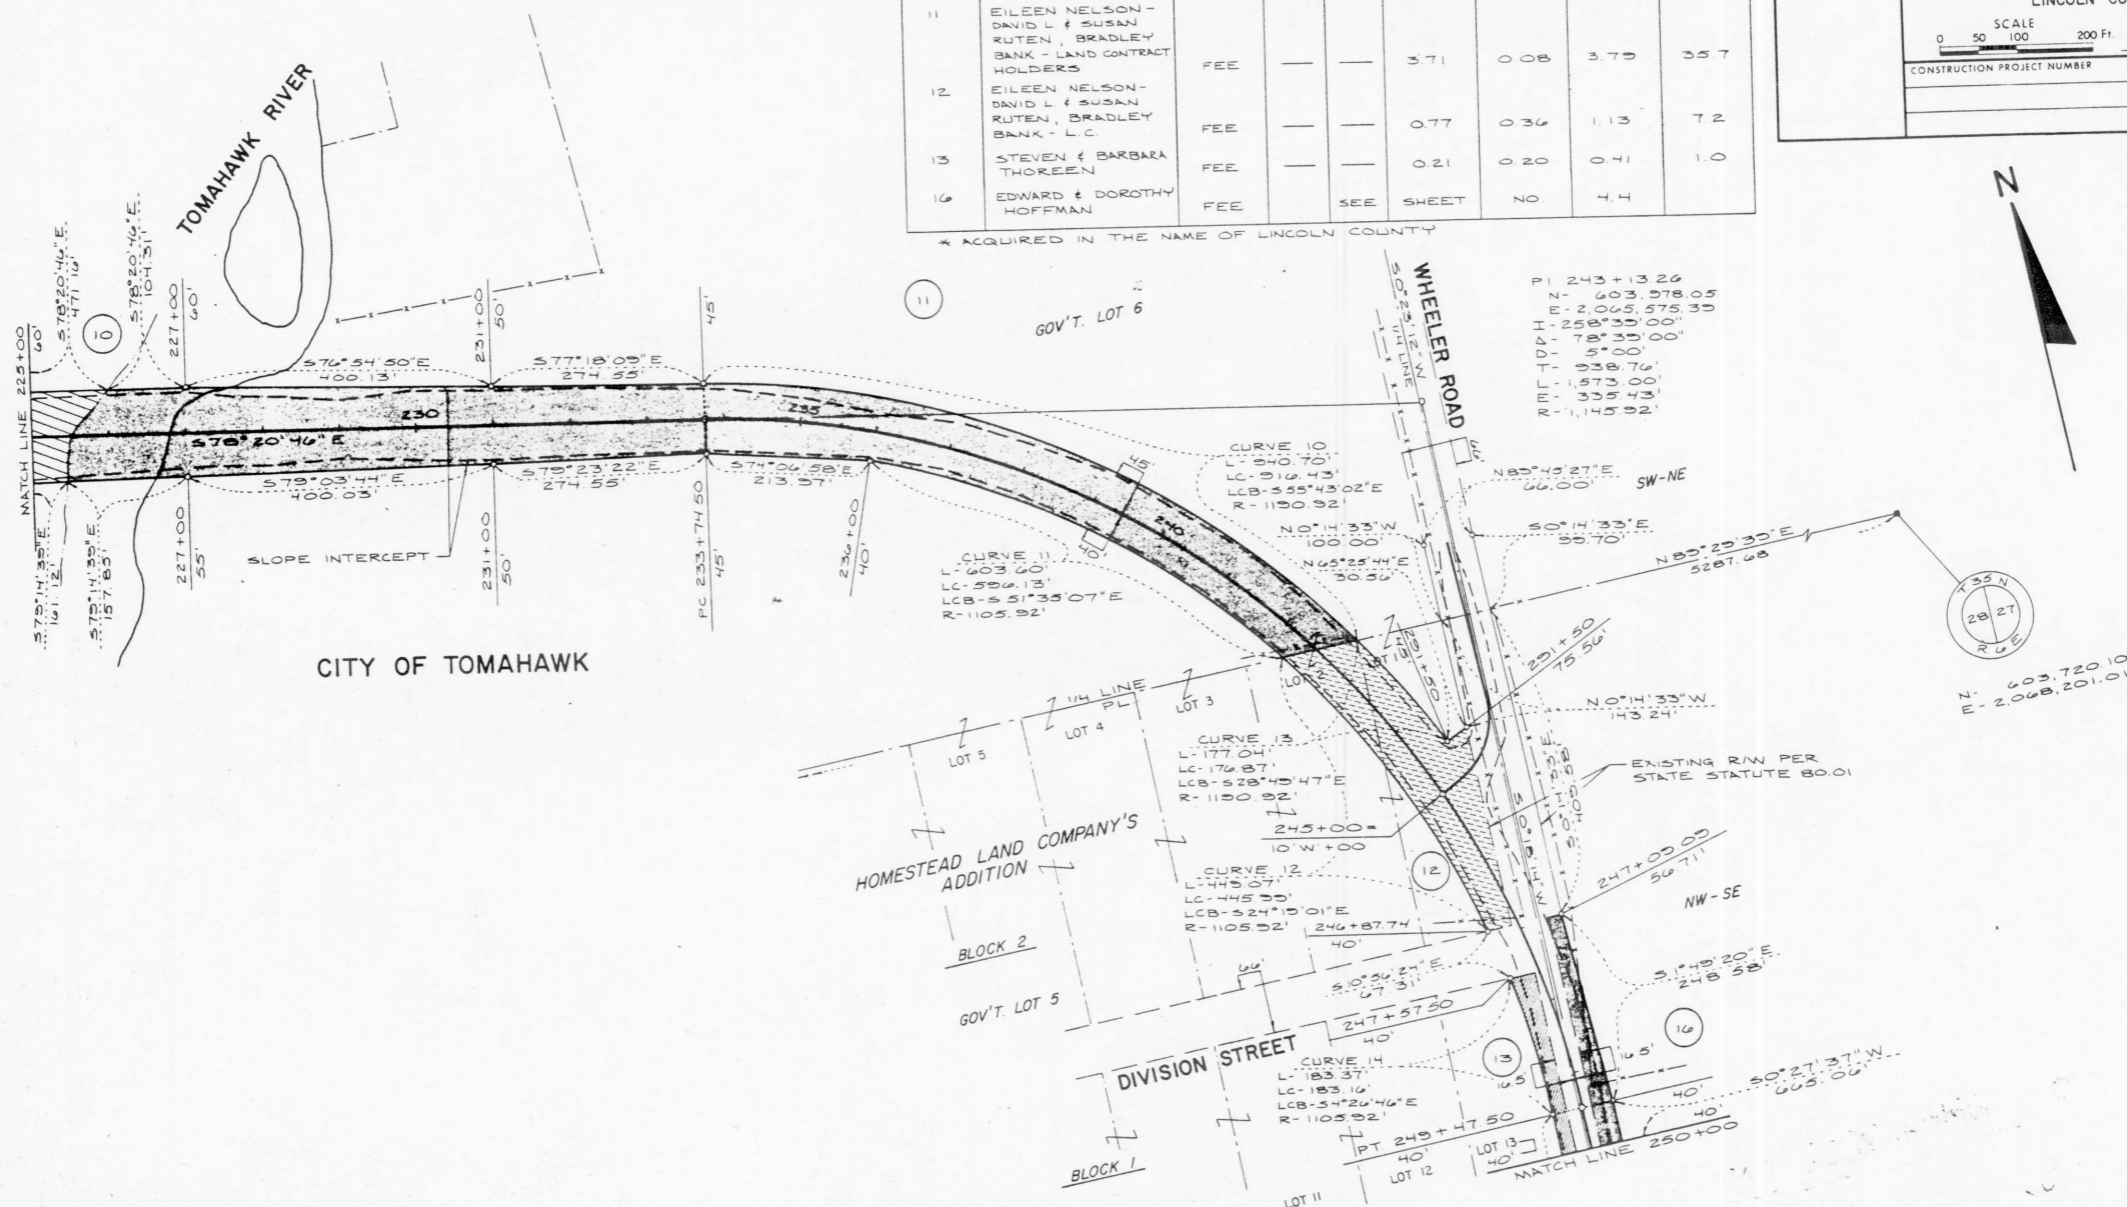

BEARING ORIENTATION AND GRID CONVERSION
 RIGHT-OF-WAY PLAT BEARINGS ARE ORIENTED TO THE
 MERIDIAN BETWEEN THE WEST 1/4 CORNER OF SECTION
 28, T 35 N, R 10 E, AND THE NORTHWEST CORNER OF
 SECTION 28, T 35 N, R 10 E, WITH THE MERIDIAN
 BEARING ESTABLISHED AS N 0° 18' 08" E. THE DIFFERENCE
 IN DEGREE, MINUTE, AND SECONDS. R/W PLAT DISTANCES
 ARE GROUND LENGTHS AND MAY BE CONVERT TO GRID
 LENGTHS BY MULTIPLYING PLAT DISTANCES BY 0.999928.