



PROJECT DESIGNATION	SHEET NO.
9408	
PLAN & PROFILE STA. 195+00 - STA. 205+00 FOR C.T.H. "CC" LINCOLN COUNTY	

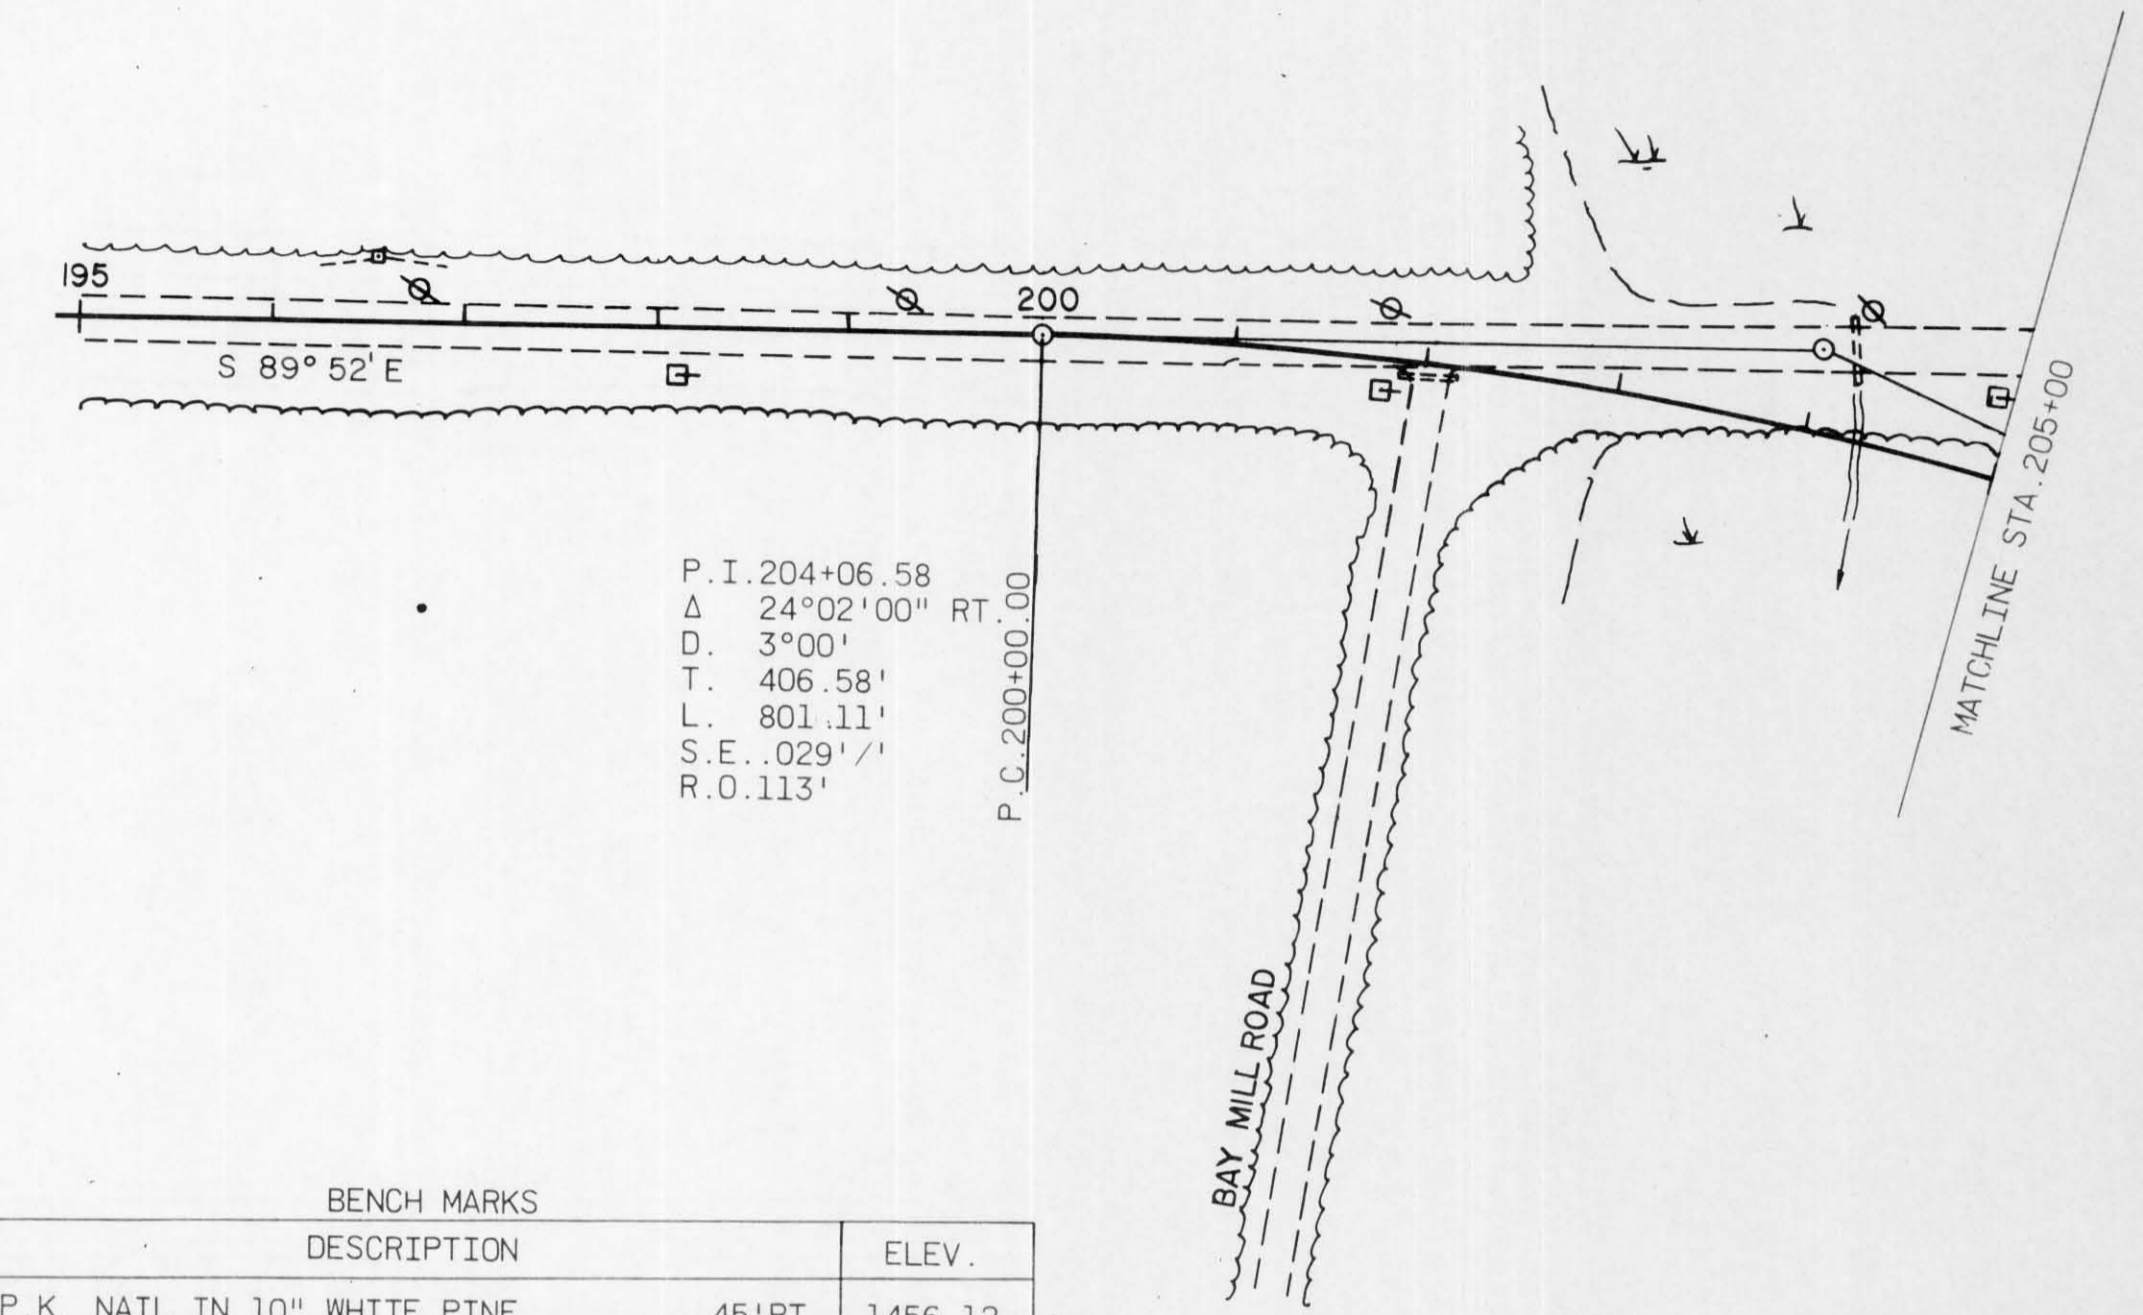

BENCH MARKS			
NO.	STATION	DESCRIPTION	ELEV.
1	195+55	P.K. NAIL IN 10" WHITE PINE	45'RT. 1456.12
2	201+65	P.K. NAIL IN 20" WHITE PINE	45'LT. 1455.64

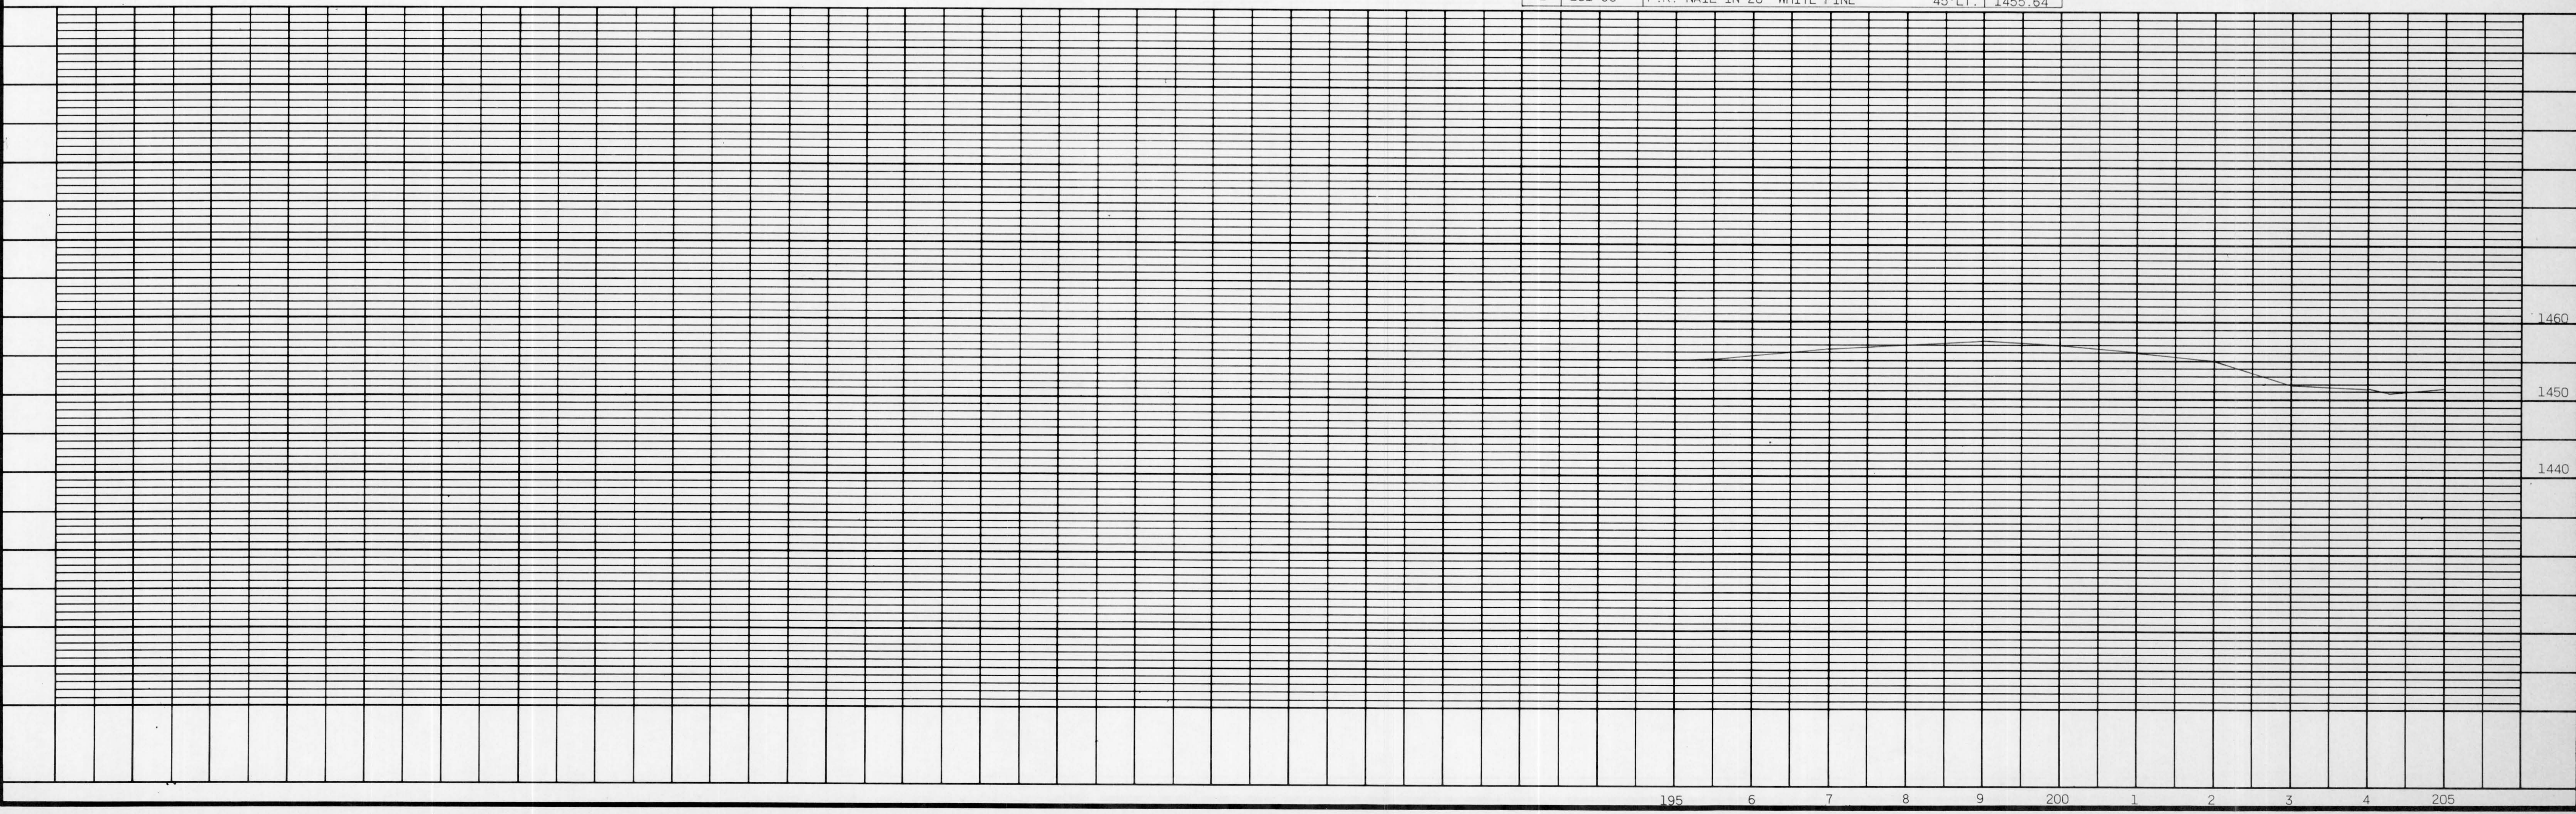

195 6 7 8 9 200 1 2 3 4 205