


PROJECT DESIGNATION	SHEET NO.
9408-	
PLAN & PROFILE STA. 205+00 - STA. 235+00 FOR C.T.H. "CC" LINCOLN COUNTY	

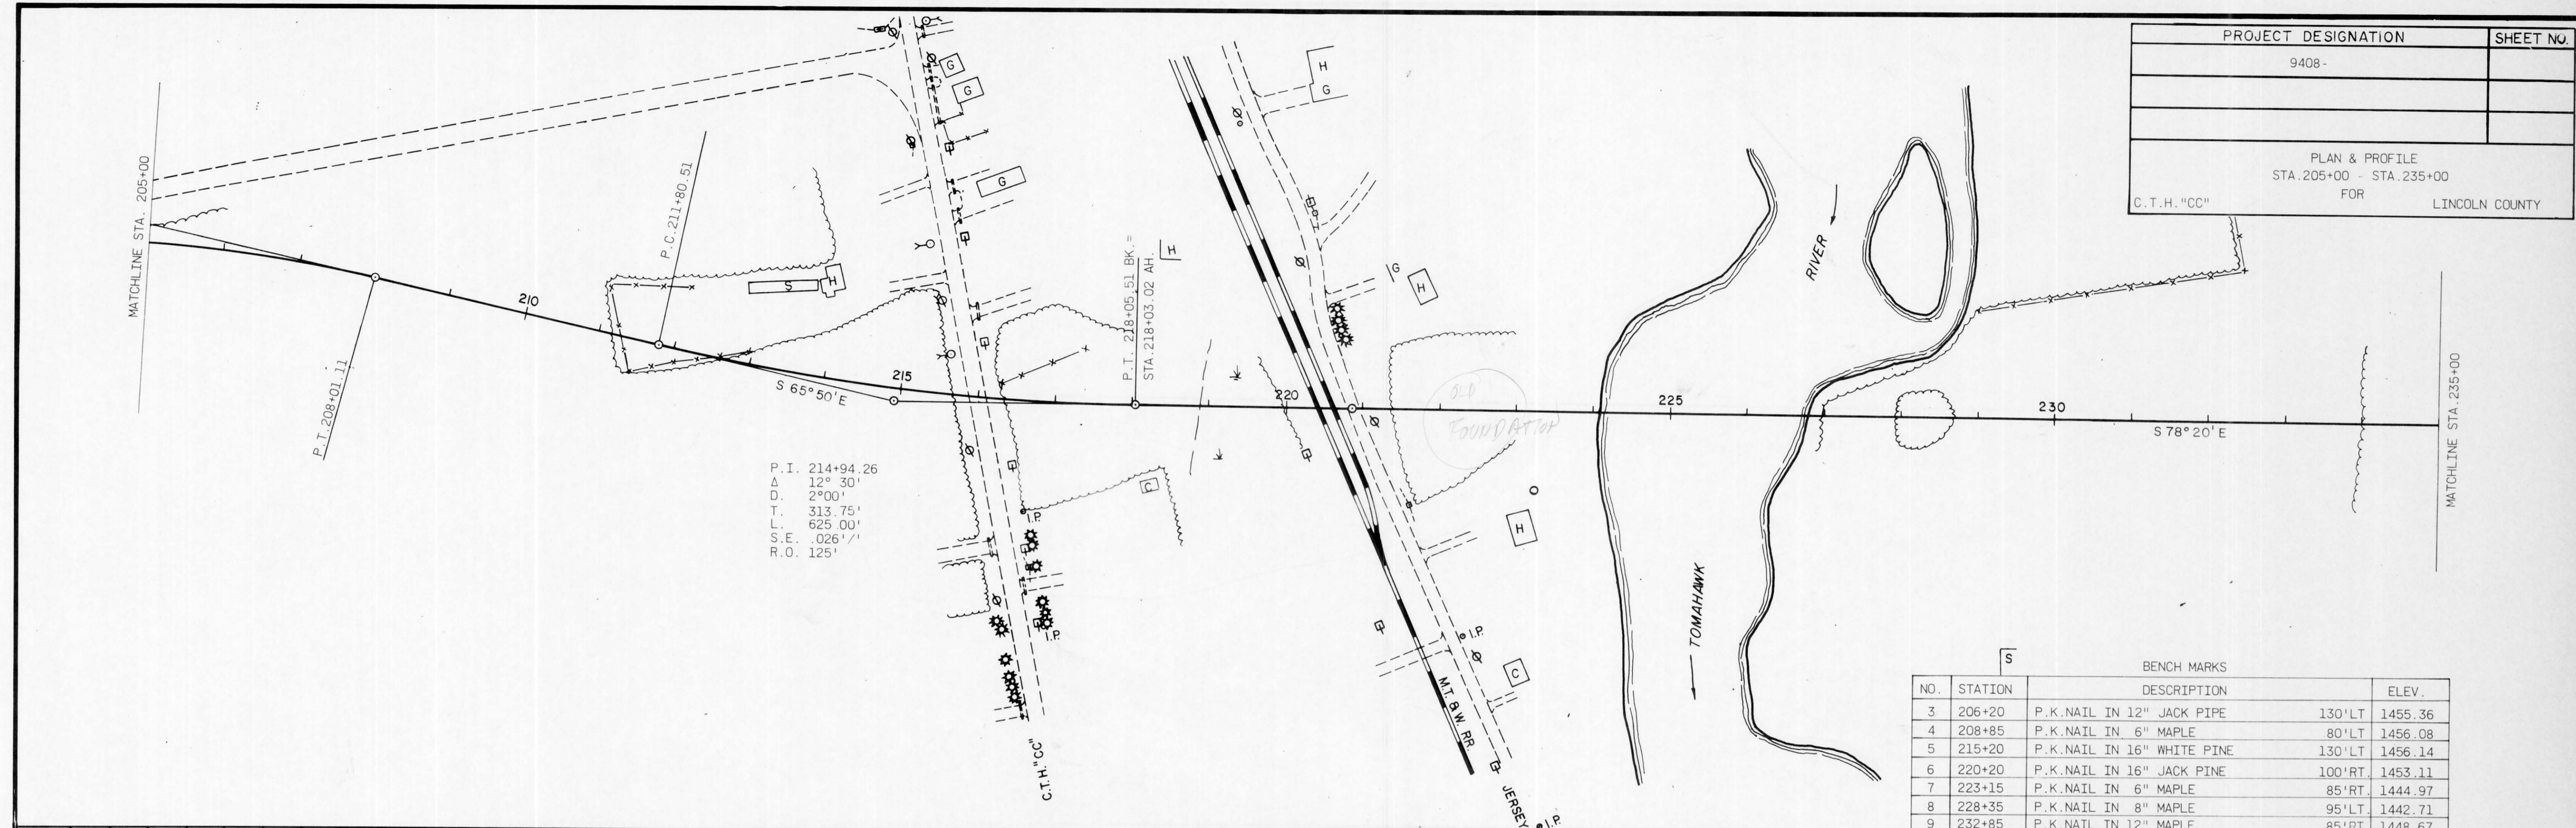

BENCH MARKS				
NO.	STATION	DESCRIPTION	ELEV.	
3	206+20	P.K. NAIL IN 12" JACK PIPE	130'LT	1455.36
4	208+85	P.K. NAIL IN 6" MAPLE	80'LT	1456.08
5	215+20	P.K. NAIL IN 16" WHITE PINE	130'LT	1456.14
6	220+20	P.K. NAIL IN 16" JACK PINE	100'RT	1453.11
7	223+15	P.K. NAIL IN 6" MAPLE	85'RT	1444.97
8	228+35	P.K. NAIL IN 8" MAPLE	95'LT	1442.71
9	232+85	P.K. NAIL IN 12" MAPLE	85'RT	1448.67

