

R/W PROJECT NUMBER 9408-02-00	SHEET NUMBER 4.0	TOTAL SHEETS 4.11
FEDERAL PROJECT NUMBER		
PLAT OF RIGHT OF WAY REQUIRED FOR U.S.H. 8 - TOMAHAWK C.T.H. CC		
LINCOLN COUNTY		


CONVENTIONAL SIGNS AND ABBREVIATIONS

COUNTY LINE	---	UNDERGROUND UTILITIES	---	COMBUSTIBLE FLUIDS (UNDER PRESSURE)	---
CORPORATE LIMITS	////	GAS	---		
PROPERTY LINE	---	ELECTRIC	---		
LOT LINE	---	TELEPHONE	---		
LIMITED EASEMENT	---	TELEPHONE (NOT IN USE)	---	SECTION CORNER	---
EXISTING R/W	---	SERVICE PEDESTAL	⊠		
NEW R/W	---	CABLE MARKER	⊠		
REFERENCE LINE	---	POWER POLE	⊠		
SLOPE INTERCEPT	---	TELEPHONE POLE	⊠		
NO ACCESS	-----	STREET SIGNAL	⊠		
		WELL	⊠		
NO ACCESS (BY STATUTORY AUTHORITY)	-----	R/W MONUMENT	⊠		
NO ACCESS (BY ACQUISITION)	-----	IRON PIN	⊠		
CULVERT IN PLACE	---	STONE MONUMENT	⊠		
CULVERT REQUIRED	---	RAILROAD	---		
		MARSH	---		
		WOODED AREA	---		

A.P.	ACCESS POINT	R	RADIUS
ACC.	ACCESS	R/W	RIGHT OF WAY
AC.	ACRES	RD.	ROAD
ETUX	AND WIFE	SEC.	SECTION
AH.	AHEAD	S.	SOUTH
B.	BARN	S.F.	SQUARE FEET
B.M.	BENCH MARK	STA.	STATION
C/L	CENTERLINE	T.	TOWN
△	CENTRAL ANGLE	T	TANGENT LENGTH OF CURVE
COR.	CORNER	T.L.E.	TEMPORARY LIMITED EASEMENT
C.P.	CULVERT PIPE	U.S.H.	UNITED STATES HIGHWAY
D.	DEGREE OF CURVE	W.	WEST
E.	EAST		
G.	GARAGE		
H.	HOUSE		
L.	LENGTH OF CURVE		
LC	LONG CHORD		
LCB	LONG CHORD BEARING		
M.H.	MANHOLE		
MI	MILE		
N	NORTH		
P.C.	POINT OF CURVATURE		
P.I.	POINT OF INTERSECTION		
P.T.	POINT OF TANGENCY		
P.E.	PRIVATE ENTRANCE		
P.L.	PROPERTY LINE		
P.L.E.	PERMANENT LIMITED EASEMENT		


BEGIN RELOCATION ORDER
 STA. 1099+00
 99.98' NORTH AND 1.80' WEST OF THE
 WEST QUARTER CORNER OF SECTION 15,
 T. 35N, R. 5E.

END RELOCATION ORDER
 STA. 1286+00
 1335.61' SOUTH AND 2905.73' EAST OF THE
 WEST QUARTER CORNER OF SECTION 24,
 T. 35N, R. 5E.

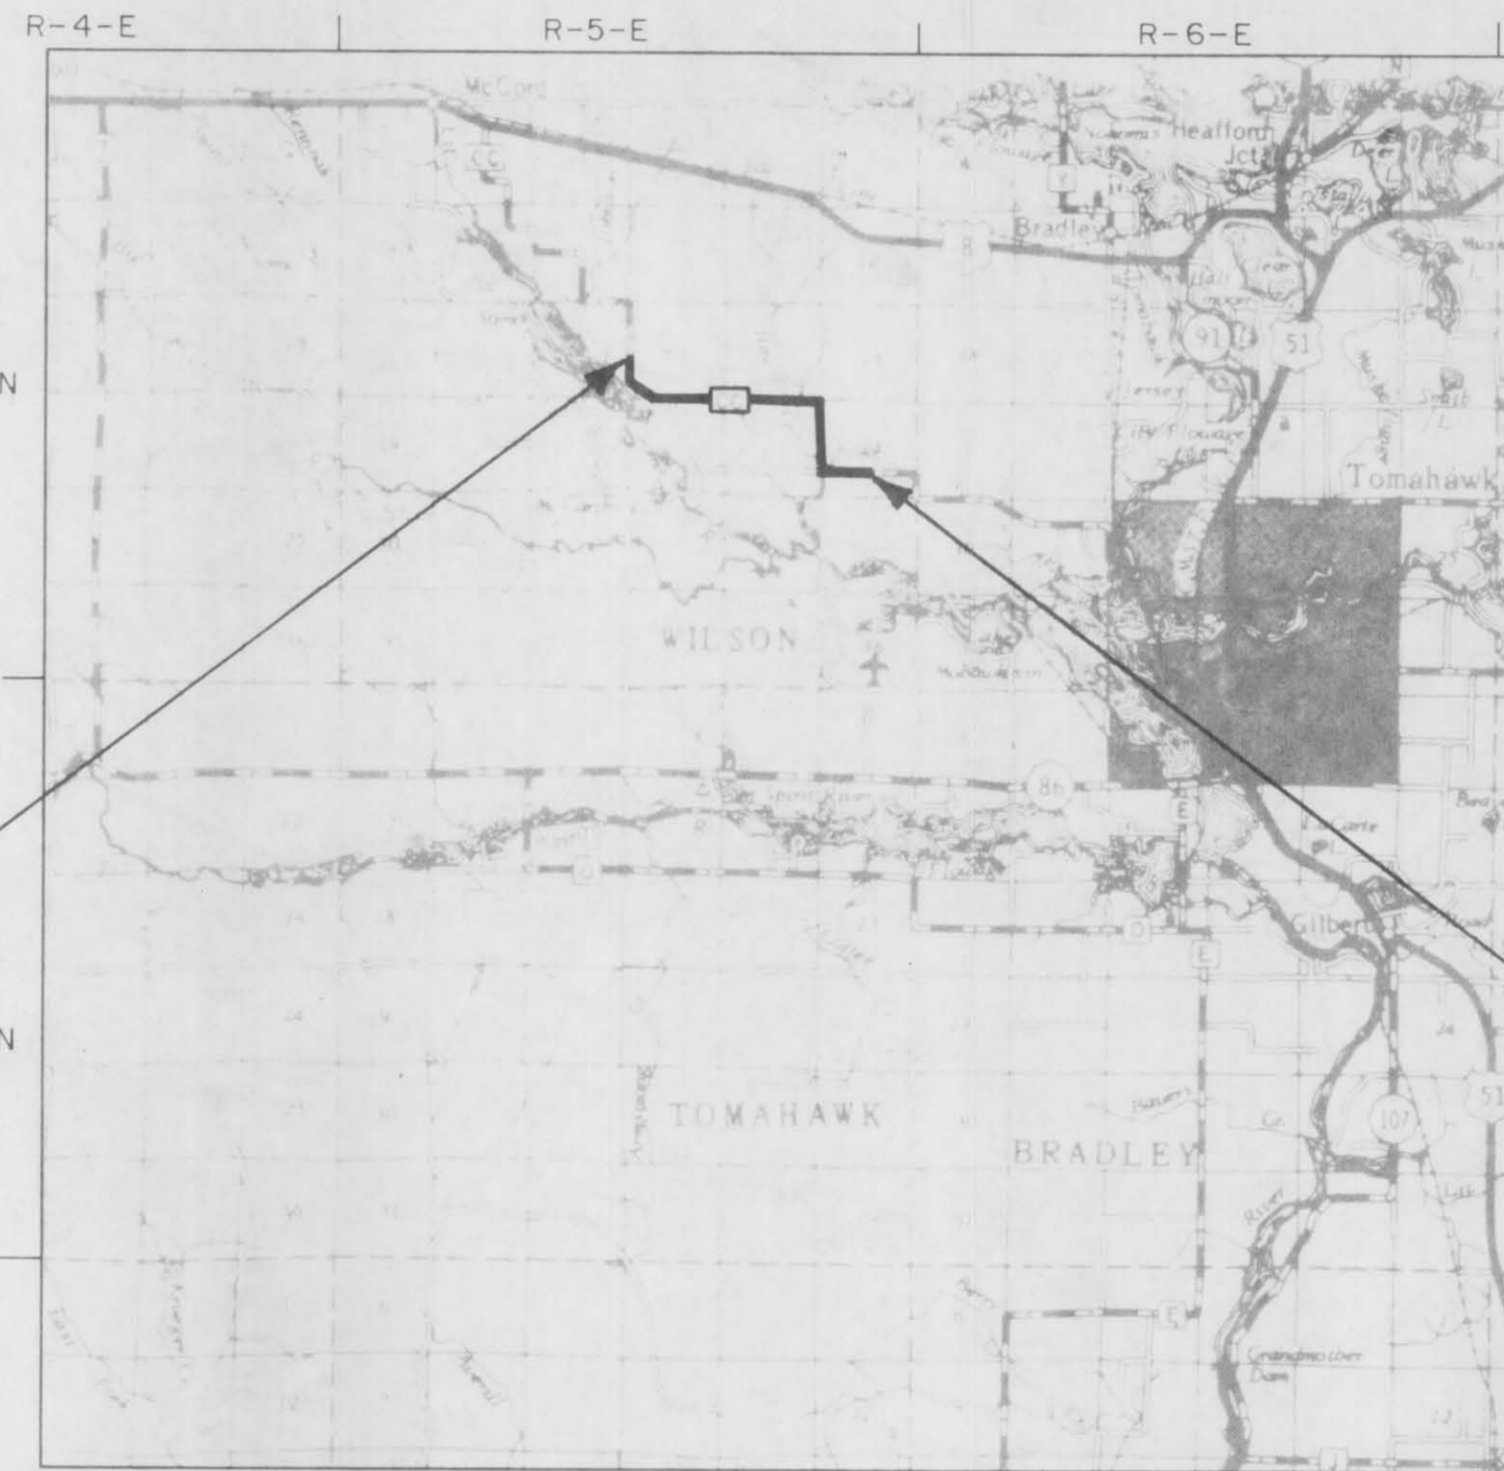

TOTAL NET LENGTH OF CENTERLINE = 3.542 MI. RURAL

LINCOLN COUNTY HIGHWAY DEPT.
 100 COOPER STREET
 MERRILL, WI 54452-2799

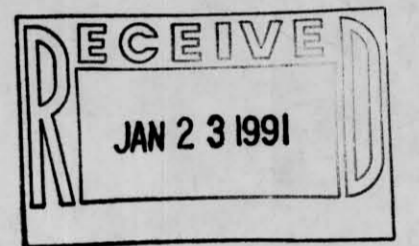

APPROVED FOR
 LINCOLN COUNTY

6/26/90
 DATE
 Mahab S. Hap
 COMMISSIONER

ORIGINAL PLAT PREPARED
 BY
 DONOHUE AND ASSOCIATES, INC.
 CONSULTING ENGINEERS
 PLOVER, WISCONSIN



JAN 22 '91
DONOHUE & ASSOC. INC.

Howard P. Muehl
 REGISTERED SURVEYOR
 6/26/90
 DATE

REVISION DATE 9/11/90	STATE OF WISCONSIN DEPARTMENT OF TRANSPORTATION
	APPROVED:
	DATE: _____ DISTRICT DIRECTOR

REFERENCE FILES LOC. NAME
 (1) :
 (2) :
 (3) :
 (4) :
 (5) :
 UIC :
 PLOT DGN : TITLE.DGN
 PRF : TITLE