

REVISION DATE
9/11/90

ROUTE COUNTY DATE
C.T.H. CC LINCOLN


R/W PROJECT NUMBER
9408-02-00

SHEET NUMBER
4.5

SCALE, FT. GRID FACTOR
0 100 200

FEDERAL PROJECT NUMBER

4.5

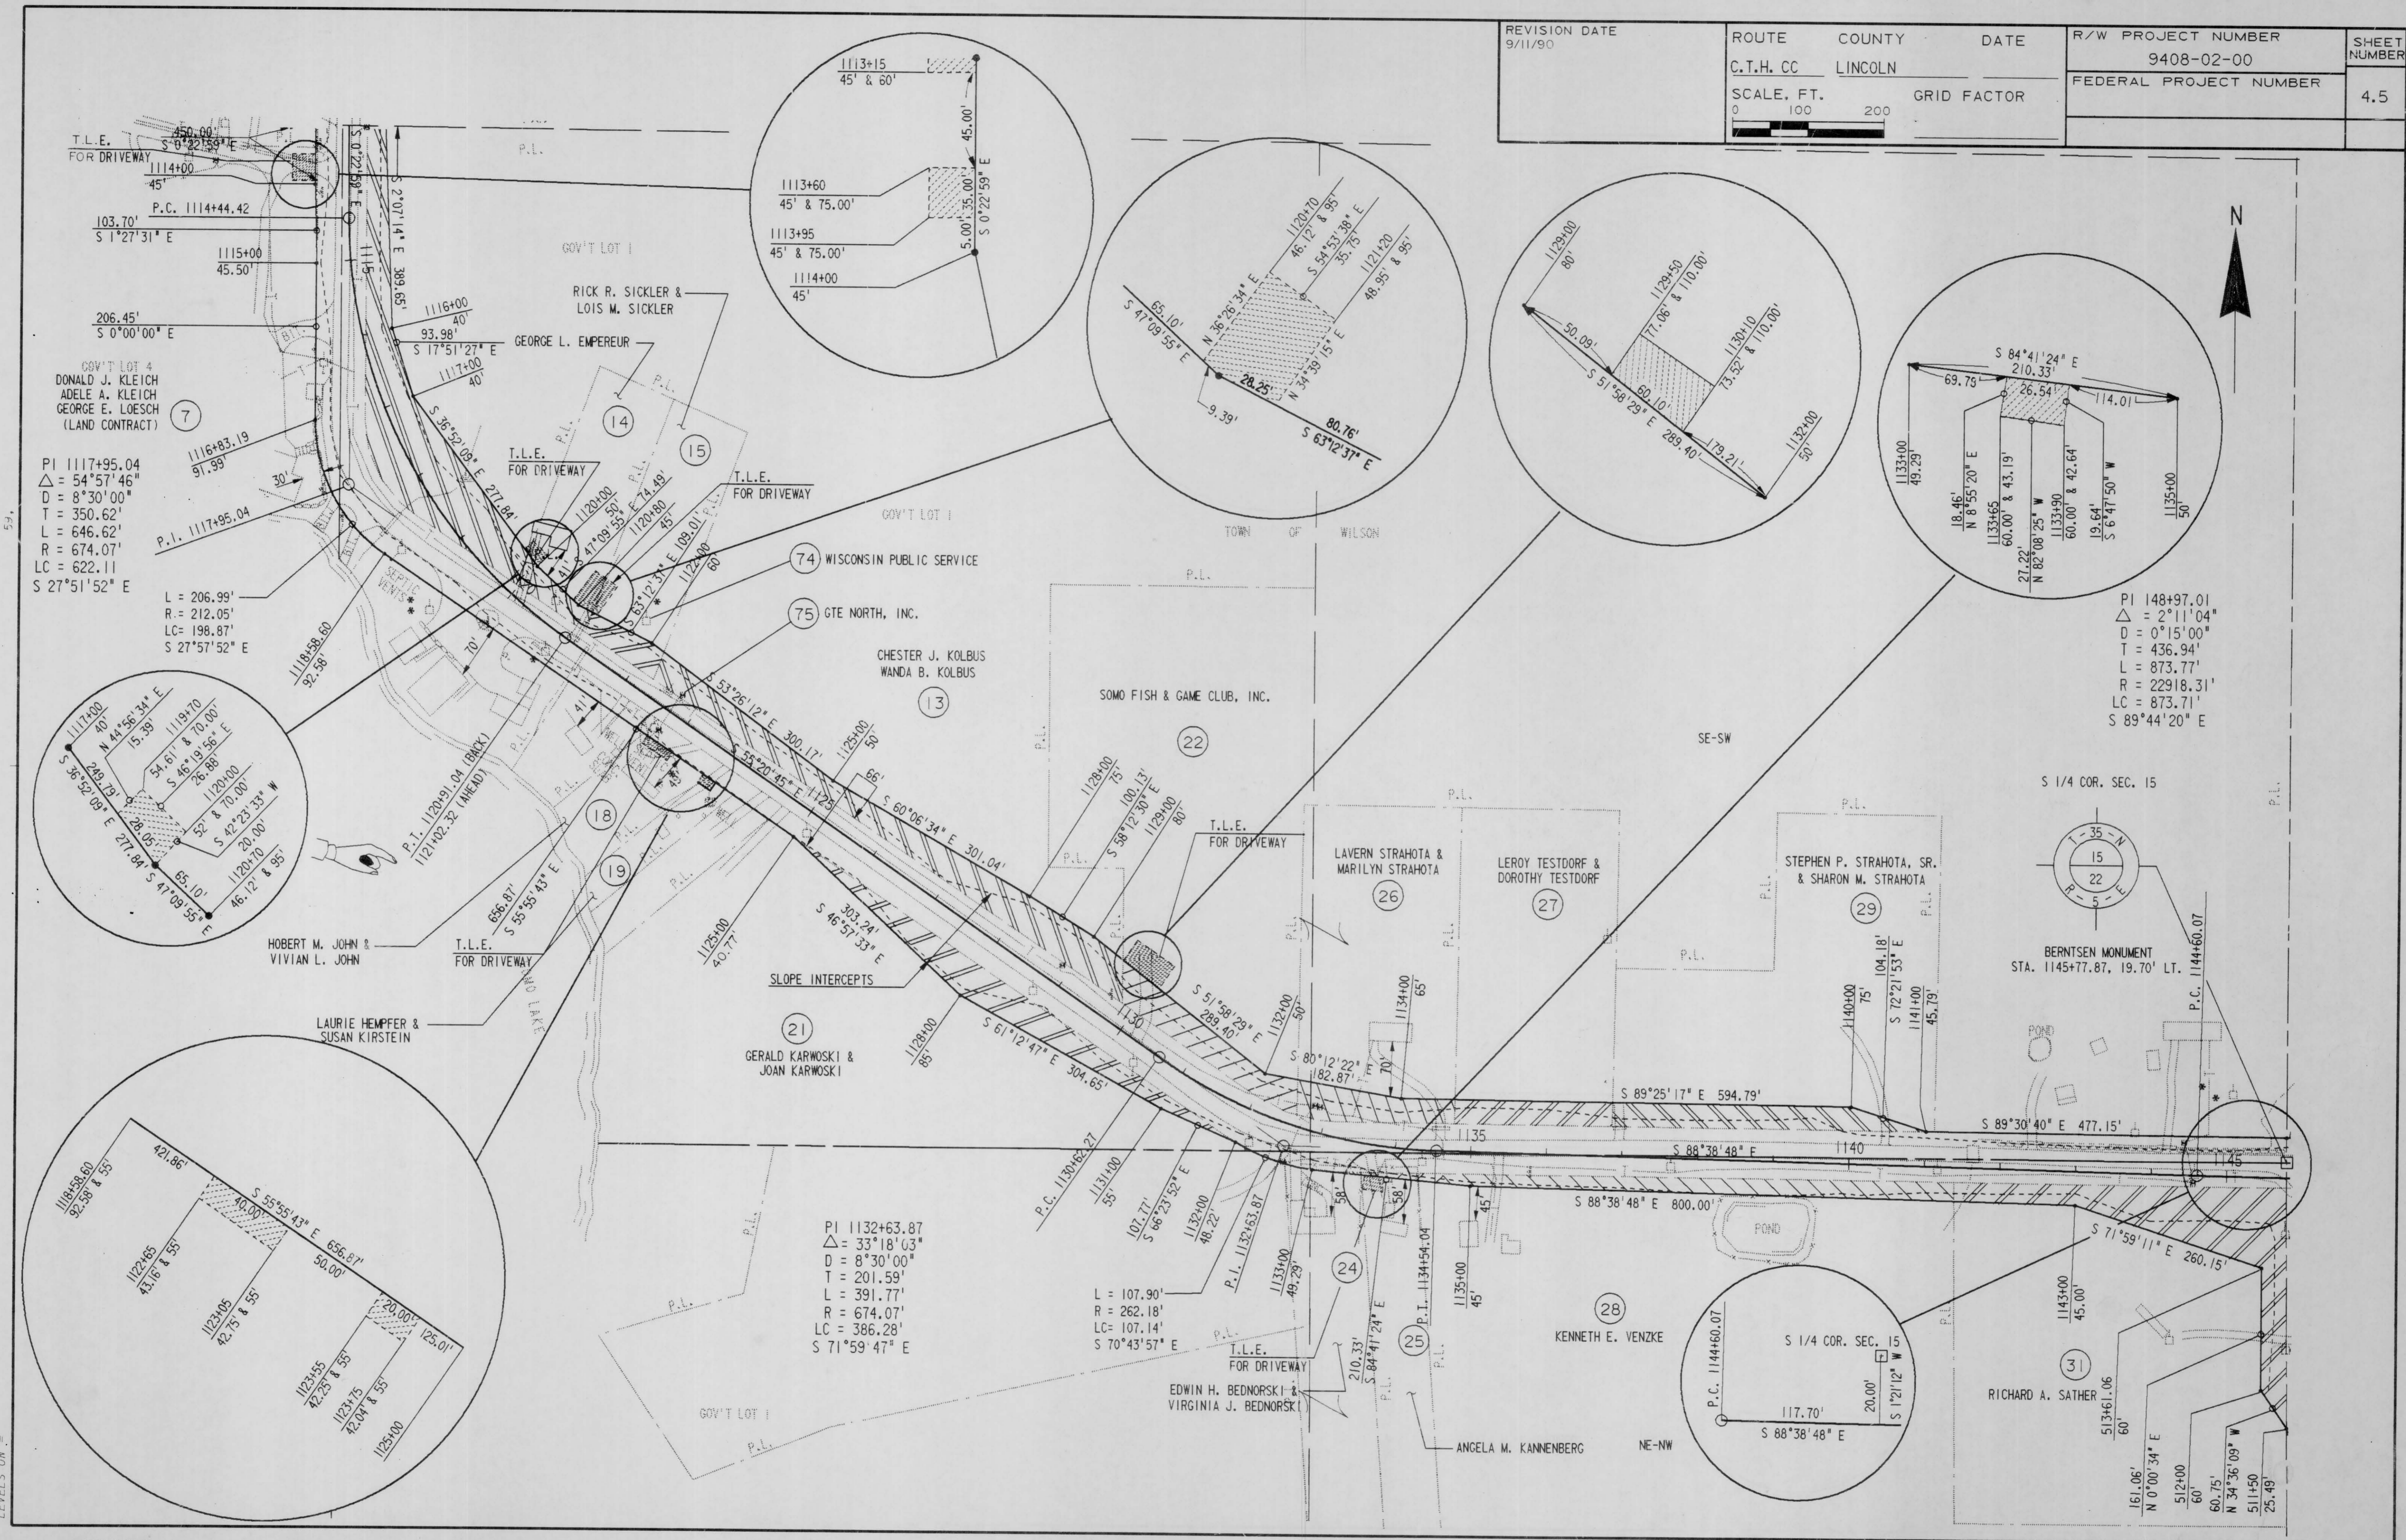

59.

LEVELS ON =