



REVISION DATE 9/11/90	ROUTE C.T.H. CC	COUNTY LINCOLN	DATE	R/W PROJECT NUMBER 9408-02-00	SHEET NUMBER 4.6
	SCALE, FT. 0 100 200	GRID FACTOR		FEDERAL PROJECT NUMBER	

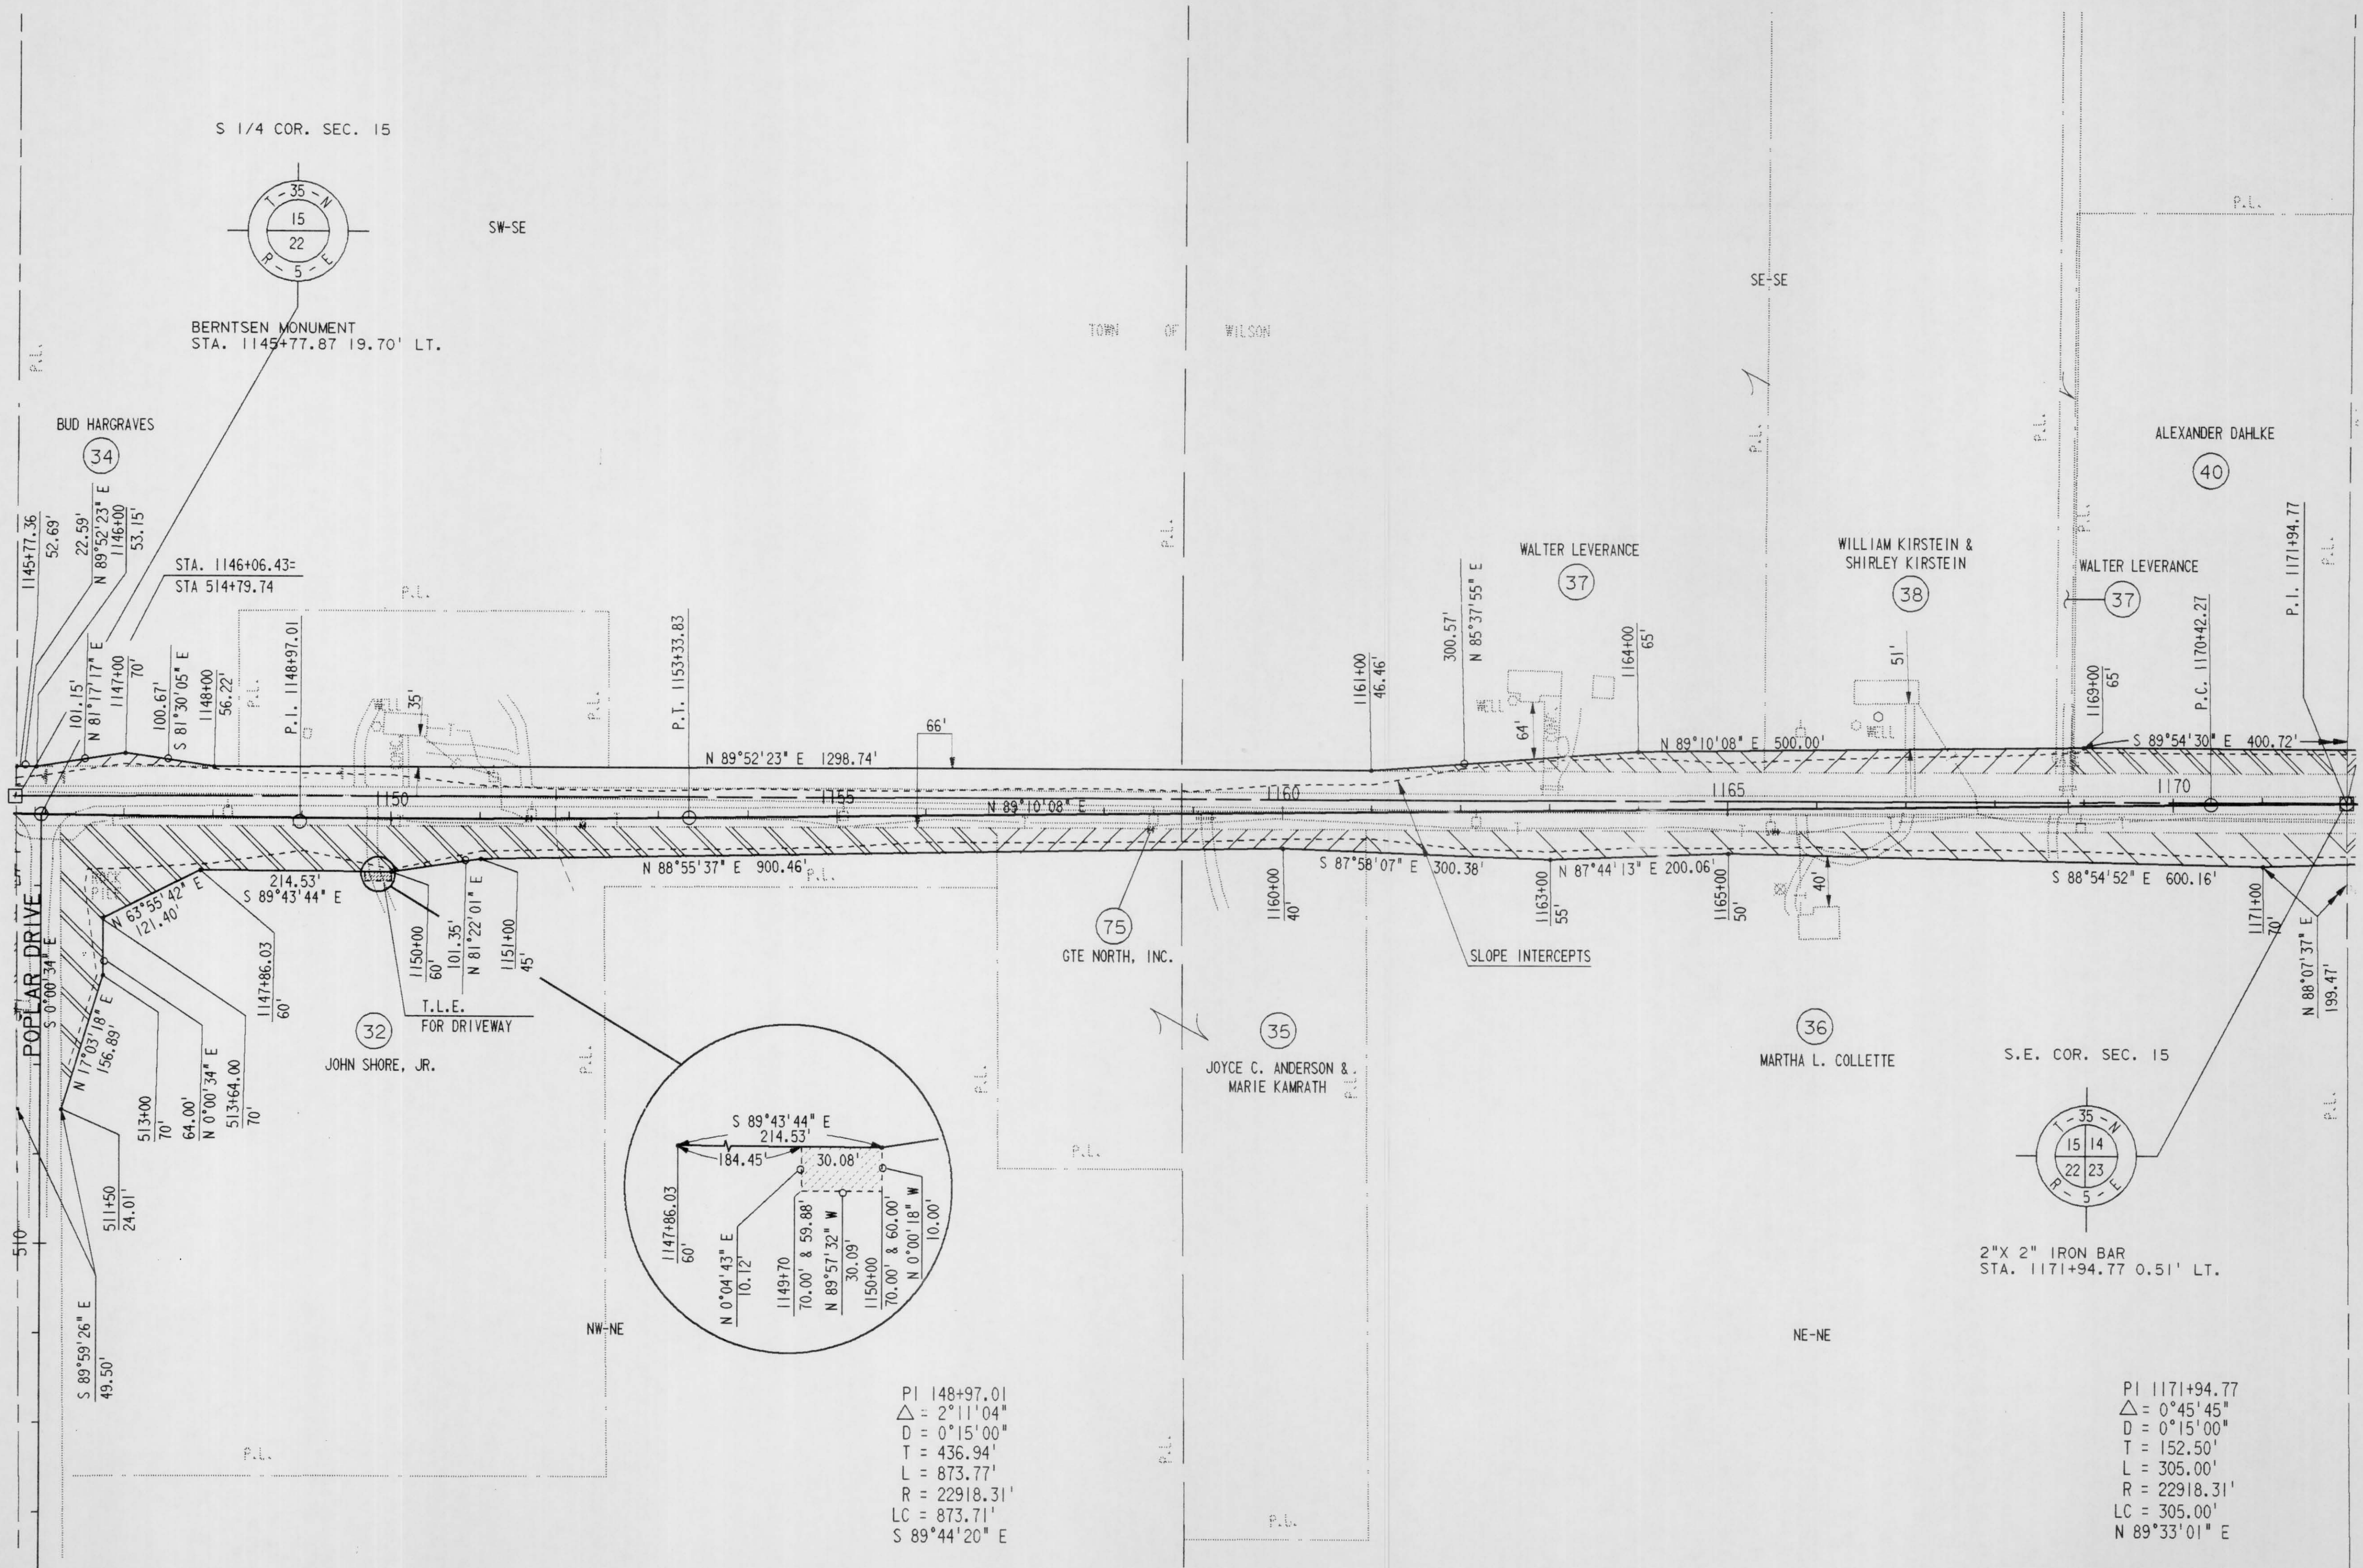

S 1/4 COR. SEC. 15

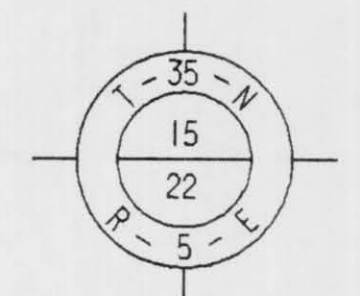

BERNTSEN MONUMENT
STA. 1145+77.87 19.70' LT.

BUD HARGRAVES
(34)

STA. 1146+06.43=
STA 514+79.74

POPULAR DRIVE


JOHN SHORE, JR.
(32)

GTE NORTH, INC.
(75)

JOYCE C. ANDERSON &
MARIE KAMRATH
(35)

MARTHA L. COLLETTE
(36)

S.E. COR. SEC. 15

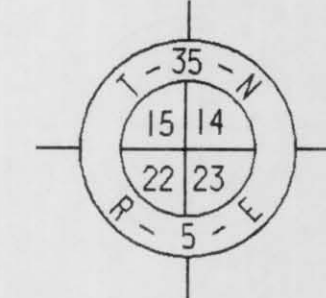

2"X 2" IRON BAR
STA. 1171+94.77 0.51' LT.

ALEXANDER DAHLKE
(40)

WALTER LEVERANCE
(37)

WILLIAM KIRSTEIN &
SHIRLEY KIRSTEIN
(38)

WALTER LEVERANCE
(37)

PI 148+97.01
Δ = 2°11'04"
D = 0°15'00"
T = 436.94'
L = 873.77'
R = 22918.31'
LC = 873.71'
S 89°44'20" E

PI 1171+94.77
Δ = 0°45'45"
D = 0°15'00"
T = 152.50'
L = 305.00'
R = 22918.31'
LC = 305.00'
N 89°33'01" E

LEVELS ON #2, 3, 4, 

PLOT SCALE

PLOT NAME

REV. DATE

ORIGINATOR

FILE NAME