


SE - SW

HERMAN L. KRUEGER
V. 198 P. 131

P. I.	66+00
I.	168° 19'
Δ	11° 41'
D.	2° 00'
T.	293. 10'
L	584. 17'
E.	14. 95'
R.	2864. 79'

1/4 LINE BY USING FENCE LINE

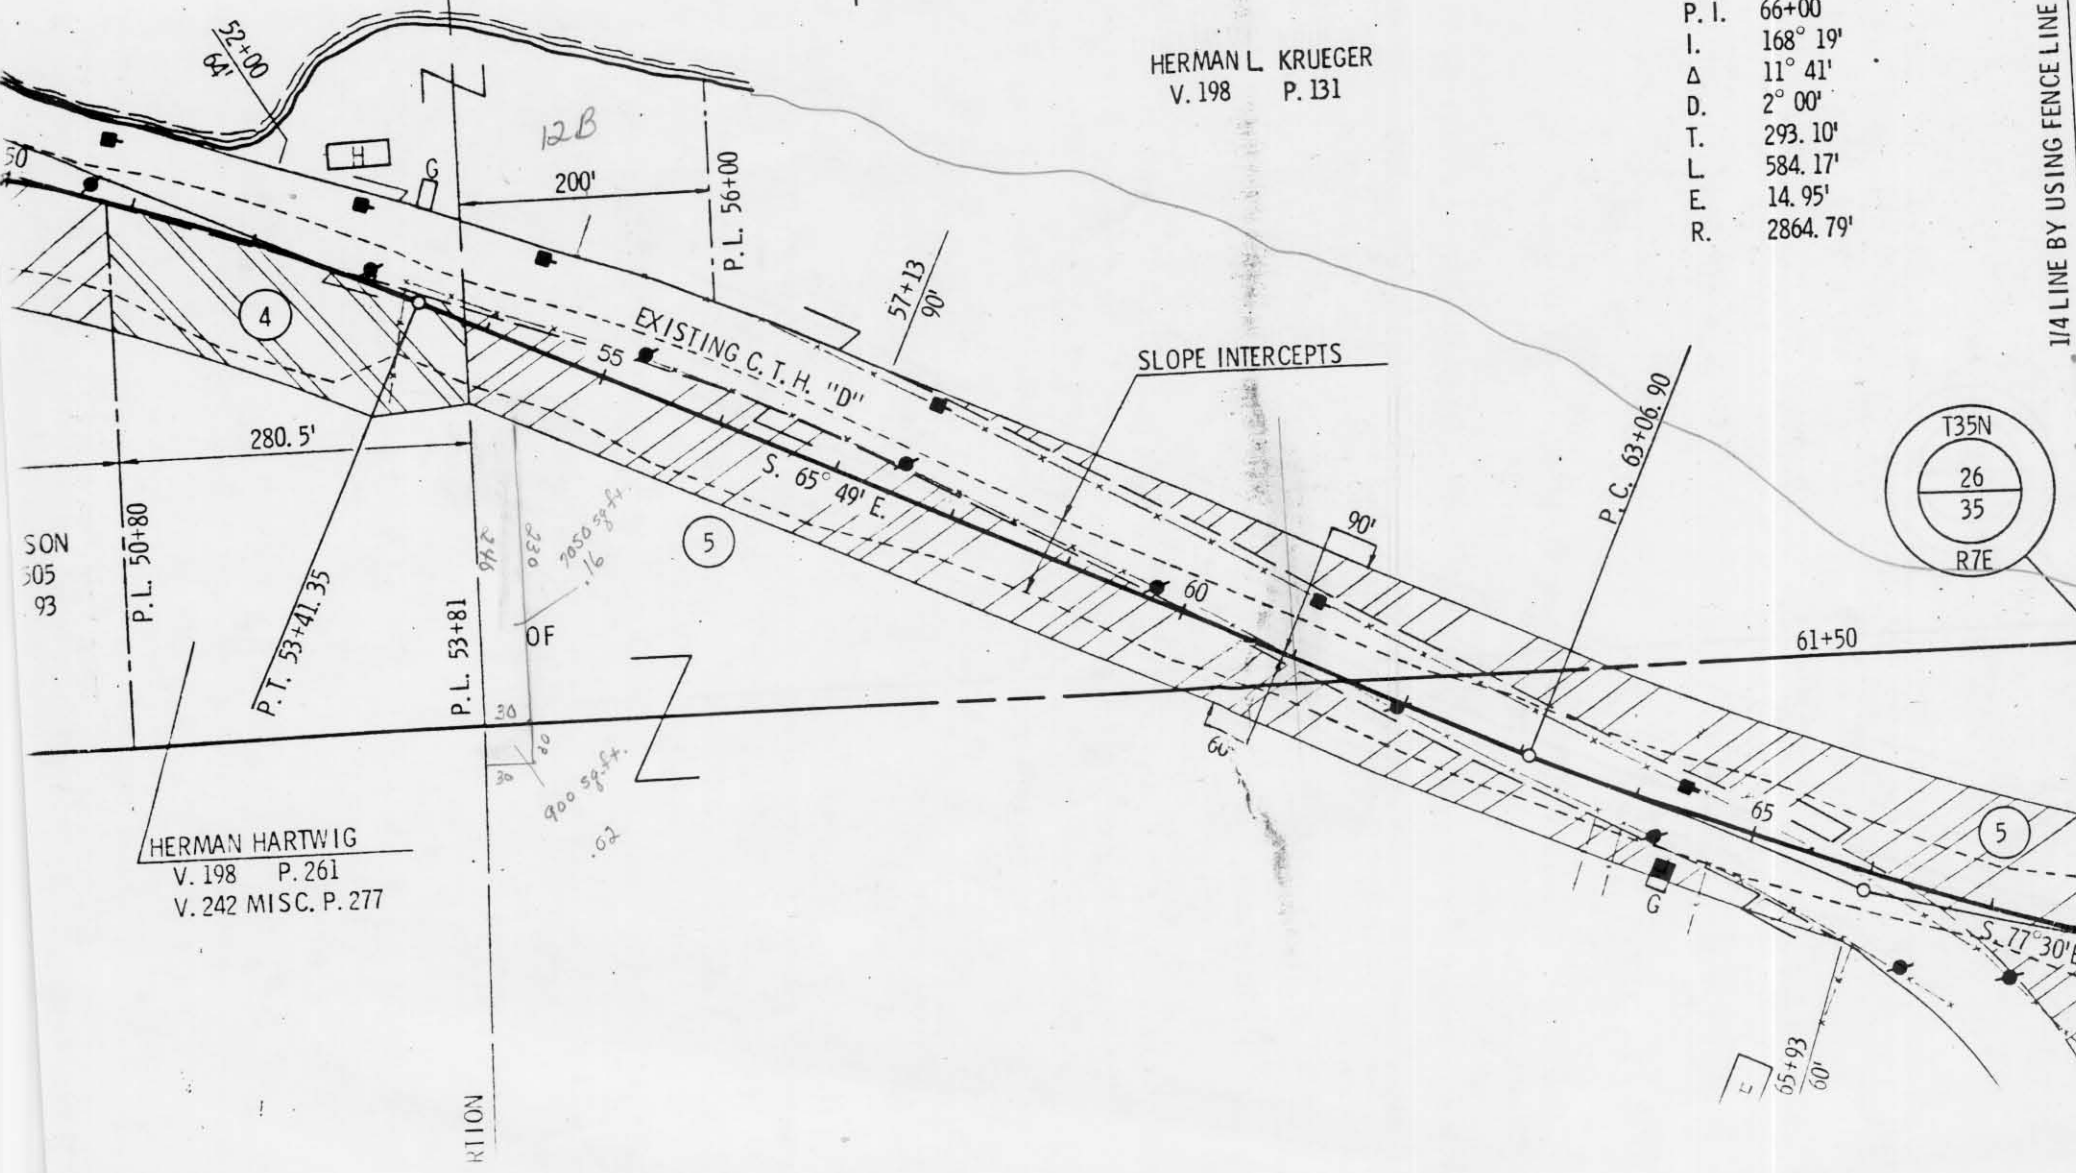

52+00
84'

12B


P.L. 56+00

57+13
90'

EXISTING C. T. H. "D"

SLOPE INTERCEPTS

P.C. 63+06.90

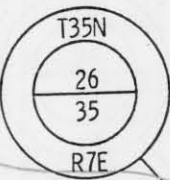

280. 5'

SON
305
93

P.L. 50+80

P.T. 53+41.35

P.L. 53+81

5

S. 65° 49' E.

90'

61+50

HERMAN HARTWIG
V. 198 P. 261
V. 242 MISC. P. 277

RTION

5

S. 77° 30' E.

65+93
60'