


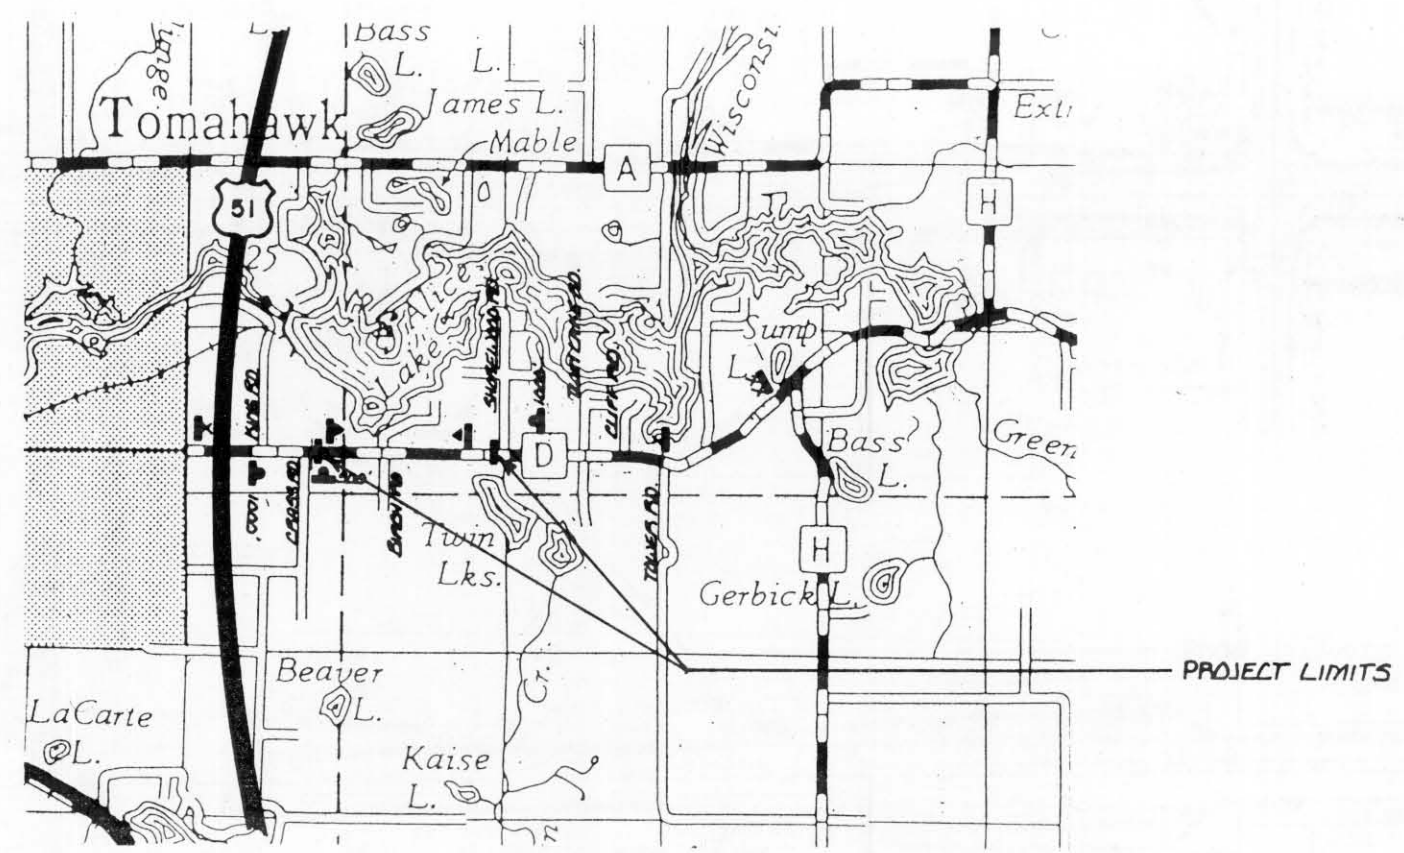

- LEGEND**
- ▲ ROAD CLOSED - LOCAL TRAFFIC ONLY  
R11-3 60" x 30"
  - TYPE III BARRICADE
  - ROAD CLOSED  
R11-2 48" x 30"

- ★ ROAD CLOSED  
1 MILE AHEAD  
LOCAL TRAFFIC ONLY  
R11-3 60" x 30"
- ✖ ROAD CLOSED  
1.0 MILES AHEAD  
LOCAL TRAFFIC ONLY  
R11-3 60" x 30"

NOTE: SIGN LAYOUTS SHALL BE IN ACCORDANCE WITH THE FEDERAL HIGHWAY ADMINISTRATION MANUAL OF STANDARD HIGHWAY SIGNS UNLESS OTHERWISE PROVIDED IN THE PLAN.



TRAFFIC CONTROL PLAN