

SECTION 36, T 35 N-R 6 E

TOWN OF BRADLEY

NE-SE

REVISION DATE

ROUTE C.T.H. "D"

COUNTY LINCOLN

DATE

R/W PROJECT NUMBER 9410-01-00

SHEET NUMBER

SCALE, FT. 0 100'

GRID FACTOR


FEDERAL PROJECT NUMBER

4.2

SECTION 31, T 35 N-R 7 E

NW-SW

BEGIN RELOCATION ORDER STA. 137+27.43

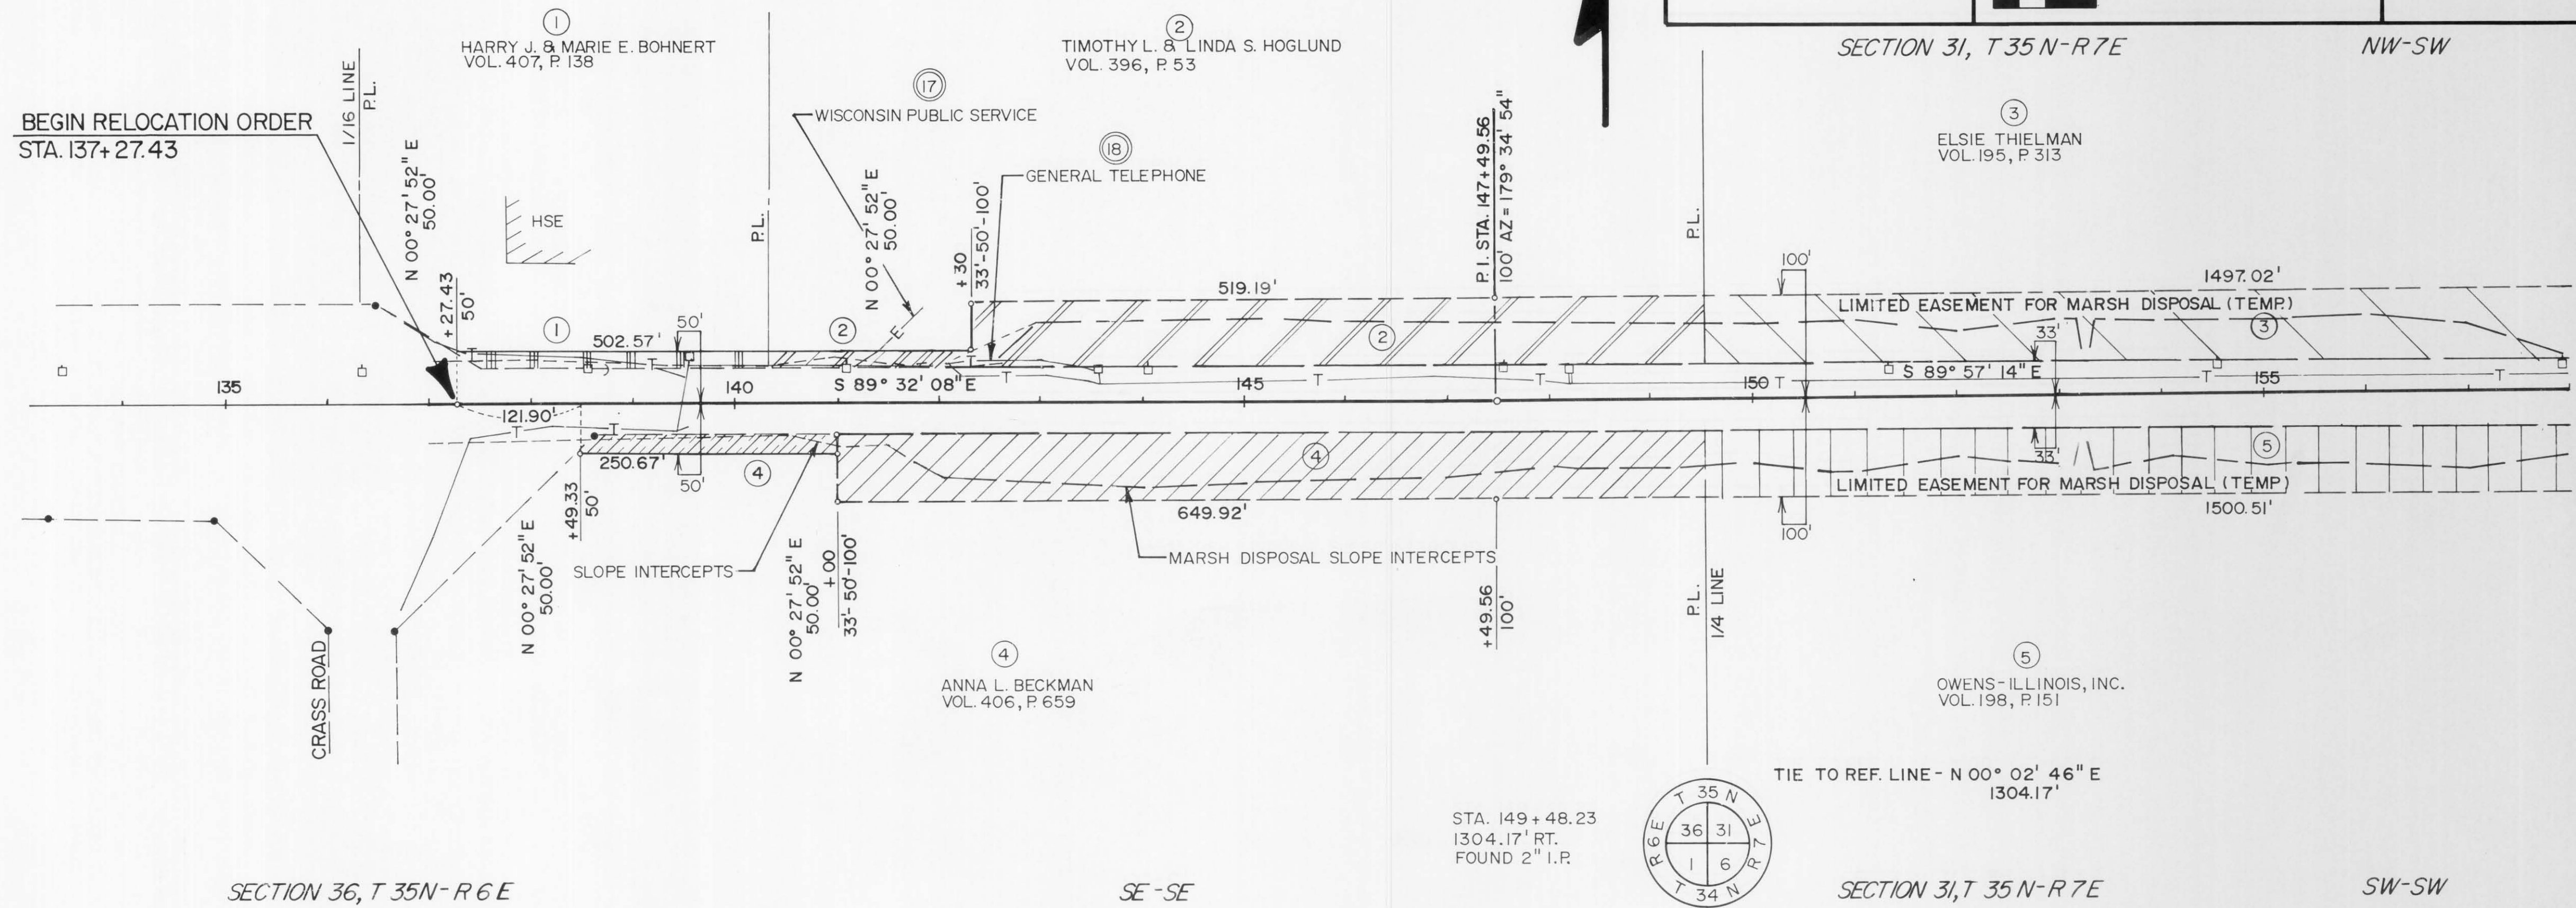

SECTION 36, T 35 N-R 6 E

SE-SE

SECTION 31, T 35 N-R 7 E

SW-SW


NW-SW

SECTION 31, T 35 N-R 7 E

TOWN OF KING

NE-SW

NW-SE

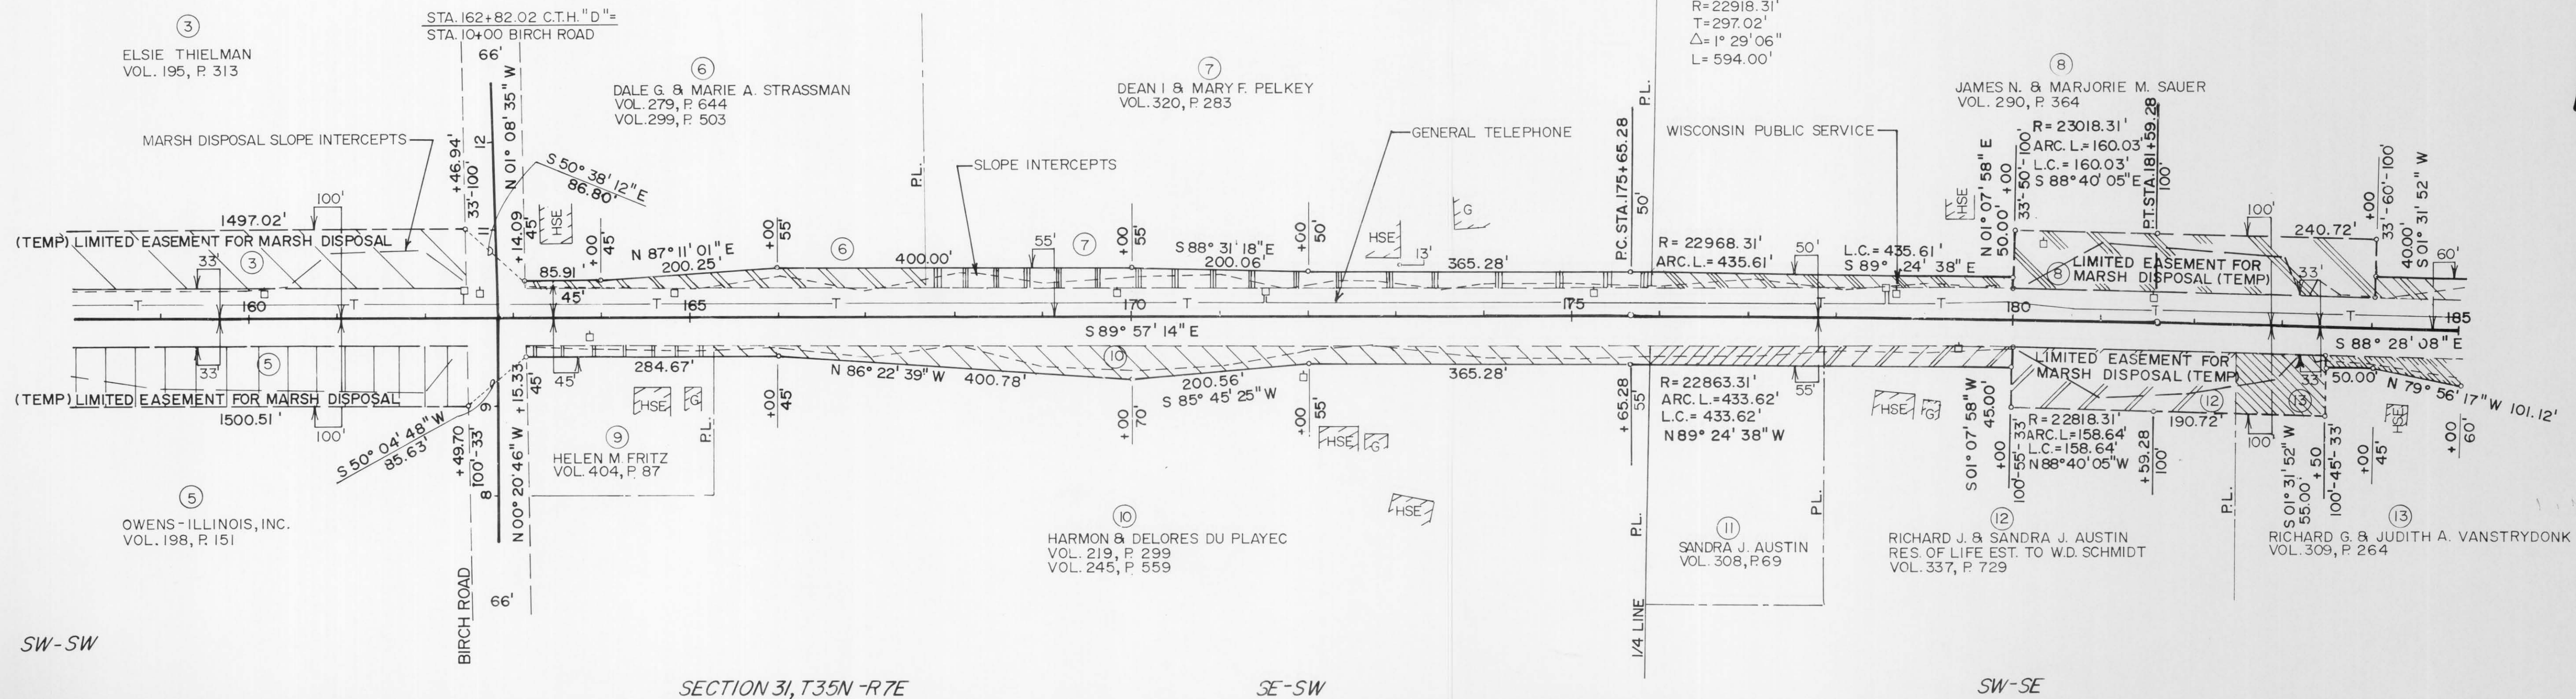

CURVE DATA
 D=0° 15'
 R=22918.31'
 T=297.02'
 Δ=1° 29' 06"
 L=594.00'

SW-SW

SECTION 31, T 35 N-R 7 E

SE-SW

SW-SE