


STATE PROJECT NUMBER	SHEET NO.
9410-01-00	
PLAN / PROFILE	
C.T.H. "D"	

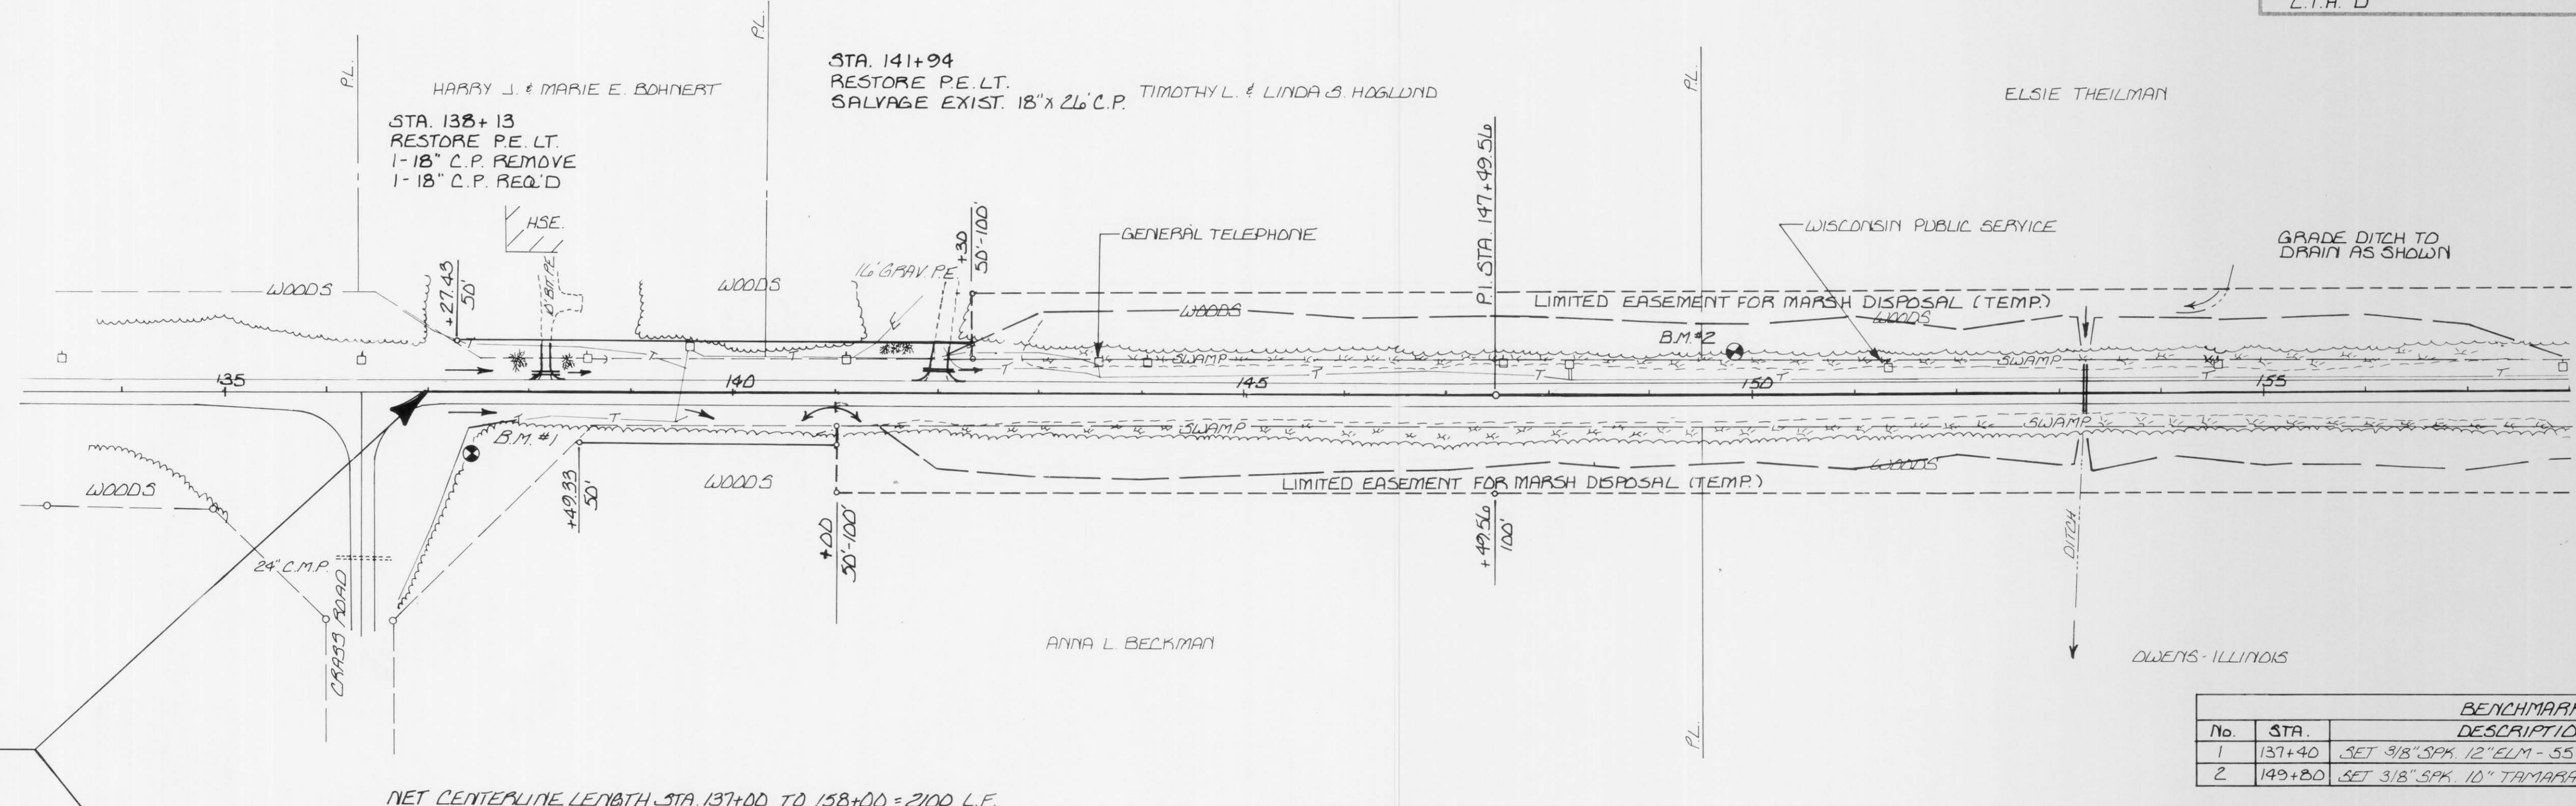


BENCHMARKS			
No.	STA.	DESCRIPTION	ELEV.
1	137+40	SET 3/8" SPK 12" ELM - 55' RT.	1480.06
2	149+80	SET 3/8" SPK 10" TAMARACK - 40' LT.	1460.48

BEGIN PROJECT No. 9410-01-00  
STA. 137+00

NET CENTERLINE LENGTH STA. 137+00 TO 158+00 = 2100 L.F.

STA. 137+00 TO STA. 158+00			
UNCL EXCAV.	9689 C.Y.	MARSH DISPOSAL	11535
MARSH EXCAV.	25,952 C.Y.	MARSH WASTE	13,917
FILL	10,073 C.Y.		
BORROW EXCAV.	41,589 C.Y.		
SHAPE 30% 50% MARSH			

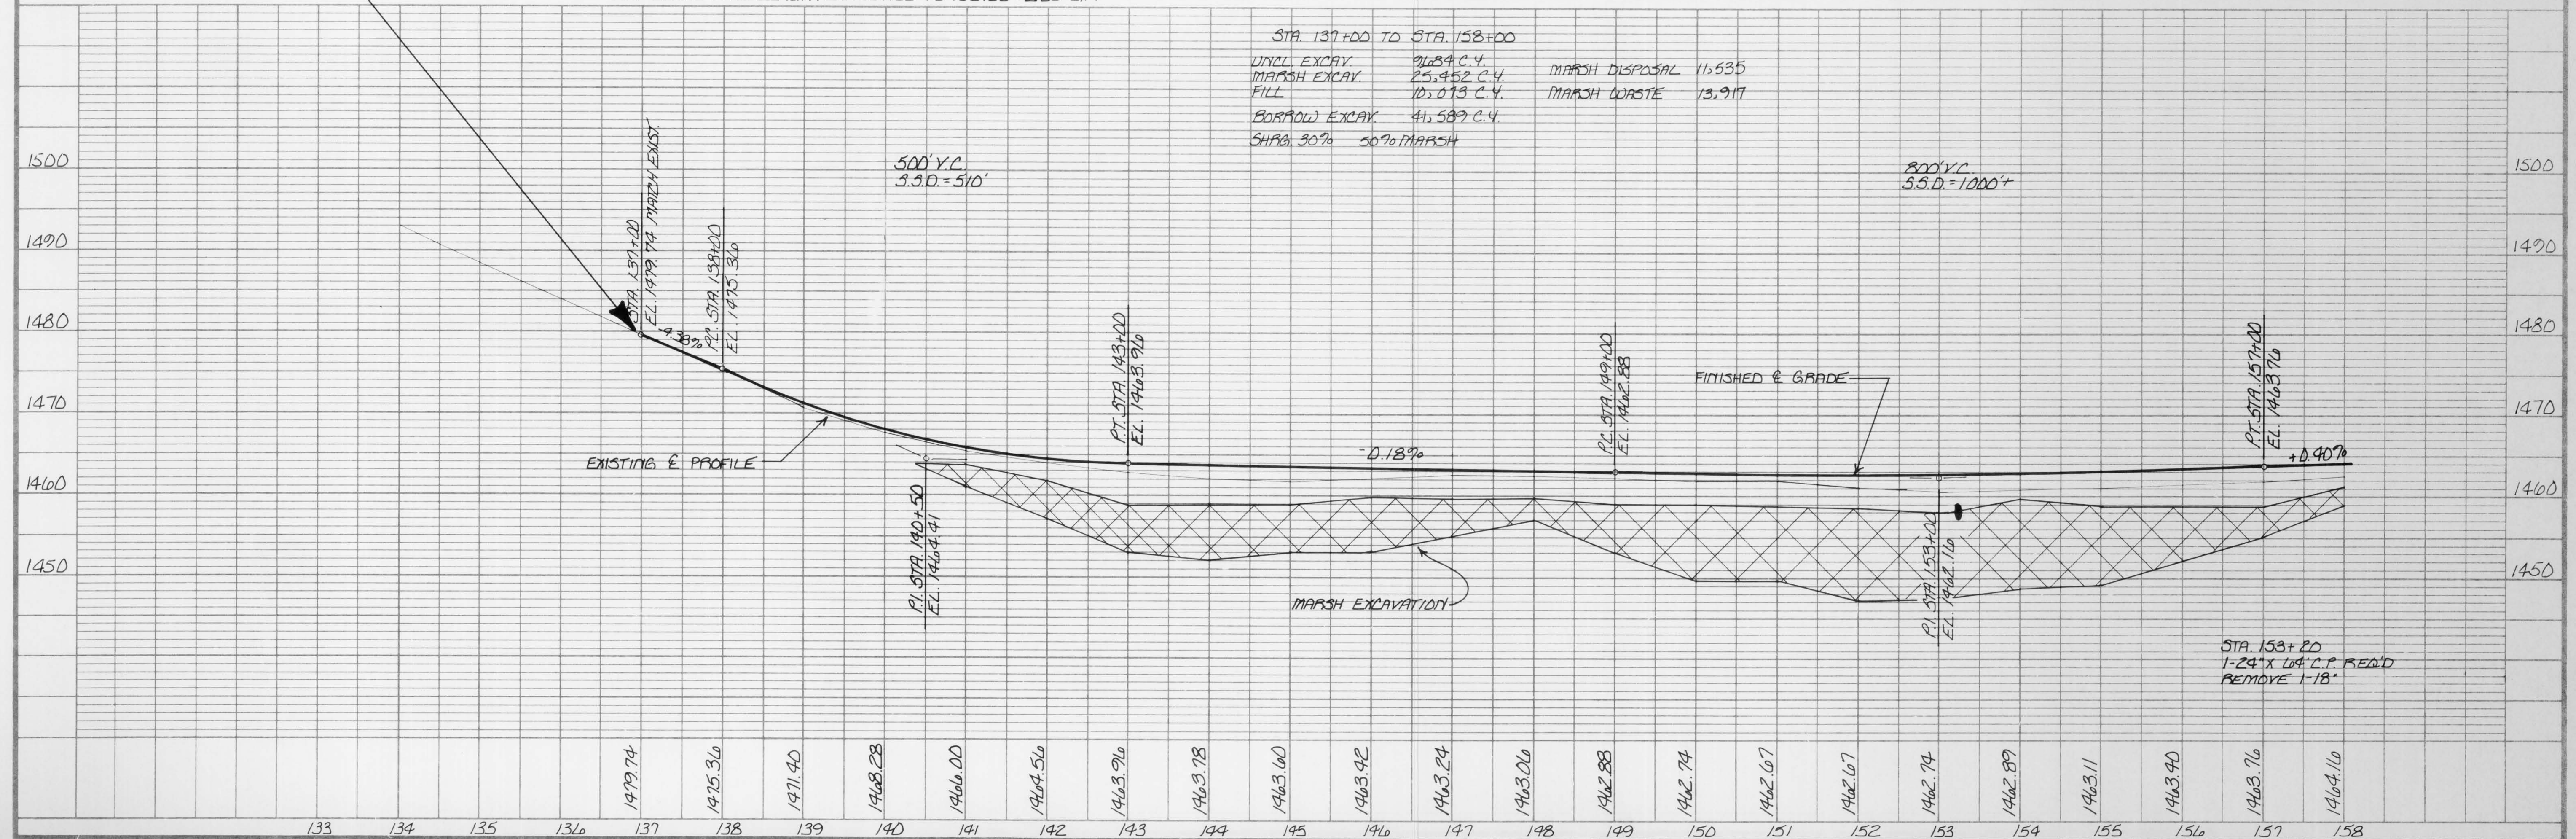

STA. 153+20  
1-24" X 64" C.P. REQ'D  
REMOVE 1-18"

