


SECTION 36, T 35 N-R 6 E

TOWN OF BRADLEY

NE-SE

REVISION DATE	ROUTE C.T.H. "D"	COUNTY LINCOLN	DATE	R/W PROJECT NUMBER 9410-01-00	SHEET NUMBER 4.2
	SCALE, FT. 0 100'	GRID FACTOR		FEDERAL PROJECT NUMBER	

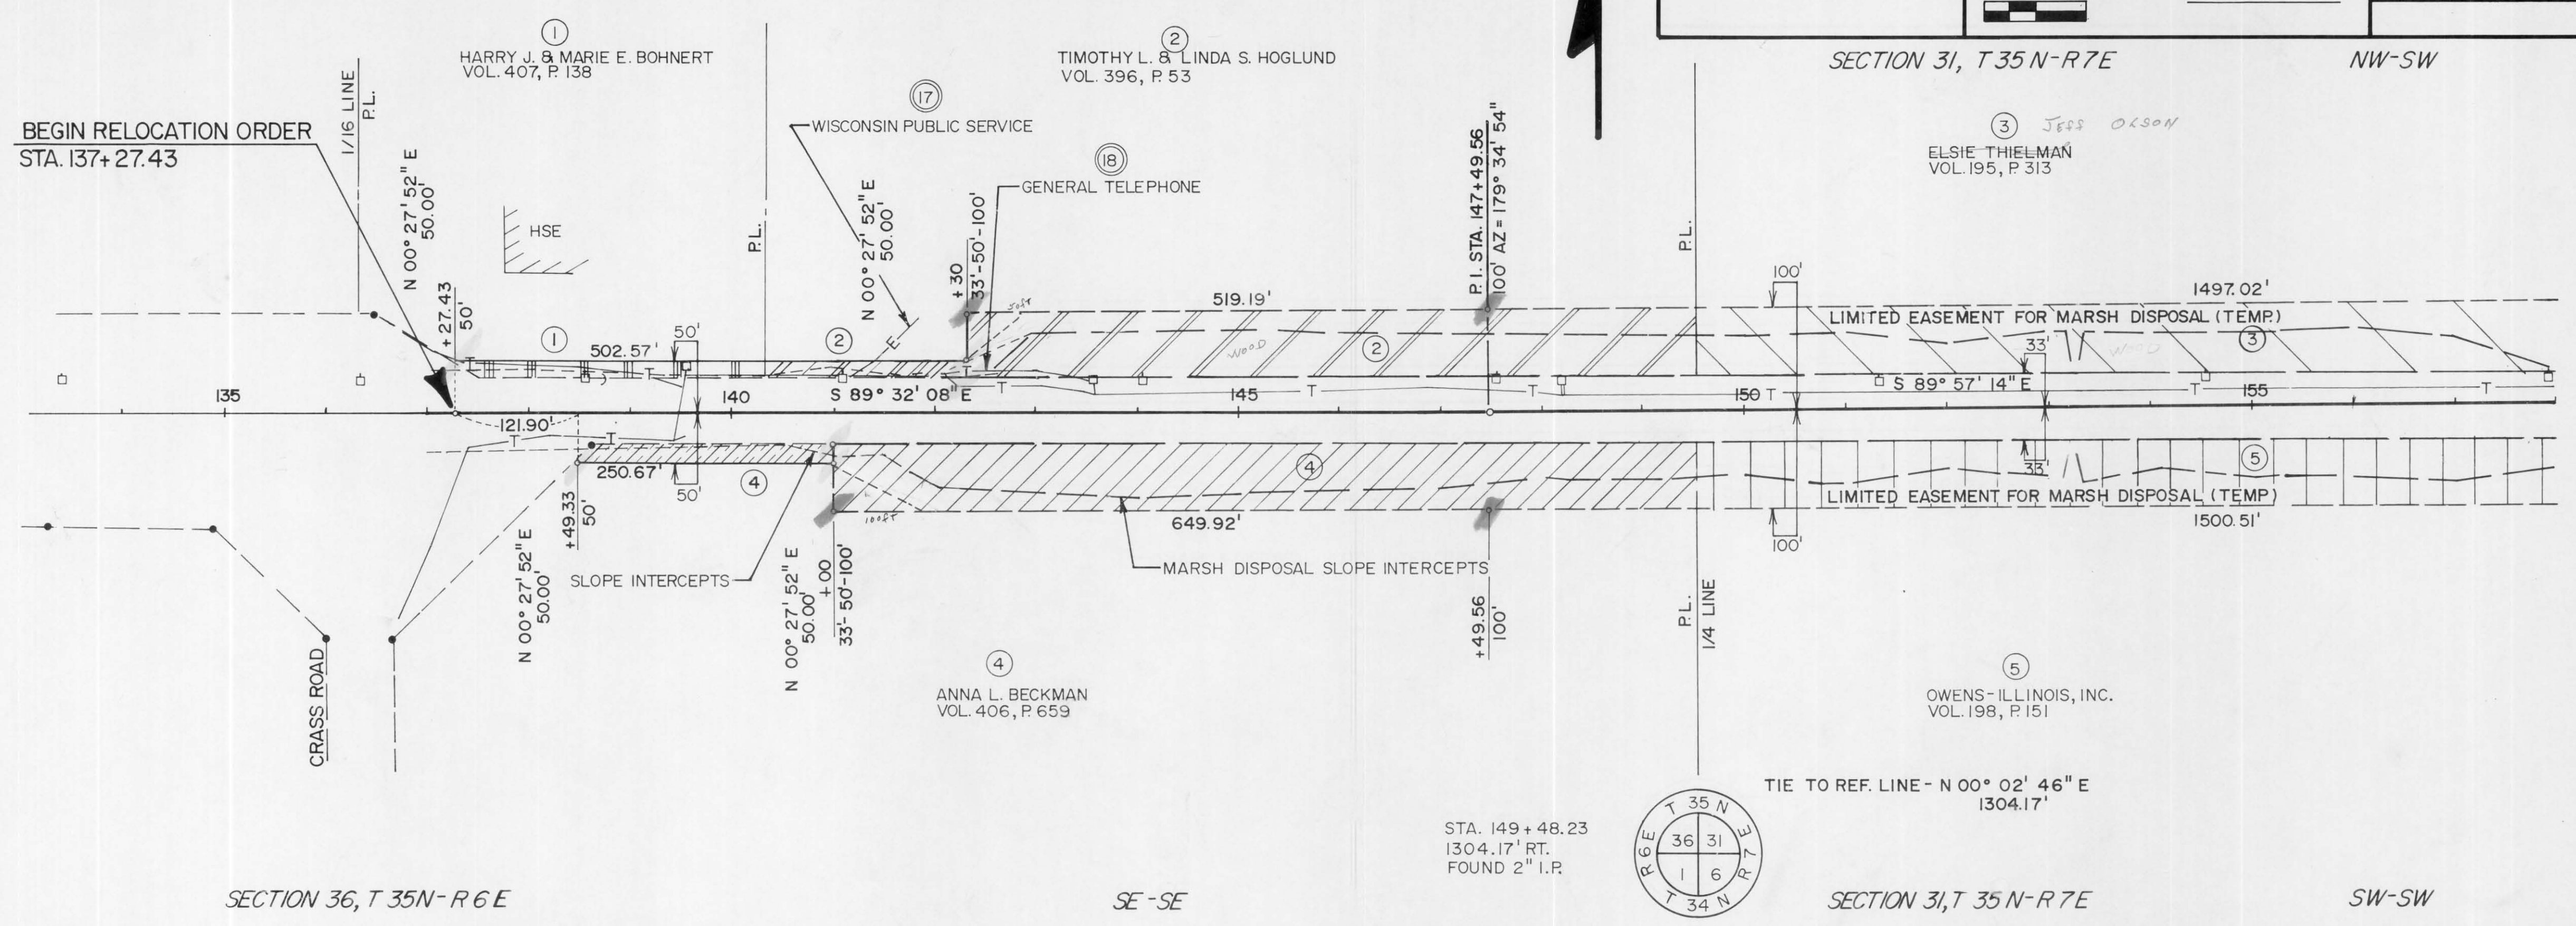

SECTION 36, T 35 N-R 6 E

SE-SE

SECTION 31, T 35 N-R 7 E

SW-SW

NW-SW


SECTION 31, T 35 N-R 7 E

TOWN OF KING

NE-SW

NW-SE

N

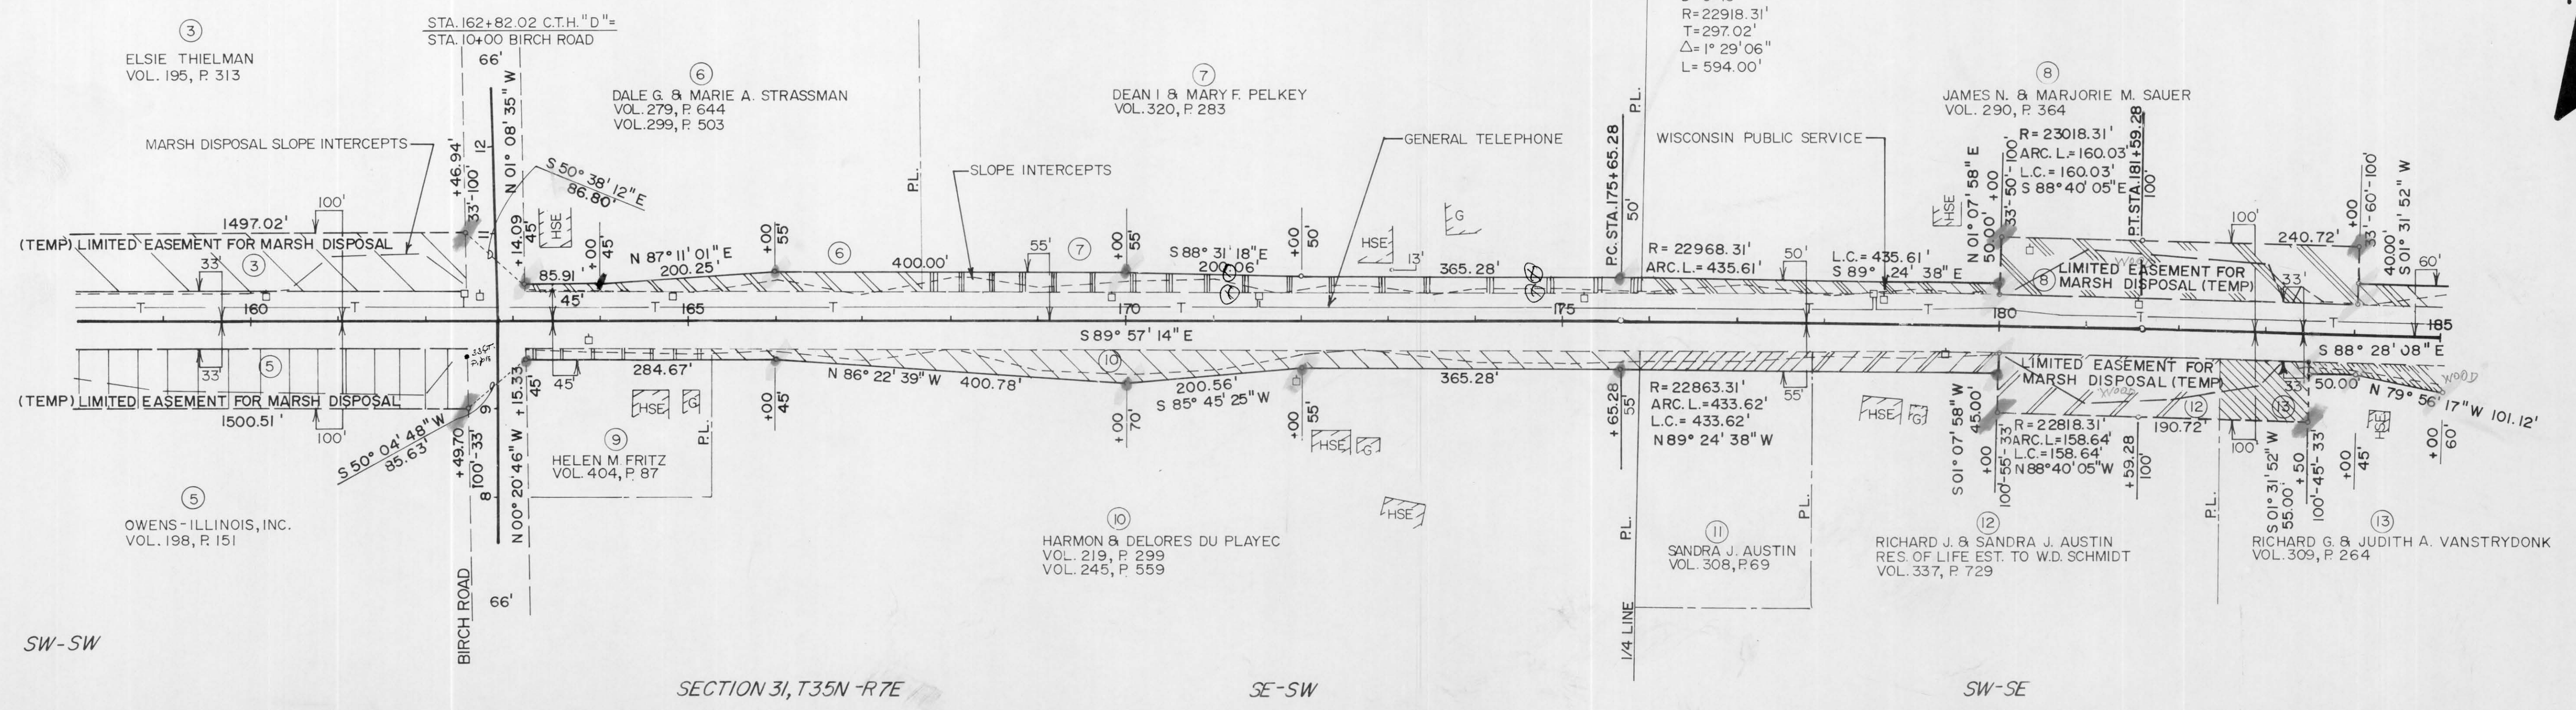

SW-SW

SECTION 31, T 35 N-R 7 E

SE-SW

SW-SE