




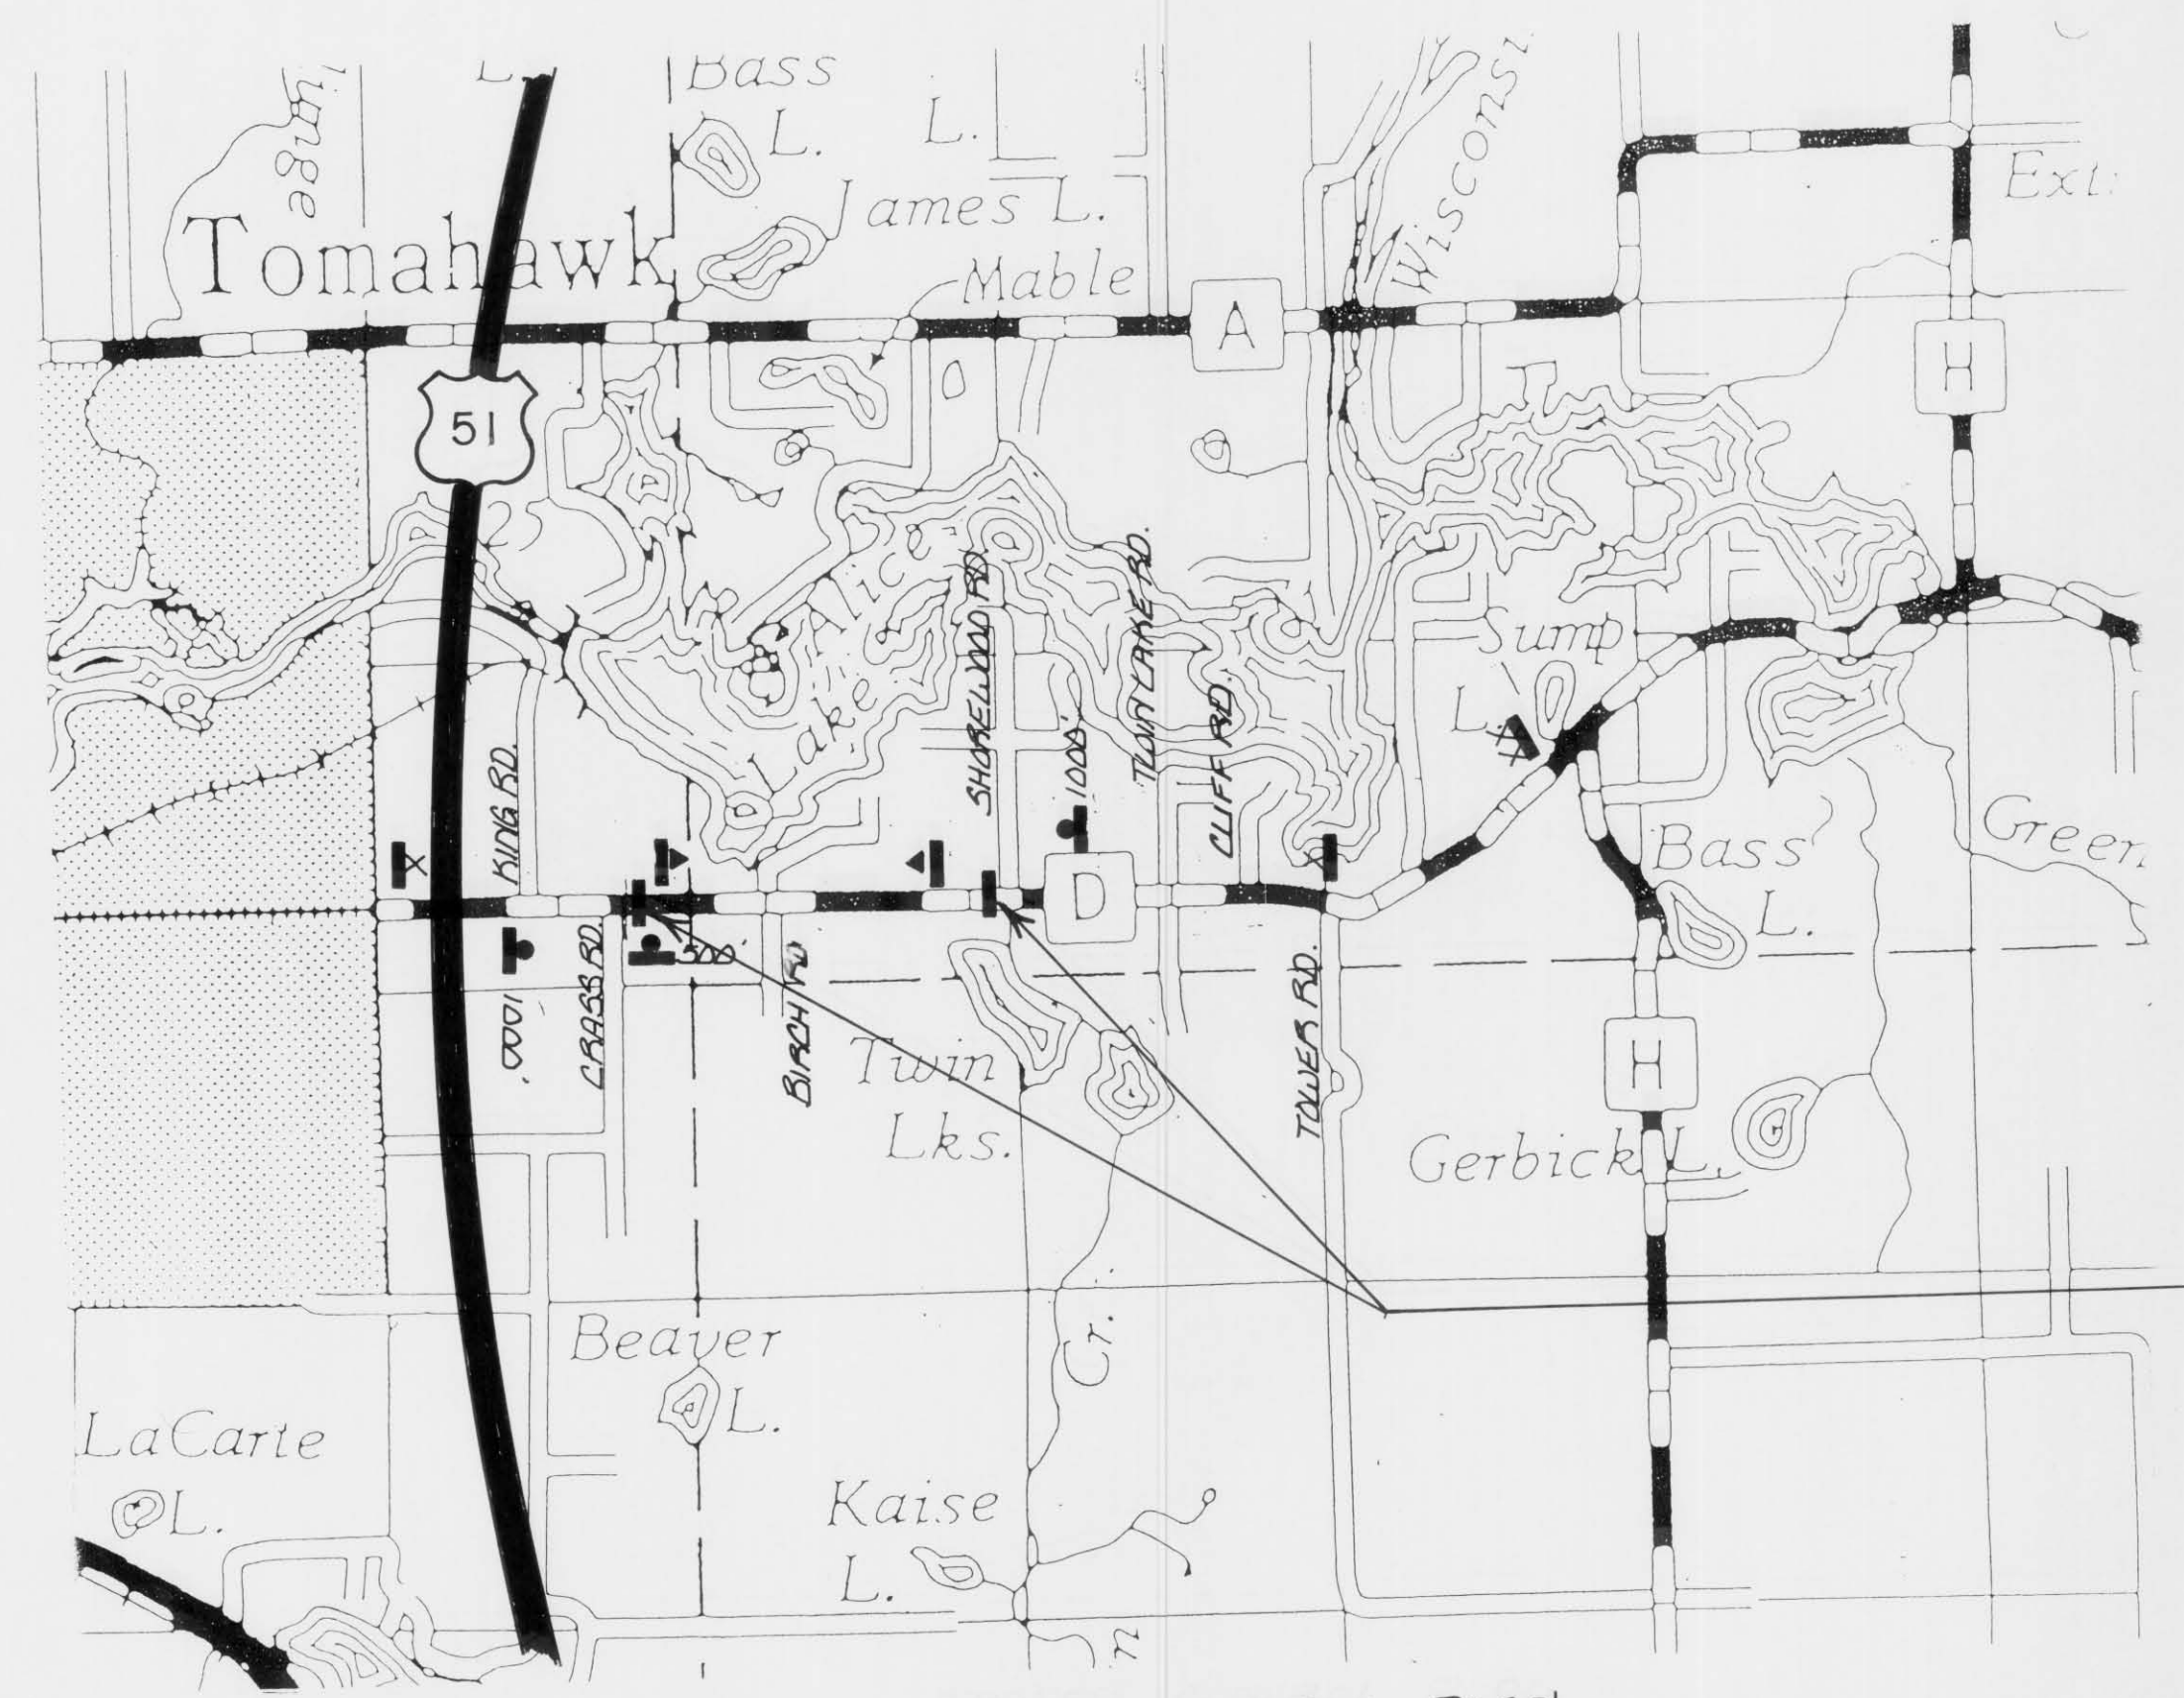




LEGEND

-  ROAD CLOSED - LOCAL TRAFFIC ONLY  
R11-3 60" x 30"
-  TYPE III BARRICADE
-  ROAD CLOSED  
R11-2 48" x 30"
-  ROAD CLOSED  
1 MILE AHEAD  
LOCAL TRAFFIC ONLY  
R11-3 60" x 30"
-  ROAD CLOSED  
1/2 MILES AHEAD  
LOCAL TRAFFIC ONLY  
R11-3 60" x 30"

NOTE: SIGN LAYOUTS SHALL BE IN ACCORDANCE WITH THE FEDERAL HIGHWAY ADMINISTRATION MANUAL OF STANDARD HIGHWAY SIGNS UNLESS OTHERWISE PROVIDED IN THE PLAN.



PROJECT LIMITS

TRAFFIC CONTROL PLAN