


STATE PROJECT NUMBER	SHEET NO.
9410-01-00	
PLAN / PROFILE	

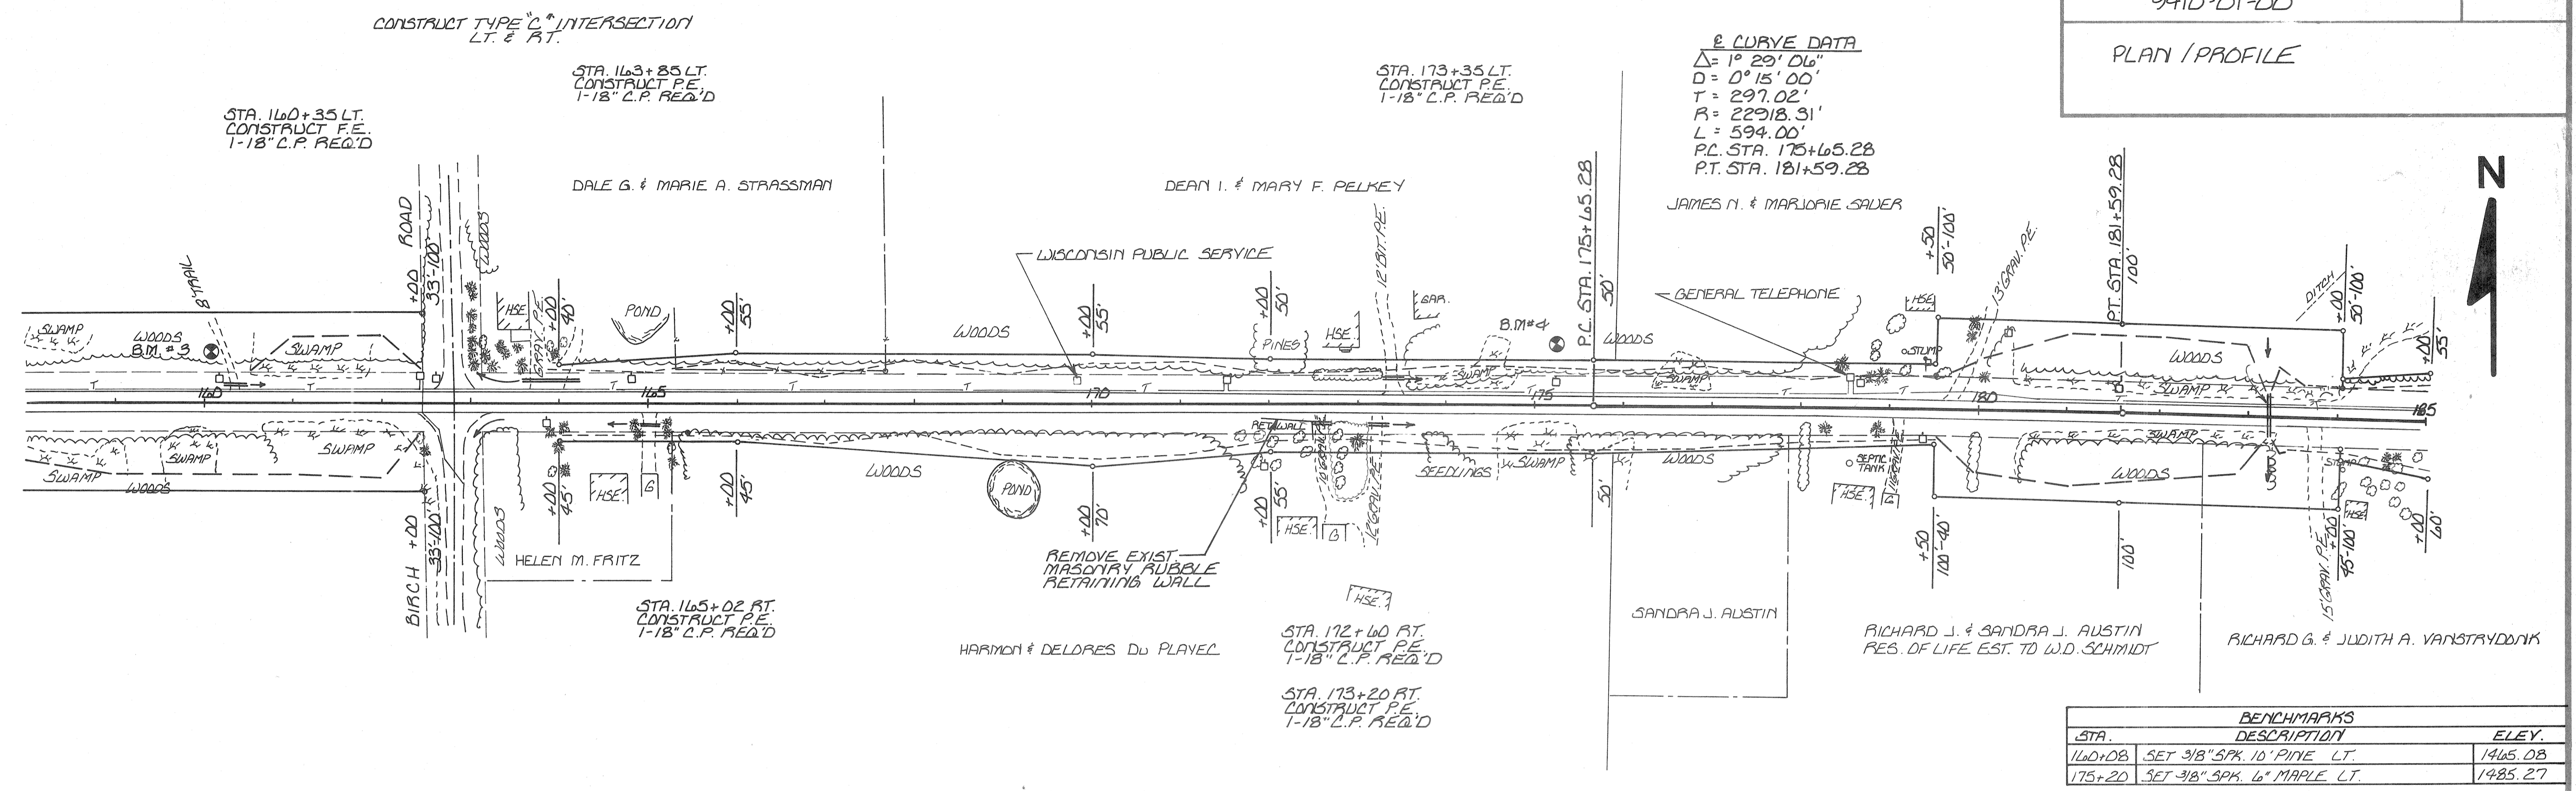

± CURVE DATA
 $\Delta = 1^\circ 29' 06''$
 $D = 0^\circ 15' 00''$
 $T = 2297.02'$
 $L = 594.00'$
 P.C. STA. 175+65.28
 P.T. STA. 181+59.28

BENCHMARKS		
STA.	DESCRIPTION	ELEV.
140+08	SET 3/8" SPK. 10" PINE LT.	1465.08
175+20	SET 3/8" SPK. 6" MAPLE LT.	1485.27

NET CENTERLINE LENGTH STA. 158+00 TO 185+00 = 2700 L.F. C.T.H. "D"

