


| COUNTY AND HIGHWAY | ROUTE AND SECTION | CLASS AND AGREEMENT | FEDERAL | STATE | REGION DIVISION | SHEET NUMBER | TOTAL SHEETS |
|--------------------|-------------------|---------------------|---------|-------|-----------------|--------------|--------------|
| 35.6 | 567.0 | | 11.2 | 4 | Wis. | 4.3 | |
| CONST. PROJECT | | | | | | | |

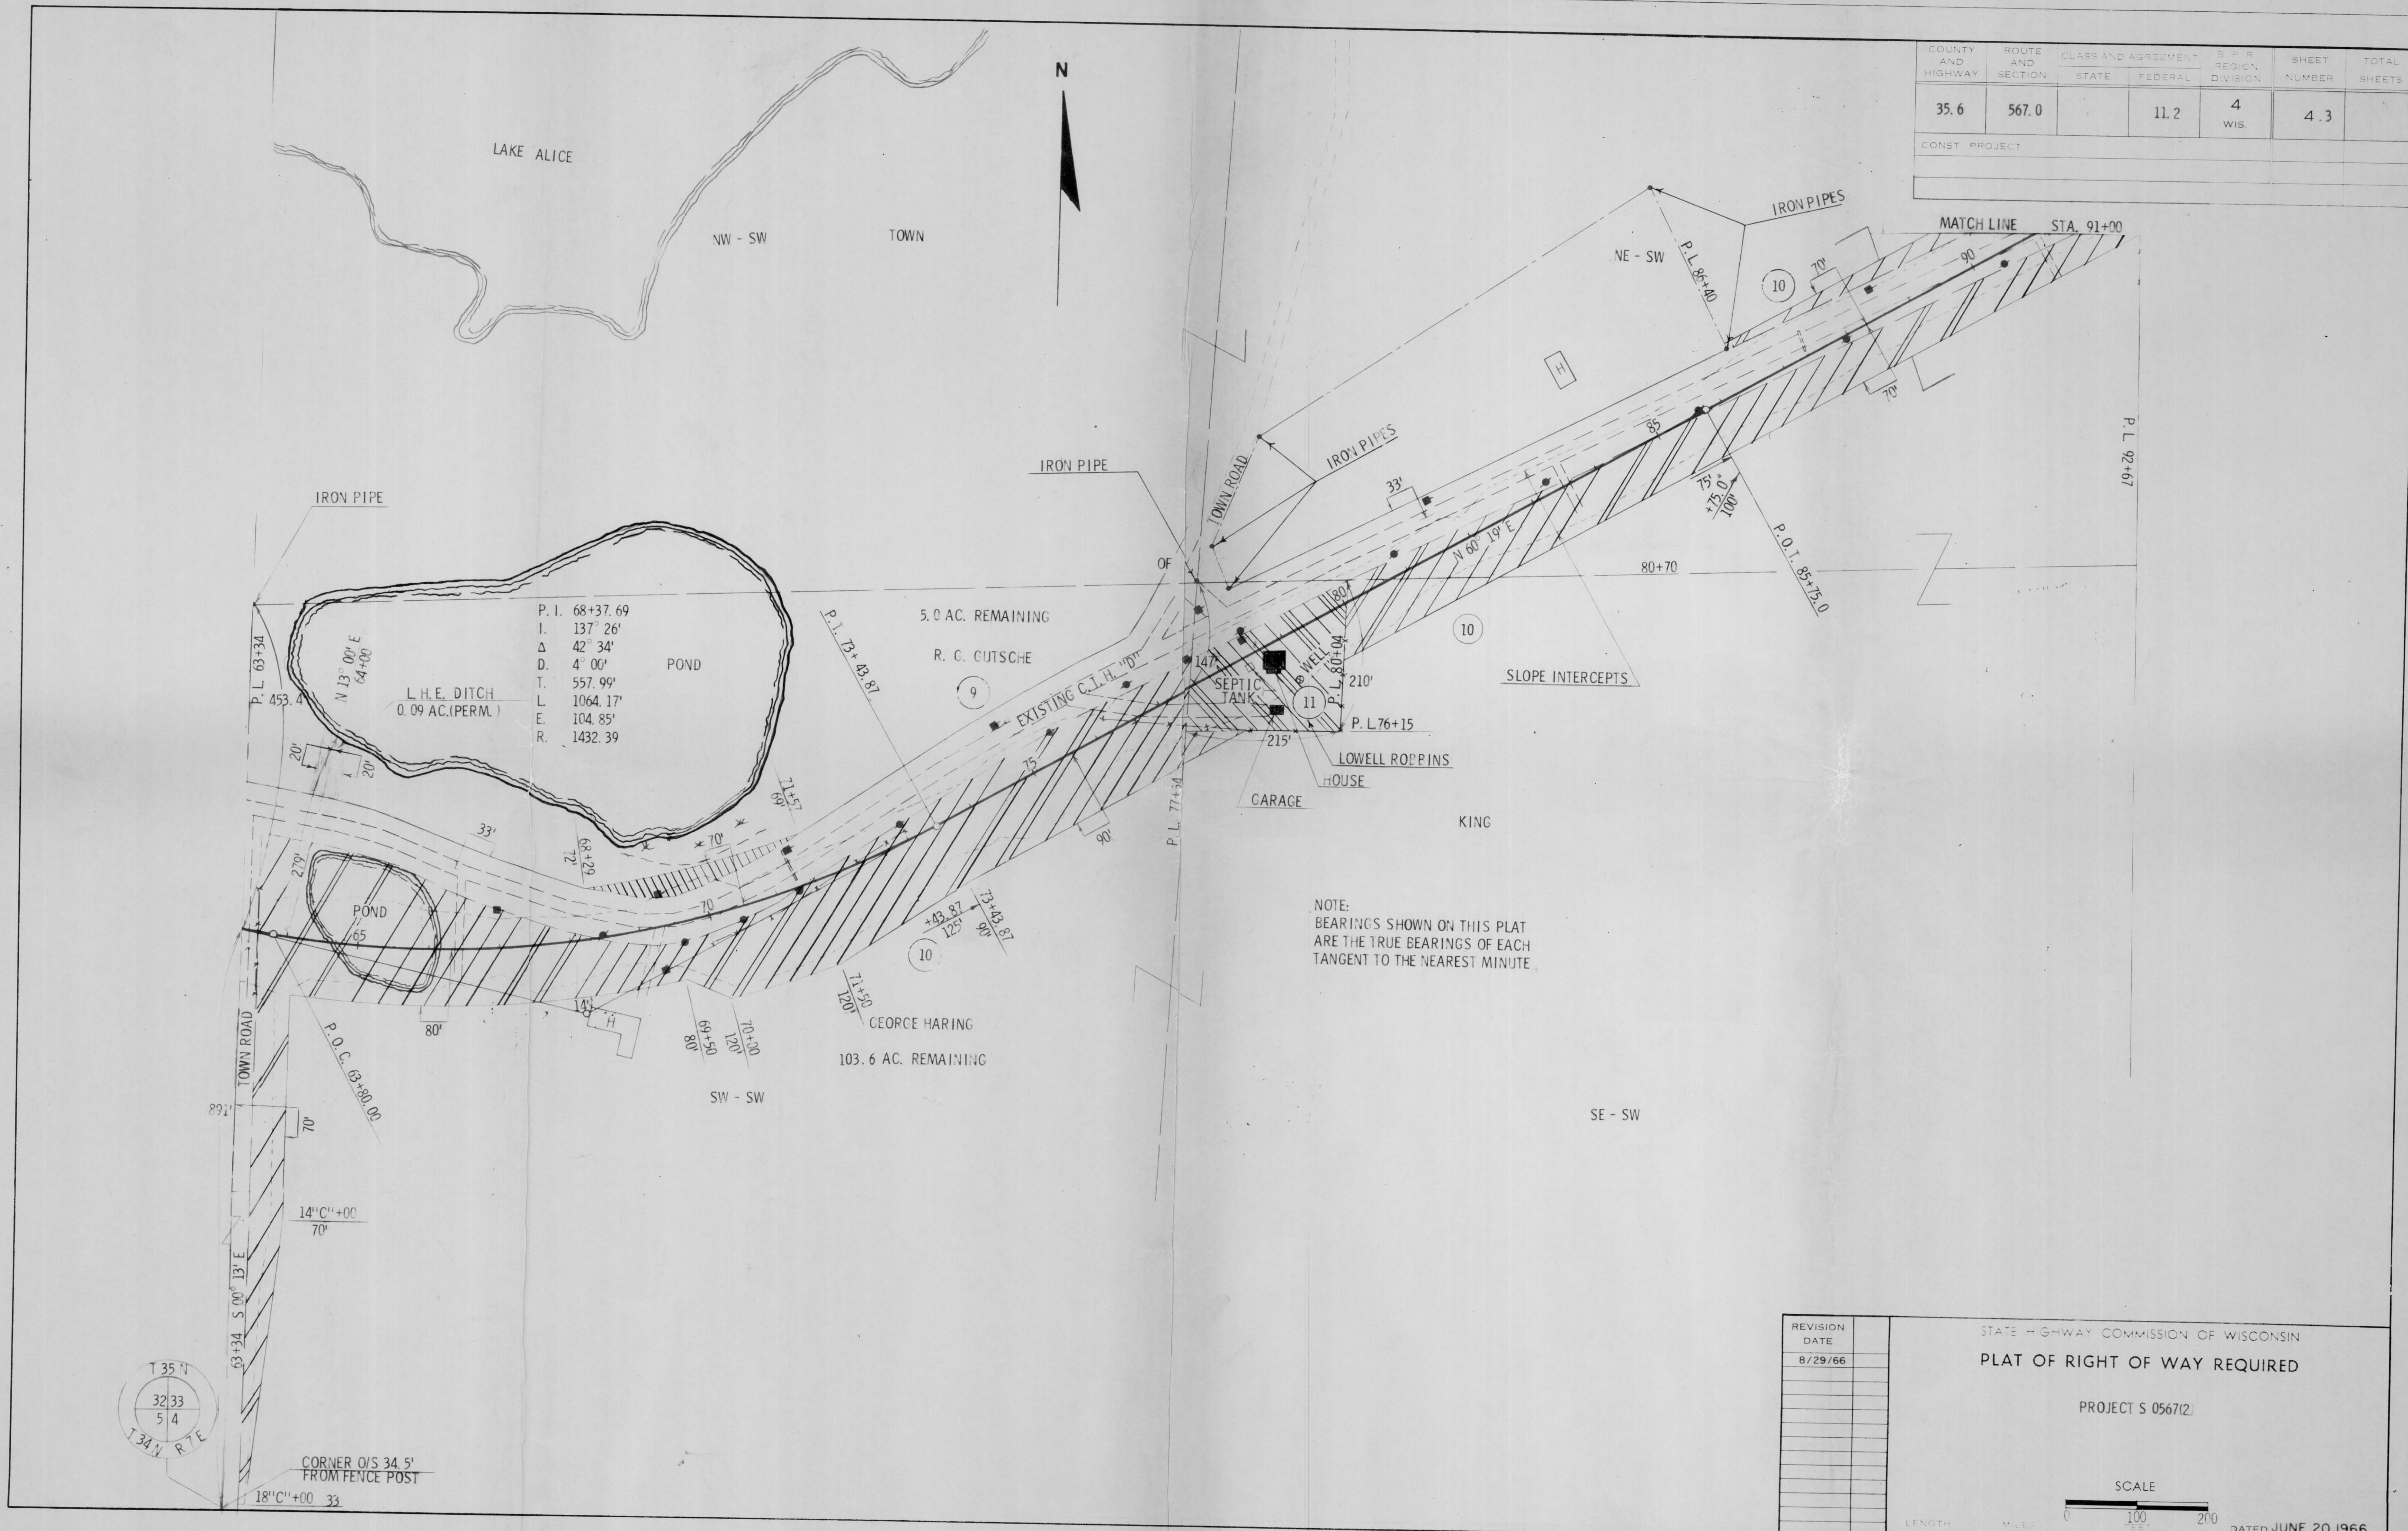

| REVISION DATE | STATE HIGHWAY COMMISSION OF WISCONSIN |
|---------------|---------------------------------------|
| 8/29/66 | PLAT OF RIGHT OF WAY REQUIRED |
| | |
| | PROJECT S 056712 |
| | SCALE |
| | 0 100 200 FEET |
| | DATED JUNE 20, 1966 |