


COUNTY AND HIGHWAY	ROUTE AND SECTION	CLASS AND AGREEMENT		S. R. REGION DIVISION	SHEET NUMBER	TOTAL SHEETS
		STATE	FEDERAL			
35.6	567.0		11.2	4 WIS.	4.3	
CONST. PROJECT						

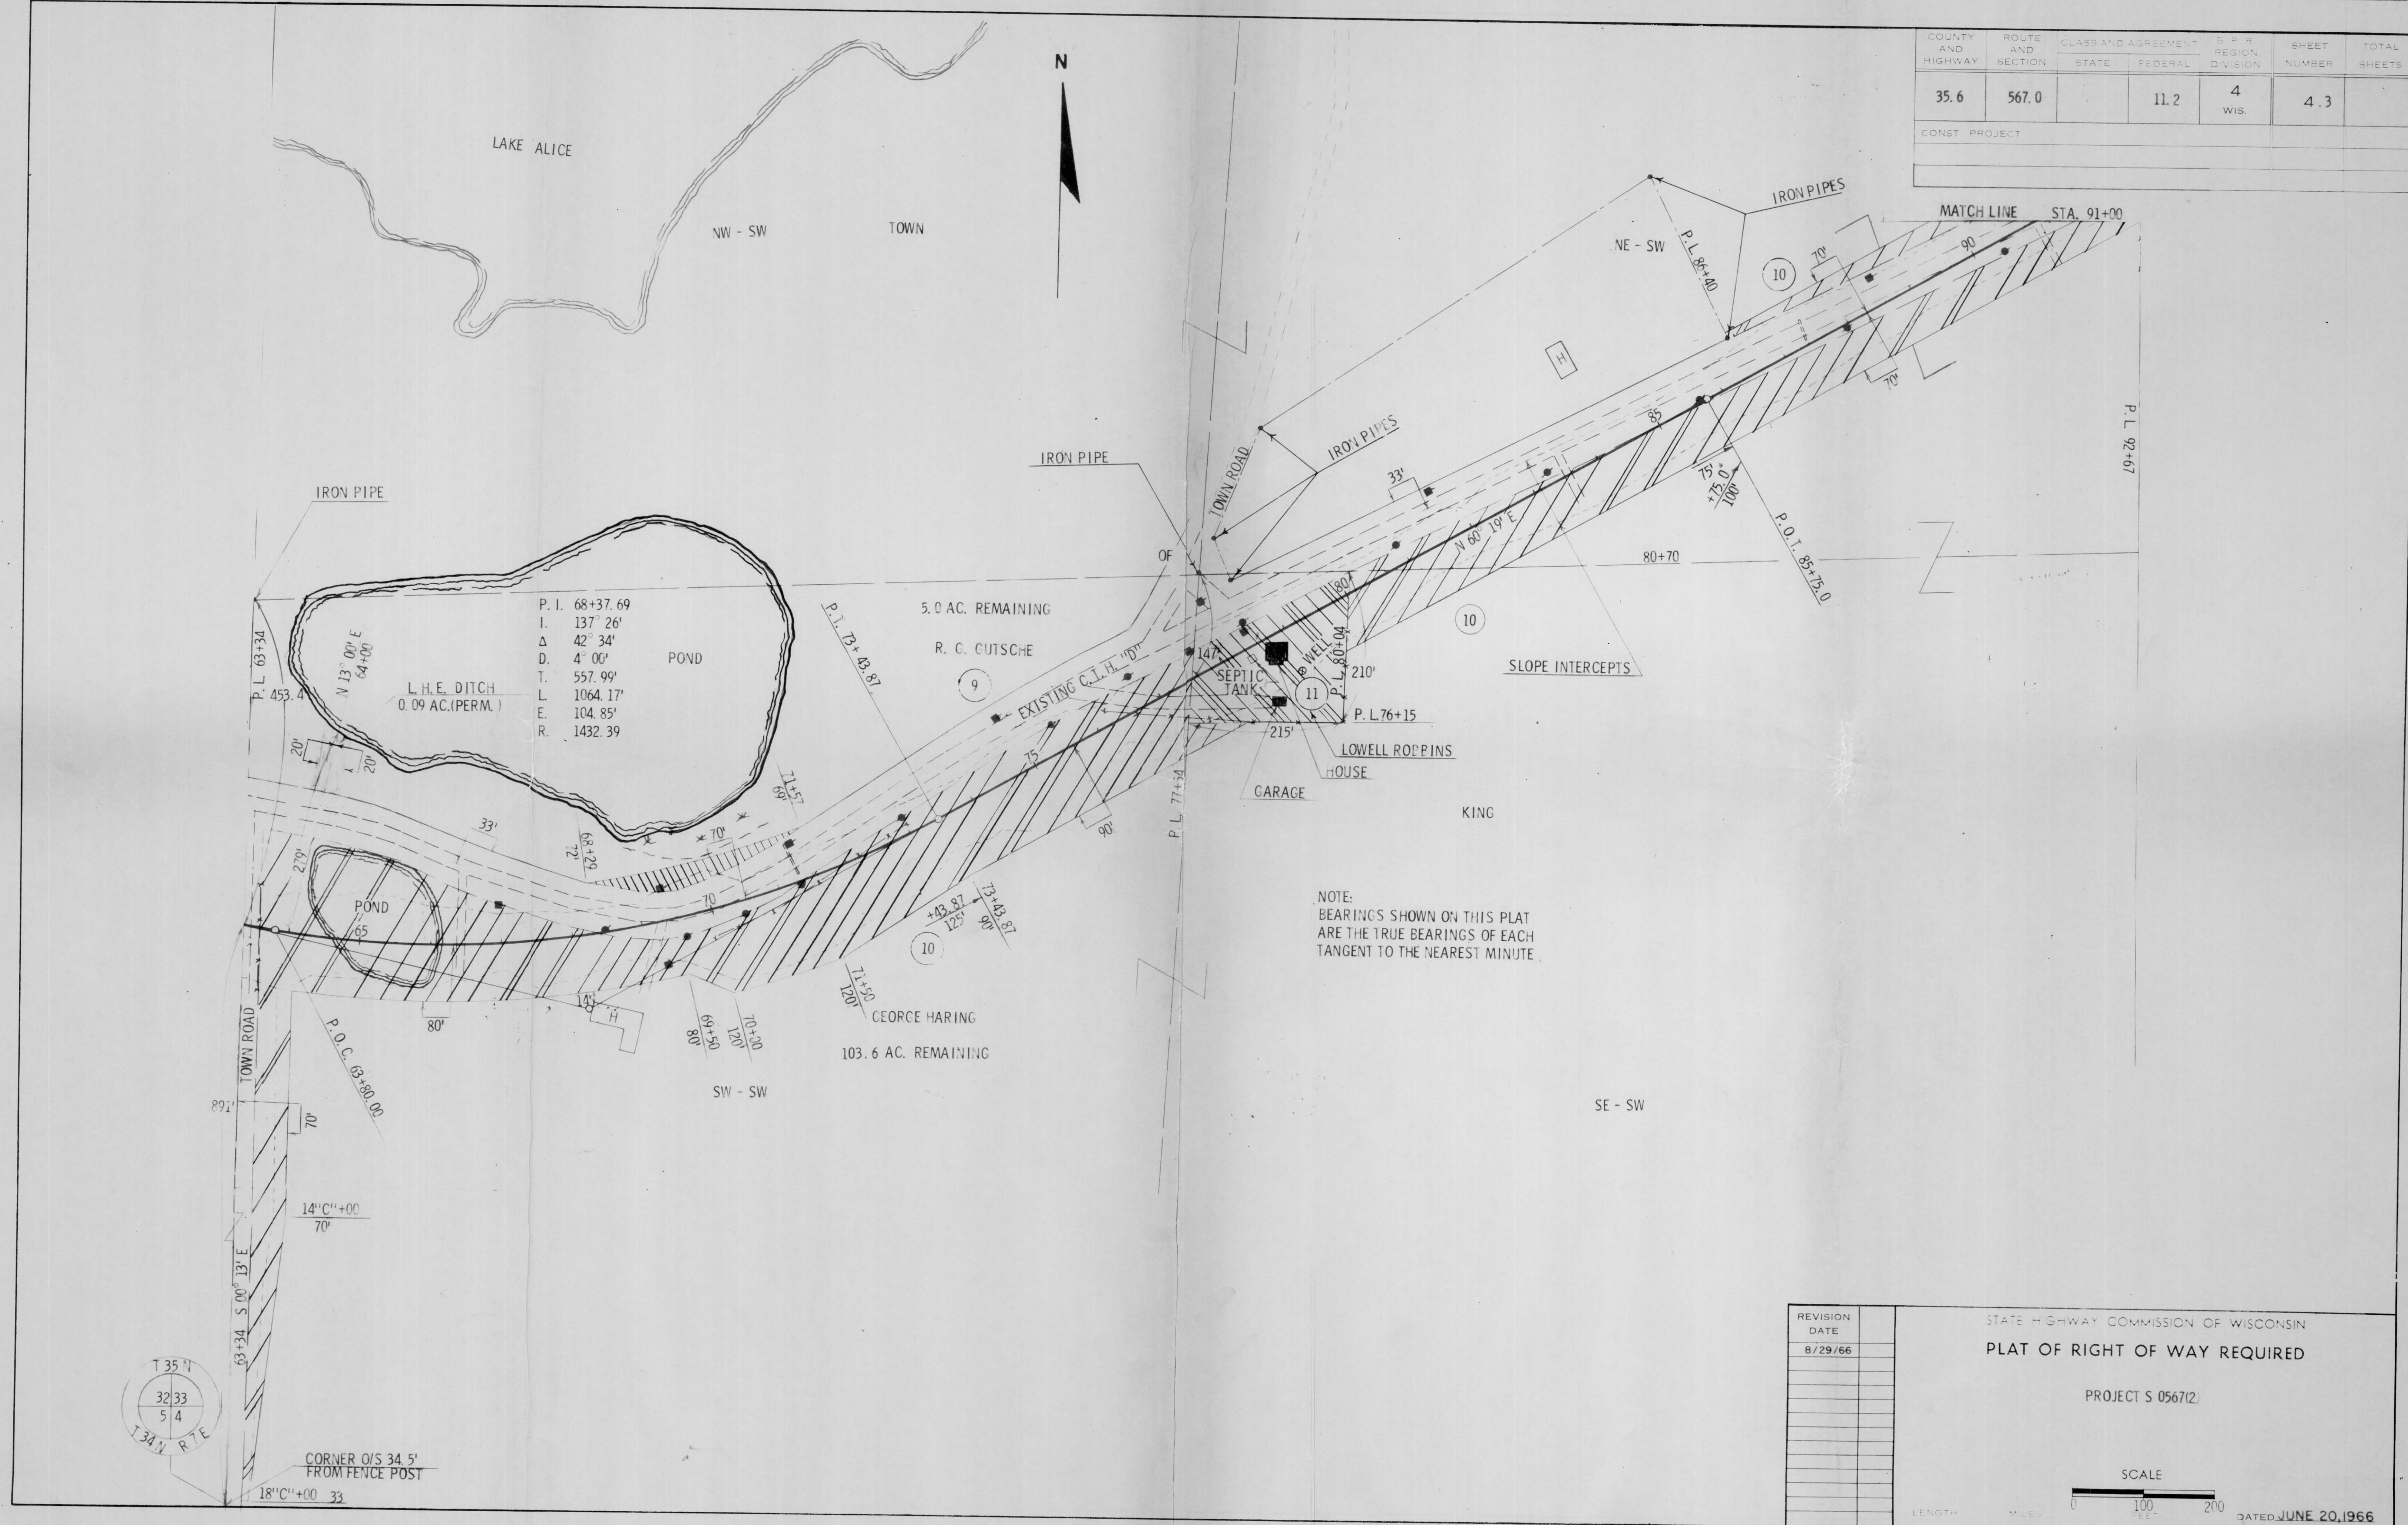

NOTE:  
BEARINGS SHOWN ON THIS PLAT  
ARE THE TRUE BEARINGS OF EACH  
TANGENT TO THE NEAREST MINUTE.

REVISION	DATE
1	8/29/66

STATE HIGHWAY COMMISSION OF WISCONSIN  
**PLAT OF RIGHT OF WAY REQUIRED**  
 PROJECT S 0567/2

SCALE  
 0 100 200 FEET

DATED JUNE 20, 1966