



COUNTY AND HIGHWAY	ROUTE AND SECTION	CLASS AND AGREEMENT	FEDERAL	B. P. R. REGION DIVISION	SHEET NUMBER	TOTAL SHEETS
35.6	567.0		11.4	4 WIS.	4.5	
CONST. PROJECT						

9410 3 20

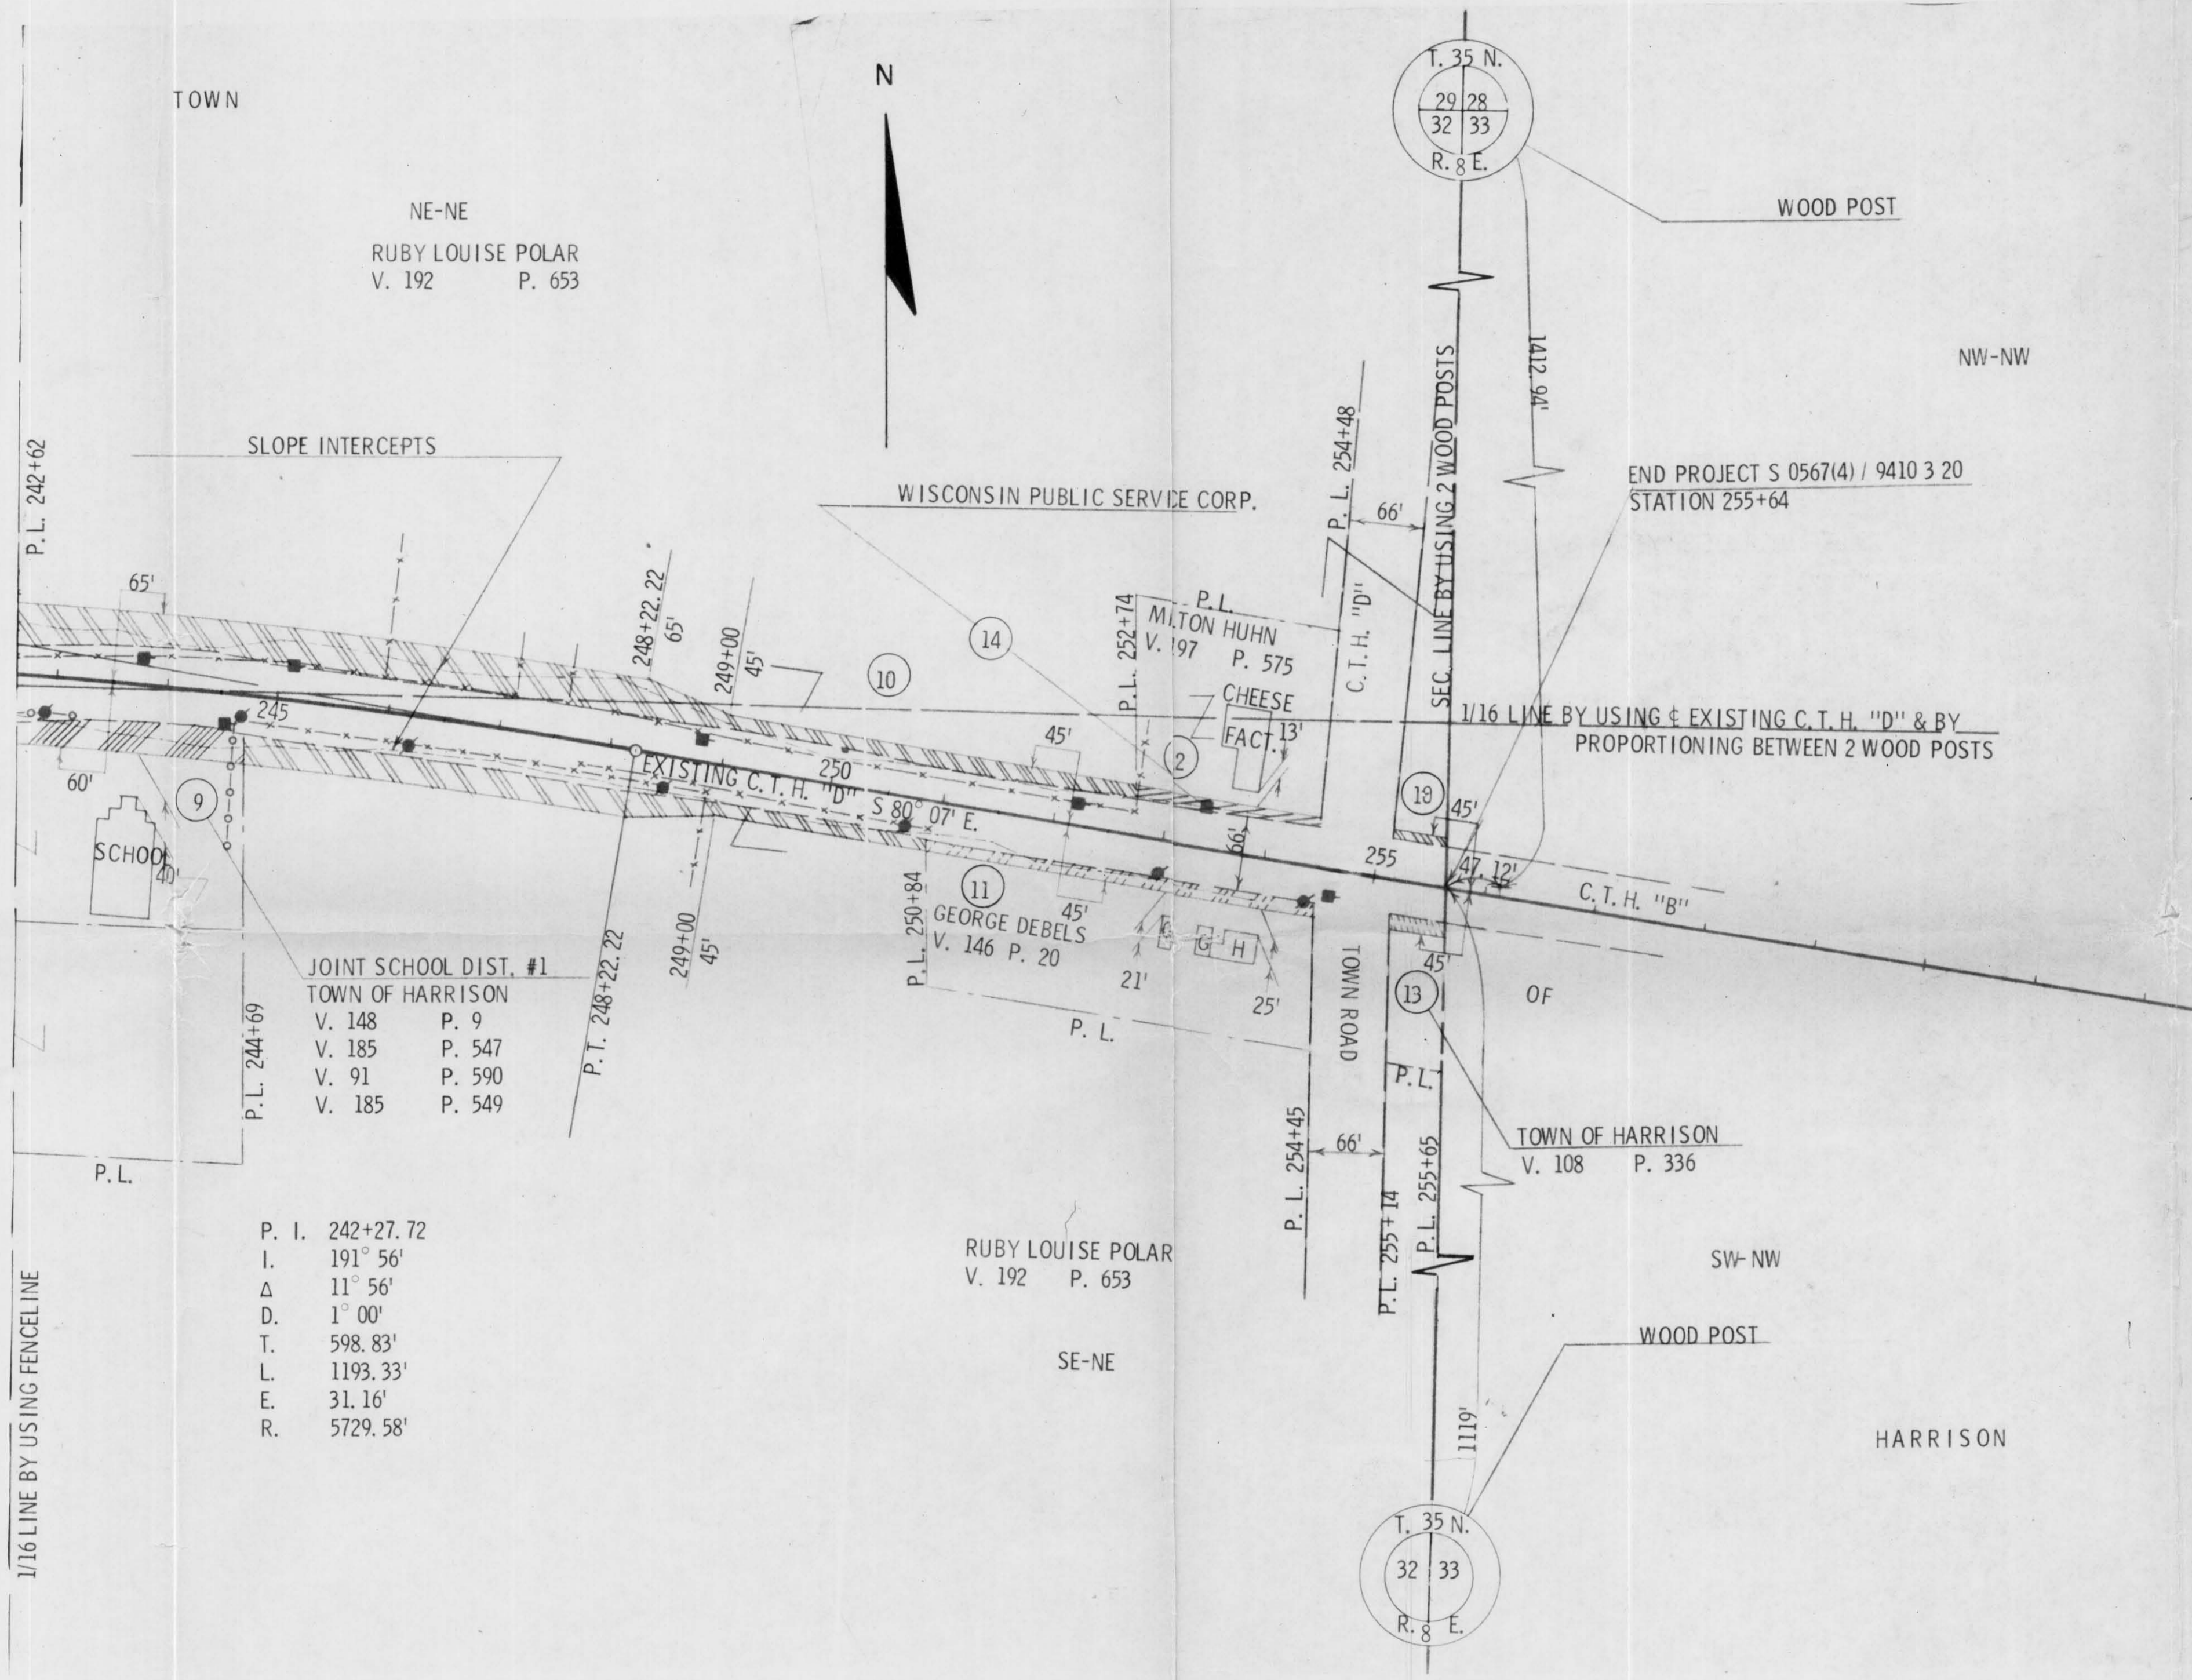

REVISION	DATE

STATE HIGHWAY COMMISSION OF WISCONSIN  
**PLAT OF RIGHT OF WAY REQUIRED**  
 PROJECT S 0567(4)

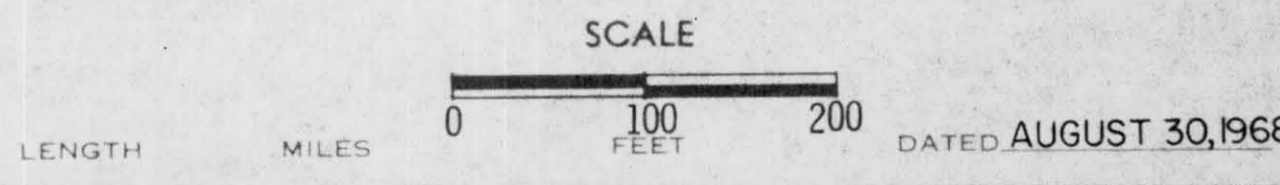

RIGHT OF WAY STA. 242+62 - STA. 255+64