


PLAN	SURVEYED	DATE
	PLOTTED	BY
	CHECKED	
	RT. OF WAY CHECKED	
	NOTE BOOK NO.	

PROFILE	SURVEYED	DATE
	PLOTTED	BY
	CHECKED	
	S.M. NOTED	
	STRUCTURE NOTATIONS CHKD	
	NOTE BOOK NO.	

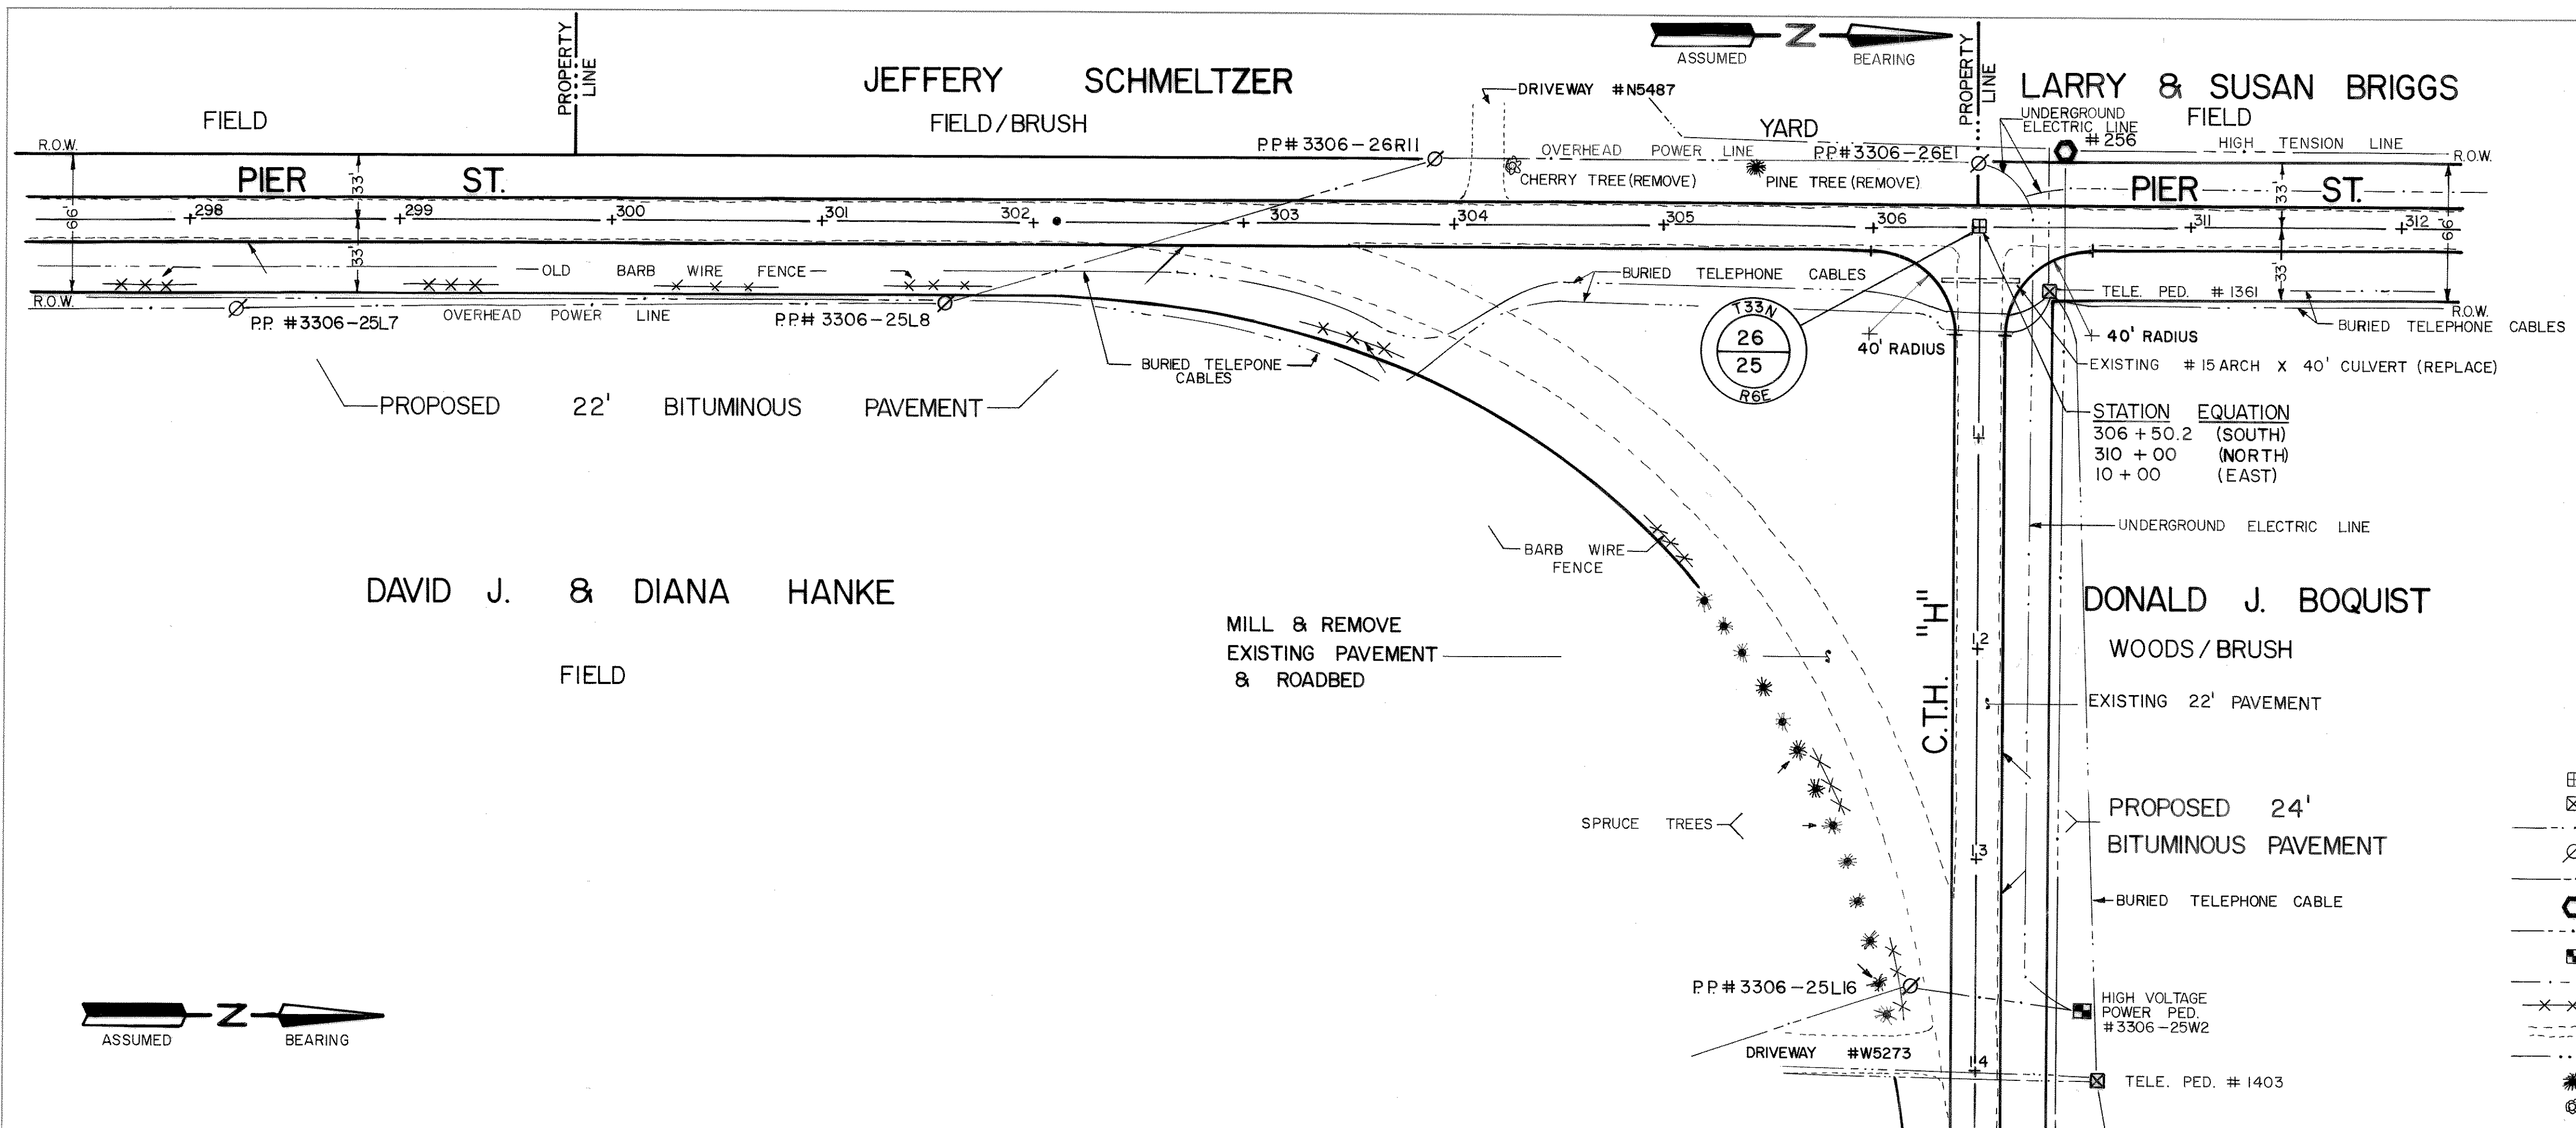

**LEGEND**

- ⊕ SECTION CORNER
- ⊗ TELEPHONE PED.
- UNDERGROUND TELE. CABLE
- ⊙ POWER POLE
- OVERHEAD POWER LINE
- ⊙ POLE - HIGH TENSION LINE
- HIGH TENSION LINE
- ⊕ HIGH VOLTAGE POWER PED.
- UNDERGROUND ELECTRIC
- FENCE
- EXISTING ROAD
- PROPERTY LINE
- ★ EVERGREEN TREES
- ⊙ DECIDUOUS TREES

LINCOLN CTY. HWY. DEPT.  
**RECONSTRUCTION**  
**C.T.H. "H" & PIER ST.**  
 RECONSTRUCT INTERSECTION  
**DRAWN BY: JOHN E. SLEWITZKE**  
 SCALE: HORIZONTAL 1" = 50'  
 VERTICAL 1" = 2'  
 DATE: FEBRUARY 24TH, 1997

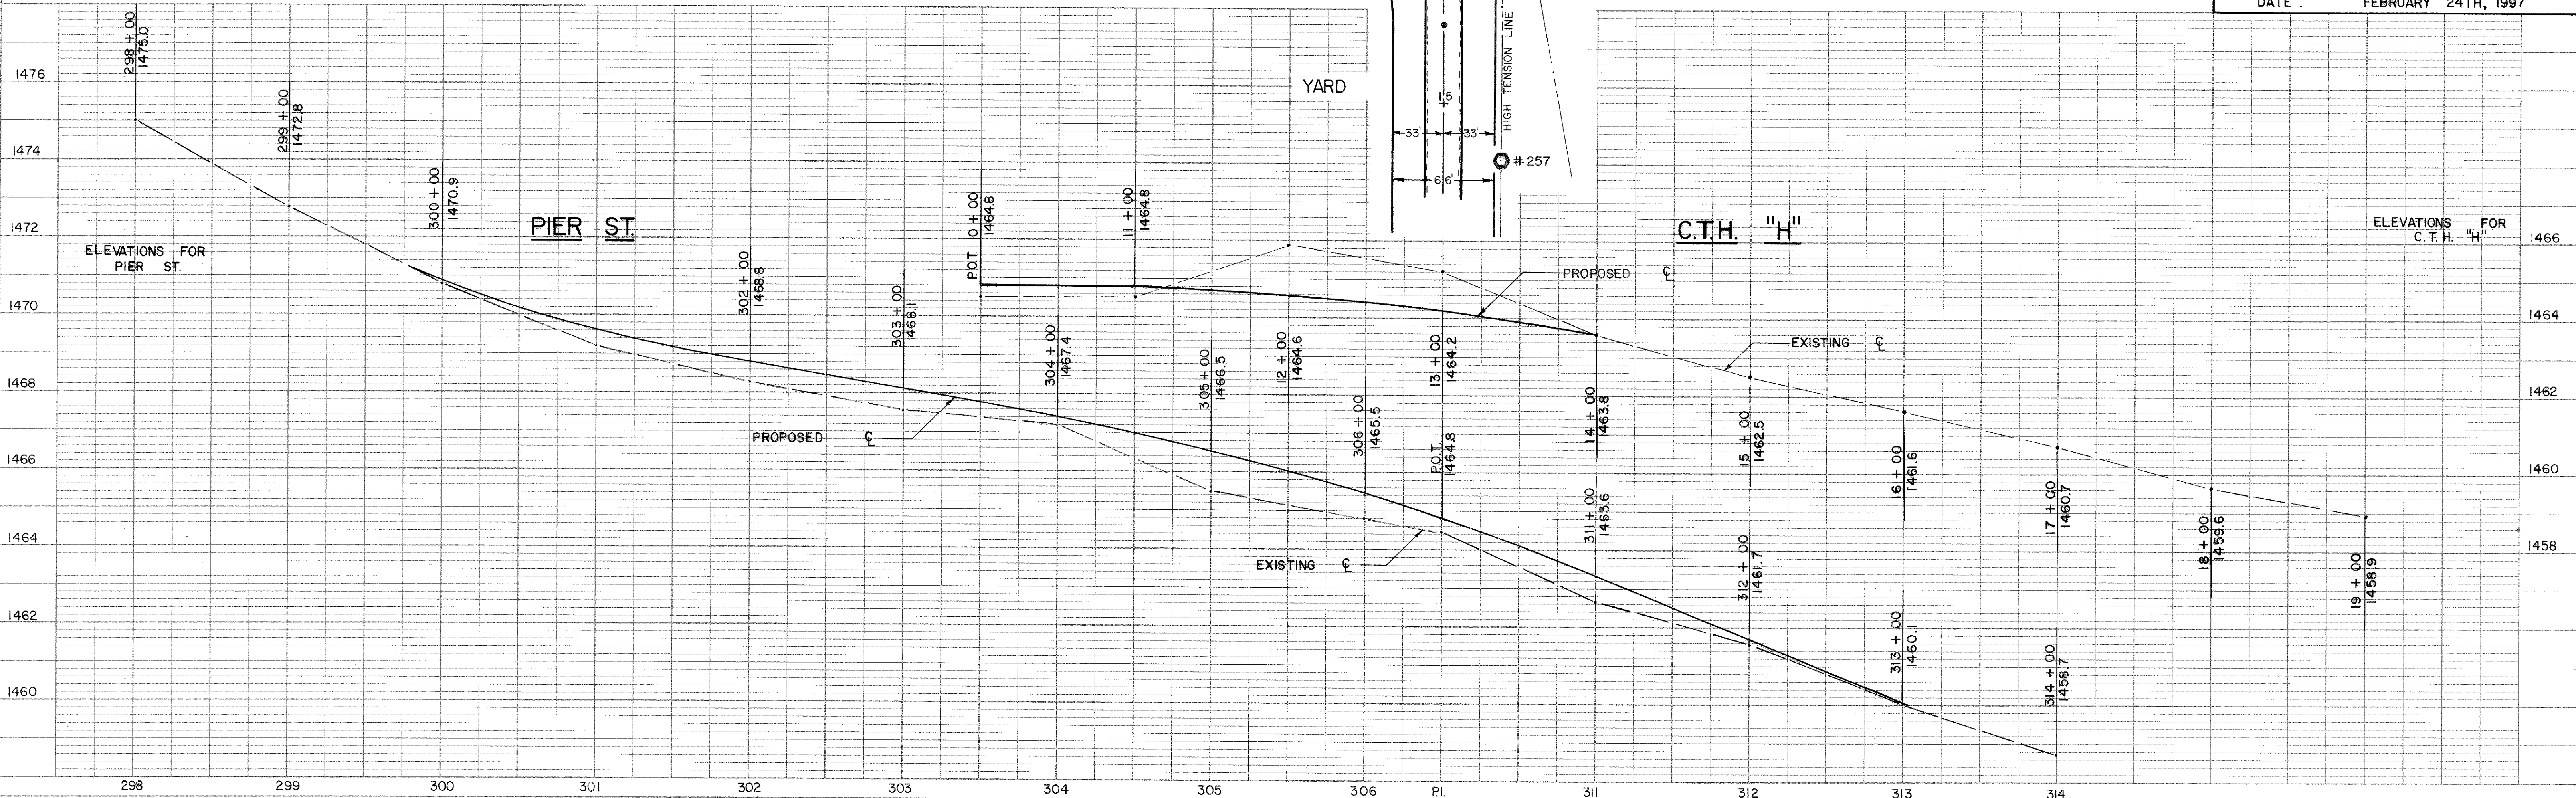


PLATE 1 SINGLE PLAN - PROFILE  
 CHARLES BRUNING CO.  
 MADE IN U.S.A.