



PLAN	SURVEYED	DATE
	PLOTTED	BY
	GRADES CHECKED	
	RT. OF WAY CHECKED	
	NOTE BOOK NO.	

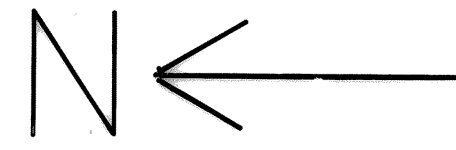

SCALE 1" = 50'

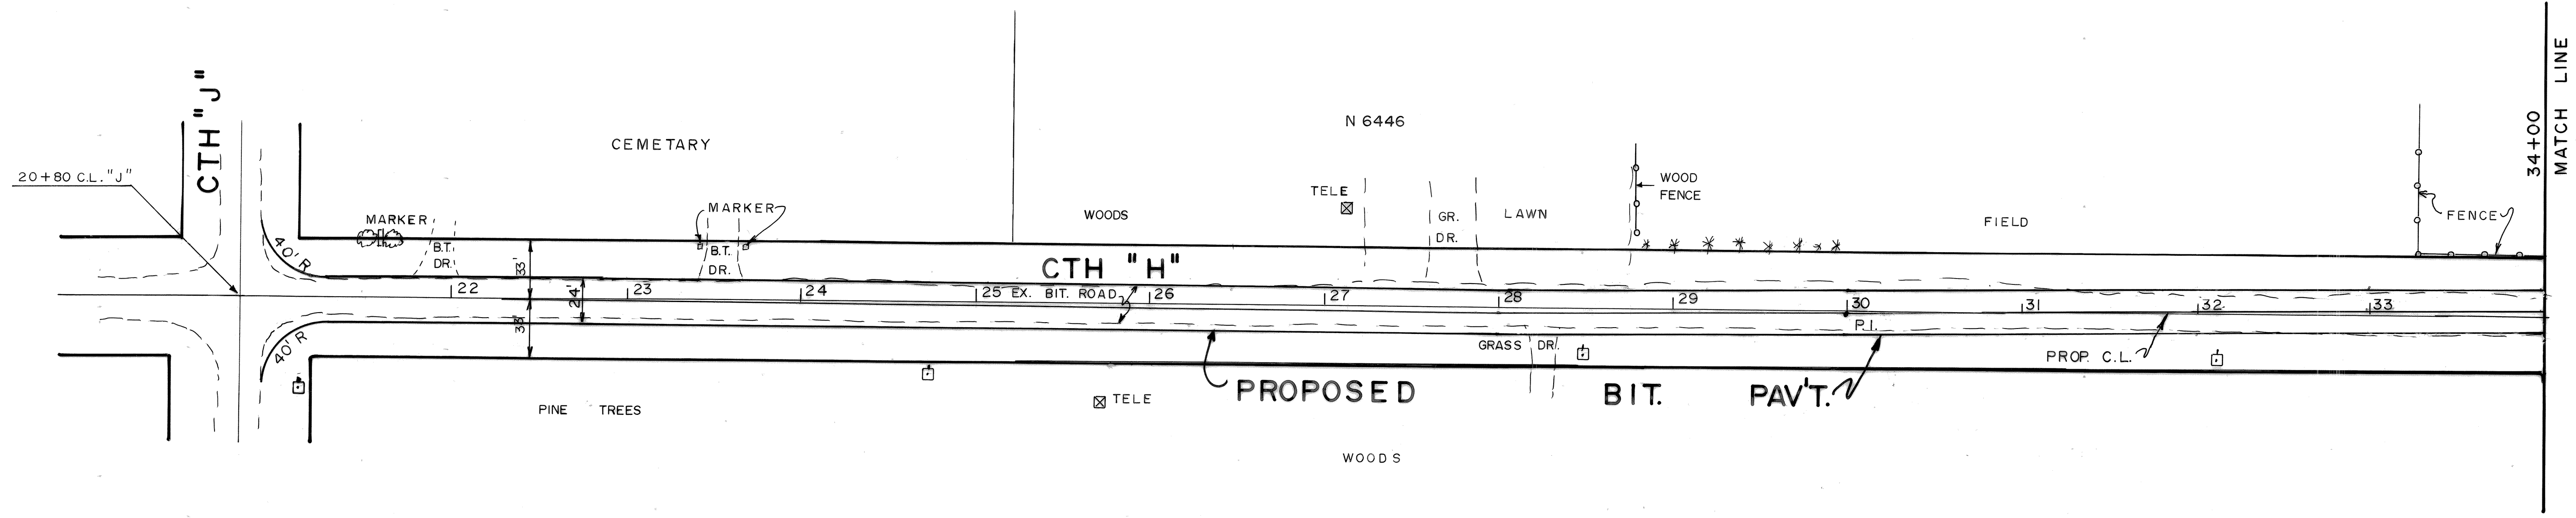

PAVEMENT SHALL BE:
 3" BIT.
 6" GRAV. BASE

PROFILE	SURVEYED	DATE
	GRADES CHECKED	BY
	STRUCTURE NOTATIONS CHKD	
	NOTE BOOK NO.	

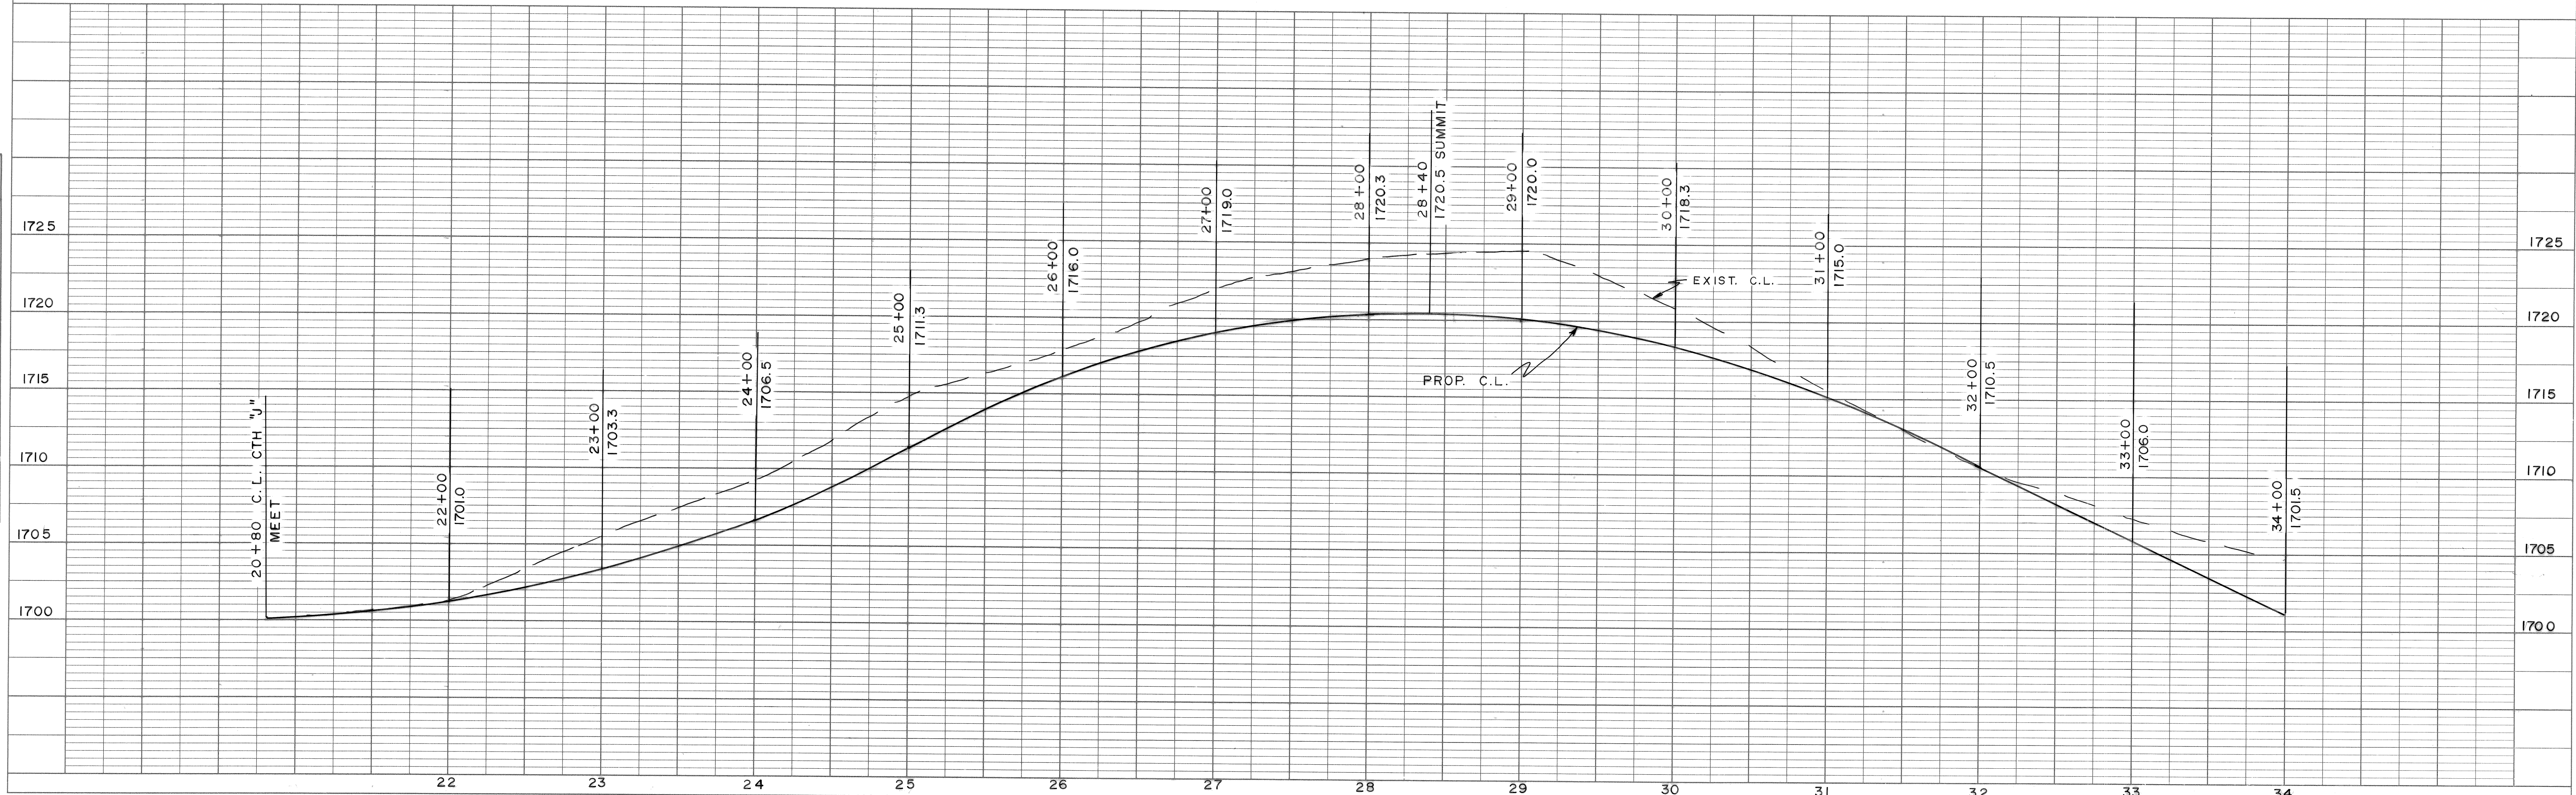


PLATE 1 SINGLE PLAN - PROFILE
 CHARLES BRUNING CO.
 MADE IN U.S.A.