


PLAN	SURVEYED	DATE
	PLOTTED	
	ALIGNMENT CHECKED	
	BY	
	NO. OF WKS. CHECKED	
	NO.	

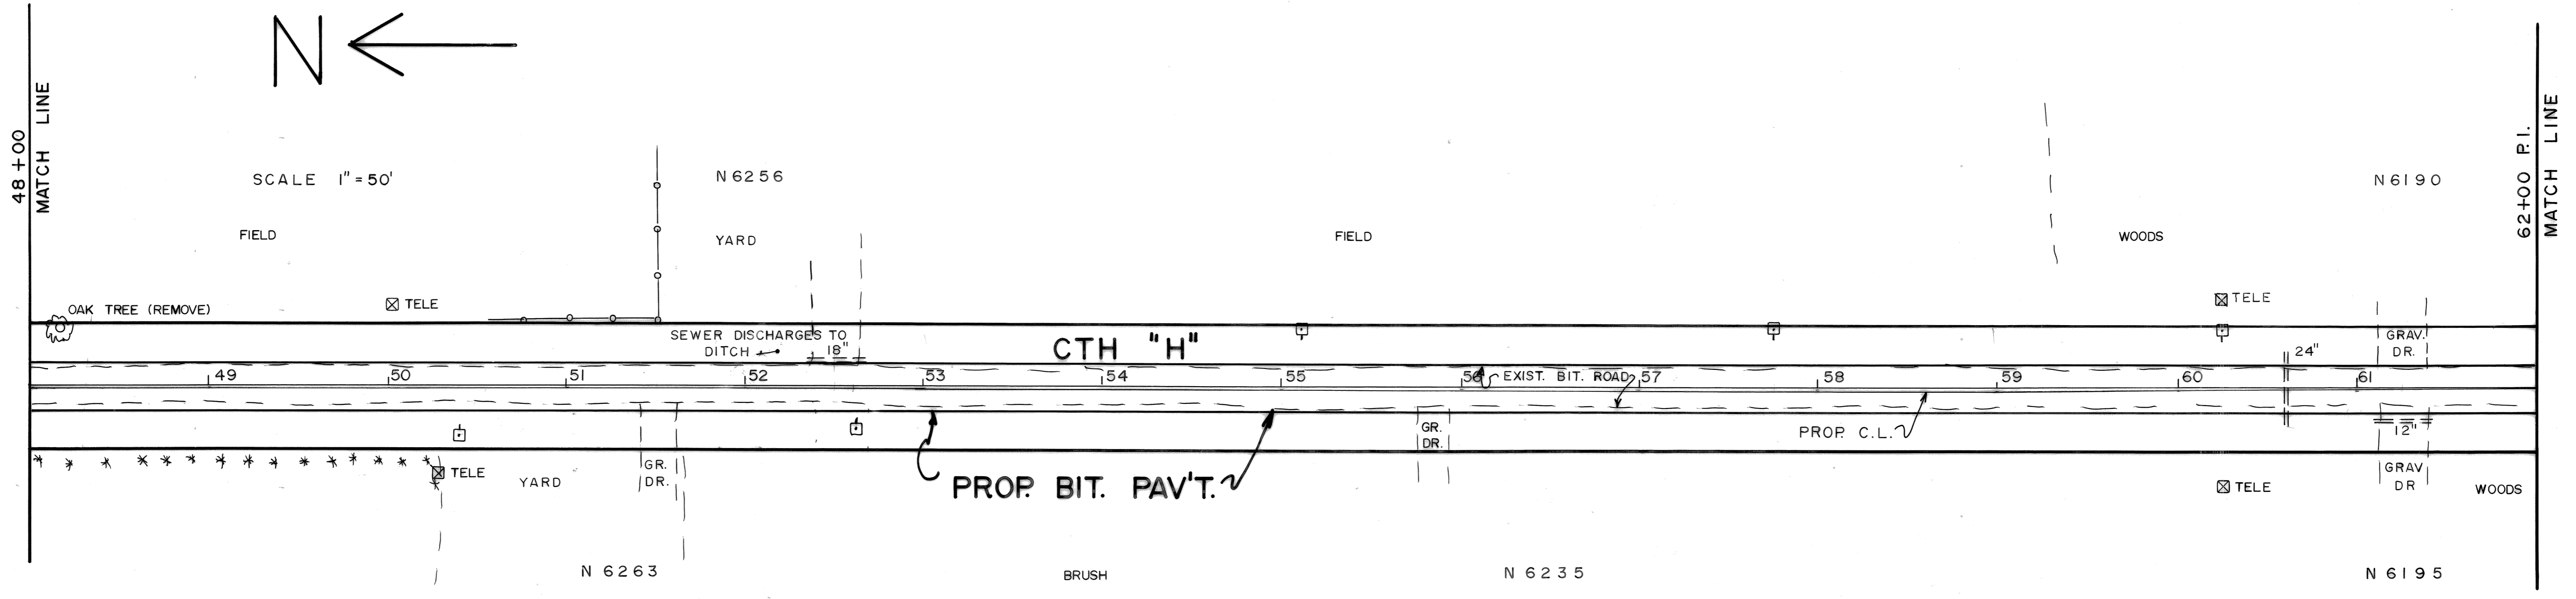

PROFILE	SURVEYED	DATE
	PLOTTED	
	GRADES CHECKED	
	BY	
	STRUCTURE NOTATIONS CHKD	
	NO.	

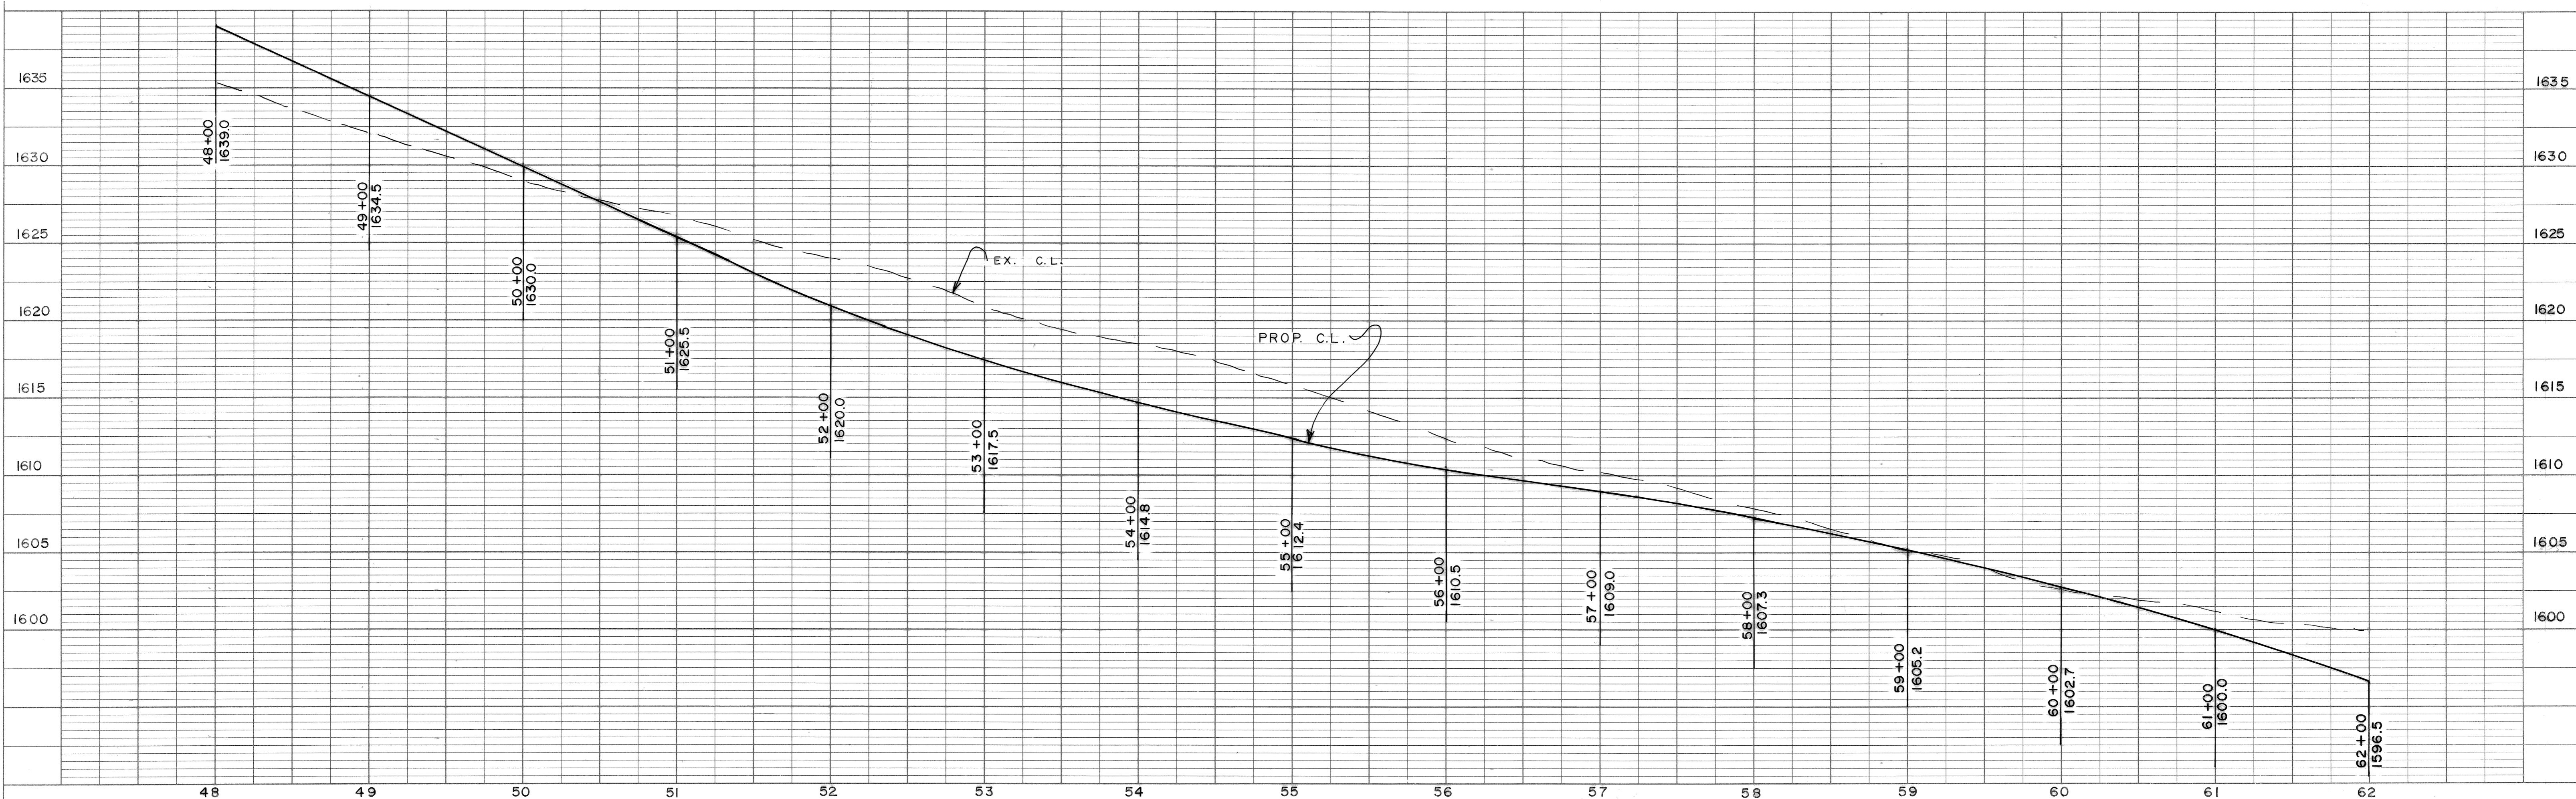


PLATE 1 SINGLE PLAN - PROFILE  
 CHARLES BRUNING CO.  
 MADE IN U.S.A.