


PLAN	SURVEYED	BY	DATE
	NOTE BOOK NO.		
	ALIGNED CHECKED		
	RT. OF WAY CHECKED		

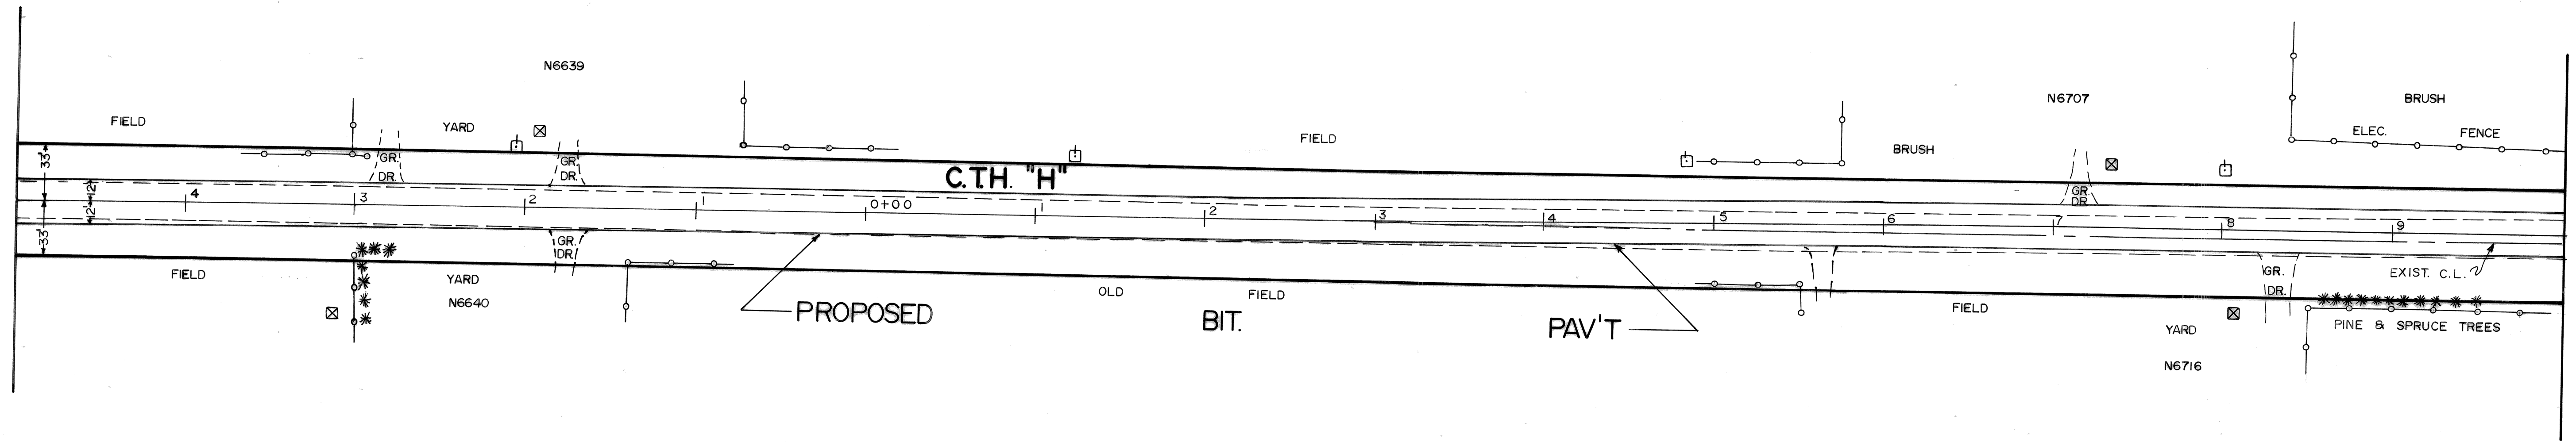

SCALE 1" = 50'

SCALE 1" = 50'

PROFILE	SURVEYED	BY	DATE
	NOTE BOOK NO.		
	GRADES CHECKED		
	STRUCTURE NOTATIONS CHK'D		

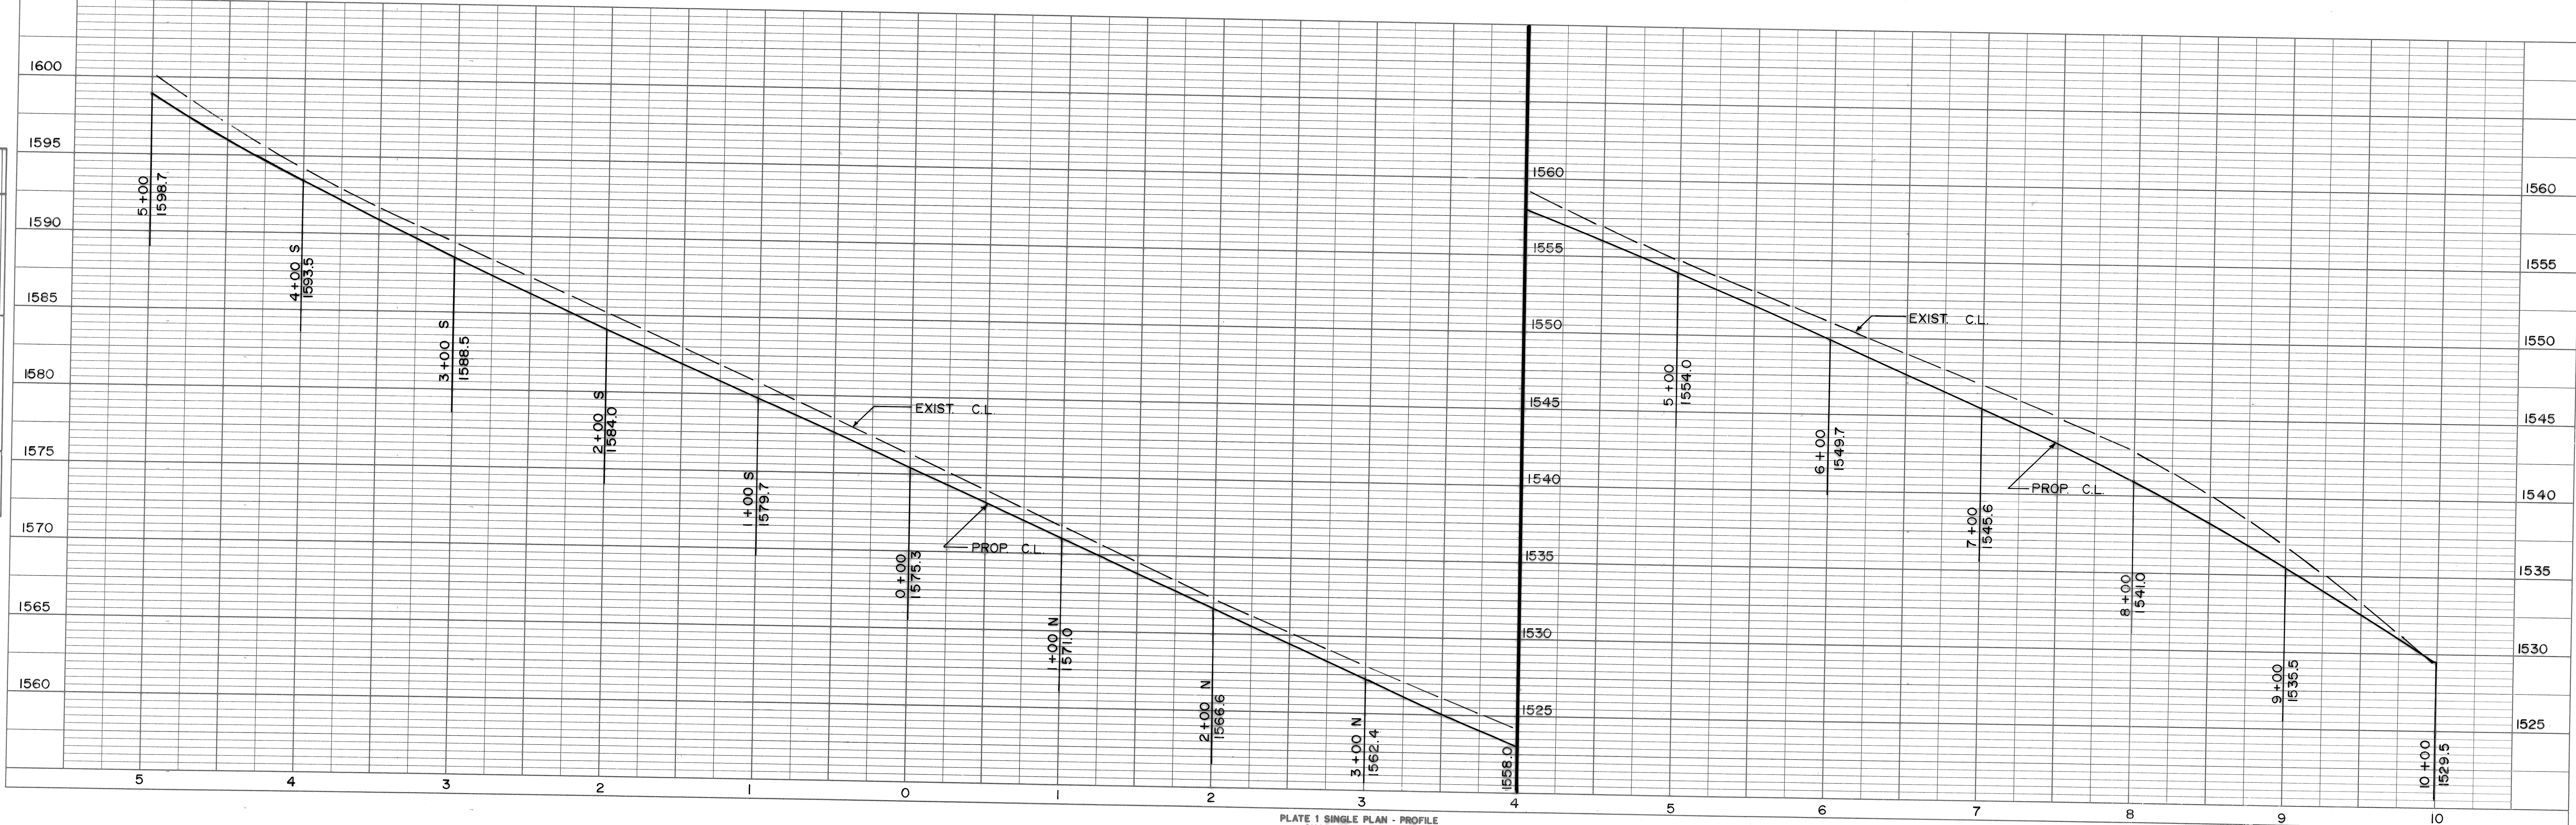


PLATE 1 SINGLE PLAN - PROFILE
CHARLES BRUNING CO.
MADE IN U.S.A.