


DATE 5-59
1-80
BY J. BERGACKER
P. J. H.
SURVEYED
PLOTTED
NOTE BOOK
NO. 111

DATE 5-59
1-80
BY J. BERGACKER
P. J. H.
SURVEYED
PLOTTED
NOTE BOOK
NO. 111

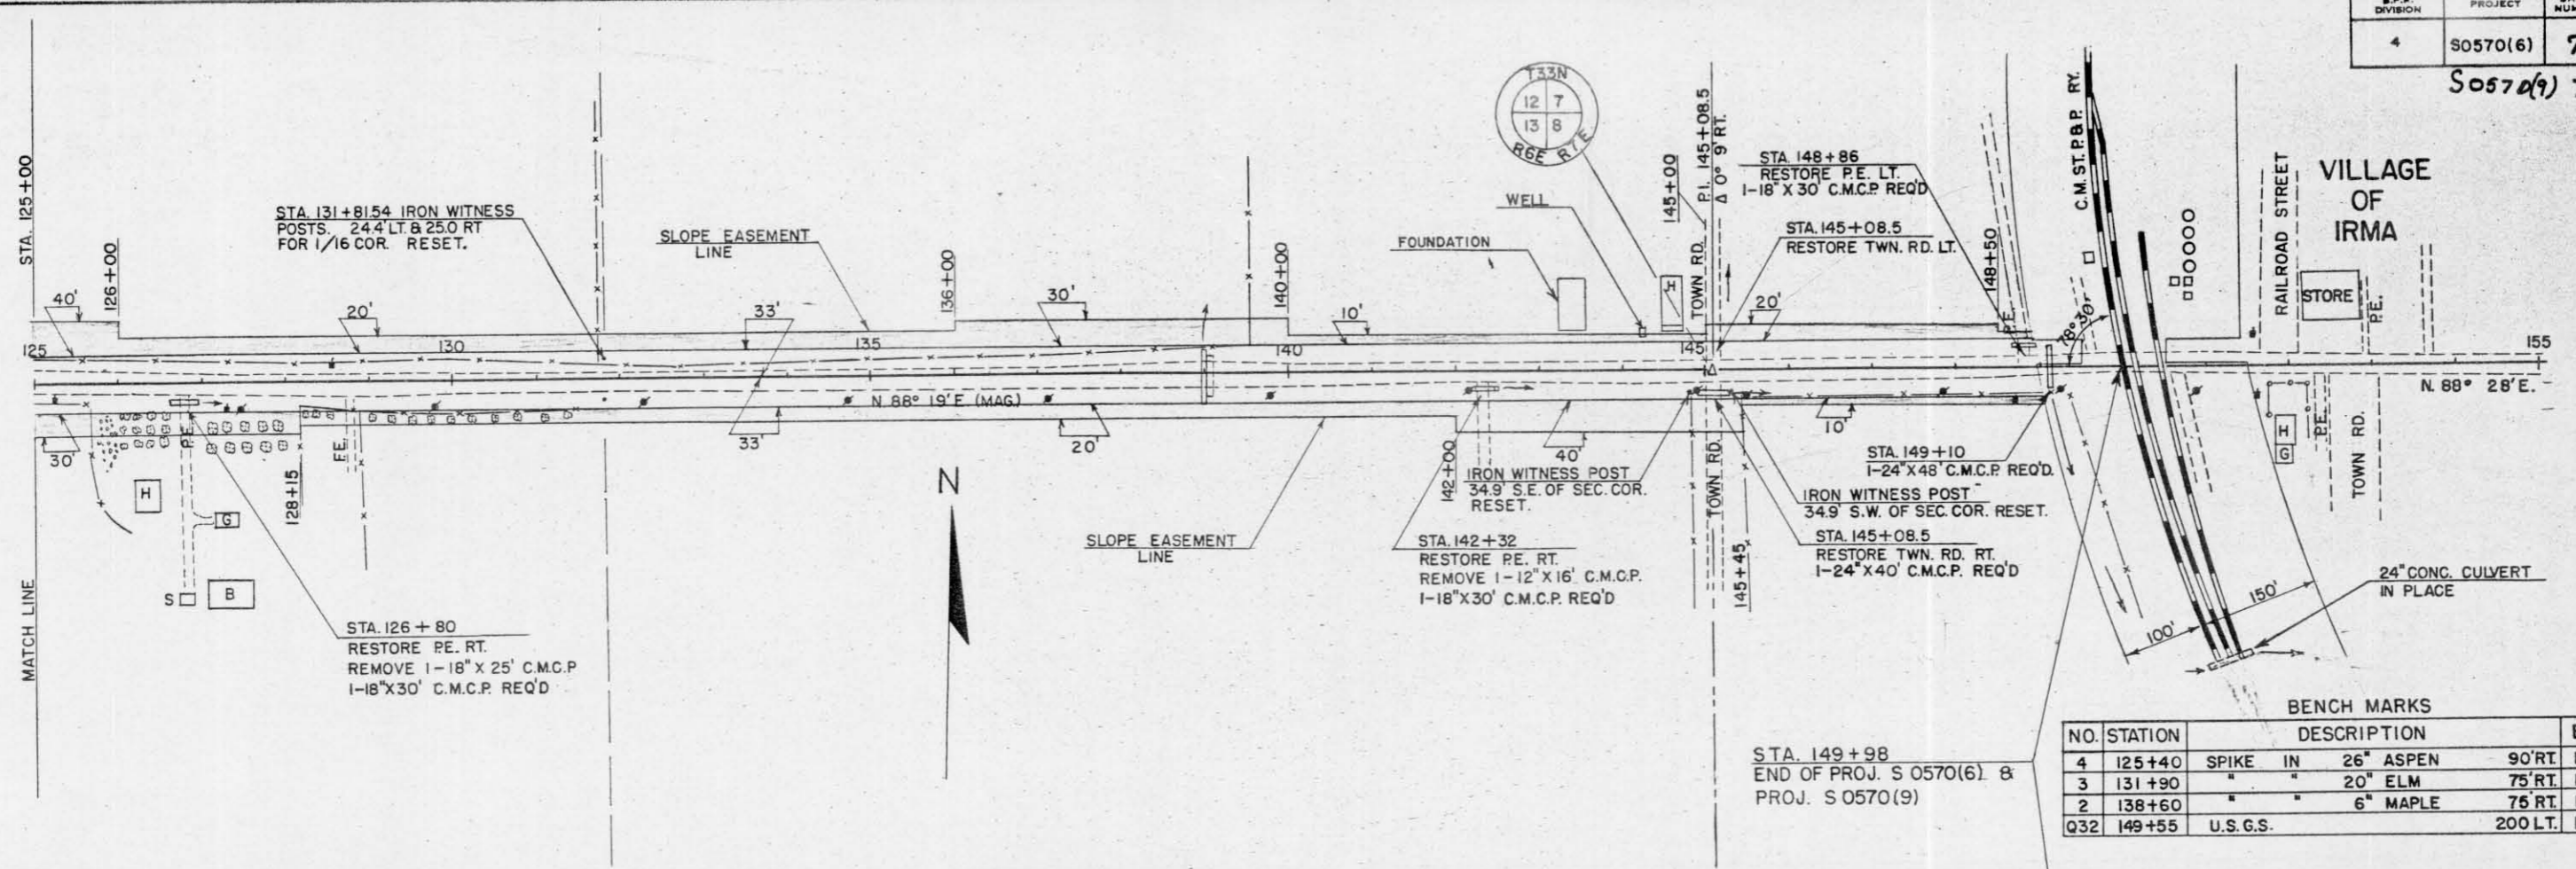

BENCH MARKS

NO.	STATION	DESCRIPTION	ELEV.
4	125+40	SPIKE IN 26" ASPEN	90' RT. 1621.07
3	131+90	" " 20" ELM	75' RT. 1572.65
2	138+60	" " 6" MAPLE	75' RT. 1533.90
Q32	149+55	U.S.G.S.	200 LT. 1507.78

