



ARVEY CORP.

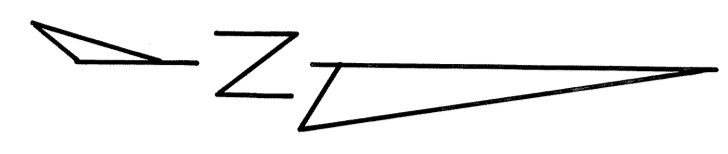

PLAN  
 SURVEYED  
 ALIGNED  
 CHECKED  
 RT. OF WAY CHECKED  
 NO. \_\_\_\_\_  
 BY \_\_\_\_\_  
 DATE \_\_\_\_\_

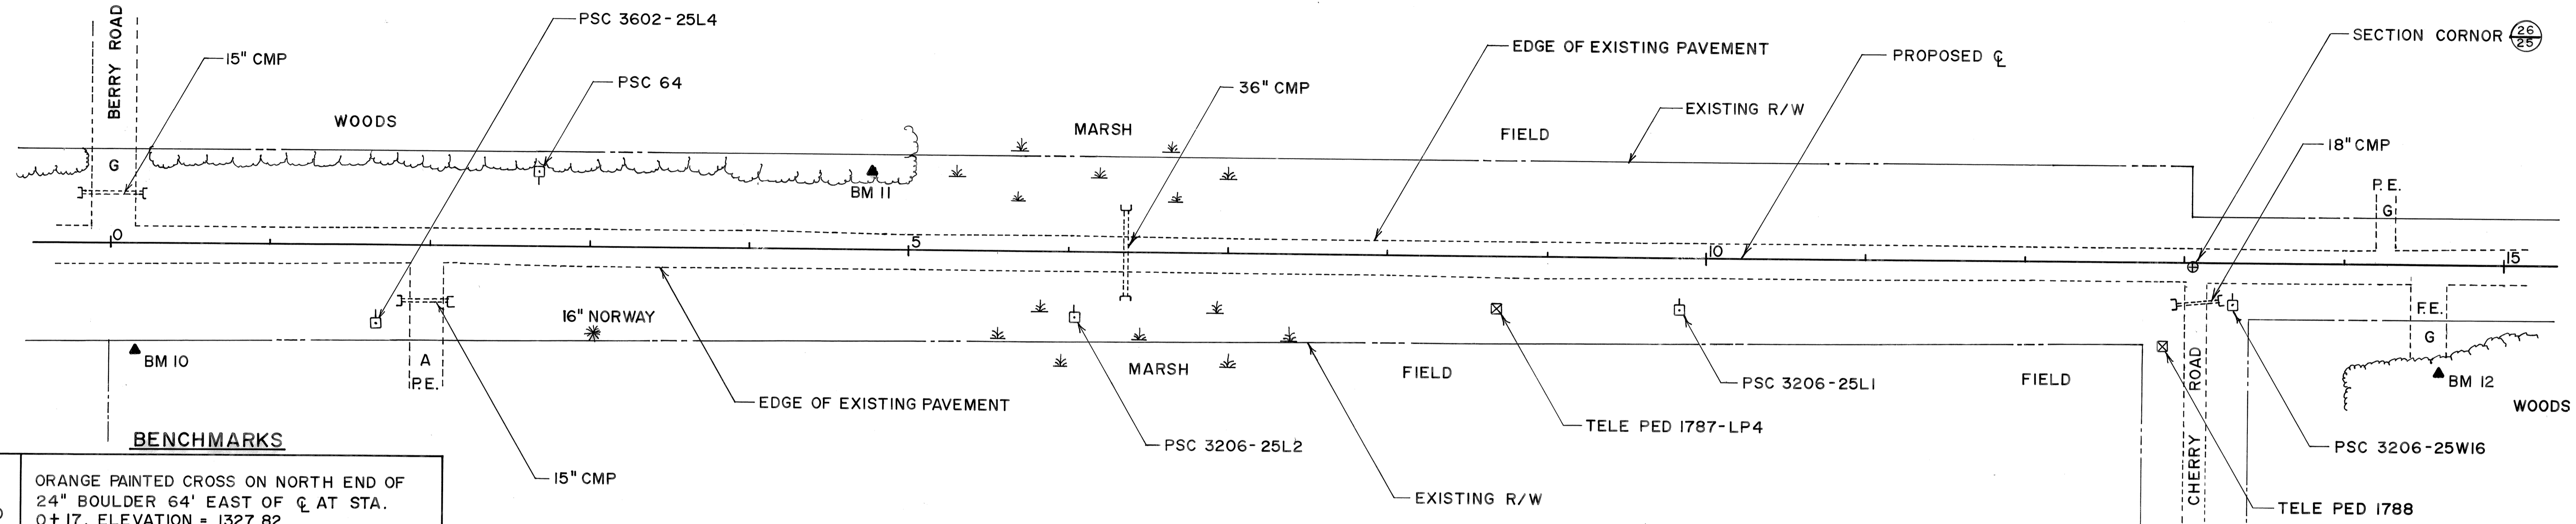

NO.	DESCRIPTION	ELEVATION
10	ORANGE PAINTED CROSS ON NORTH END OF 24" BOULDER 64' EAST OF CL AT STA. 0+17.	1327.82
11	3" SPIKE W/ ORANGE TAB 18" OFF OF THE GROUND ON THE EAST FACE OF A 16" POPLAR 48' WEST OF CL AT STA. 4+78.	1319.66
12	3" SPIKE W/ ORANGE TAB 18" OFF OF THE GROUND ON THE WEST FACE OF A 12" NORWAY PINE 67' EAST OF CL AT STA. 14+58.	1336.62

GENE & ARLENE BAGLEY

LEO & EDITH BORELLI

PROFILE  
 SURVEYED  
 GRADES CHECKED  
 B.M.'S NOTED  
 STRUCTURE NOTATIONS CHECKED  
 NO. \_\_\_\_\_  
 BY \_\_\_\_\_  
 DATE \_\_\_\_\_

