


AVERY CORP

LEONARD DUGINSKI

JAMES & CHERIE PUPHAL

PLAN
 SURVEYED _____ DATE _____
 NOTE BOOK _____
 ALIGNMENT CHECKED _____
 RT. OF WAY CHECKED _____
 NO. _____

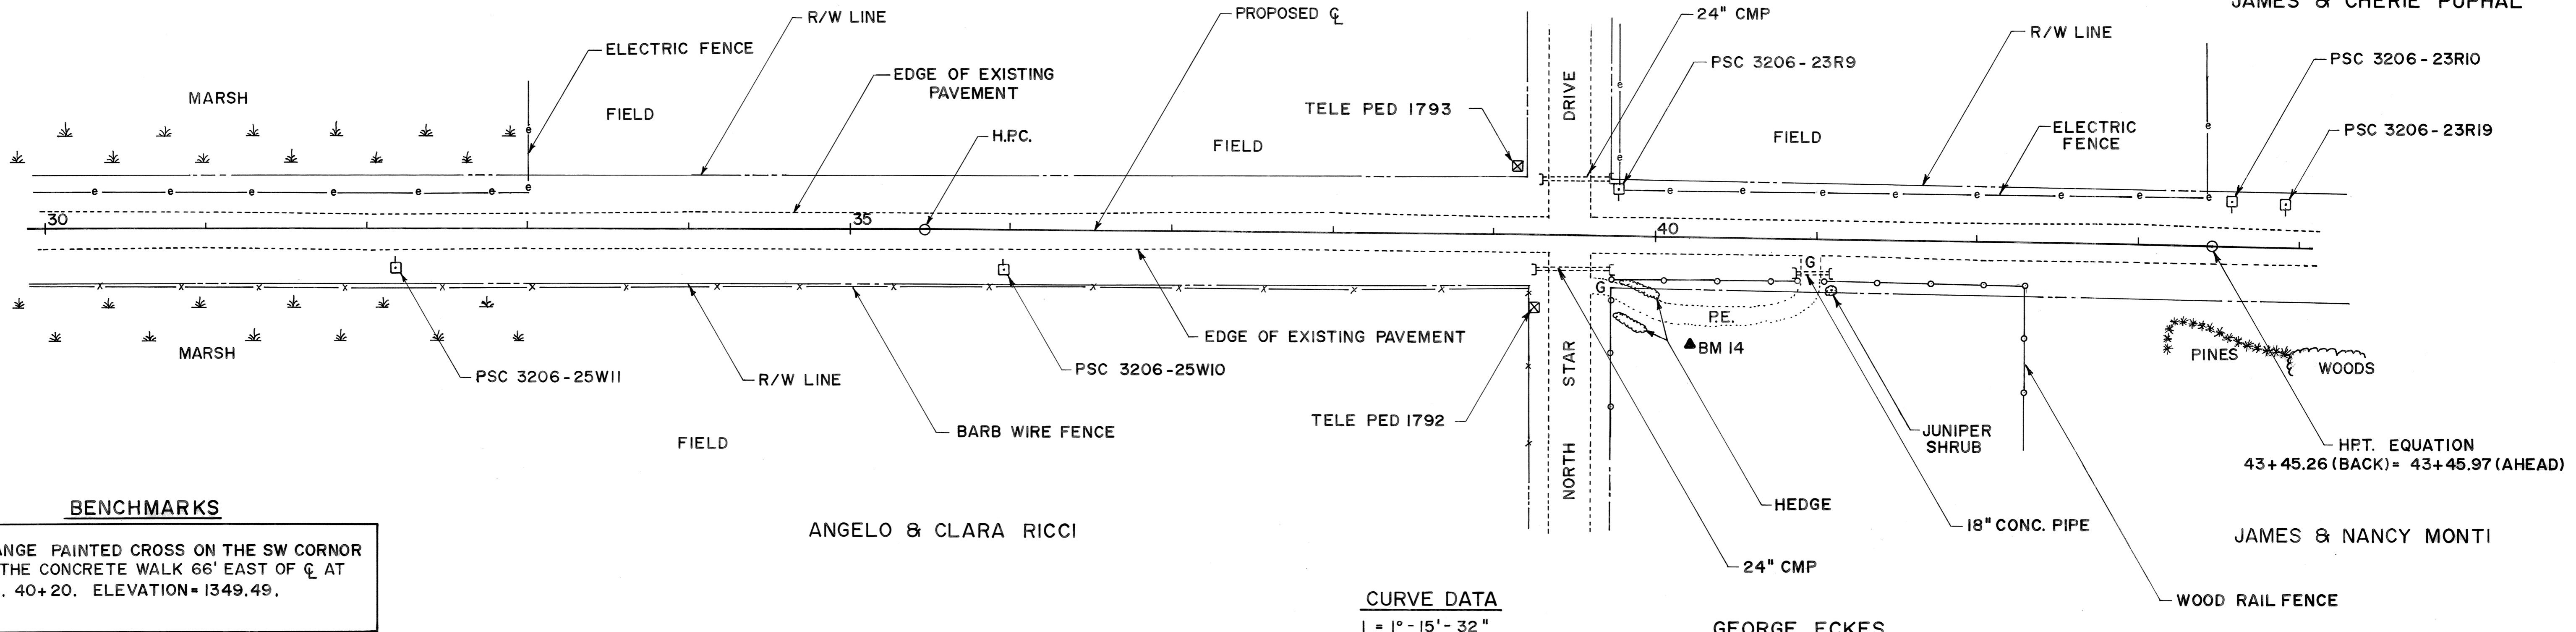

BENCHMARKS

14 ORANGE PAINTED CROSS ON THE SW CORNER OF THE CONCRETE WALK 66' EAST OF ϕ AT STA. 40+20. ELEVATION= 1349.49.

CURVE DATA
 $I = 1^\circ - 15' - 32''$
 $R_H = 36,409'$

PROFILE
 SURVEYED _____ DATE _____
 NOTE BOOK _____
 GRADES CHECKED _____
 STRUCTURE NOTATIONS CHFD _____
 NO. _____

