


PLAN	DATE
SURVEYED	BY
PLOTTED	
ALIGNMENT CHECKED	
RT. OF WAY CHECKED	
NOTE BOOK NO.	

PROFILE	DATE
SURVEYED	BY
B.M.'S NOTED	
GRADES CHECKED	
STRUCTURE NOTATIONS CHECKED	
NOTE BOOK NO.	

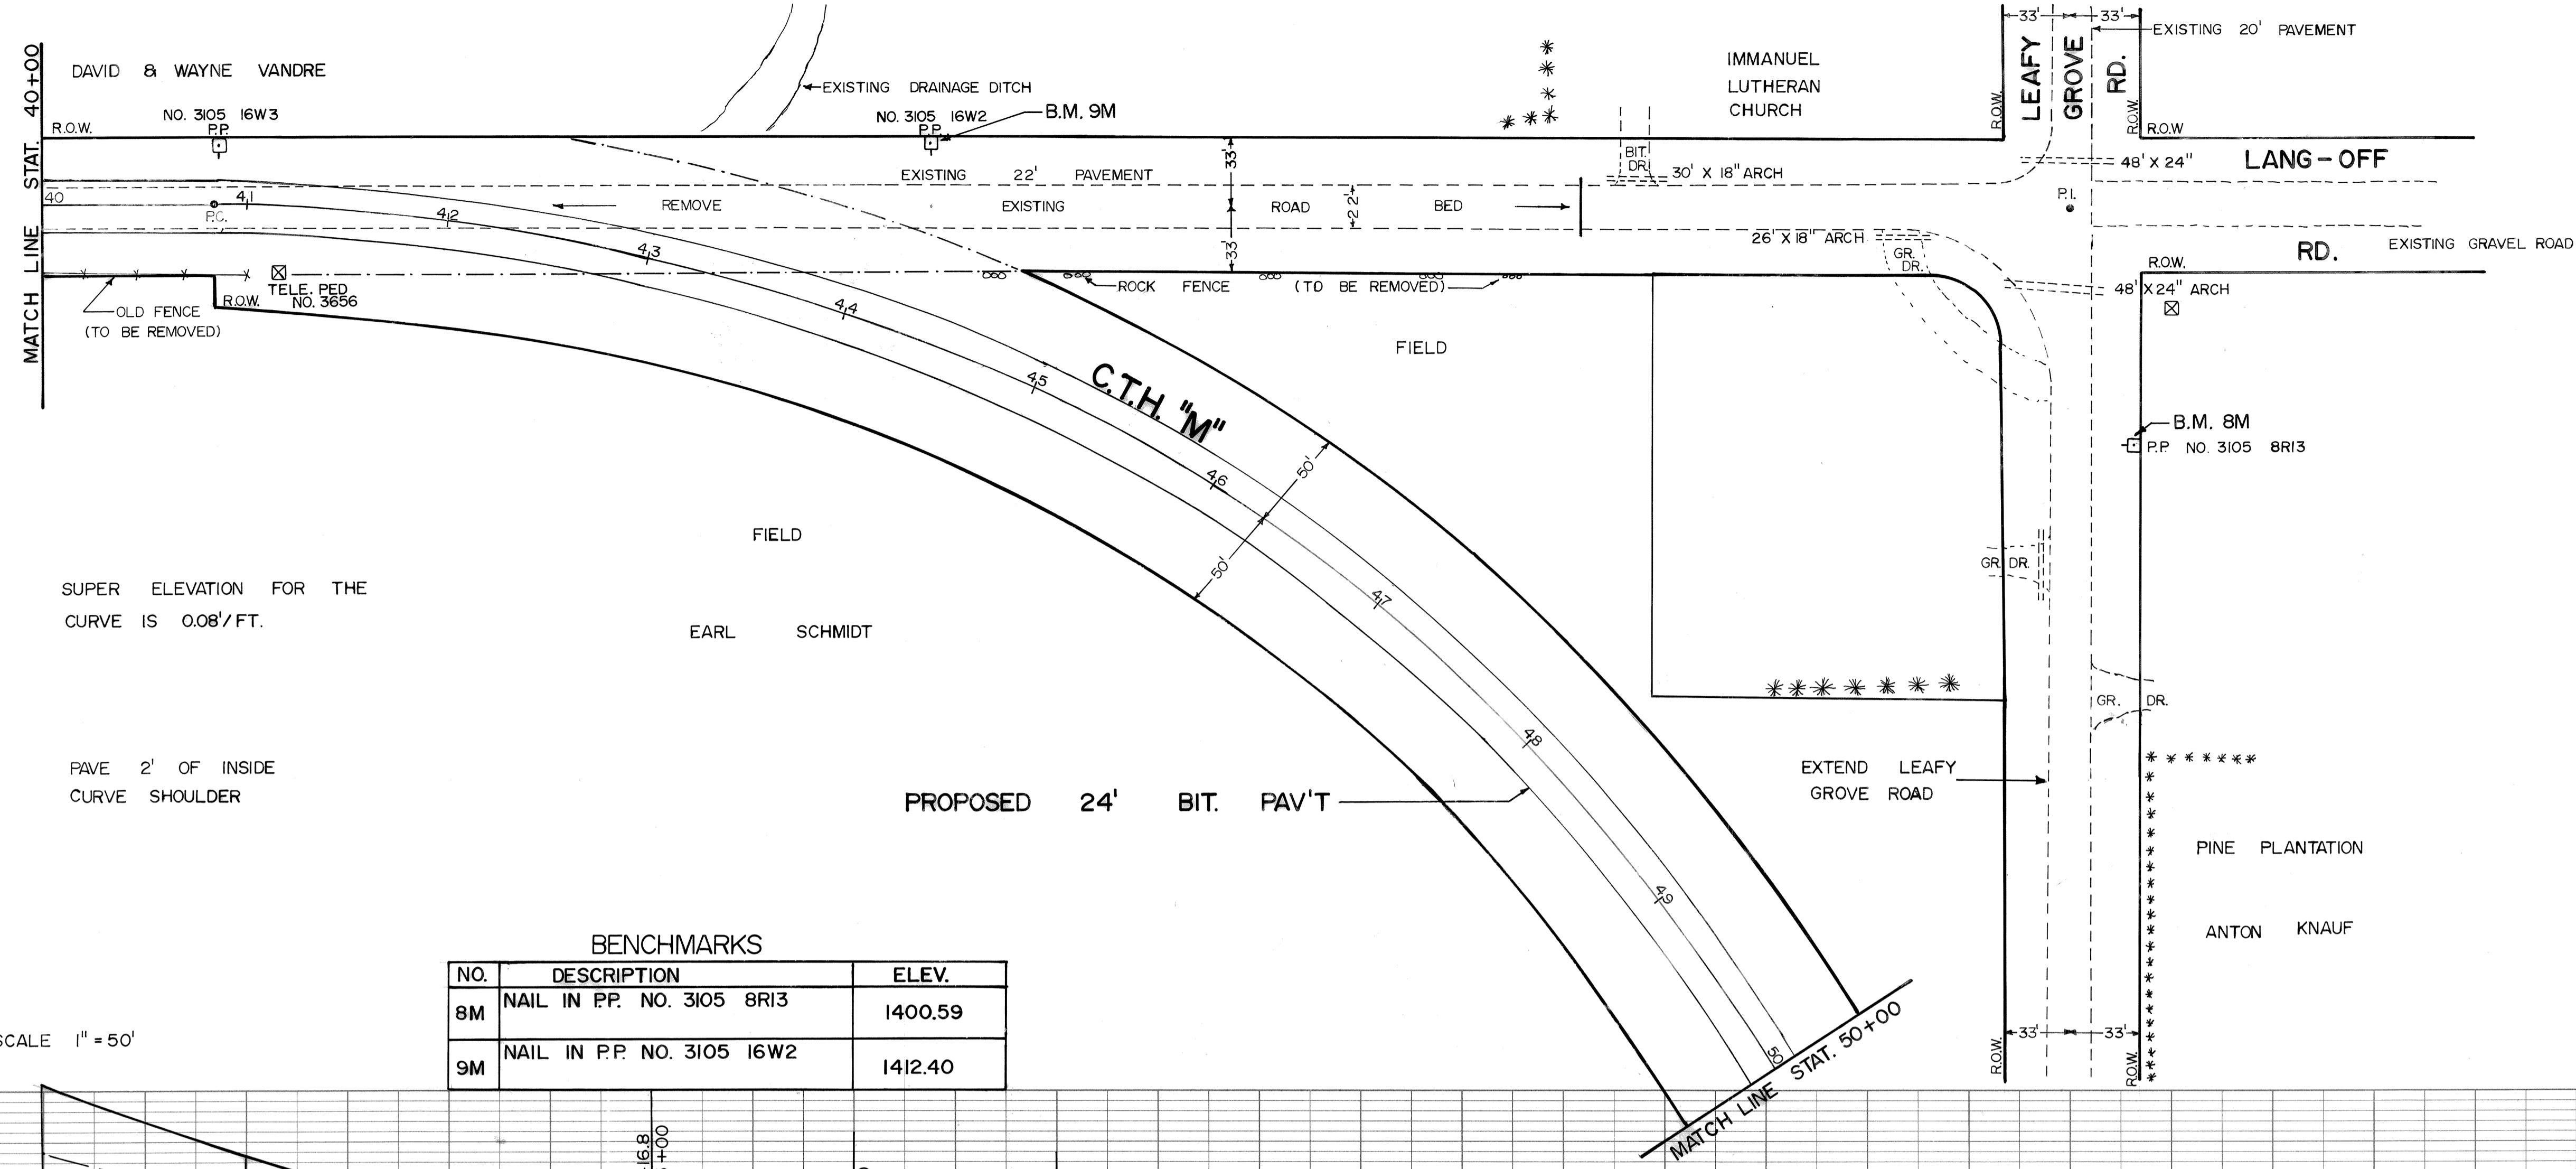

SUPER ELEVATION FOR THE CURVE IS 0.08'/FT.

PAVE 2' OF INSIDE CURVE SHOULDER

BENCHMARKS

NO.	DESCRIPTION	ELEV.
8M	NAIL IN P.P. NO. 3105 8R13	1400.59
9M	NAIL IN P.P. NO. 3105 16W2	1412.40

RECONSTRUCTION	
C.T.H. "M"	EAST 1.5 MILES FROM THE S. FORK OF THE COPPER RIVER BRIDGE
DRAWN BY:	J.E.S.
SCALE:	HORIZONTAL 1" = 50' VERTICAL 1" = 2'
DATE:	DECEMBER 15 TH, 1993

