
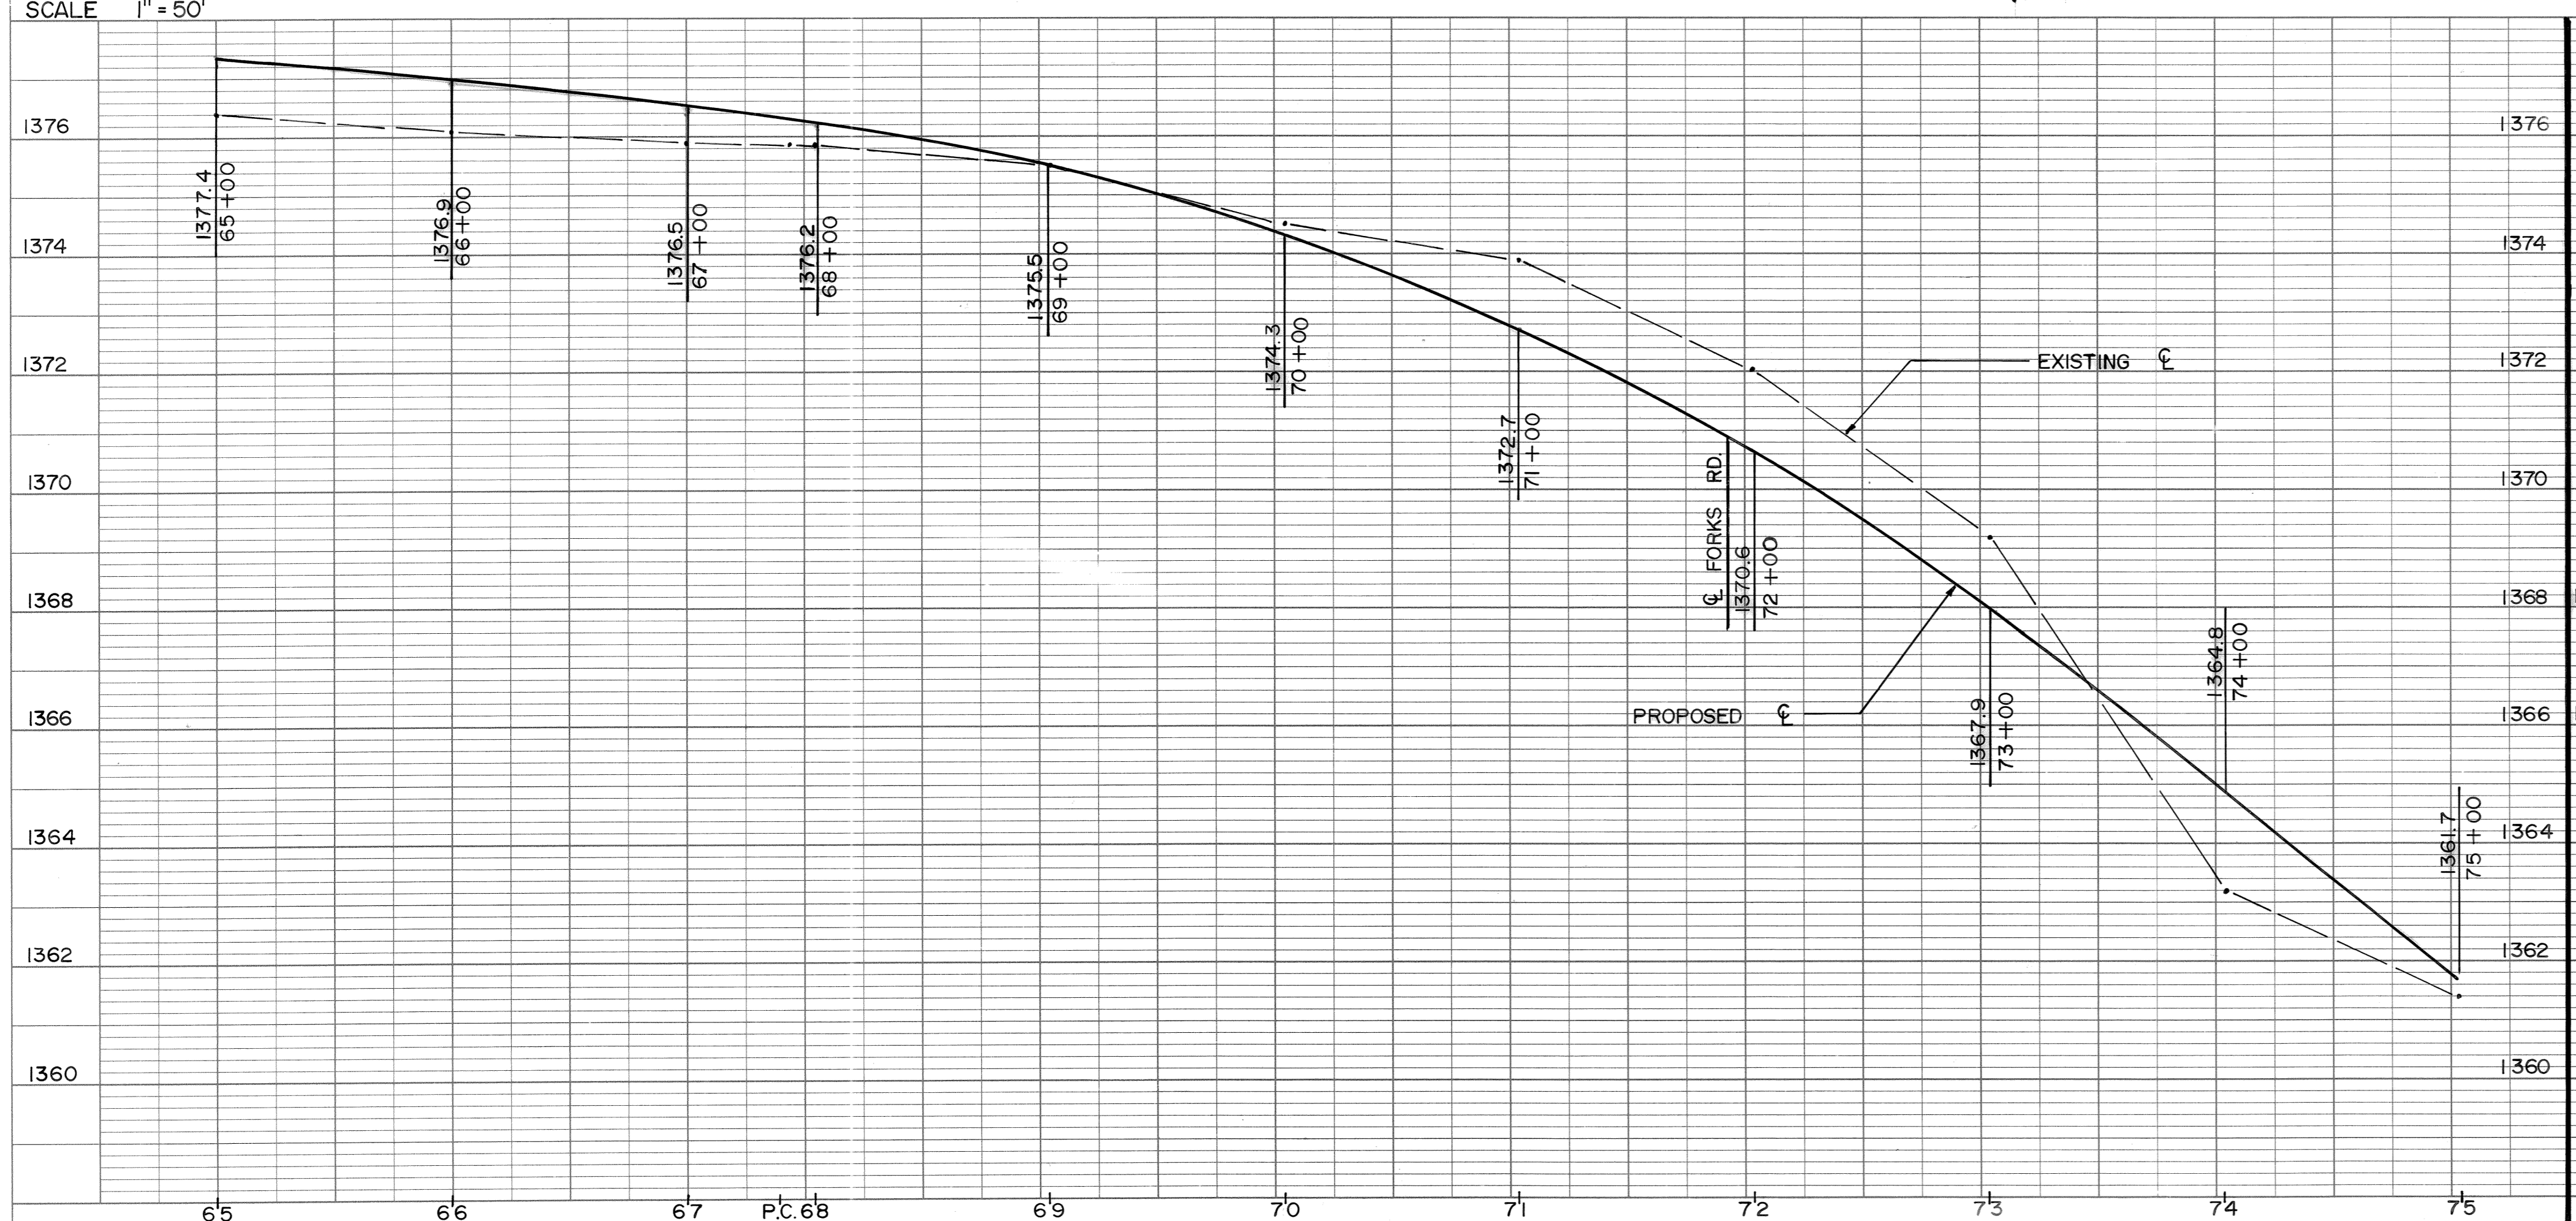
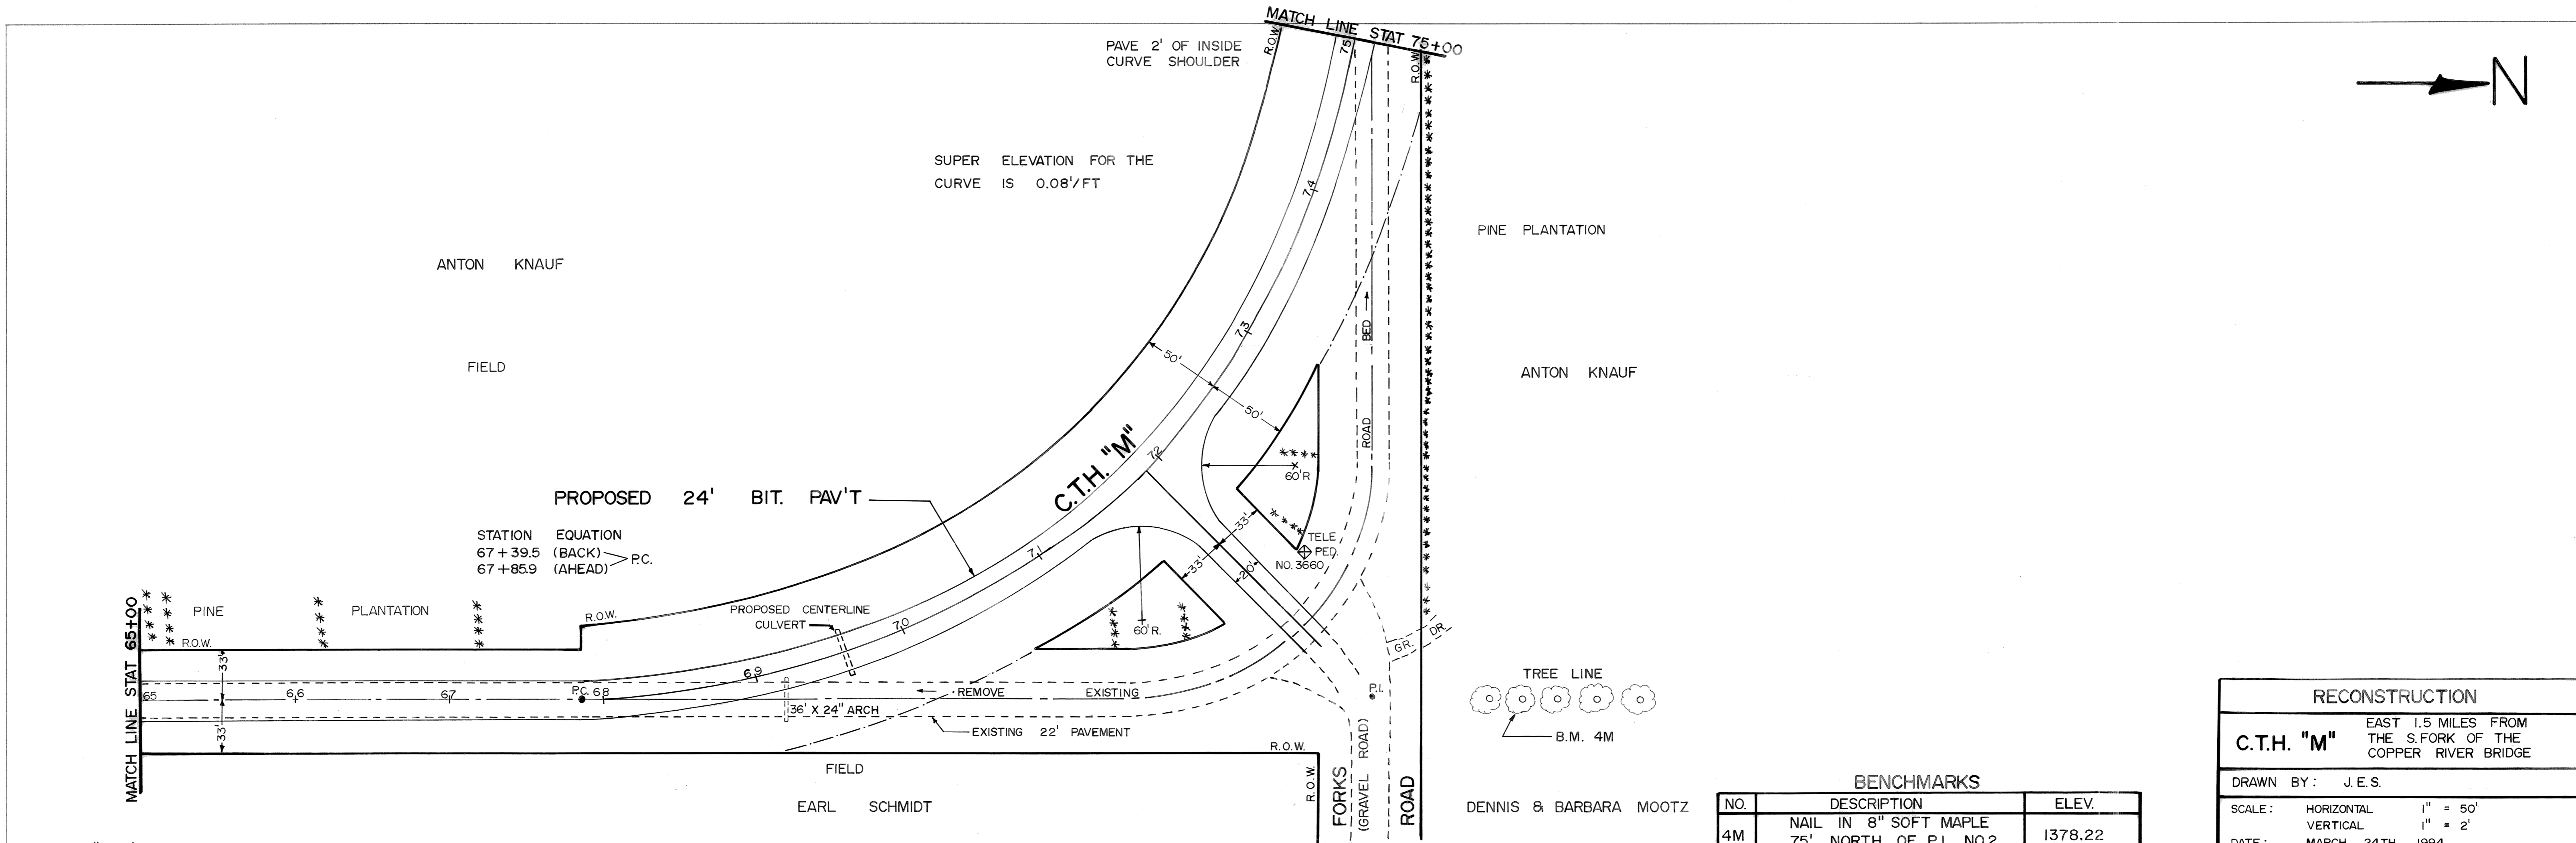


PLAN	SURVEYED	DATE
	PLOTTED	BY
	ALIGNMENT CHECKED	
	RT. OF WAY CHECKED	
	NO.	

PROFILE	SURVEYED	DATE
	GRADES CHECKED	BY
	B.M. NOTED	
	STRUCTURE NOTATIONS CHKD	
	NO.	

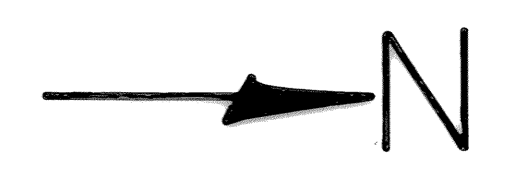

BENCHMARKS		
NO.	DESCRIPTION	ELEV.
4M	NAIL IN 8" SOFT MAPLE 75' NORTH OF P.I. NO.2	1378.22

RECONSTRUCTION	
C.T.H. "M"	EAST 1.5 MILES FROM THE S.FORK OF THE COPPER RIVER BRIDGE
DRAWN BY: J.E.S.	
SCALE:	HORIZONTAL 1" = 50' VERTICAL 1" = 2'
DATE: MARCH 24TH, 1994	