


REVISION DATE	PROJECT I.D.	SHEET NUMBER	TOTAL SHEETS
9/23/70 NC	9424-1-21		
4/19/71 NC	FEDERAL PROJECT DESIGNATION	4.5	
4/28/71 NC	E 0569(16)		
Plat of Right of Way Required Pine River - C.T.H. "WW"			
Lincoln		SCALE 100	County 200 Ft.
DATE MARCH 25, 1970			
CONST. PROJECT 9424-1-70/50569(7) 4.4-28			

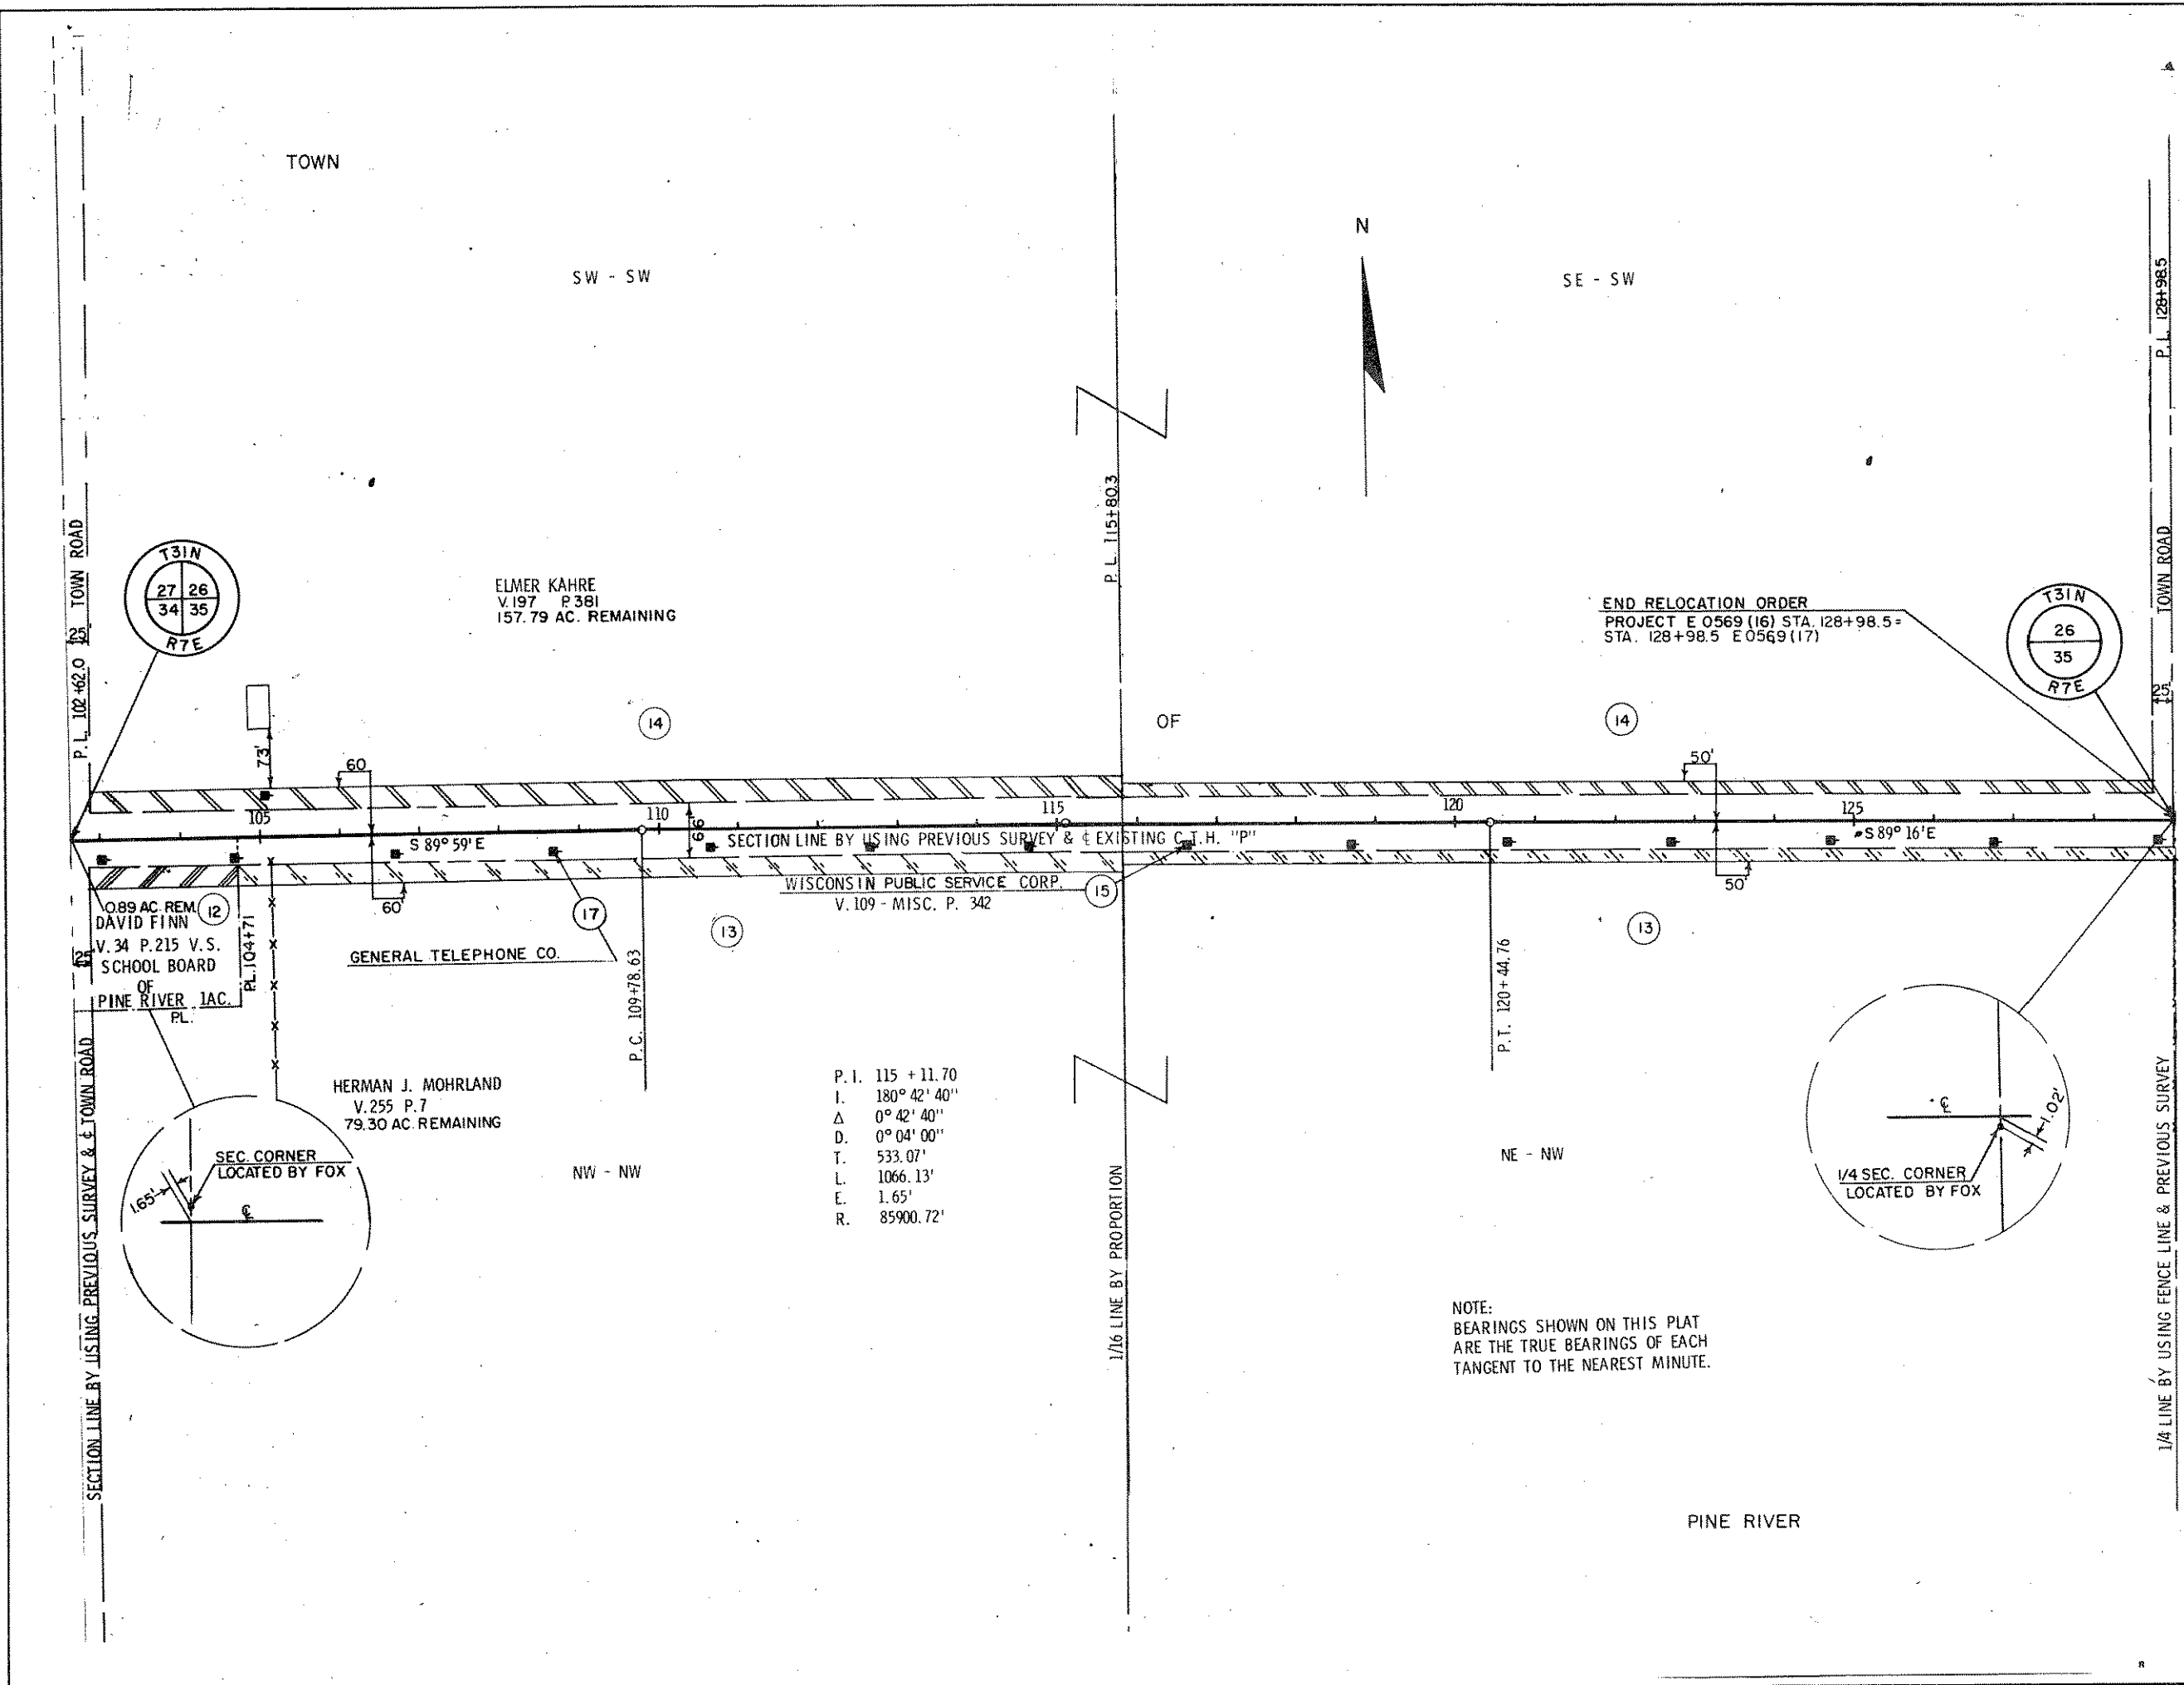

P. I. 115 + 11.70  
 I. 180° 42' 40"  
 Δ 0° 42' 40"  
 D. 0° 04' 00"  
 T. 533.07'  
 L. 1066.13'  
 E. 1.65'  
 R. 85900.72'

NOTE:  
 BEARINGS SHOWN ON THIS PLAT  
 ARE THE TRUE BEARINGS OF EACH  
 TANGENT TO THE NEAREST MINUTE.

PINE RIVER