




1-18" X 28' PIPE CULV. REQD.




PLAN  
DATE 3/25  
BY 2/22  
CHECKED BY 2/22  
SCALE 1" = 40'

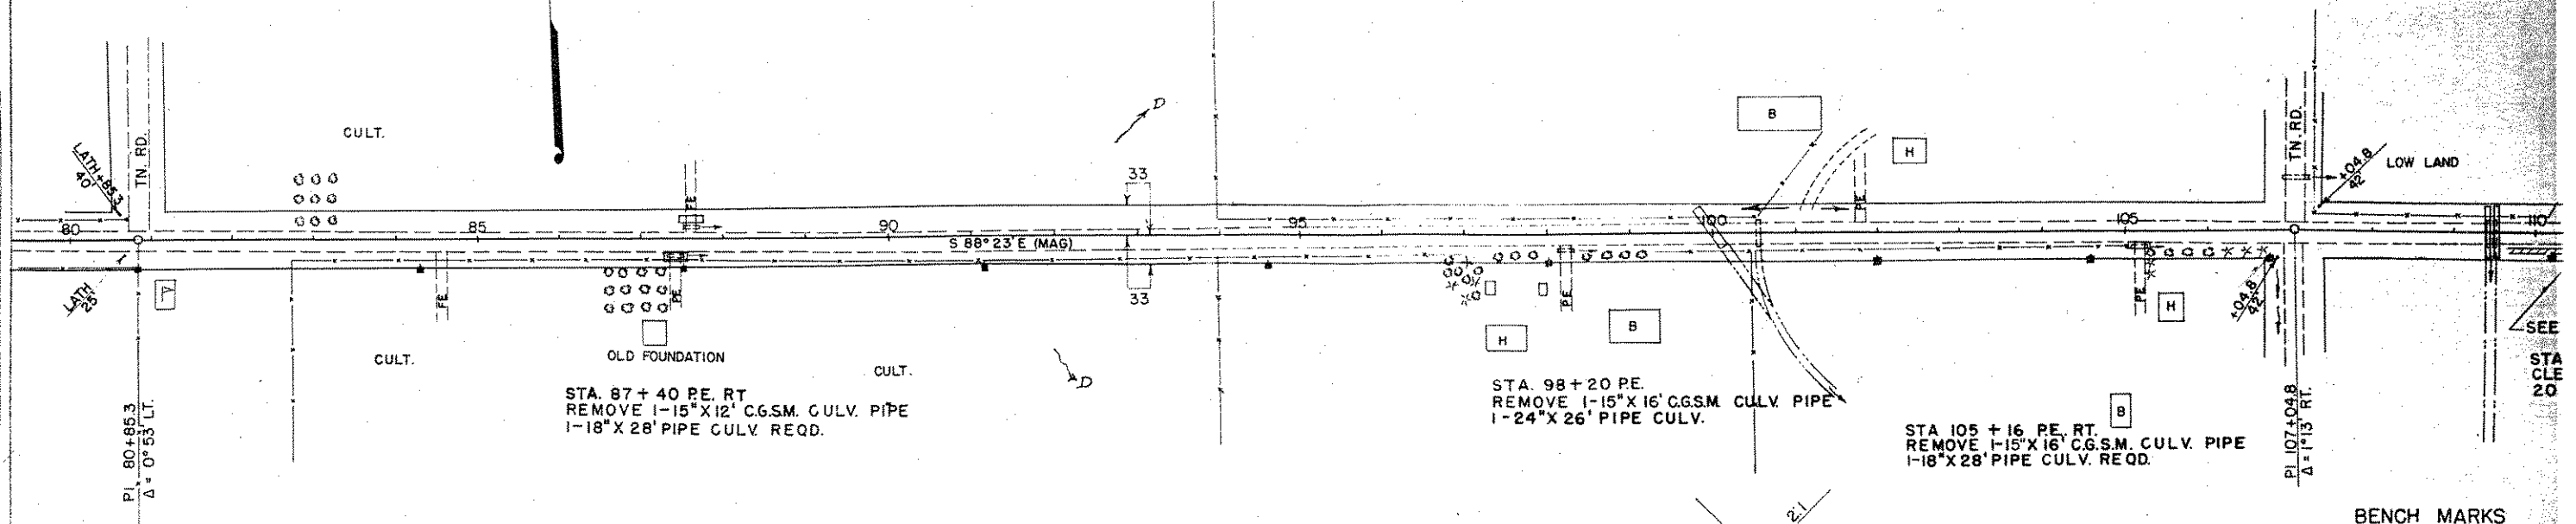

BENCH MARKS

NO	STATION	DESCRIPTION	HEIGHT
10	91+15	SPIKE IN POWER POLE	38'
11	96+75	8" SPRUCE	50'
12	108+90	WILLOW CLUMP	45'

STA. 100+00 RT.  
CONSTRUCT OFFTAKE DITCH  
20 C.Y. WASTE

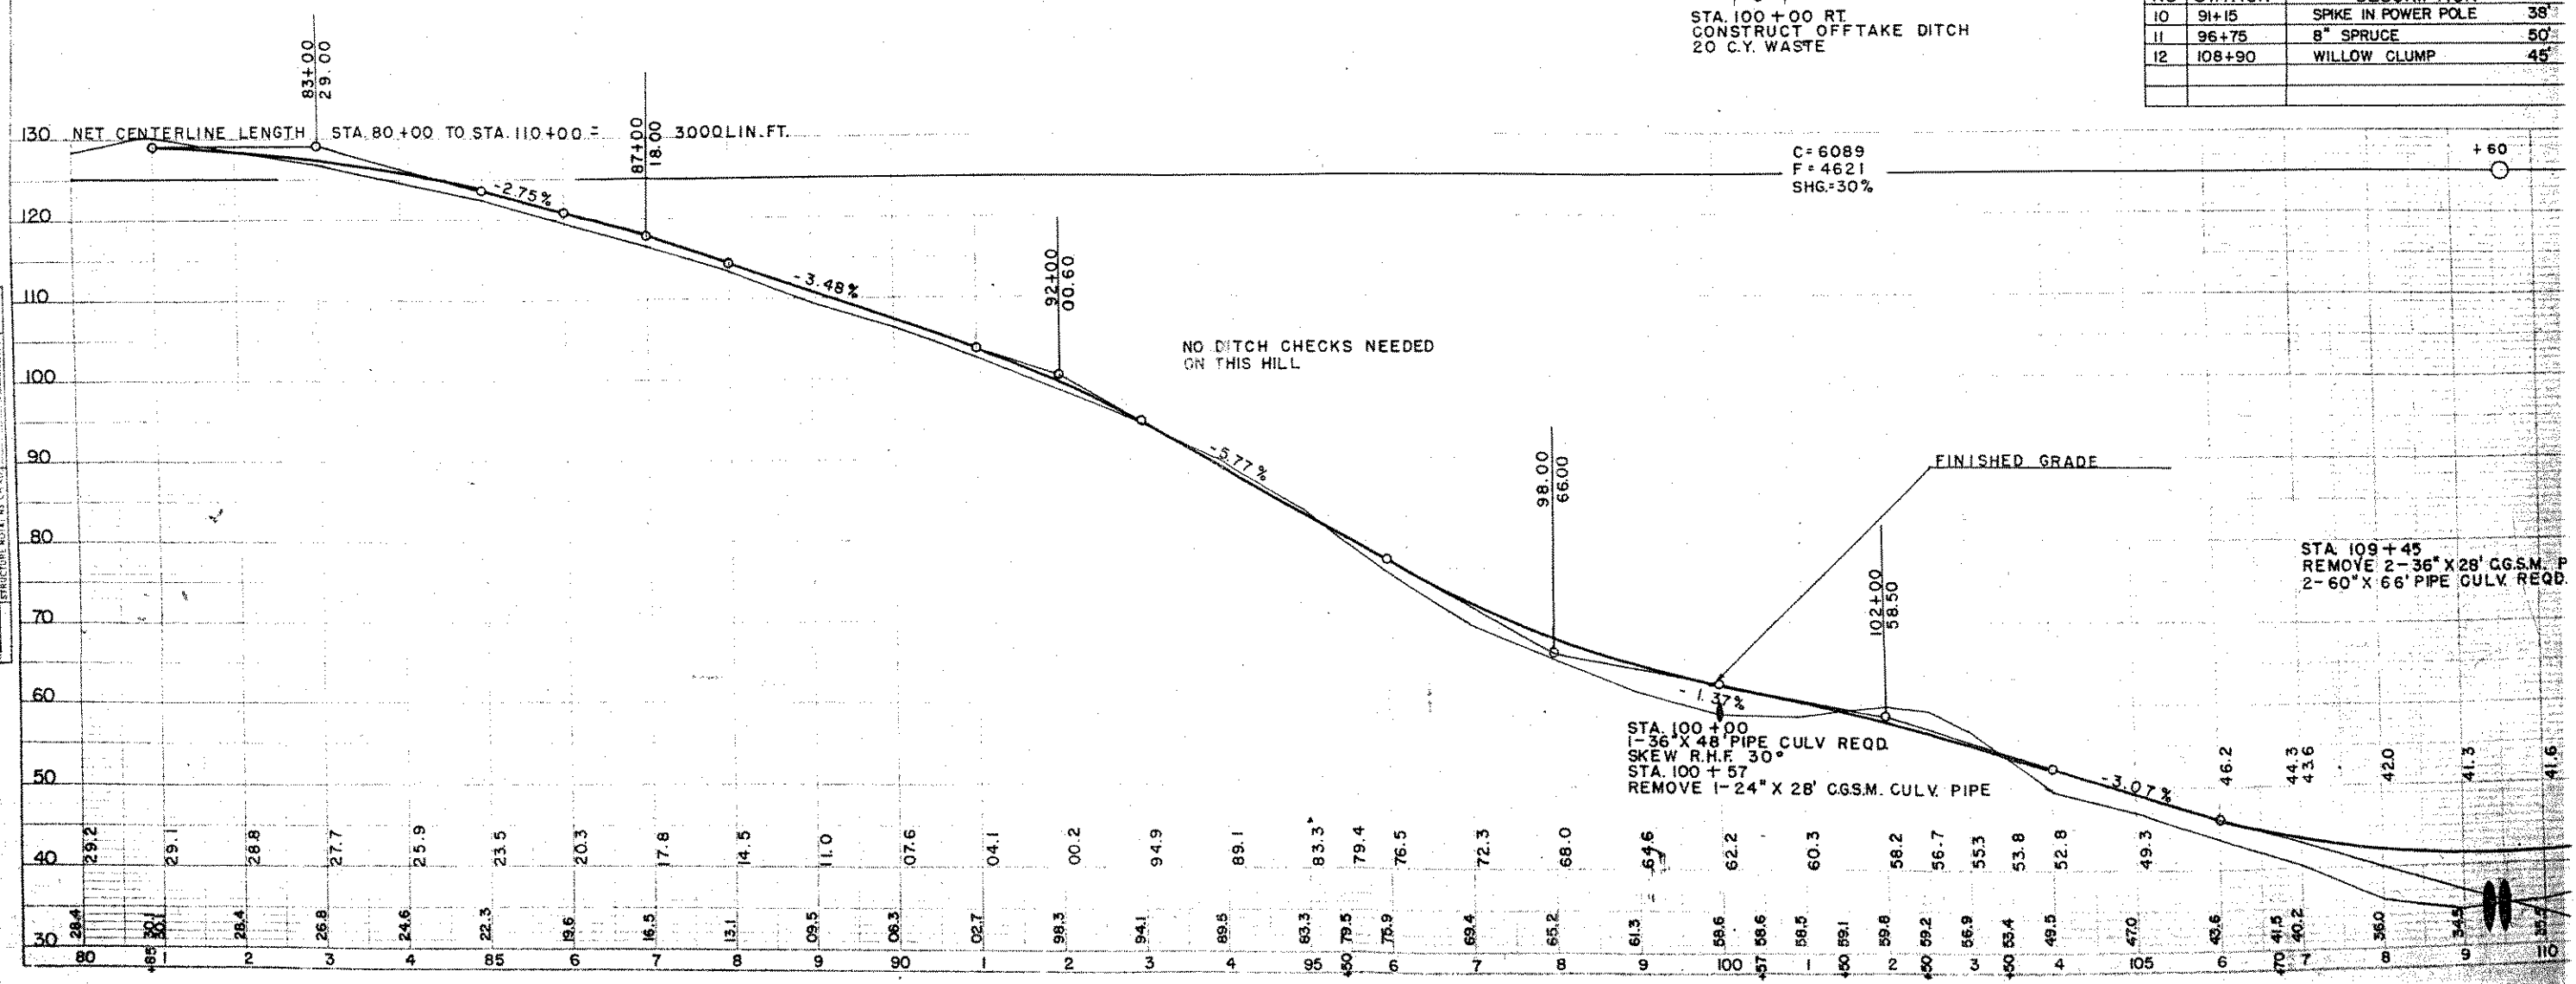

STA. 109+45  
REMOVE 2-36" X 28' CGSM. P  
2-60" X 66' PIPE CULV. REQD.

PROFILE  
DATE 3/25  
BY 2/22  
CHECKED BY 2/22  
SCALE 1" = 40'