


PROJECT I.D. 9424-2-70	SHEET NUMBER	TOTAL SHEETS
FEDERAL PROJECT DESIGNATION S 0569 (8)		
Plan & Profile Sta. 110+00 - Sta. 140+00 For C.T.H. "P" Lincoln County		

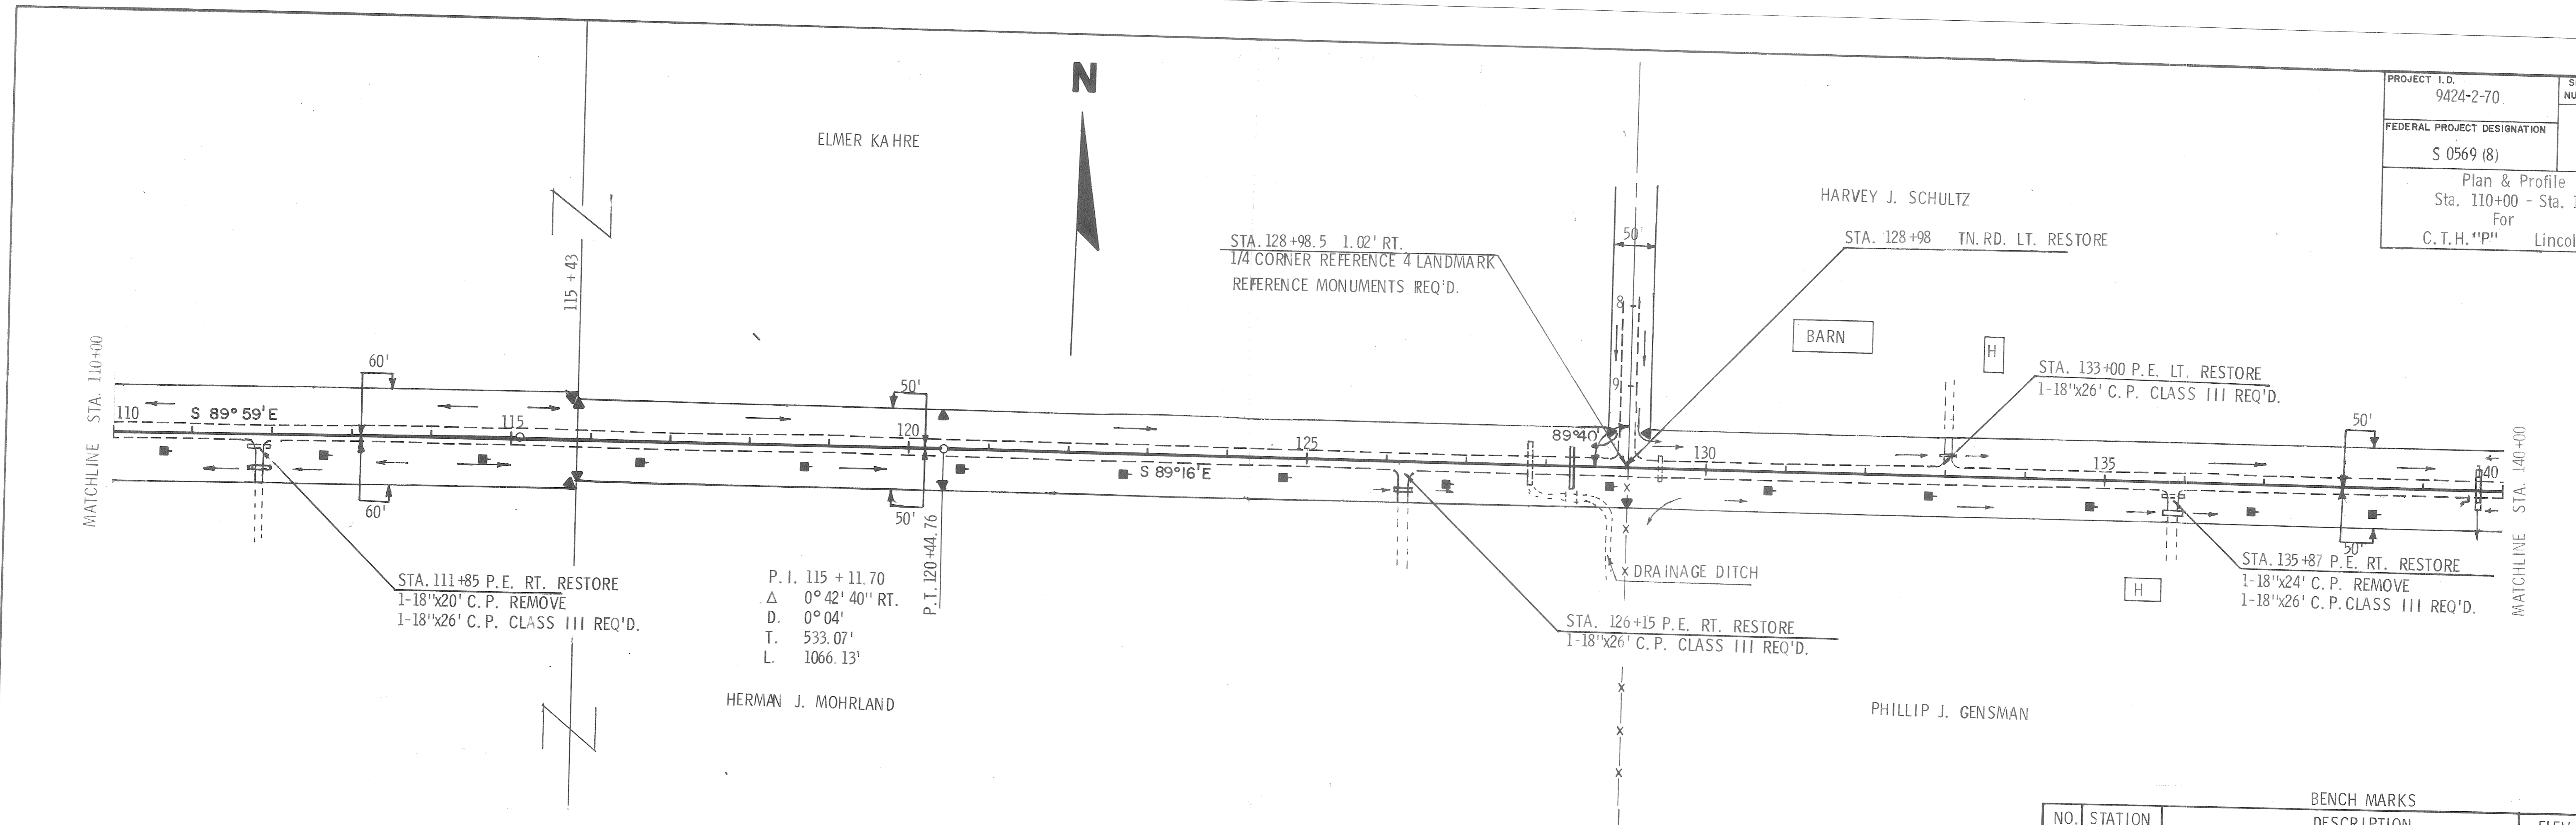

NET CENTERLINE LENGTH STA. 110 + 00 - STA. 140 + 00 = 3,000.00 LIN. FT.

BENCH MARKS			
NO.	STATION	DESCRIPTION	ELEV.
12	108+00	U. S. COAST & GEODETIC MARKER	20'LT, 1503.35
13	124+00	SPIKE IN 9" TWIN ELM	30'LT, 1489.35
14	135+50	SPIKE IN 14" MAPLE	50'RT, 1479.47
15	142+10	SPIKE IN 10' ELM	175'RT, 1475.29

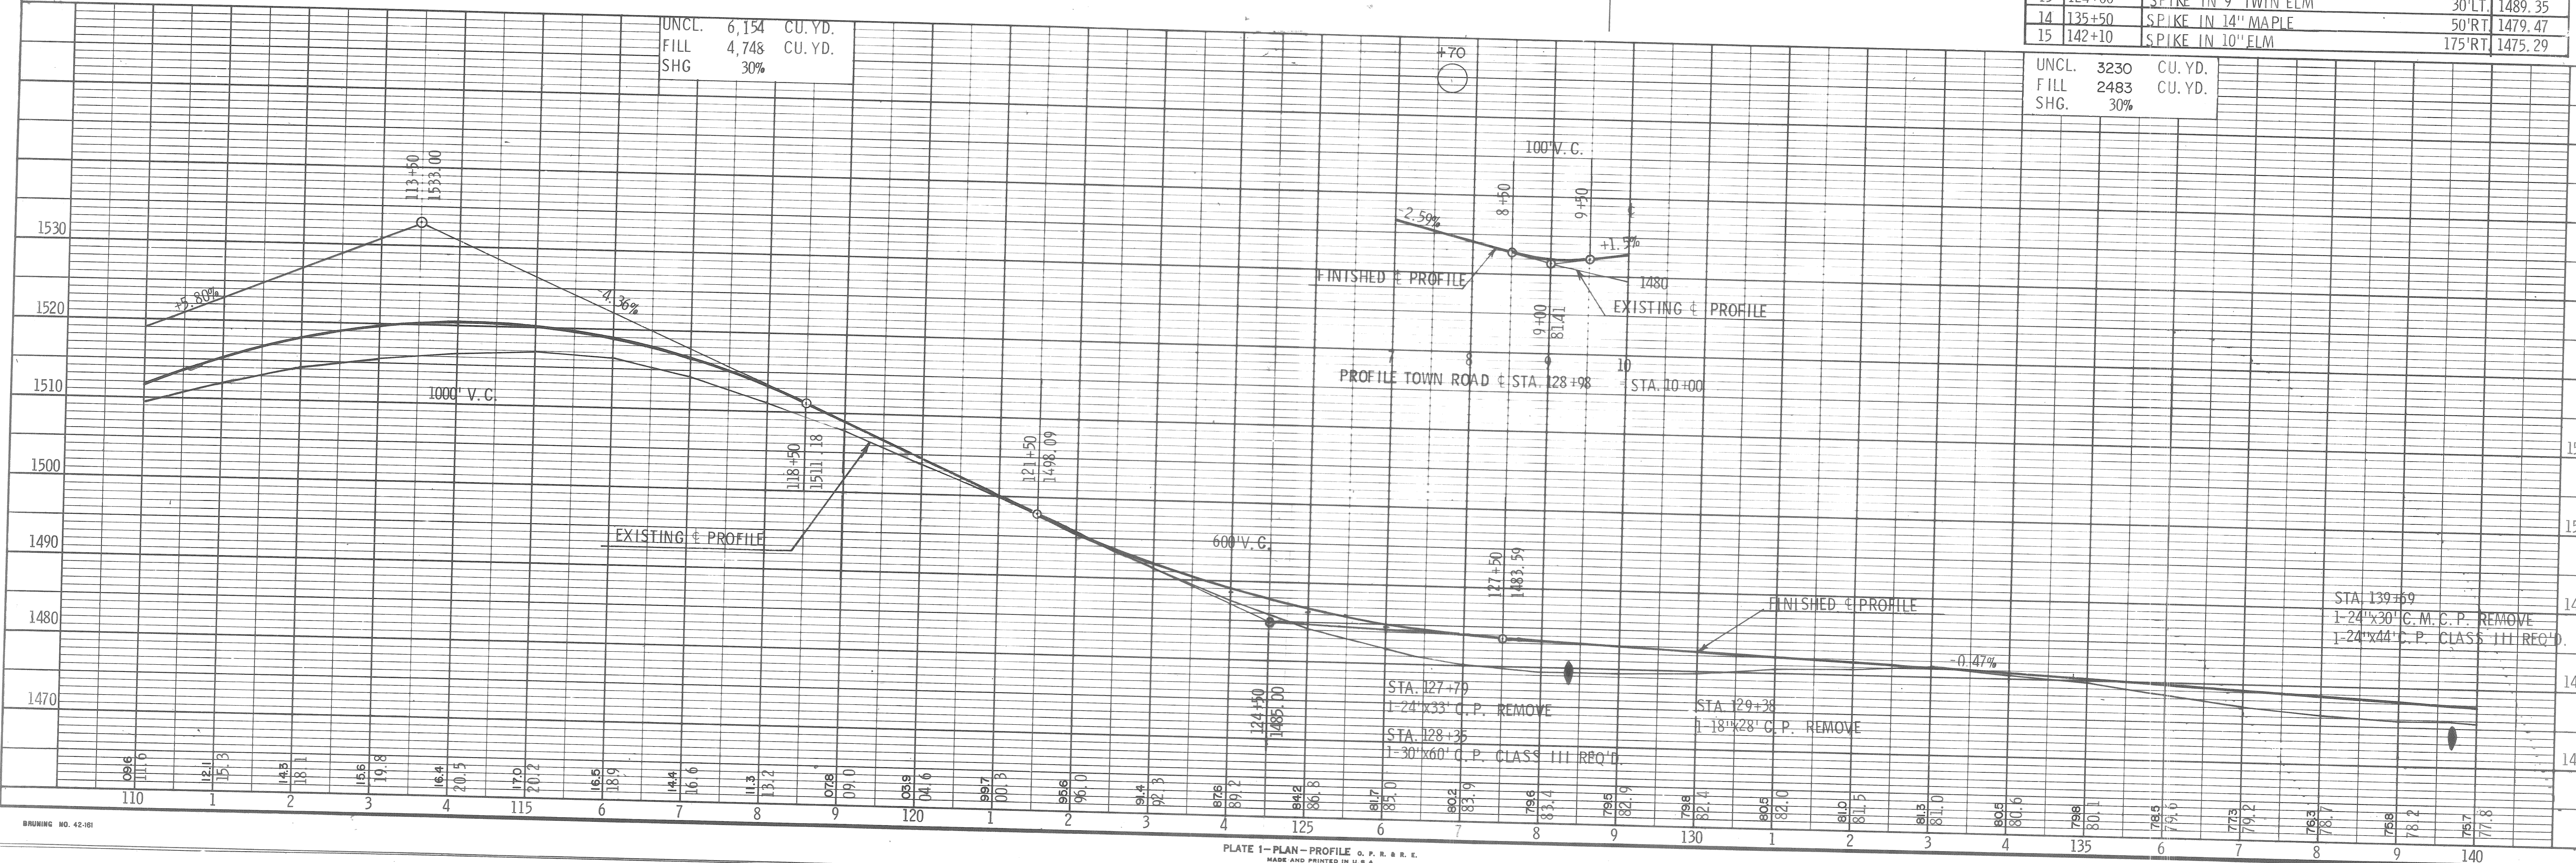


PLATE 1-PLAN-PROFILE  
MADE AND PRINTED IN U.S.A.  
CHARLES BRUNING COMPANY, INC.