


DAN BECKMAN & ROBERT BECKMAN & MARTIN LUECK L.C.

PROJECT I.D. 9424-2-70	SHEET NUMBER	TOTAL SHEETS
FEDERAL PROJECT DESIGNATION S 0569 (8)		
Plan & Profile Sta. 140+00 - Sta. 170+00 For C.T.H. "P" Lincoln County		

P. I. 149 + 60.90  
 $\Delta$  0° 36' 00" LT.  
 D. 0° 03'  
 T. 600'  
 L. 1200'

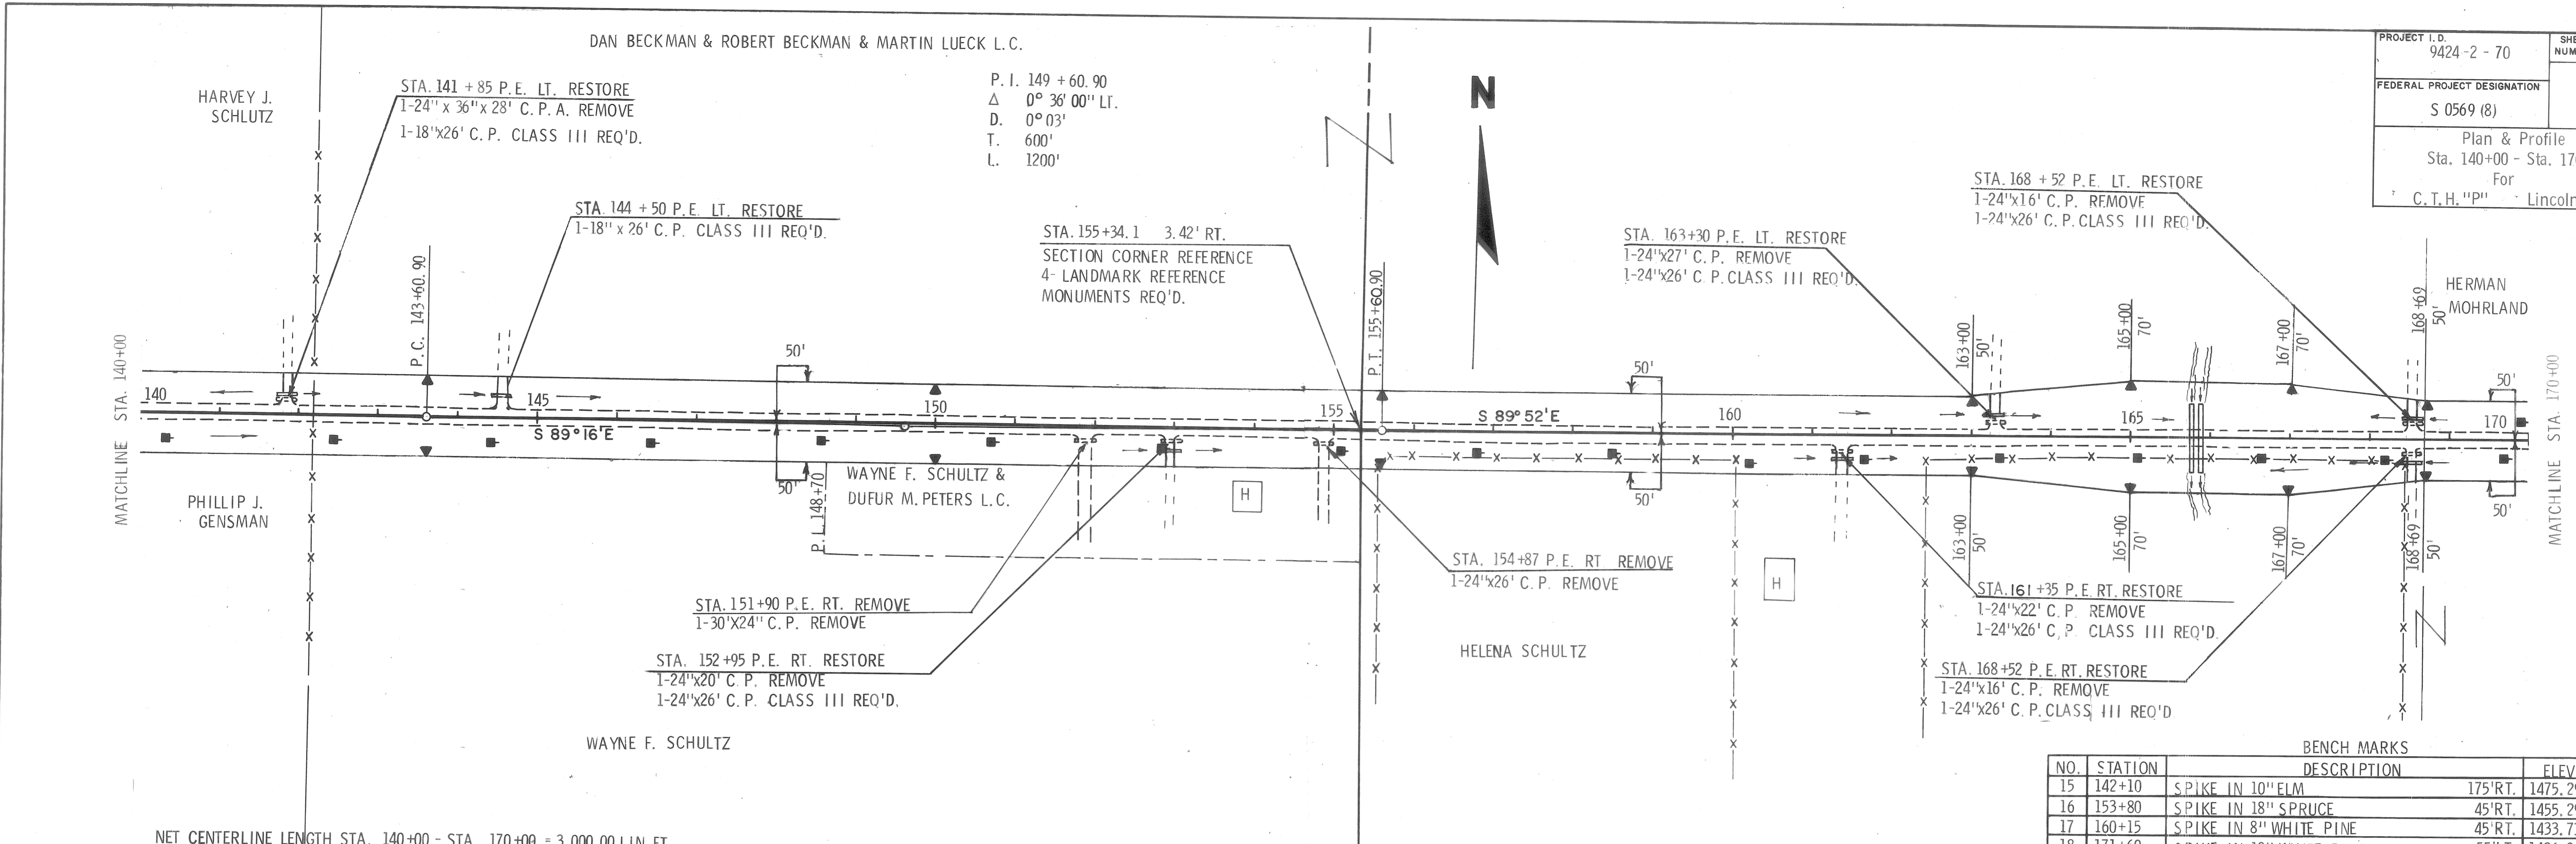

BENCH MARKS

NO.	STATION	DESCRIPTION	ELEV.
15	142+10	SPIKE IN 10" ELM	175'RT. 1475.29
16	153+80	SPIKE IN 18" SPRUCE	45'RT. 1455.29
17	160+15	SPIKE IN 8" WHITE PINE	45'RT. 1433.73
18	171+60	SPIKE IN 18" WHITE PINE	55'LT. 1426.86

