



PROJECT I.D. 9424-2-70	SHEET NUMBER	TOTAL SHEETS
FEDERAL PROJECT DESIGNATION S 0569 (8)		
Plan & Profile Sta. 200+00 - Sta. 208+00 For C.T.H. "P" Lincoln County		

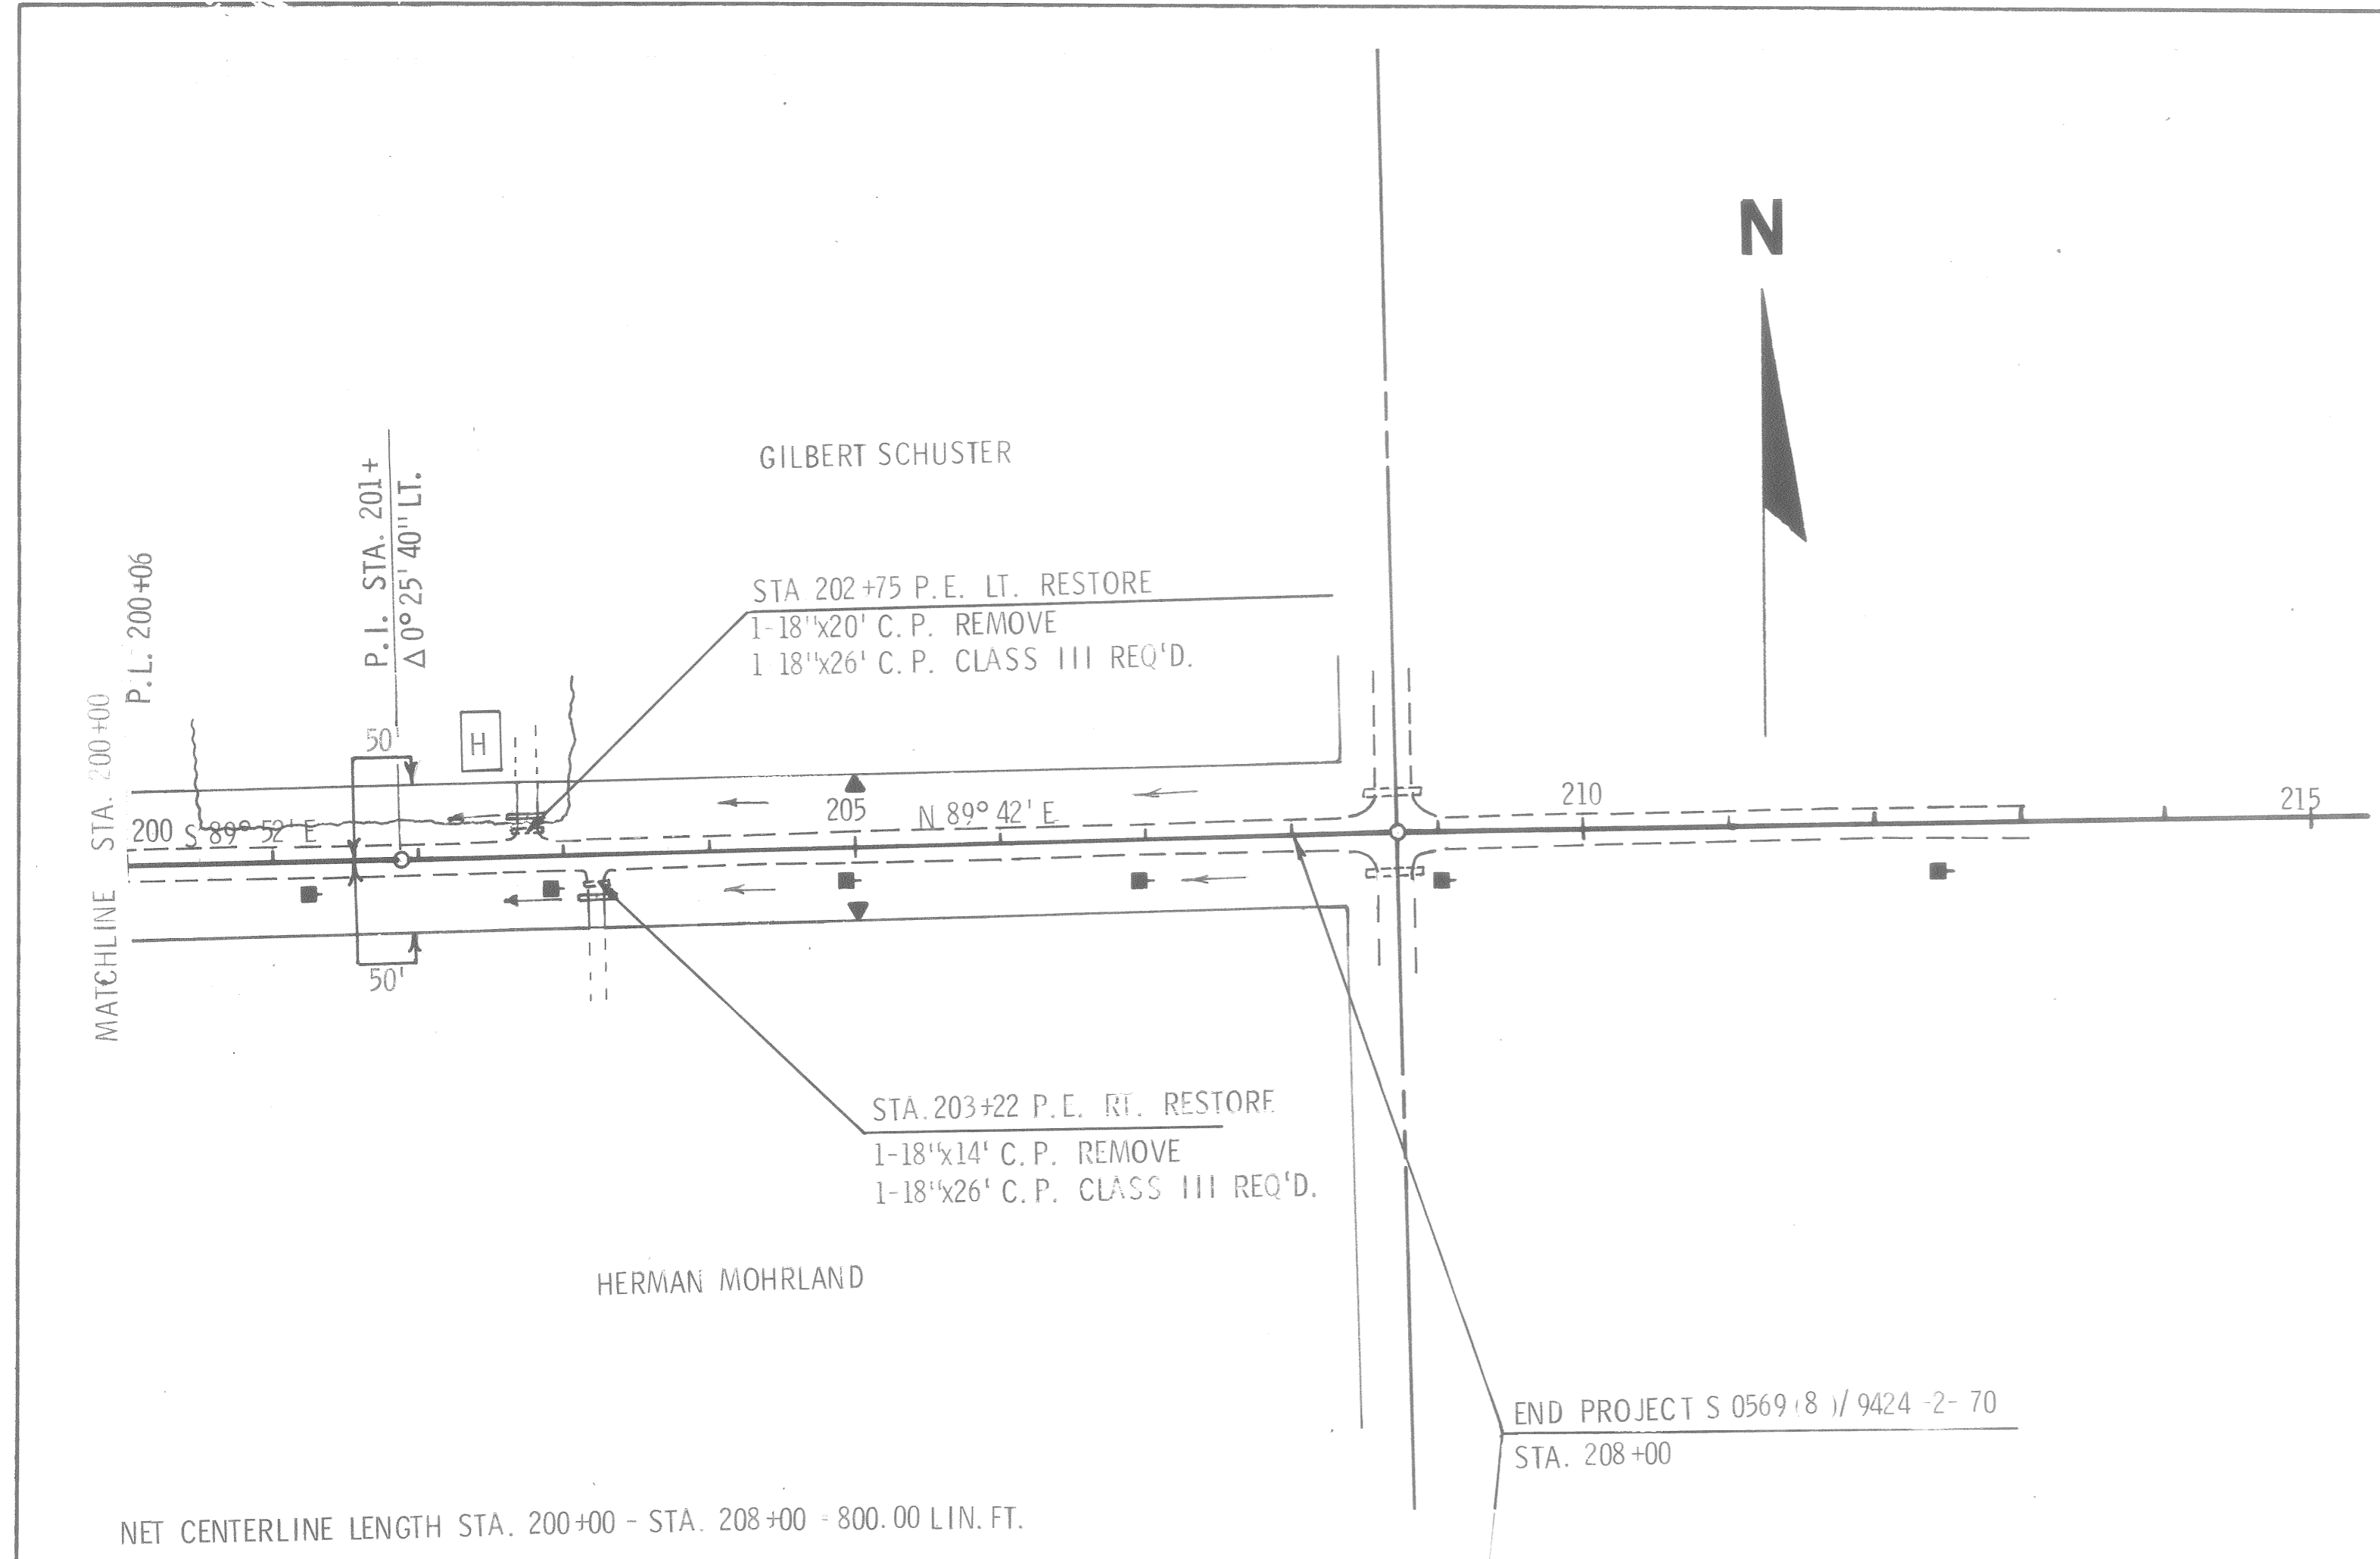

BENCH MARKS				
NO.	STATION	DESCRIPTION		ELEV.
20	195+25	SPIKE IN 14" WHITE PINE	45'LT.	1424.65
21	209+00	U. S. GEODETIC MARKER SAN. 1964	150'LT.	1439.50

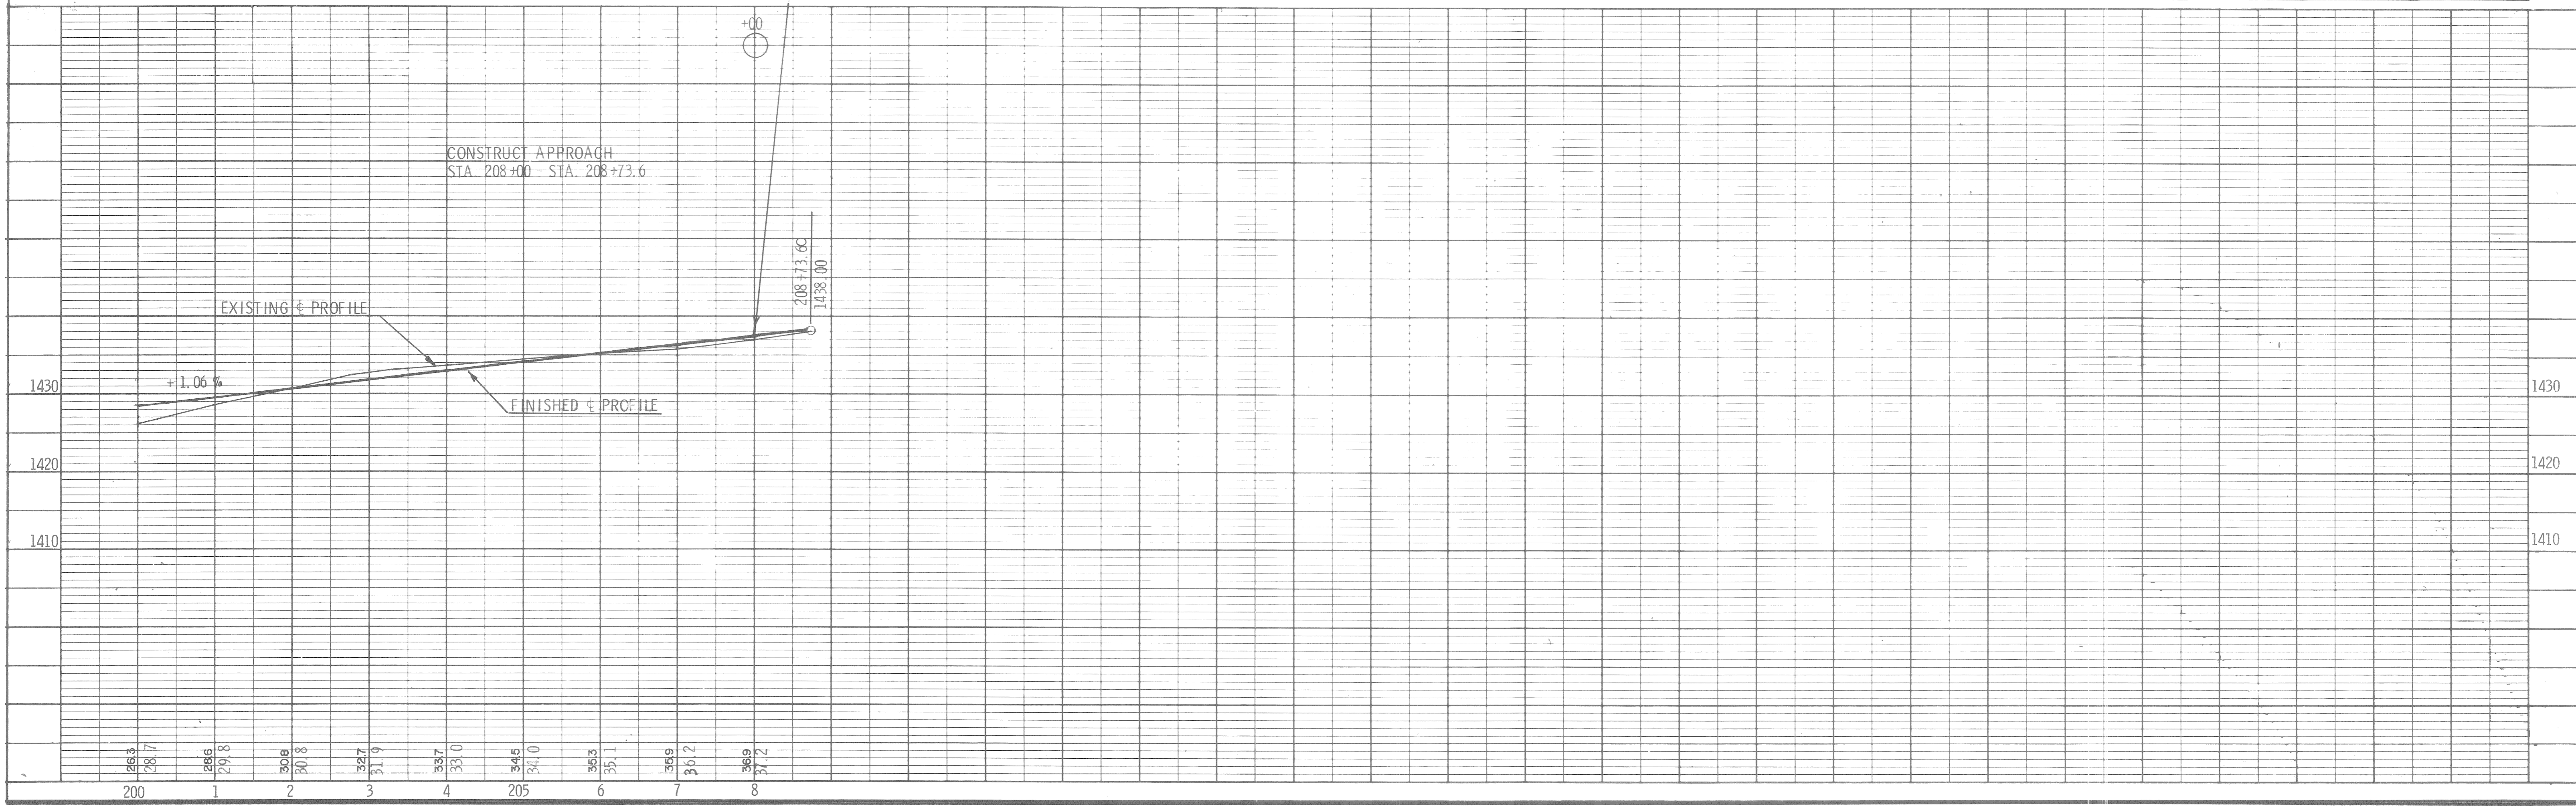

BRUNING NO. 42-161

PLATE 1-PLAN - PROFILE O. P. R. & E.
MADE AND PRINTED IN U.S.A.
CHARLES BRUNING COMPANY, INC.