


Index of Sheets

Sheet No. 4.0 TITLE  
 Sheet No. 4.1 SCHEDULE OF LANDS & INTERESTS REQUIRED  
 Sheet No. 4.2 - 4.6 PLAN & PARCEL SHEETS

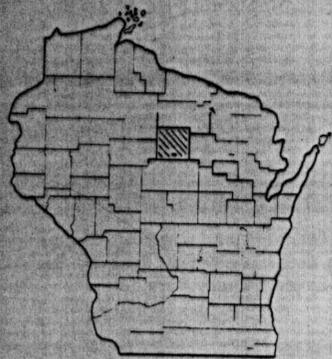


Sheet Number	Total Sheets
4	

STATE OF WISCONSIN  
 DEPARTMENT OF TRANSPORTATION  
 DIVISION OF HIGHWAYS

PLAT OF RIGHT OF WAY REQUIRED FOR

U.S.H. 51 - MERRILL ROAD  
 BUSINESS 51  
 LINCOLN COUNTY

PROJECT IDENTIFICATION NUMBER  
 9570-1-21

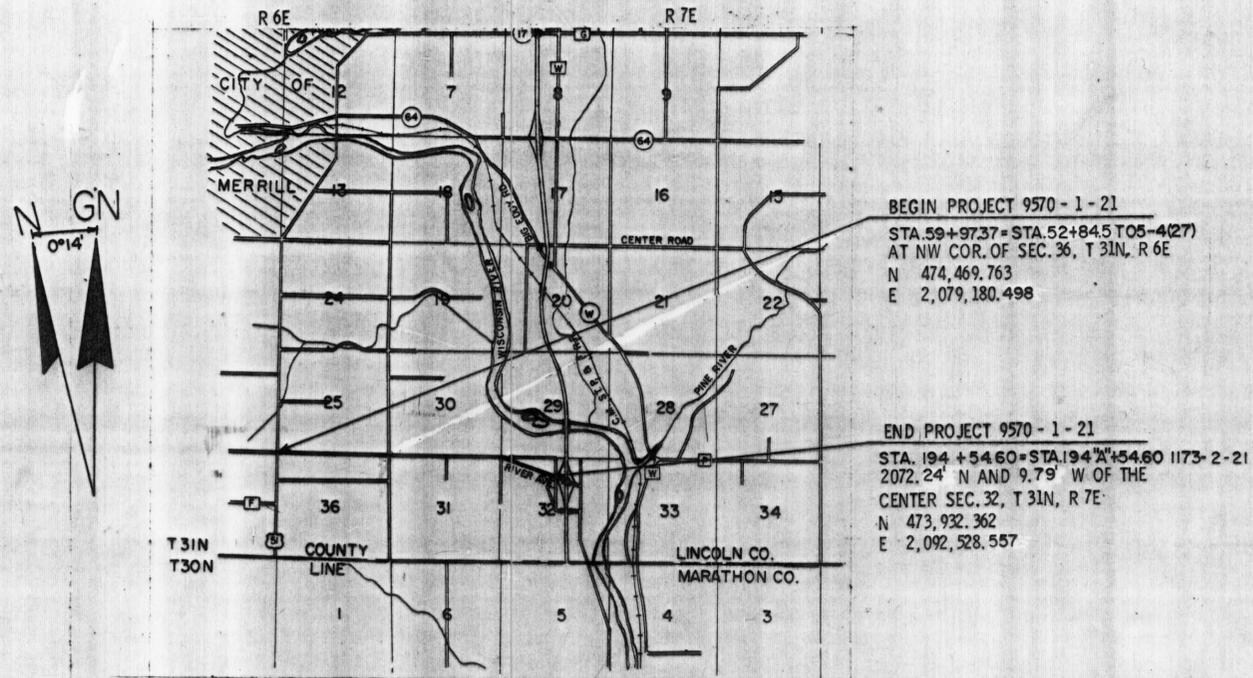

Layout  
 Scale 0 1 MI.  
 Total Net Length of Centerline = 2.549 MI.

REVISION DATE	DESCRIPTION
5-2-72	NC
11-2-73	

STATE OF WISCONSIN  
 DEPARTMENT OF TRANSPORTATION  
 DIVISION OF HIGHWAYS

Date 2/9/72 R.O. Schindler  
 District Engineer

Recommended for Approval:  
 Date \_\_\_\_\_  
 Approved: \_\_\_\_\_ Chief Design Engineer

Date \_\_\_\_\_  
 Approved: \_\_\_\_\_ Director, Bureau of Right of Way

U.S. DEPARTMENT OF TRANSPORTATION  
 FEDERAL HIGHWAY ADMINISTRATION  
 BUREAU OF PUBLIC ROADS  
 REGION 4 WISCONSIN DIVISION

Approved: \_\_\_\_\_  
 Date \_\_\_\_\_  
 Division Engineer

9570-1-21

**CONVENTIONAL SIGNS**

STATE LINE	--- ---	* HIGHWAY HIGHWAY SEPARATION		CEMETERY	
COUNTY LINE	--- ---	HIGHWAY OVERPASS		FOUNDATION	
TOWNSHIP AND RANGE LINES	--- ---	* RAIL LINE OVERPASS		GAS PUMP ISLAND	
SECTION LINE	--- ---	ALL OTHER BRIDGES		BUILDING	
QUARTER LINE	--- ---	STREAM OR RIVER		IRON PIN	
SIXTEENTH LINE	--- ---	LAKE		POWER POLE	
NEW CENTERLINE	--- ---	CATTLE PASS		TELEPHONE POLE	
NEW R/W LINE	--- ---	RELOCATED STREAM OR RIVER		RAIL LINE	
OLD R/W LINE	--- ---	TRAVELED WAY (Shown only in area of Frontage Roads, Interchanges or Dual Lanes)		TRANSMISSION TOWER AND LINE	
PROPERTY LINE	P.L. +00.0			UNDERGROUND CABLE MARKER	
CORPORATE LIMITS	(NAME) / / / /			WELL	
SLOPE INTERCEPTS	slope Intercept			STONE MONUMENT	
LOT, TIE AND OTHER MINOR DASHED LINES	(Name or Type)			SEPTIC TANK	
UNDERGROUND FACILITY (POWER, TELEPHONE, TELEGRAPH, GAS, ETC.)				WINDMILL	
NO ACCESS					
LIMITED HIGHWAY EASEMENT (Shading omitted on Aerial Half-tones)					

**STANDARD ABBREVIATIONS**

ACRES	AC	NORTHWEST	NW
AND OTHERS	ET.AL	POINT OF CURVATURE	P.C.
BARN	B	POINT OF INTERSECTION	P.I.
CORNER	C	POINT OF TANGENCY	P.T.
DEGREE OF CURVE	D	PROJECT	PROJ.
EXISTING	EX.	REQUIRED	REQ'D.
GARAGE	G	RIGHT OF WAY	R/W
HIGHWAY	HWY.	ROAD	RD.
HOUSE	H	SECTION	SEC.
HOUSE TRAILER	H.T.	SOUTHEAST	SE
INTERSECTION ANGLE	Δ OR I	SOUTHWEST	SW
NORTHEAST	NE	UNITED STATES HIGHWAY	U.S.H.

**SCHEDULE OF LANDS AND INTERESTS REQUIRED**

PARCEL NUMBER	SHEET NUMBER	OWNER	* INTEREST REQUIRED	ACRES	OPERATIONS PROJECT I. D.
3	4.6	LAVERN SAUER	FEE & RELEASE OF RIGHTS	12.26	9570-1-21
4	4.5	EDWARD L. THOMAS	FEE	4.09	9570-1-21
5	4.4	HAROLD H. GIERACH	FEE	0.96	9570-1-21
6	4.4	BERNHARDT L. BRAUN	FEE	4.78	9570-1-21
7	4.3	ROBERT A. HOFF	FEE	6.99	9570-1-21
8	4.2	WILBERT VOELZ	FEE	4.75	9570-1-21
9	4.2	WALTER E. RUSCH	FEE	4.42	9570-1-21
10	4.3	EARL ZUELSORFF ET. AL.	FEE & R.D.E.	2.28	9570-1-21
11	4.4	EDWIN H. LEMKE	FEE	2.67	9570-1-21
12	4.5	HATTIE J. POPHAL	FEE	2.10	9570-1-21
13	4.5-4.6	HOWARD J. NUTTER & HAROLD A. RAYMER LC	FEE	4.07	9570-1-21
25	4.2	LARRY HESSEN	FEE	0.33	9570-1-21
63	4.4	WILLIAM A. KIENBAUM SR.	RELEASE OF RIGHTS	-----	9570-1-21
64		ALEX BRAUN			
65	4.4	JAMES F. MILLER	FEE	1.26	9570-1-21
66	4.5	WISCONSIN PUBLIC SERVICE CORP	FEE	0.53	9570-1-21
70	4.2, 4.3, 4.4, 4.5, 4.6	GENERAL TELEPHONE CO.	RELEASE OF RIGHTS	-----	9570-1-40
71	4.3		RELEASE OF RIGHTS	-----	9570-1-41

\* TO BE ACQUIRED IN THE NAME OF THE STATE OF WISCONSIN

REVISION DATE	PROJECT I.D.	SHEET NUMBER	TOTAL SHEETS
5-2-72	9570-1-21	4.1	
11-2-73	INC		
FEDERAL PROJECT DESIGNATION		4.1	
Plat of Right of Way Required			
U.S.H. 51 - Merrill Road			
Lincoln Business 51 County			
CONST. PROJECT	DATE FEB. 9, 1972		

REVISION DATE	PROJECT ID	SHEET NUMBER	TOTAL SHEETS
5-2-72	9570-1-21		
11-2-72	FEDERAL PROJECT DESIGNATION	4.2	
Plat of Right of Way Required U.S.H. 51 - Merrill Road Business 51 Lincoln County			
SCALE 0 100 200 Ft.			
DATE FEB. 9, 1972			
CONST. PROJECT			

TOWN

GN

SW - SW

SE - SW

WALTER E. RUSCH  
V. 250 P. 533  
73.7 AC. REMAINING



PI. 50+00 U.S.H. 51 E  
N 474,469.763  
E 2,079,180.498  
I 179° 46' 39"  
Δ 0° 13' 21"

OF

WISCONSIN PUBLIC SERVICE CORP

LARRY HESSEN  
V. 275 P. 134  
1.5 AC. REMAINING

SLOPE INTERCEPTS

BURIED CABLE

9

9

25

250'

250'

BEGIN RELOCATION ORDER 9570-1-21  
STA. 59+97.37 = STA. 52+84.5 PROJ. T 05-4-(27)

EXISTING RIVER AVENUE

WILBERT VOELZ  
V. 185 P. 421  
75.5 AC. REMAINING




NW - NW

NE - NW

WISCONSIN PUBLIC SERVICE CORP

SCOTT

NOTE:  
BEARINGS SHOWN ON THIS PLAT  
ARE THE GRID BEARINGS OF EACH  
TANGENT TO THE NEAREST MINUTE

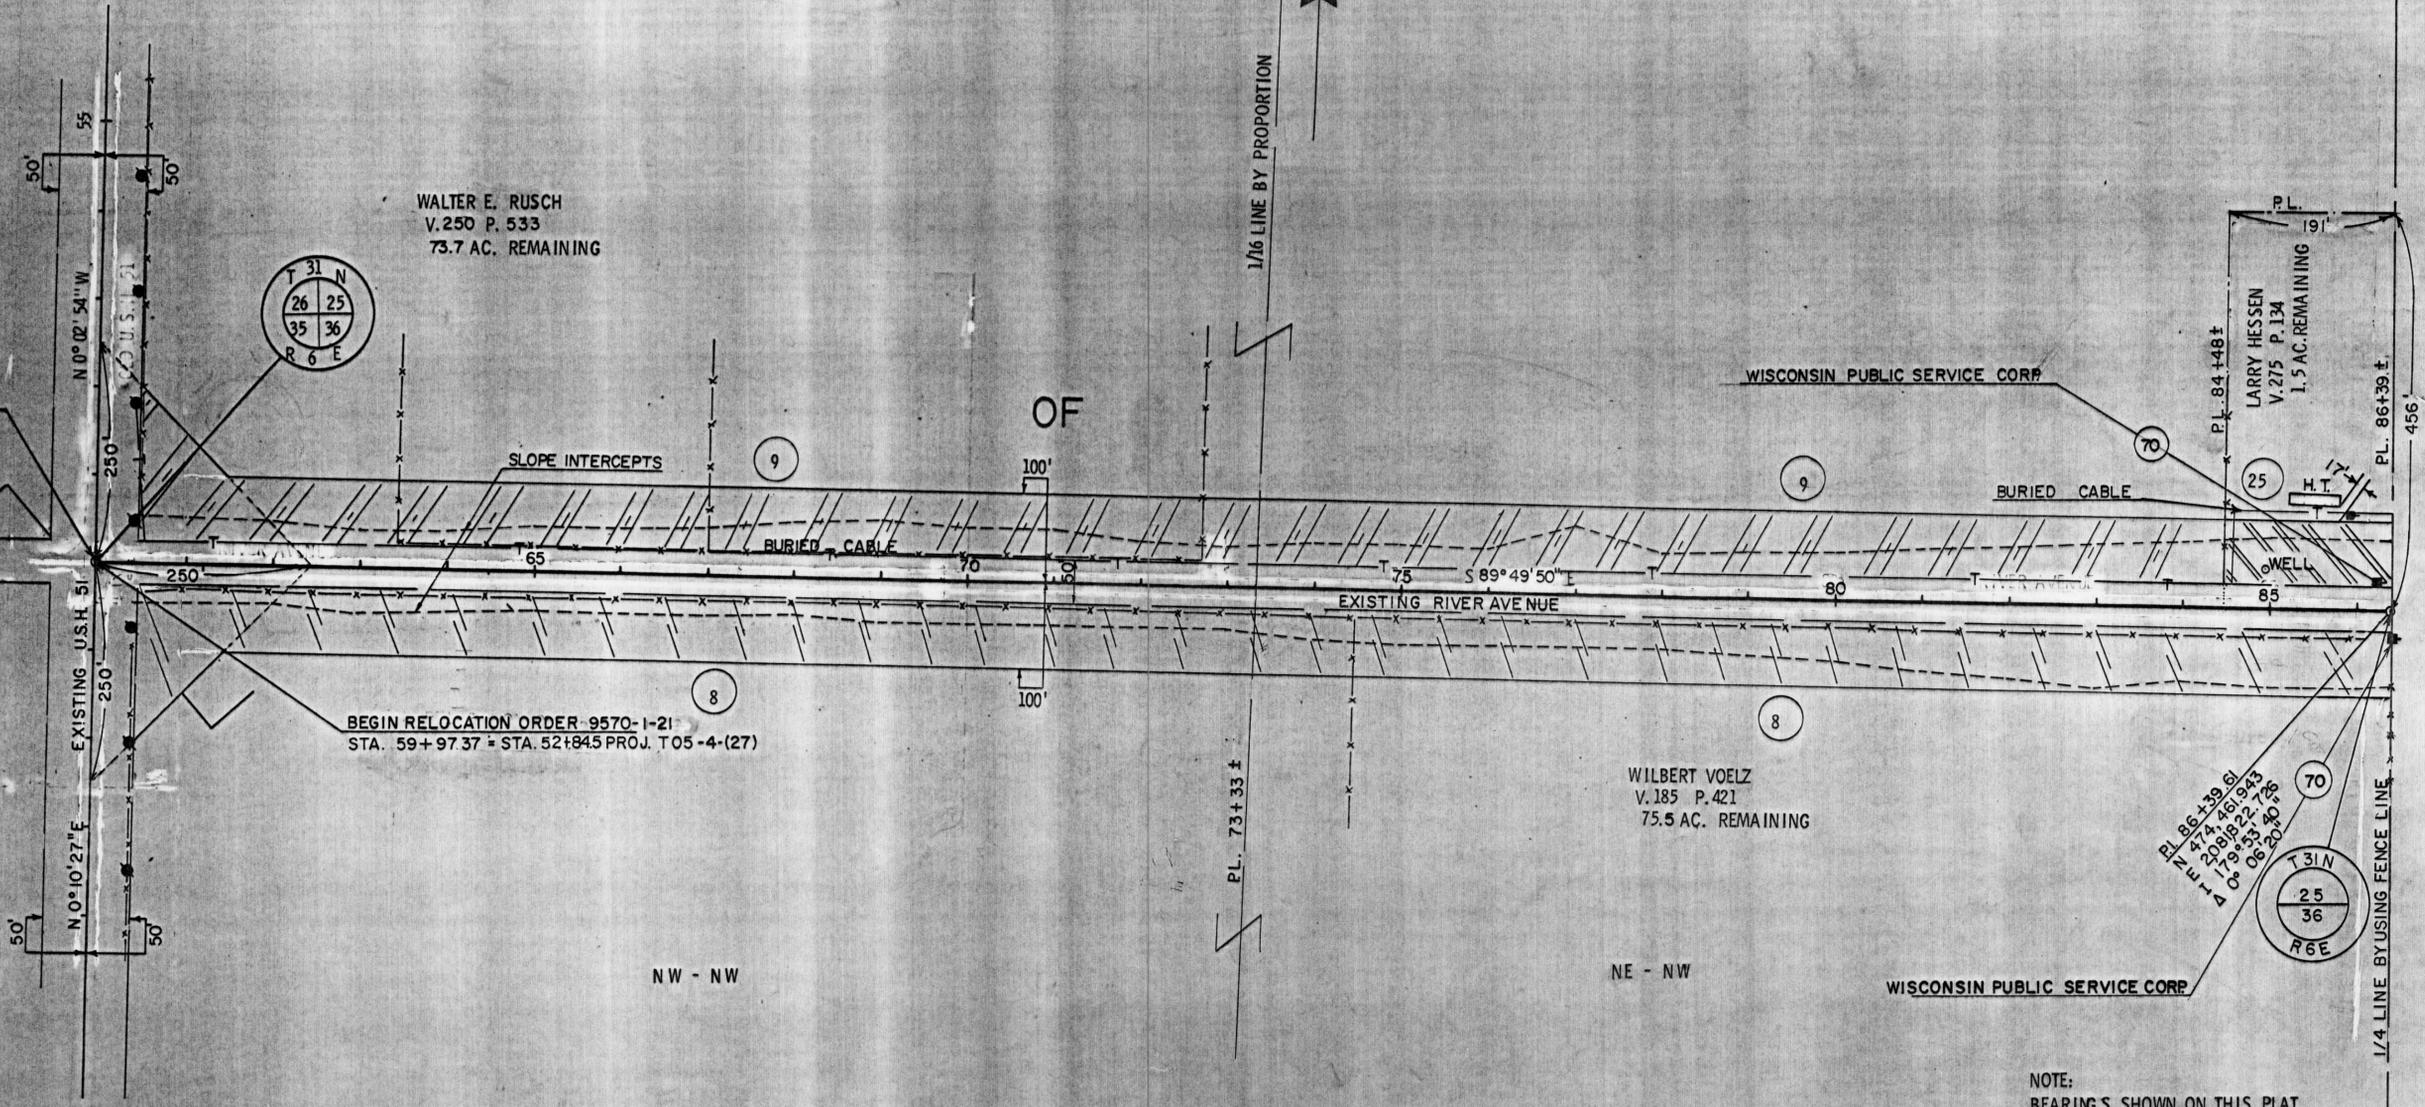

REVISION DATE	PROJECT I.D.	SHEET NUMBER	TOTAL SHEETS
5-2-72 NC	9570-1-21	4.3	
11-2-73	FEDERAL PROJECT DESIGNATION		
	Plat of Right of Way Required U.S.H. 51 - Merrill Road Business 51		
	Lincoln	SCALE 0 100 200 Ft.	County
			DATE FEB. 9, 1972
CONST. PROJECT			

TOWN

GN

SW - SE

SE - SE

EARL ZUELSDORFF, ET. AL.  
V. 184 P. 443  
V. 182 P. 387  
37.8 AC. REMAINING


P.L. 86+39.01  
474,161.9  
2,081,822.43  
179° 53' 49" W  
0° 06' 20" E

P.L. 104+50.03  
N 474,459.925  
E 2,083,633.153  
I. I. Δ 179° 59' 41" W  
0° 00' 19" E

P.L. 112+79.34  
474,459.077  
2,084,462.455  
179° 33' 14" W  
0° 26' 46" E

RESTRICTED DEVELOPMENT EASEMENT 0.18 AC.

WELL

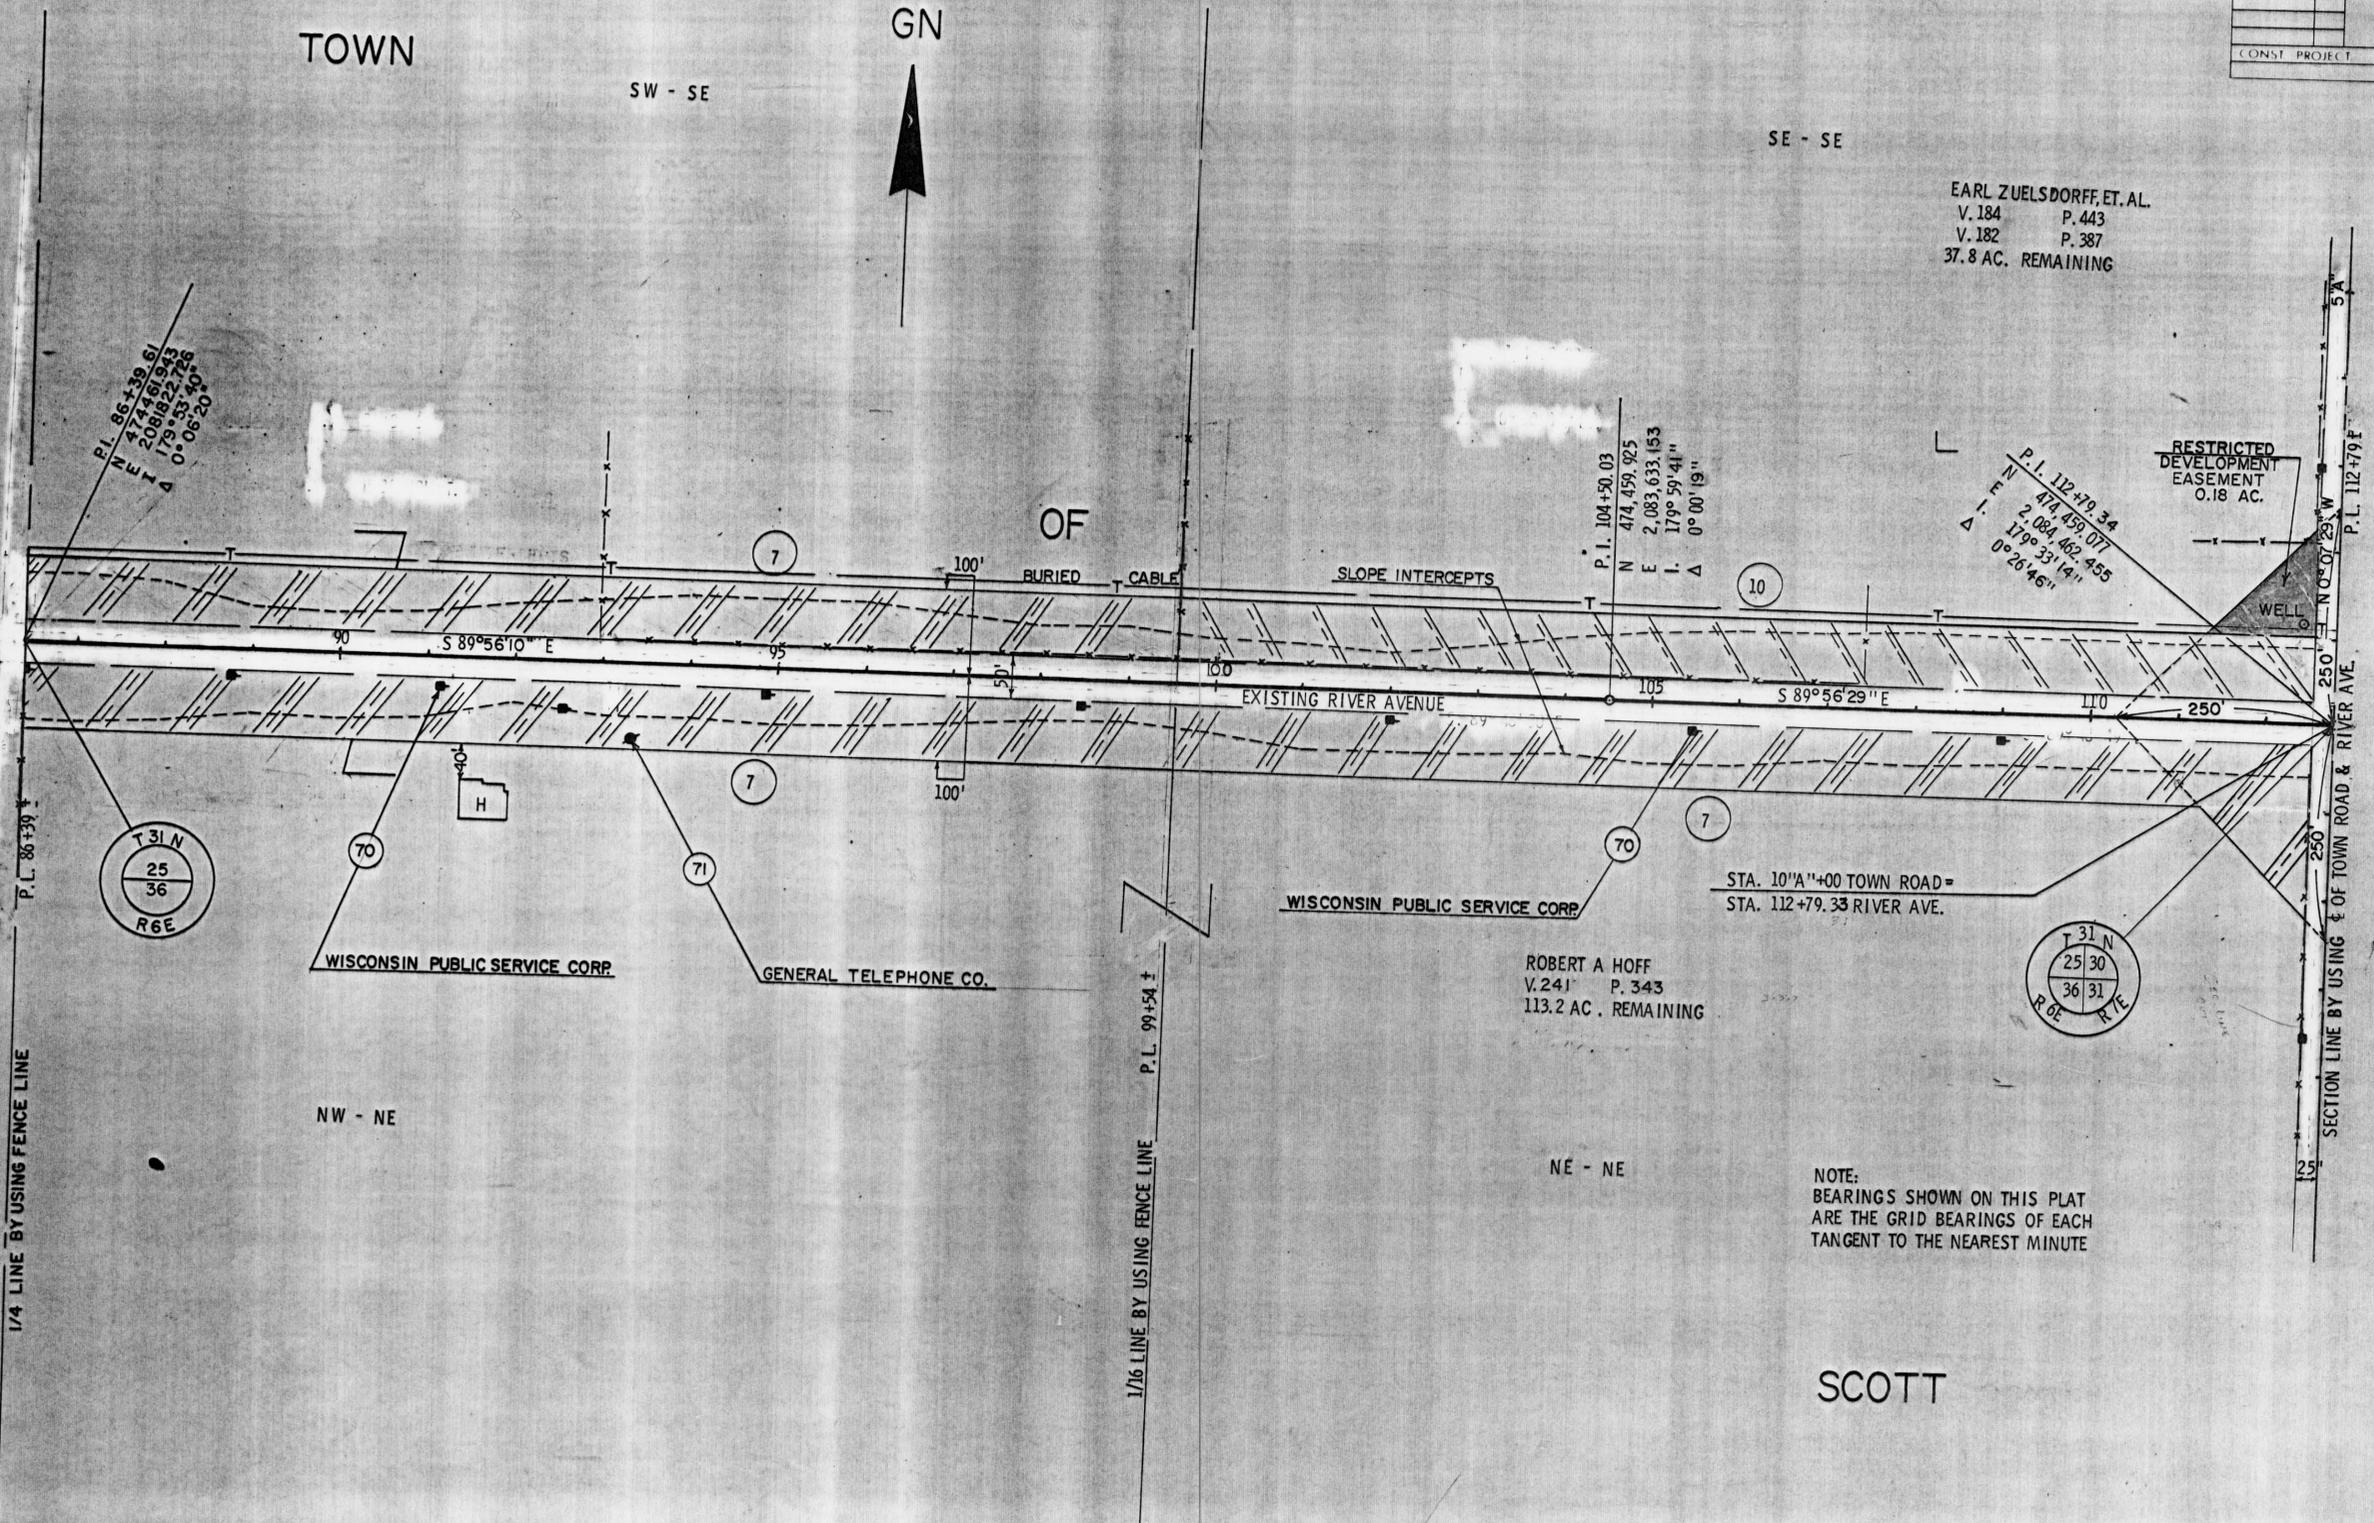

T 31 N  
25 36  
R 6 E

T 31 N  
25 30  
36 31  
R 6 E


WISCONSIN PUBLIC SERVICE CORP.  
ROBERT A HOFF  
V. 241 P. 343  
113.2 AC. REMAINING

STA. 10+00 TOWN ROAD =  
STA. 112+79.33 RIVER AVE.

NOTE:  
BEARINGS SHOWN ON THIS PLAT  
ARE THE GRID BEARINGS OF EACH  
TANGENT TO THE NEAREST MINUTE

SCOTT



REVISION DATE	PROJECT I.D.	SHEET NUMBER	TOTAL SHEETS
5-2-72	9570-1-21		
11-2-73	FEDERAL PROJECT DESIGNATION	4.4	
Plat of Right of Way Required U.S.H. 51 - Merrill Road Business 51 Lincoln County			
SCALE 1" = 200'			
DATE FEB. 9, 1972			
CONST. PROJECT			

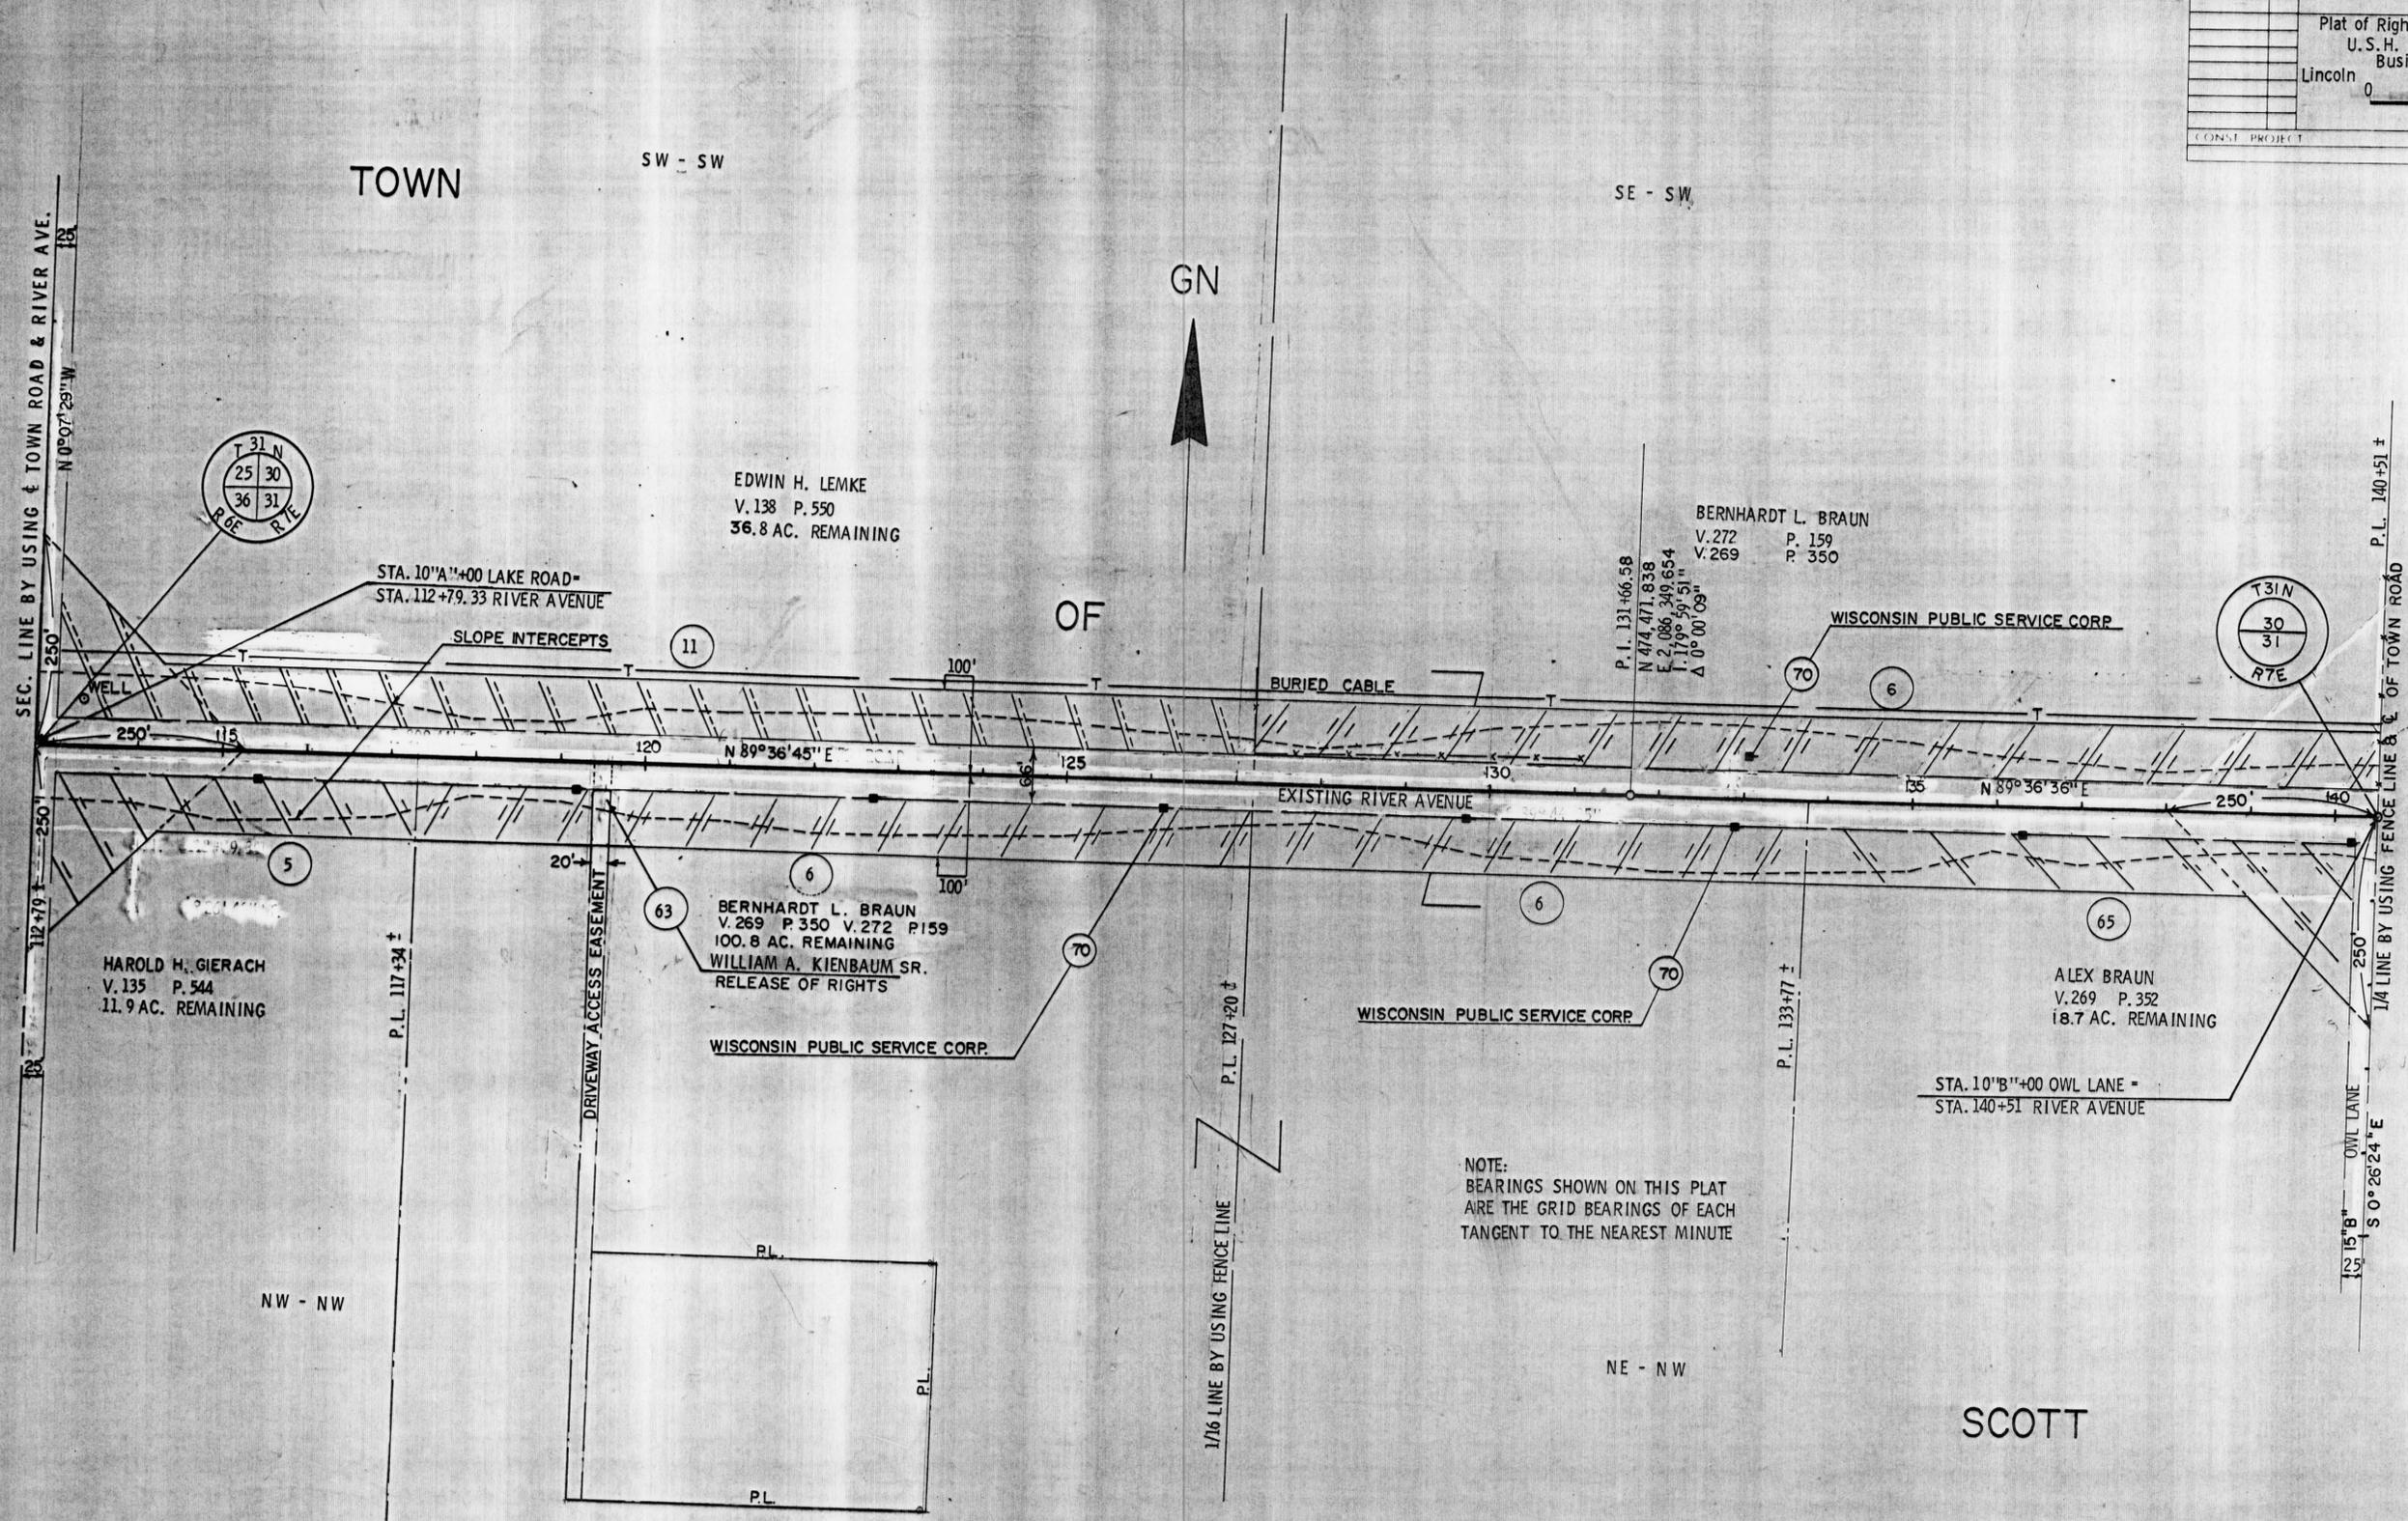


NOTE:  
BEARINGS SHOWN ON THIS PLAT  
ARE THE GRID BEARINGS OF EACH  
TANGENT TO THE NEAREST MINUTE

TOWN

SCOTT

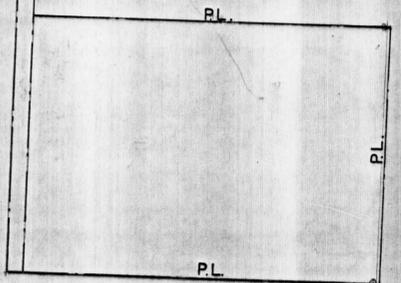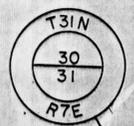


REVISION DATE	PROJECT I.D.	SHEET NUMBER	TOTAL SHEETS
5-2-72	9570-1-21		
11-2-73	FEDERAL PROJECT DESIGNATION	4.5	
Plat of Right of Way Required U.S.H. 51 - Merrill Road Business 51			
Lincoln		100	County
		200	
DATE FEB. 9, 1972			
CONSTR. PROJECT			

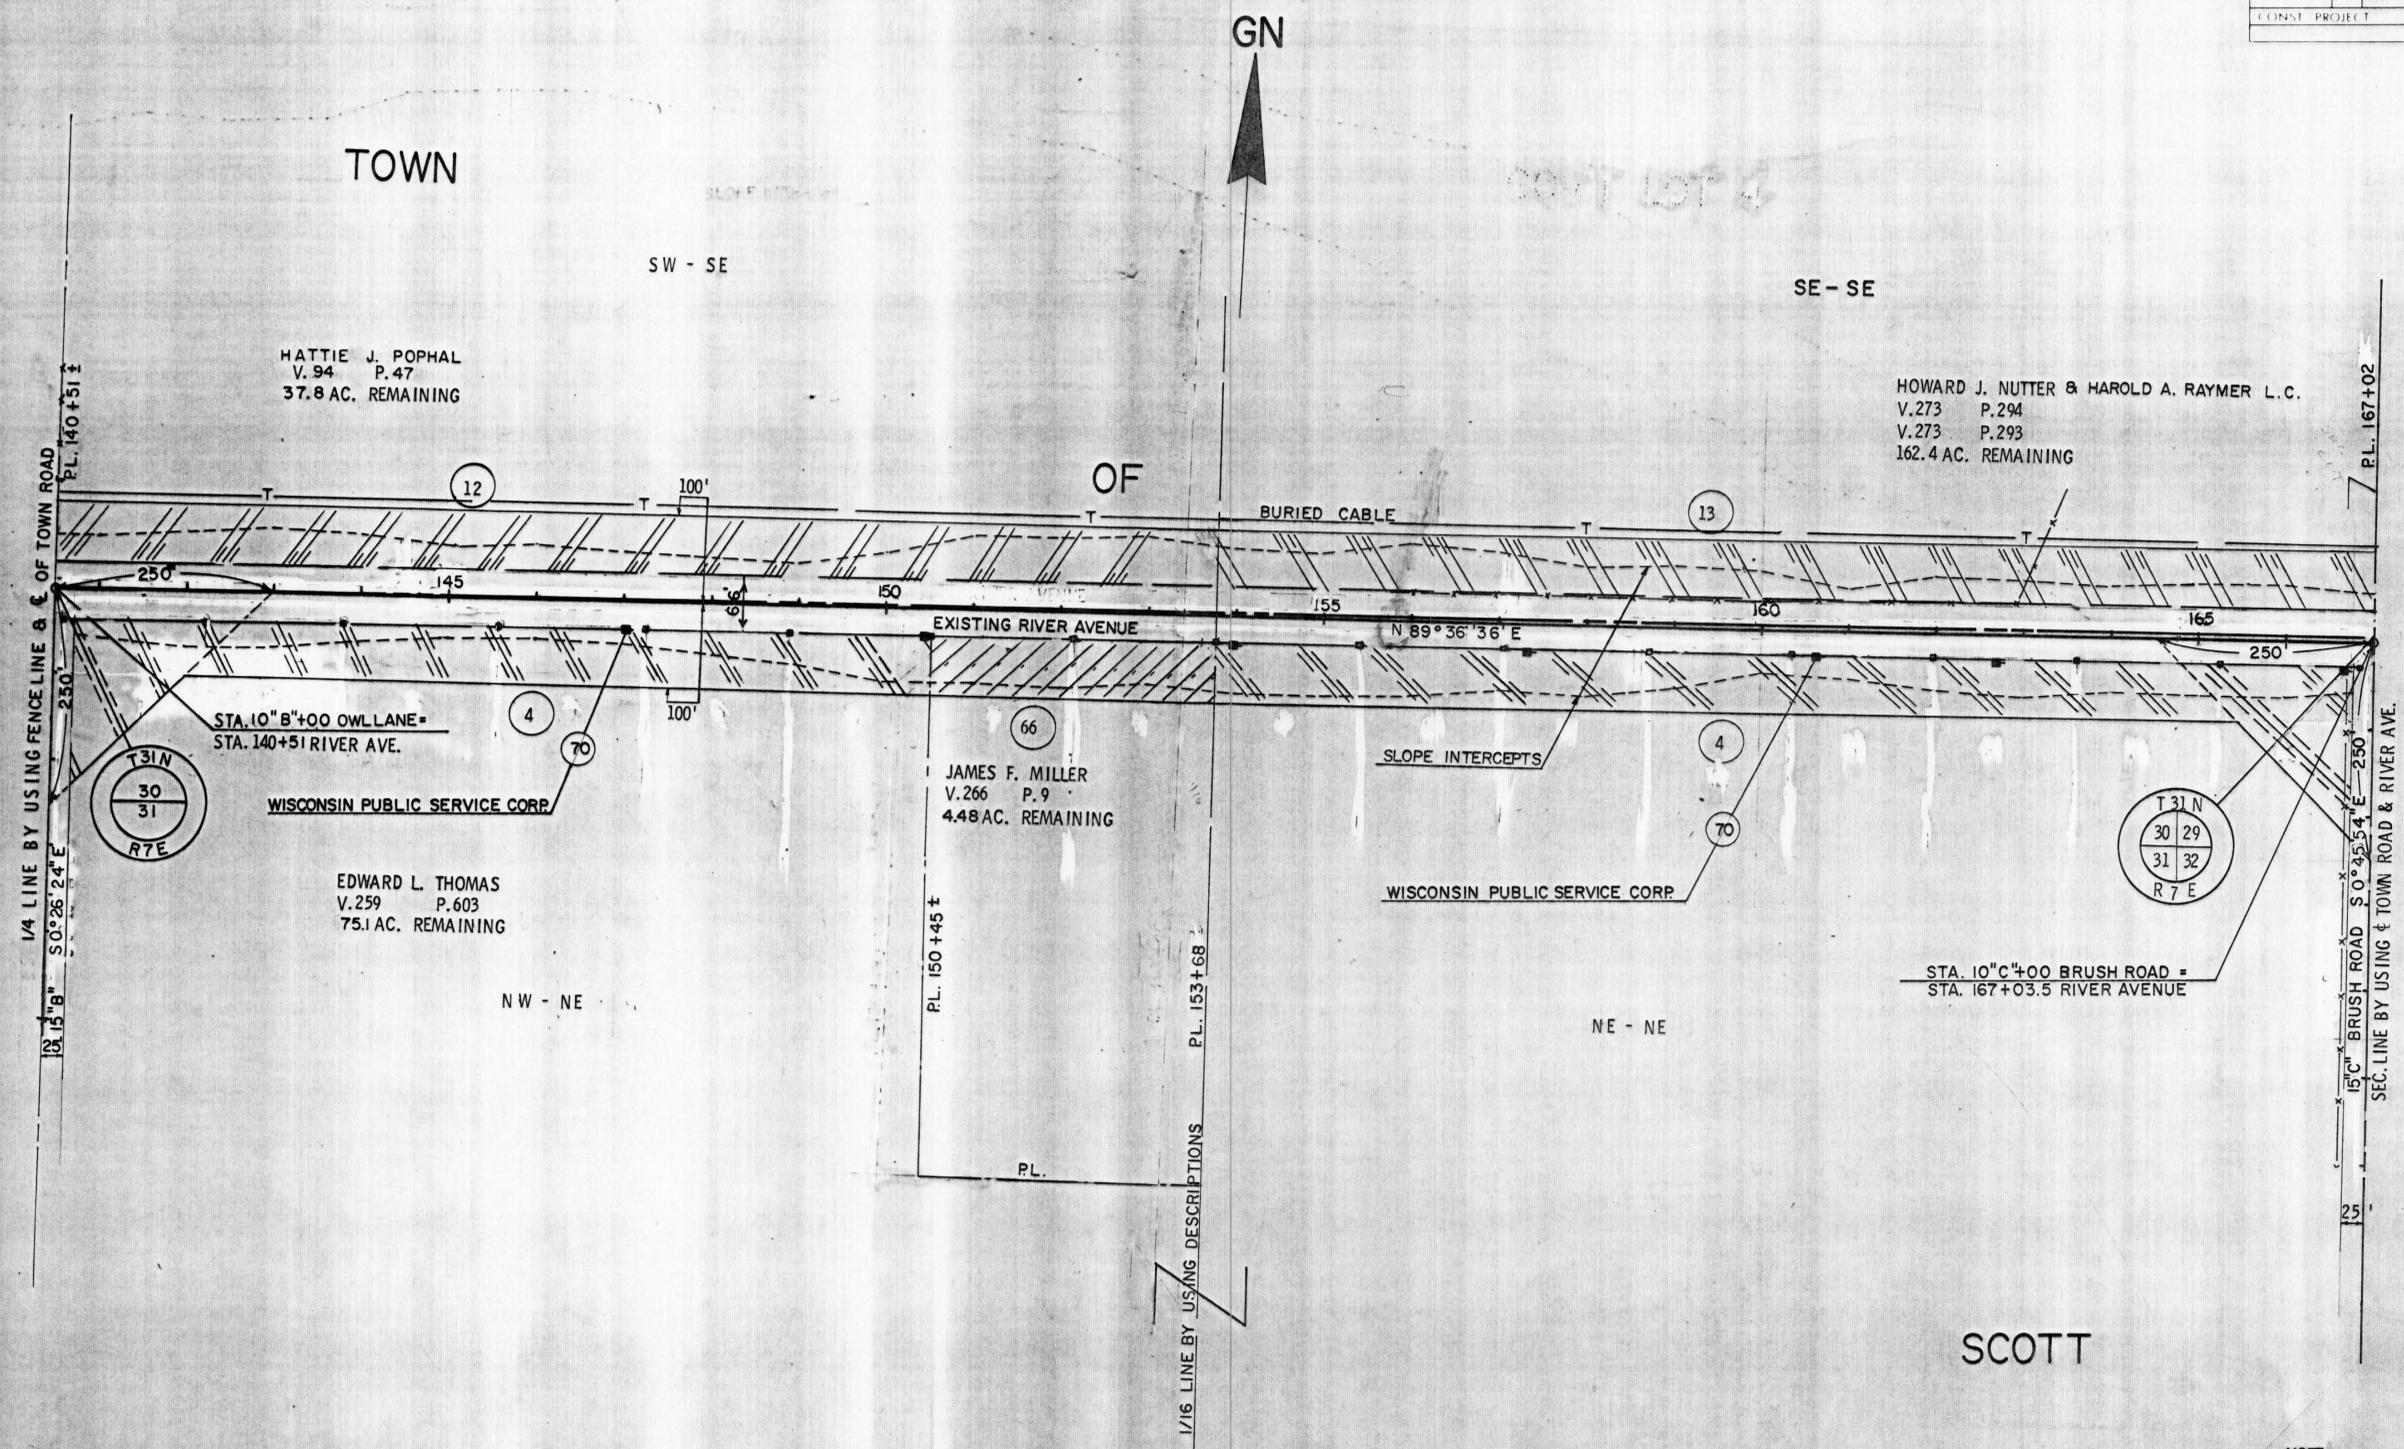

NOTE:  
BEARINGS SHOWN ON THIS PLAT  
ARE THE GRID BEARINGS OF EACH  
TANGENT TO THE NEAREST MINUTE

REVISION DATE	PROJECT I.D.
5-2-72	9570-1-21
11-2-73	FEDERAL PROJECT DESIGNATION
	Plat of Right of Way R
	U. S. H. 51 - Merrill
	Business 51
	Lincoln
	SCALE 100
	DATE
CONST. PROJECT	

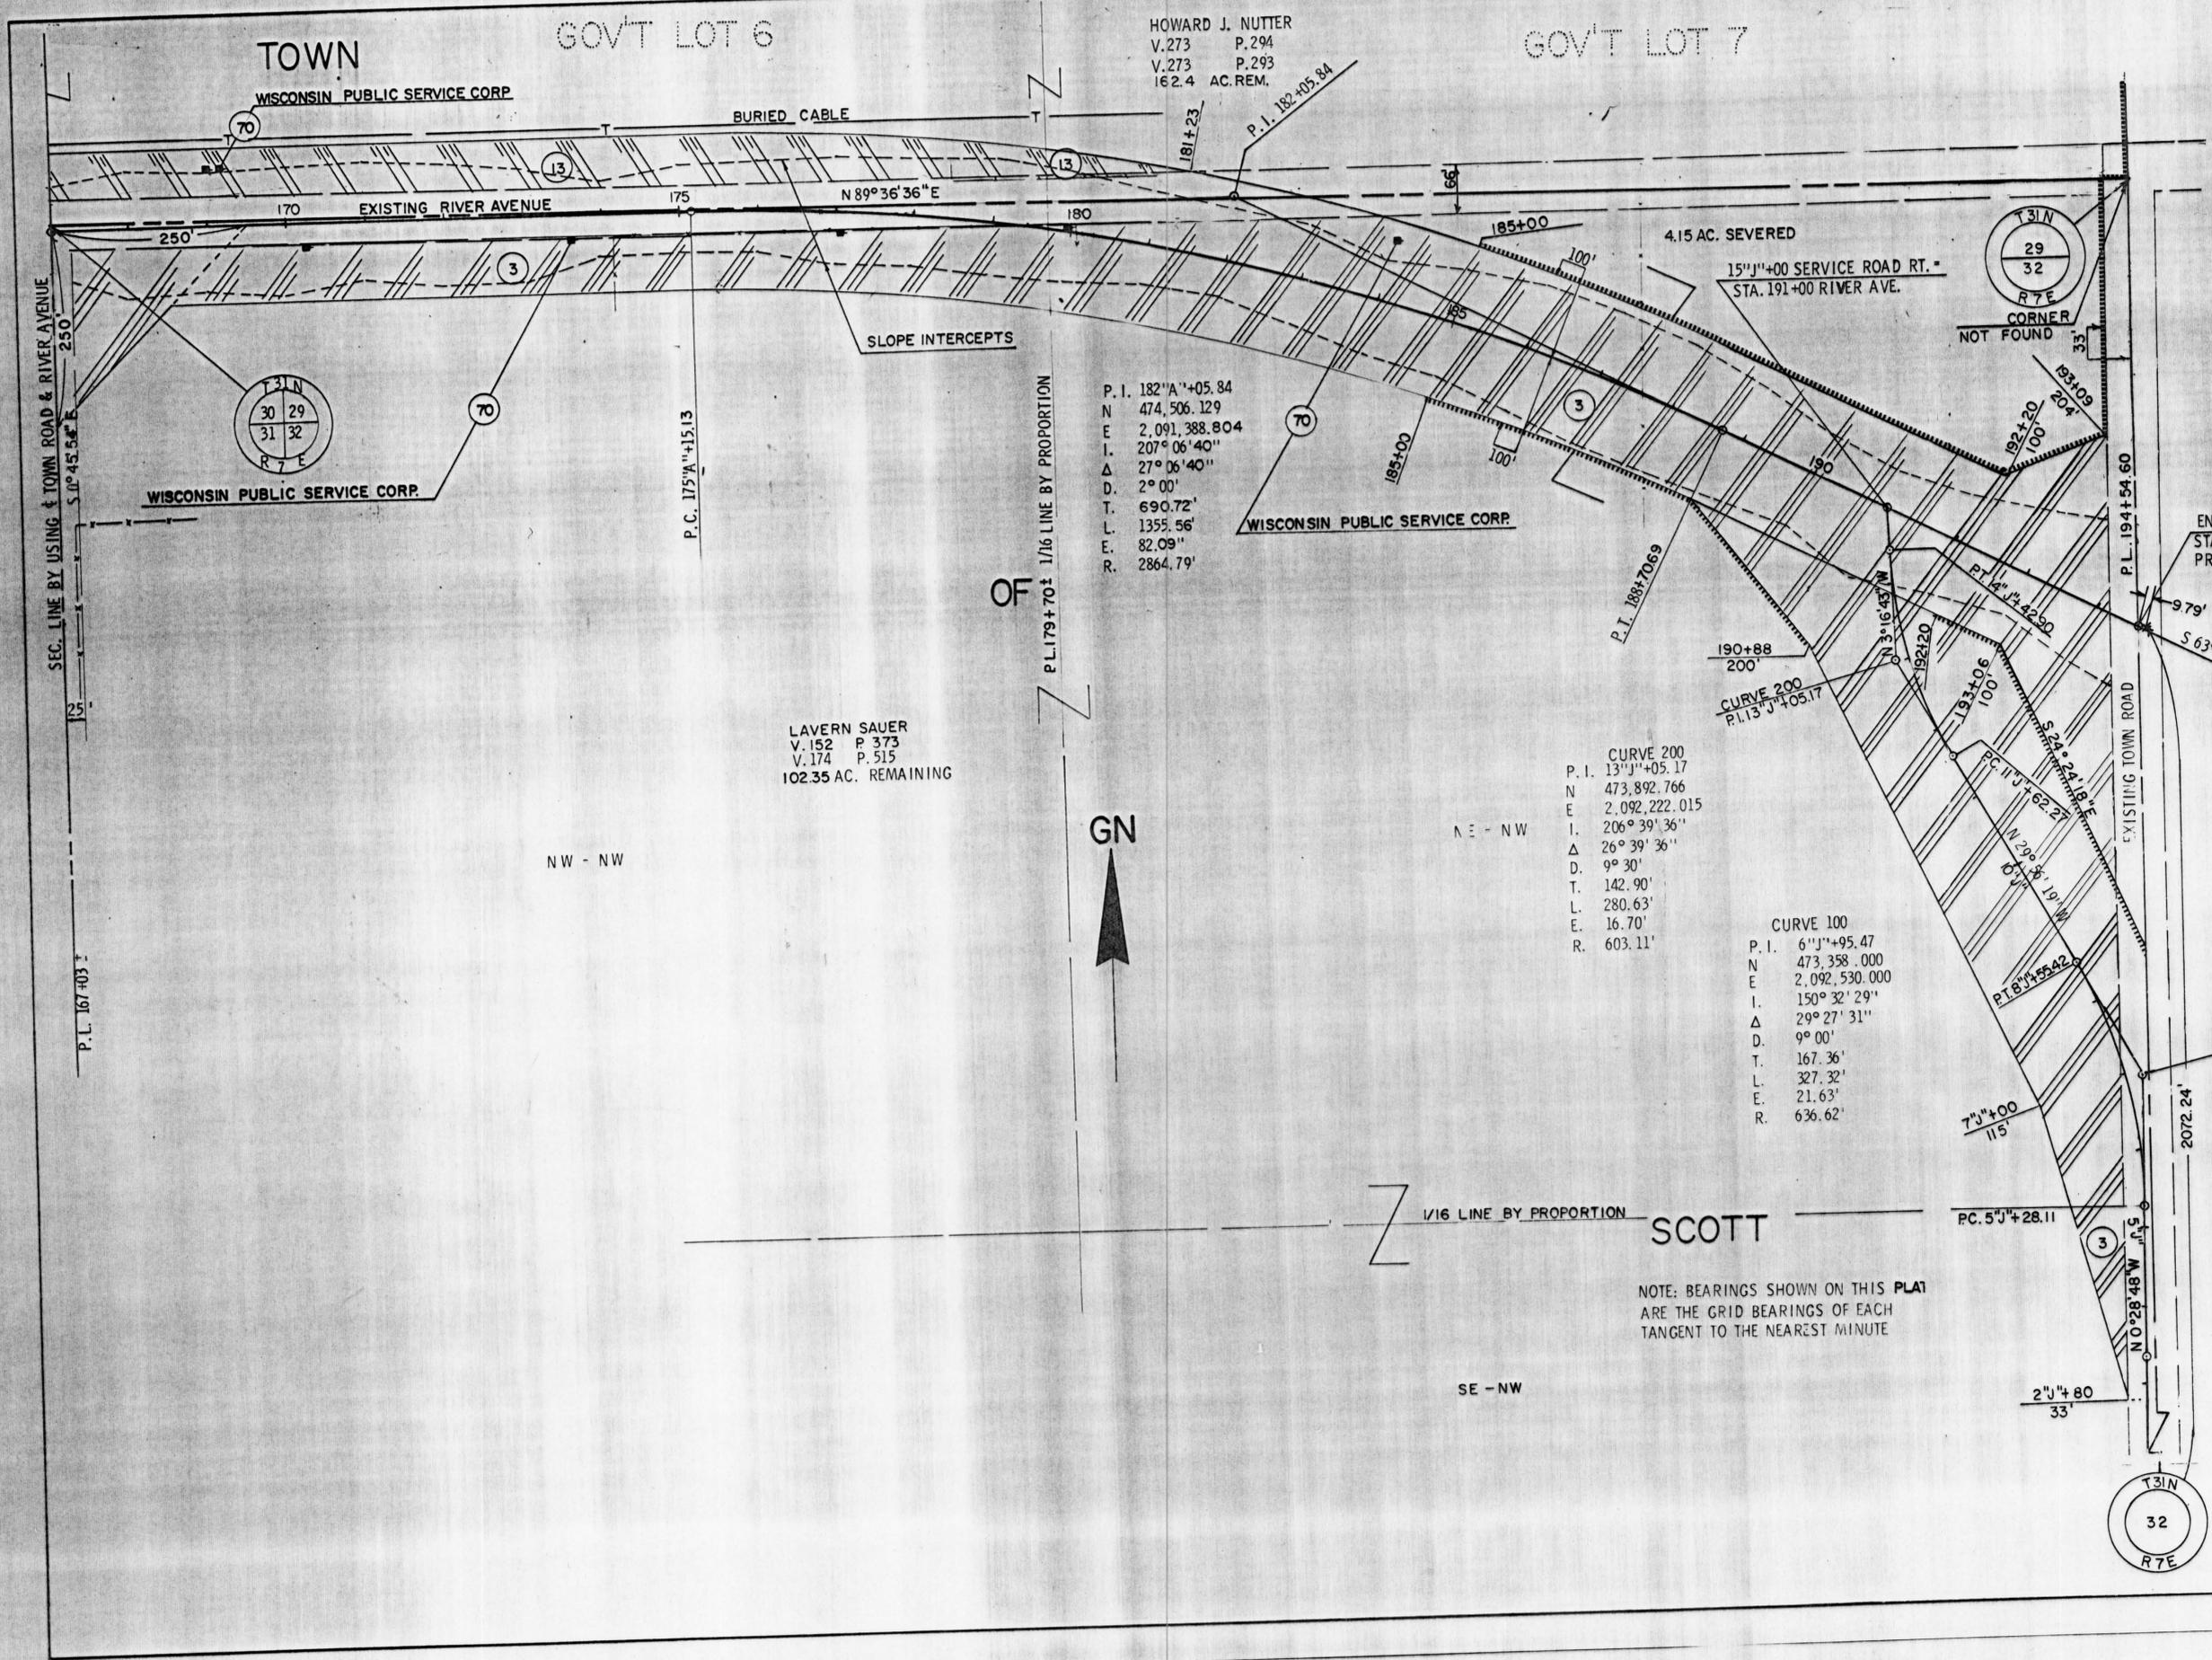

HOWARD J. NUTTER  
 V.273 P.294  
 V.273 P.293  
 162.4 AC.REM.

P. I. 182'+05.84  
 N 474,506.129  
 E 2,091,388.804  
 I. 207° 06' 40"  
 Δ 27° 06' 40"  
 D. 2° 00'  
 T. 690.72'  
 L. 1355.56'  
 E. 82.09"  
 R. 2864.79'

LAVERN SAUER  
 V.152 P.373  
 V.174 P.515  
 102.35 AC. REMAINING

CURVE 200  
 P. I. 13'J'+05.17  
 N 473,892.766  
 E 2,092,222.015  
 I. 206° 39' 36"  
 Δ 26° 39' 36"  
 D. 9° 30'  
 T. 142.90'  
 L. 280.63'  
 E. 16.70"  
 R. 603.11'

CURVE 100  
 P. I. 6'J'+95.47  
 N 473,358.000  
 E 2,092,530.000  
 I. 150° 32' 29"  
 Δ 29° 27' 31"  
 D. 9° 00'  
 T. 167.36'  
 L. 327.32'  
 E. 21.63"  
 R. 636.62'

END RELOCATION ORDER 9570-1-21  
 STA. 194+54.60 - STA. 194'+54.60  
 PROJECT 1173-2-21

SCOTT

NOTE: BEARINGS SHOWN ON THIS PLAT  
 ARE THE GRID BEARINGS OF EACH  
 TANGENT TO THE NEAREST MINUTE



OF  
 P.L. 179+70.1 1/16 LINE BY PROPORTION

1/16 LINE BY PROPORTION

SE - NW

NW - NW

TOWN

GOV'T LOT 6

GOV'T LOT 7

WISCONSIN PUBLIC SERVICE CORP.

WISCONSIN PUBLIC SERVICE CORP.

WISCONSIN PUBLIC SERVICE CORP.

