





COUNTY AND HIGHWAY	ROUTE AND SECTION	CLASS AND AGREEMENT		FEDERAL DIVISION OFFICE	SHEET NUMBER	TOTAL SHEETS
		STATE	FEDERAL			
35.1	5.4	23.32		4	4	

F05-4(44) 3-41

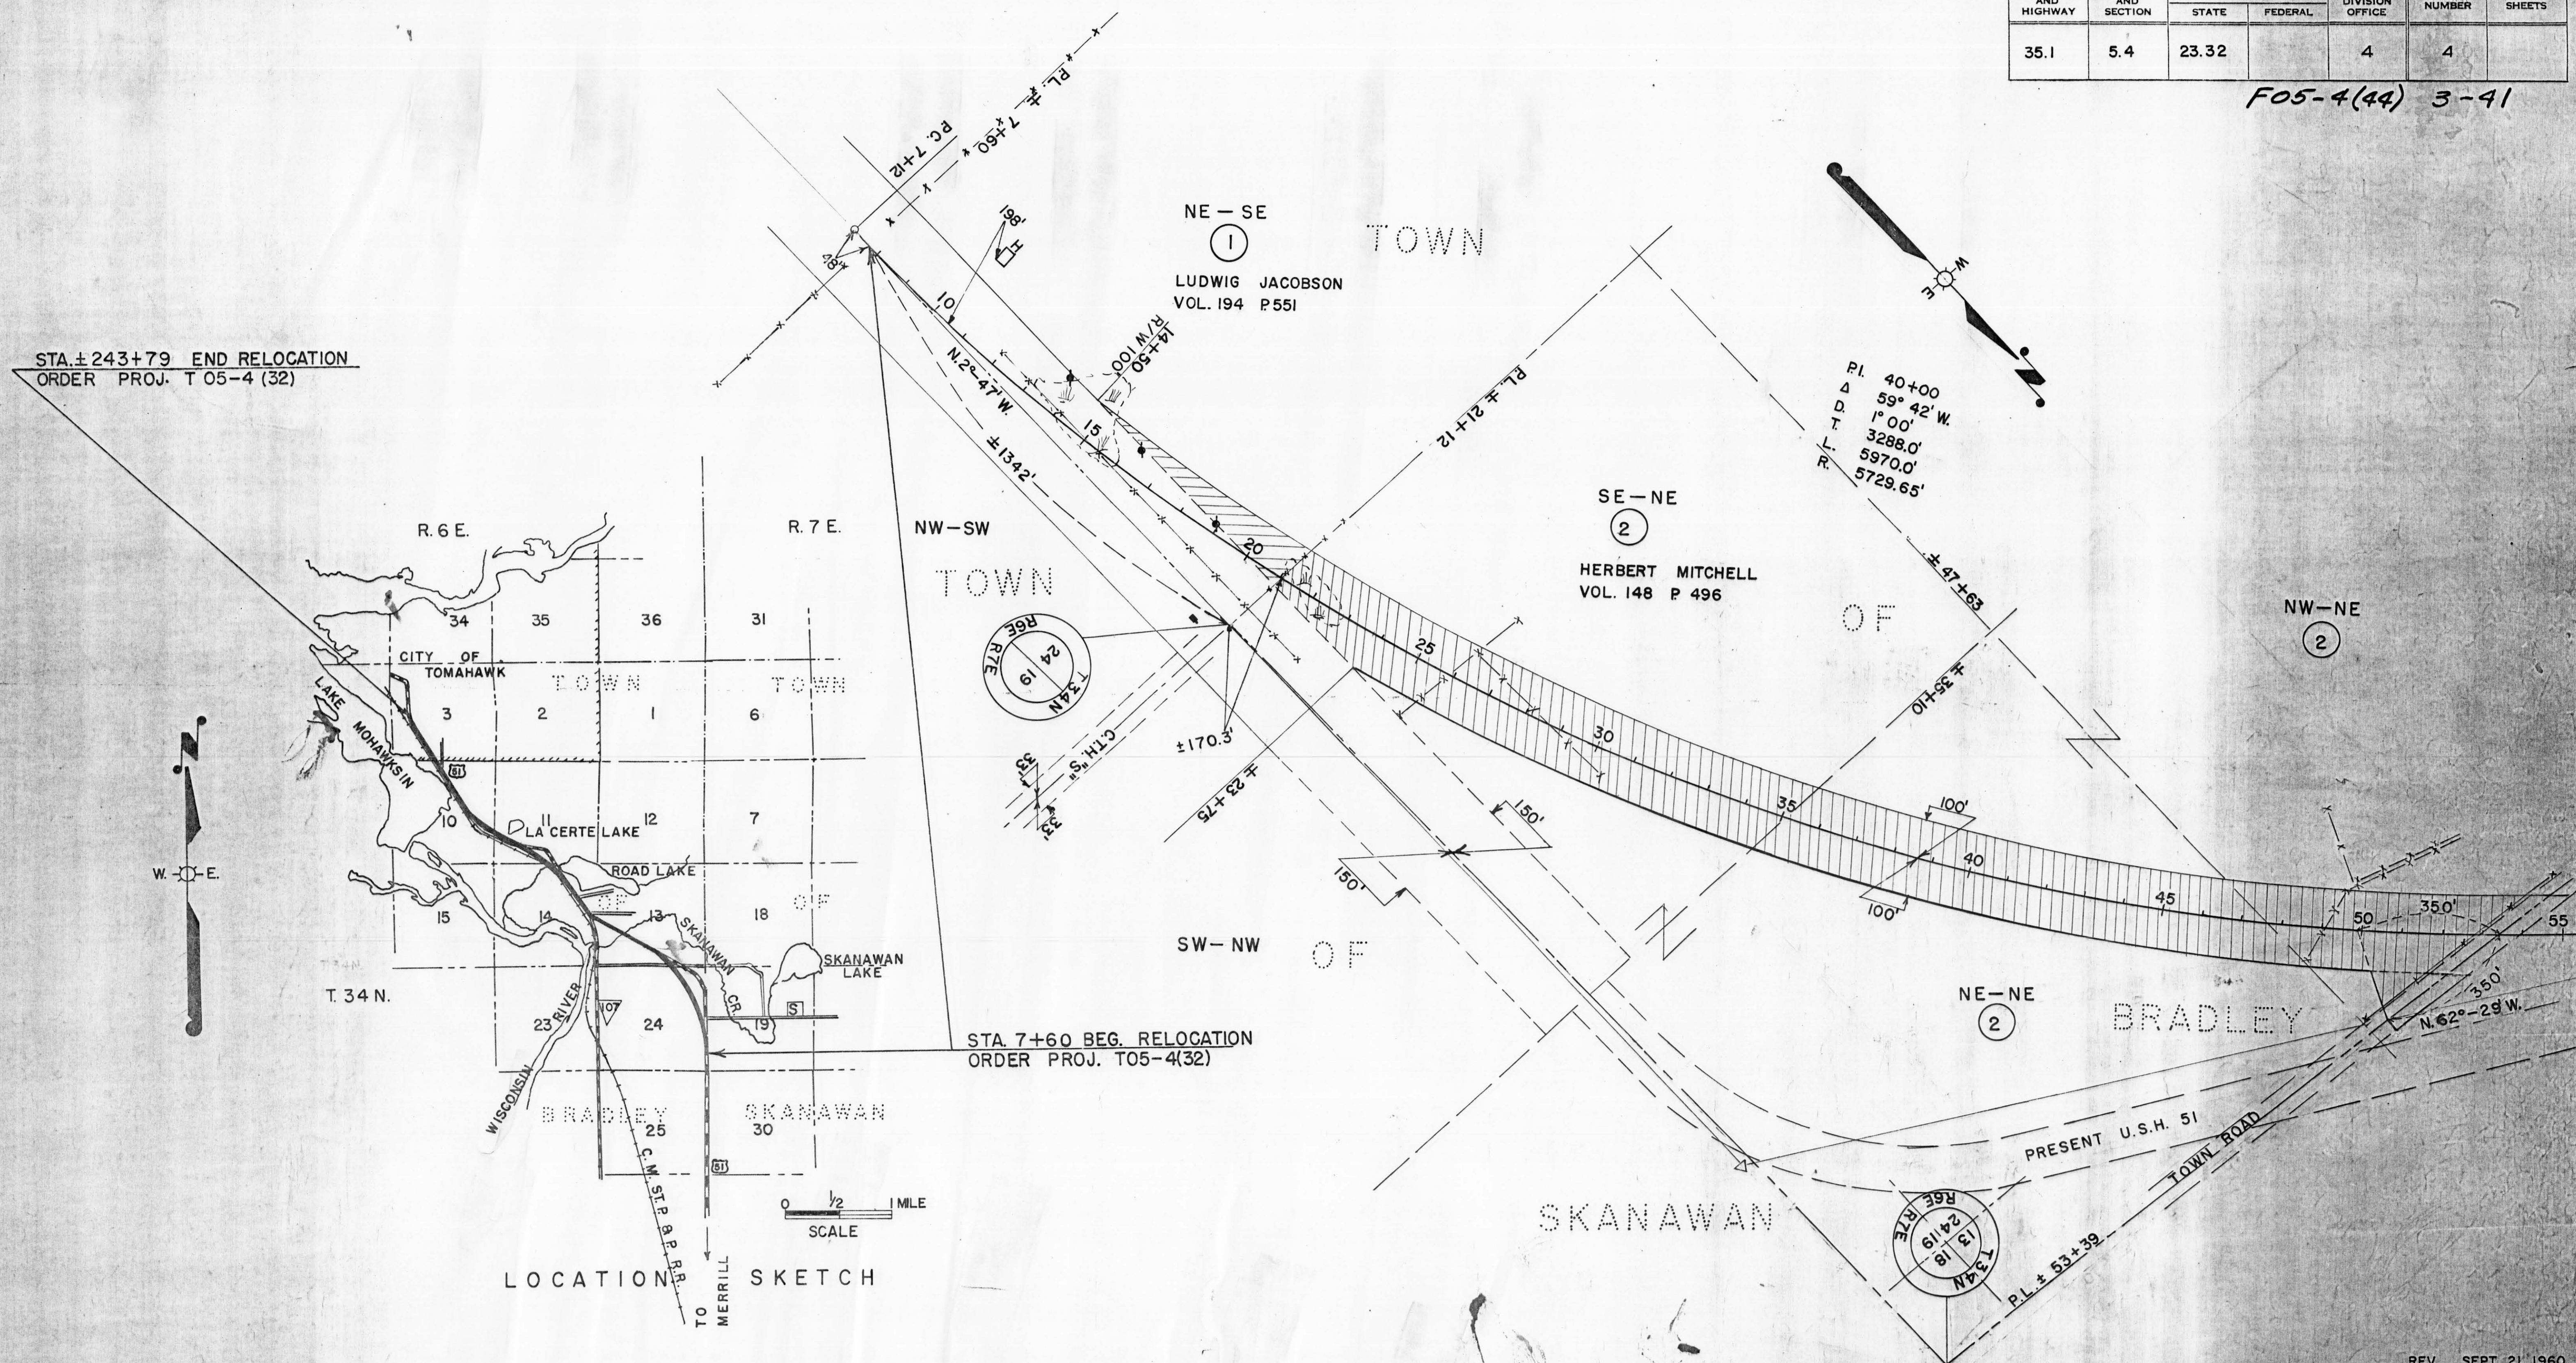

STA. ± 243+79 END RELOCATION
ORDER PROJ. T 05-4 (32)

STA. 7+60 BEG. RELOCATION
ORDER PROJ. T05-4(32)

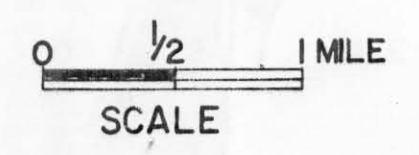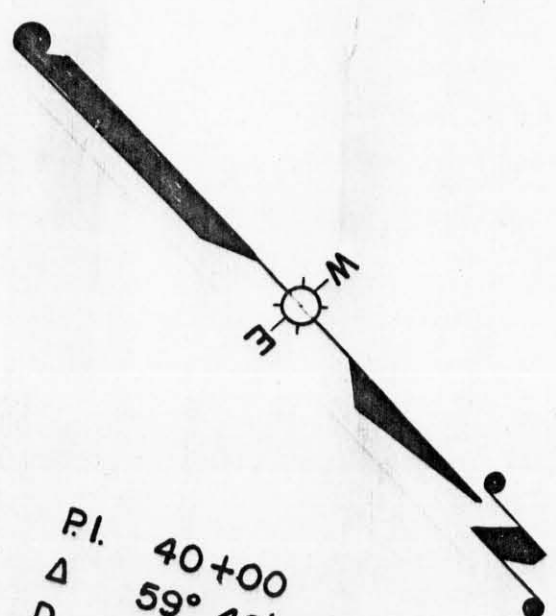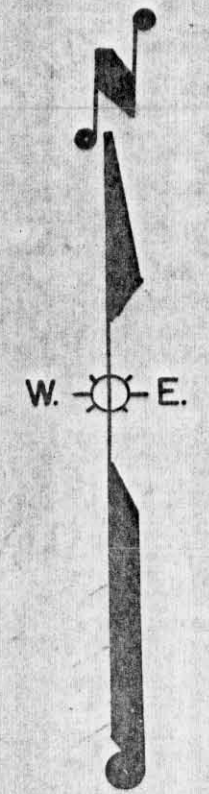

PAR. NO.	OWNER	ADDRESS	DESCRIPTION	INTEREST REQUIRED	ACRES REQD	ALSO SHEET	PAR. NO.
1	LUDWIG JACOBSON & THEODORA (HW)	BLANCHAN AVE. BROOKFIELD, ILL.	NE-SE SEC. 24, T.34N., R. 6 E.	FEE TITLE	0.95		1
2	HERBERT MITCHELL & STELLA V.(HW)	RTE. 1 IRMA, WIS.	SE-NE, NE-NE, NW-NE.	" "	14.59		2

STATE HIGHWAY COMMISSION OF WISCONSIN
 PLAT OF RIGHT OF WAY REQUIRED
 PROJECT T 05-4 (32)
 C.T.H. "S" — S.T.H. 91 ROAD


U.S.H. 51
 I.B.M. NOTES
 LENGTH - 4.473 MILES

LINCOLN COUNTY
 REV. OCT. 22, 1963
 SCALE
 0 200 400

REV. SEPT. 21, 1960
 REV. JUNE 21, 1960
 REV. MAY 6, 1960
 REV. APR. 8, 1960
 REV. JAN. 26, 1959
 REV. DEC. 3, 1959
 DATED AUGUST 6, 1959

COUNTY AND HIGHWAY	ROUTE AND SECTION	CLASS AND AGREEMENT		FEDERAL DIVISION OFFICE	SHEET NUMBER	TOTAL SHEETS
		STATE	FEDERAL			
35.1	5.4	23.32		4	4.1	

F05-4(44) 3.1-41

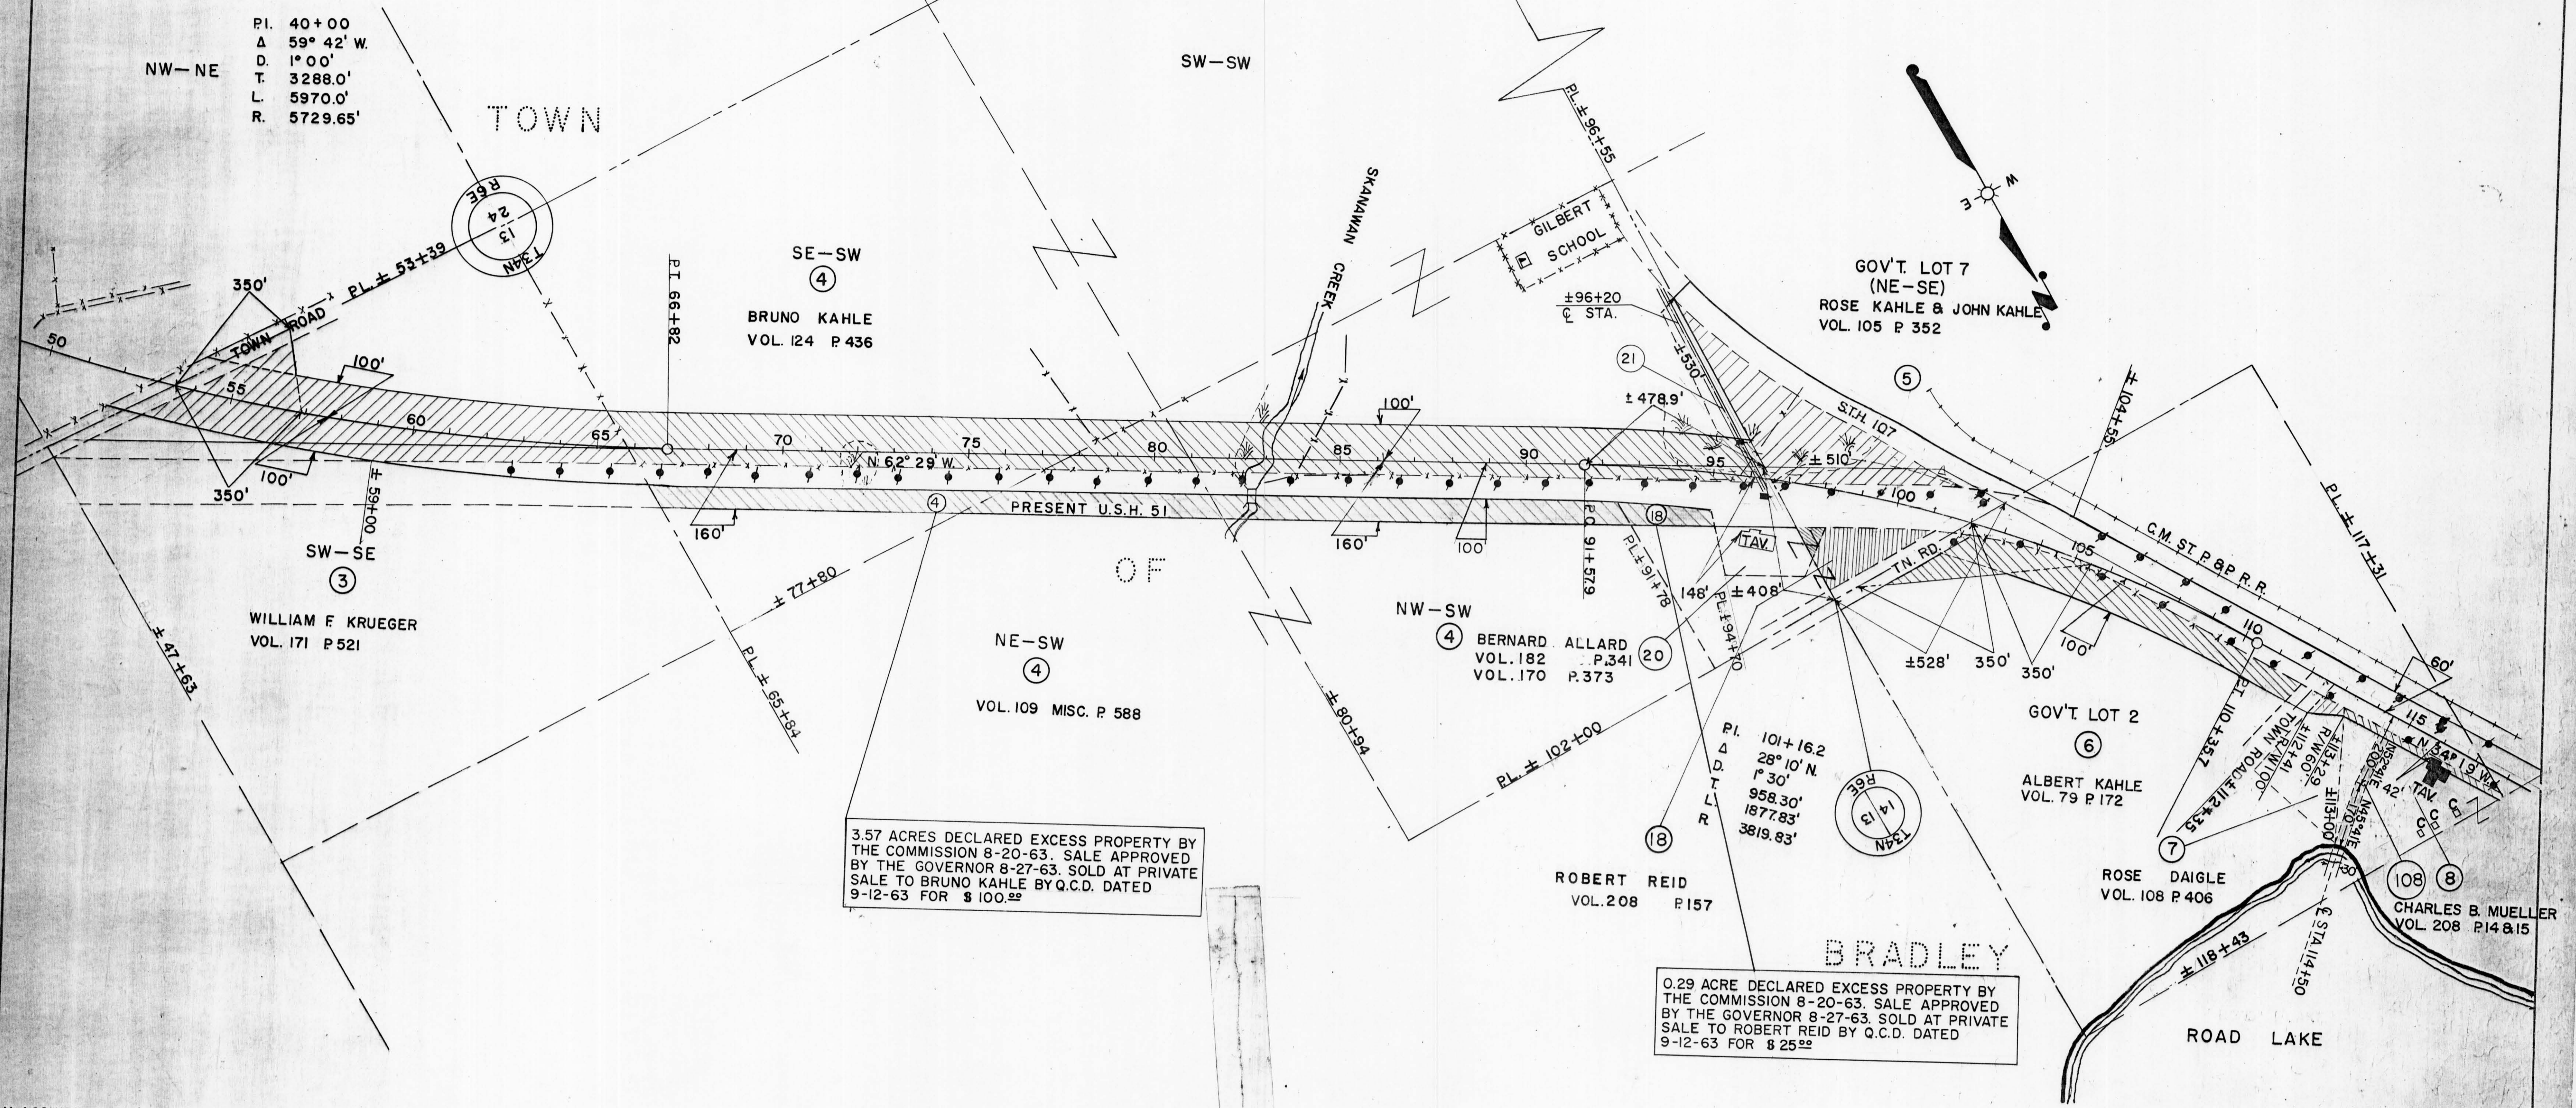

* ACQUIRE IN NAME STATE OF WIS.

PAR. NO.	OWNER	ADDRESS	DESCRIPTION	INTEREST REQUIRED	ACRES REQ'D	ALSO SHEET	PAR. NO.
3	WILLIAM F. KRUEGER & HATTIE (HW) & WILL W. KRUEGER & SUE (HW)	230 W. ROBERTS WAUKESHA WIS.	SW-SE	SEC. 13 T.34N, R.6E.			
4	BRUNO KAHLE (SGLE)	RTE. 1	PT. SE-SW, N1/2-SW1/4	"	5.25		3
5	ROSE KAHLE & JOHN KAHLE & EMMA (HW) & ALBERT KAHLE	"	PT. GOV'T. LOT 7	"	9.75		4
6	ALBERT KAHLE	"	PT. GOV'T. LOT 2	"	2.46		5
7	ROSE-DAIGLE, (A WIDOW)	28 N. 4TH. ST.	"	"	1.87		6
8	CHARLES B. MUELLER & MYRTLE (HW)	"	"	"	0.08		7
18	ROBERT REID & EDNA (HW)	RTE. 1	PT. GOV'T. LOT 7	"	0.28	4.2	8
20	BERNARD ALLARD, (SGLE)	POSTFUCH 221 EMDEN, WEST GERMANY	"	"	0.65		18
108	CHARLES B. MUELLER & MYRTLE (HW)	RTE. 1	PT. GOV'T. LOT 2	"	0.10		20
* 21	WISCONSIN PUBLIC SERVICE	TOMAHAWK, WIS. GREEN BAY WIS.	NW-SW	SEC. 13 " " L.H.E. DITCH			108
				CONV. OF RIGHTS	0	4.2 & 4.3	21

REV. SEPT. 21, 1960

STATE HIGHWAY COMMISSION OF WISCONSIN
 PLAT OF RIGHT OF WAY REQUIRED
 PROJECT T05-4(32)
 C.T.H. "S" — S.T.H. 91 ROAD

U.S.H. 51

REV. OCT. 22, 1963
 SCALE
 0 200 400

LINCOLN COUNTY

I.B.M. NOTES

REV. JUNE 21, 1960
 REV. MAY 26, 1960
 REV. APR. 25, 1960
 REV. JAN. 26, 1960
 REV. DEC. 3, 1959
 DATED AUGUST 6, 1959


LENGTH - 4.473 MILES

COUNTY AND HIGHWAY	ROUTE AND SECTION	CLASS AND AGREEMENT		FEDERAL DIVISION OFFICE	SHEET NUMBER	TOTAL SHEETS
		STATE	FEDERAL			
35.1	5.4	23.32		4	4.2	

F05-4(44) 3.2-41

2.68 ACRES DECLARED EXCESS PROPERTY BY THE COMMISSION 8-20-63. SALE APPROVED BY THE GOVERNOR 8-27-63. SOLD AT PRIVATE SALE TO STANLEY PARKER BY Q.C.D. DATED 9-12-63 FOR \$50.00

5.09 ACRES DECLARED EXCESS PROPERTY BY THE COMMISSION 8-20-63. SALE APPROVED BY THE GOVERNOR 8-27-63. SOLD AT PRIVATE SALE TO HAL M. REED BY Q.C.D. DATED 9-12-63 FOR \$75.00

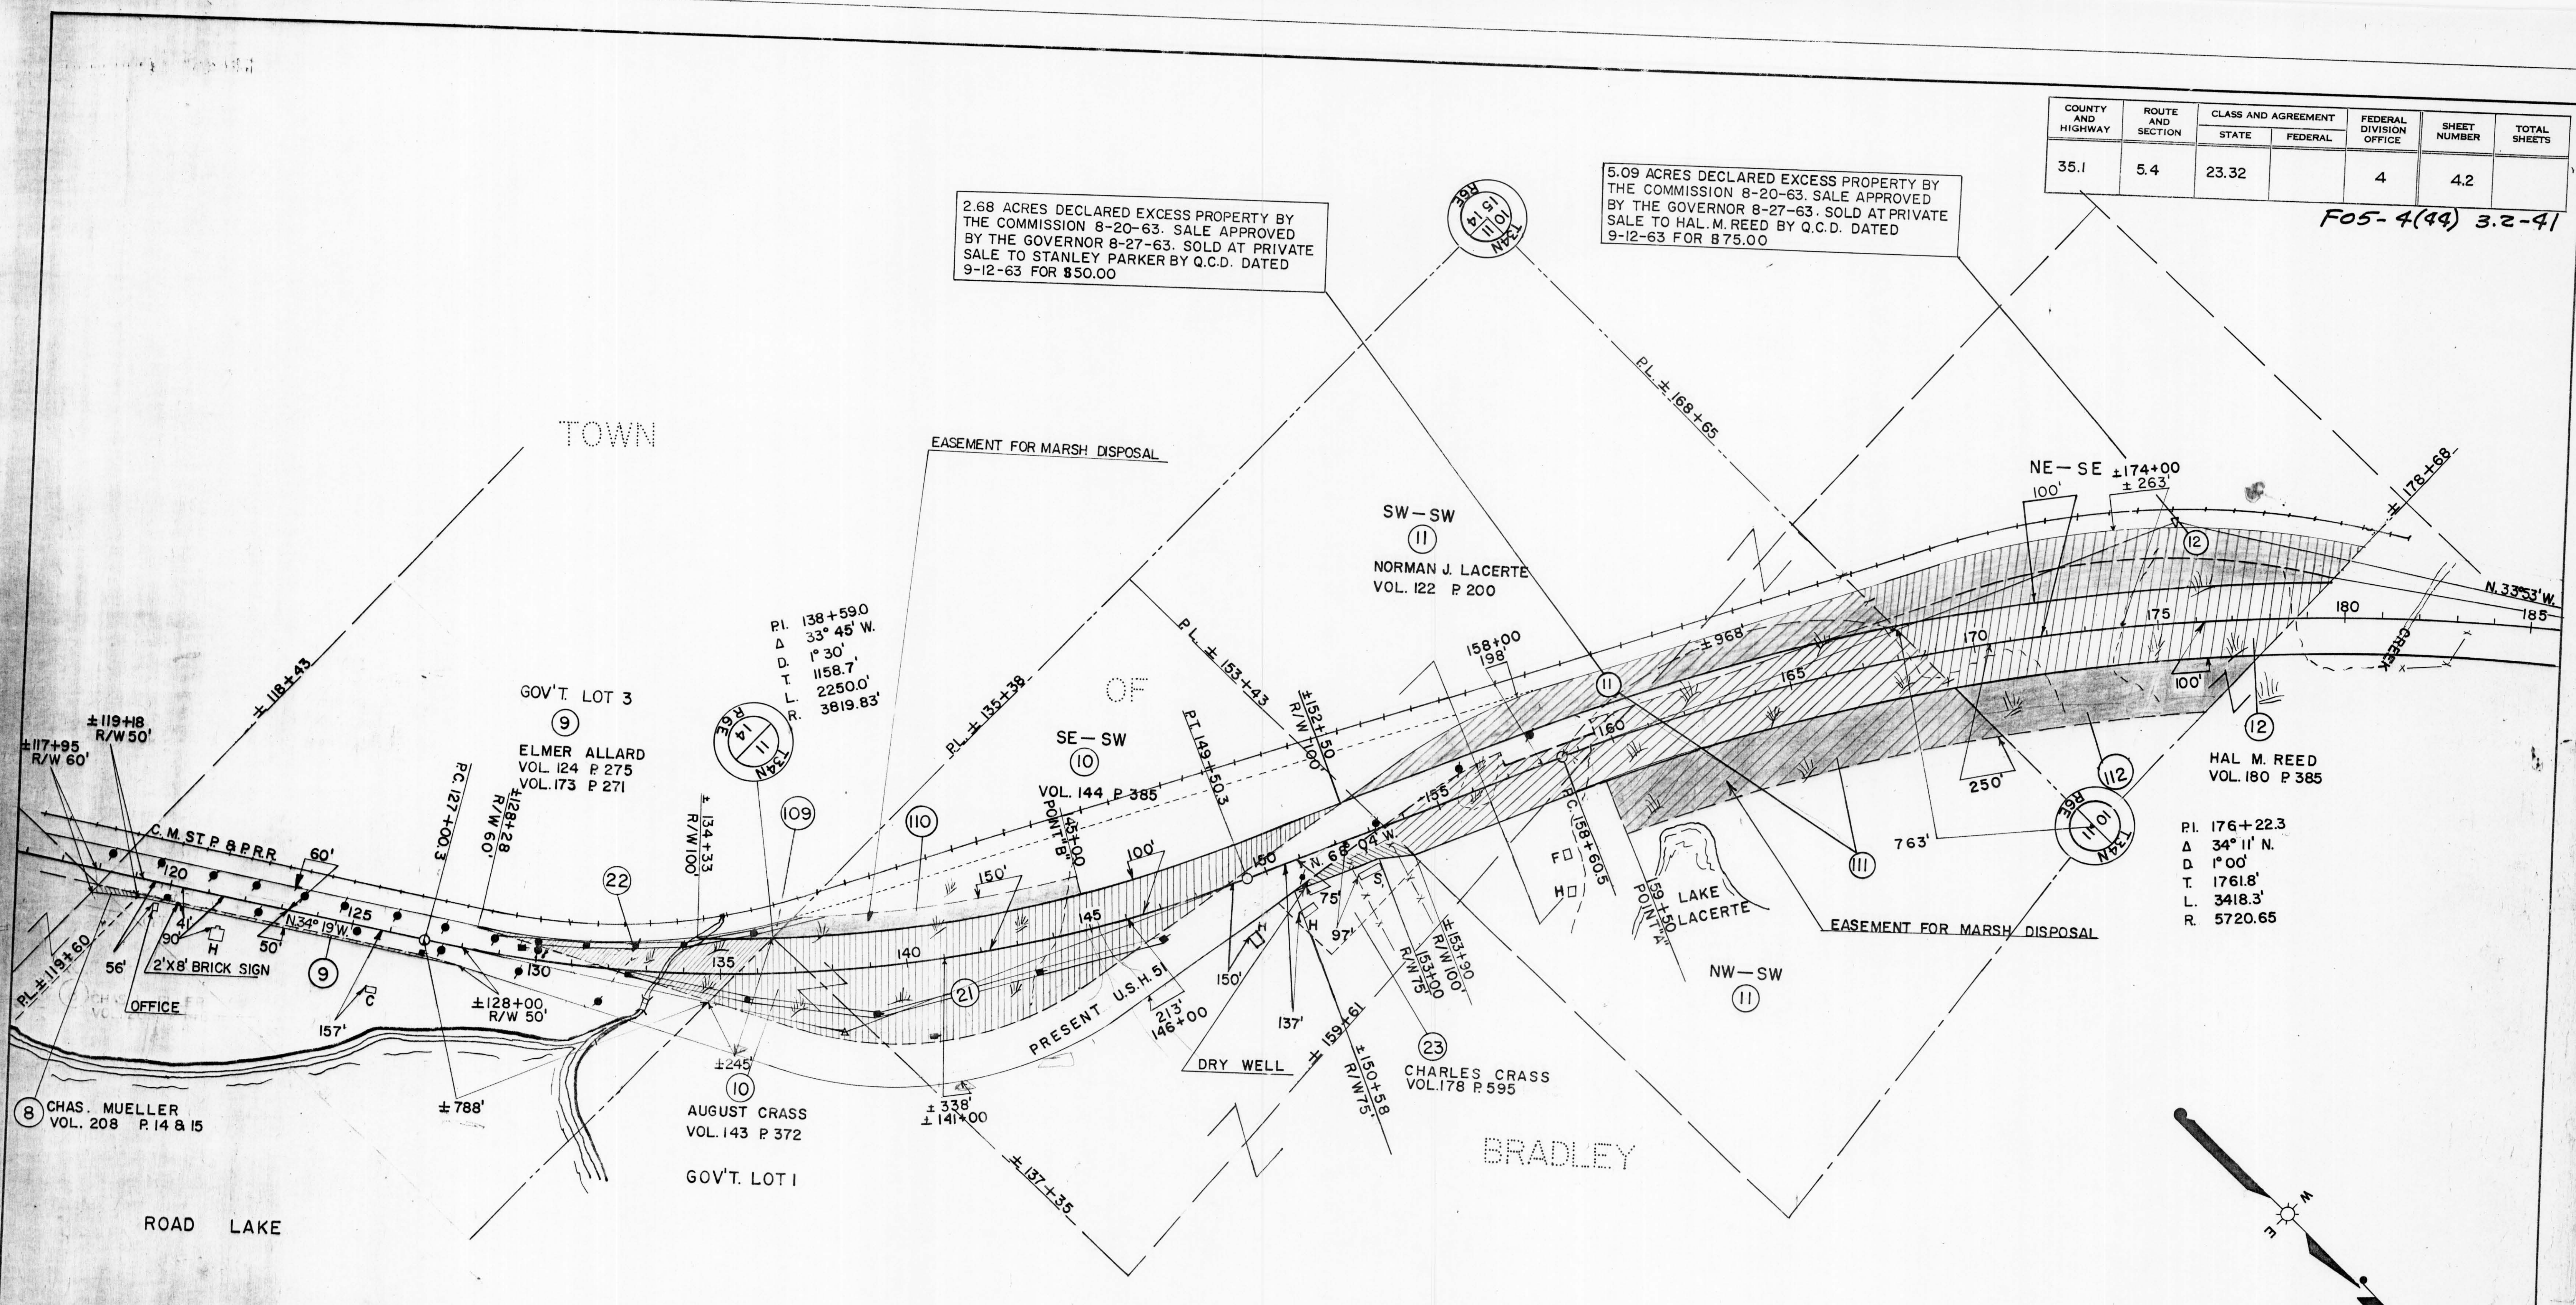

* ACQUIRE IN NAME OF STATE OF WISCONSIN

PAR. NO.	OWNER	ADDRESS	DESCRIPTION	INTEREST REQUIRED	ACRES	ALSO REQ'D SHEET	PAR. NO.
9	ELMER ALLARD & LILLIAN (HW)	1210 LEE ST. ALVIN, TEXAS	GOV'T. LOT 3	SEC. 14, T. 34N., R. 6E			9
10	AUGUST CRASS & ARVILLA (HW)	RTE. 1 TOMAHAWK, WIS.	GOV'T. LOT 1, SE-SW	SEC. 11, T. 34N., R. 6E			10
11	NORMAN J. LACERTE & HELEN (HW)	4015 CAMINO DEL RIO MISSION VALLEY SAN DIEGO 20	BOX 442	SEC. 10, T. 34N., R. 6E			11
12	HAL M. REED & MARIE (HW)	RTE. 1 TOMAHAWK, WIS.	NE-SE	SEC. 10, T. 34N., R. 6E			12
8	CHARLES B. MUELLER & MYRTLE (H.W.)	1210 LEE ST. ALVIN, TEXAS	PT. GOV'T. LOT 3	SEC. 14, T. 34N., R. 6E			8
109	ELMER ALLARD & LILLIAN (HW)	RTE. 1 TOMAHAWK, WIS.	GOV'T. LOT 3	SEC. 14, T. 34N., R. 6E			109
110	AUGUST CRASS & ARVILLA (HW)	RTE. 1 TOMAHAWK, WIS.	GOV'T. LOT 1 SE-SW	SEC. 11, T. 34N., R. 6E			110
111	NORMAN J. LACERTE & HELEN (HW)	4015 CAMINO DEL RIO MISSION VALLEY SAN DIEGO 20	W 1/2 OF THE SW 1/4	SEC. 11, T. 34N., R. 6E			111
112	HAL M. REED & MARIE (HW)	RTE. 1 TOMAHAWK, WIS.	NE-SE	SEC. 10, T. 34N., R. 6E			112
*21	WISCONSIN PUBLIC SERVICE CORP.	GREEN BAY, WIS.	GOV'T. LOT 3	SEC. 14, T. 34N., R. 6E			21
*22	WISCONSIN TELEPHONE CO.	GREEN BAY, WIS.	GOV'T. LOT 1 SE-SW	SEC. 11, T. 34N., R. 6E			22
23	CHARLES CRASS & WALTRAUD (H.W.)	RTE. 1, TOMAHAWK, WIS.	GOV'T. LOT 3	SEC. 14, T. 34N., R. 6E			23
			PT. SE-SW	SEC. 11, T. 34N., R. 6E			23

REV. SEPT. 21, 1960

STATE HIGHWAY COMMISSION OF WISCONSIN
 PLAT OF RIGHT OF WAY REQUIRED
 PROJECT T 05-4(32)
 C.T.H. "S" — STH. 91 ROAD
 LINCOLN COUNTY

U.S.H. 51

I.B.M. NOTES


SCALE 0 200 400

LENGTH - 4.473 MILES

REVISED APR. 5, 1960
 REV. JAN. 5, 1963
 REV. OCT. 22, 1963
 REV. JUNE 21, 1960
 REV. MAY 6, 1960
 REV. APR. 5, 1960
 REV. JAN. 26, 1960
 REV. DEC. 3, 1959
 DATED AUGUST 2, 1959

COUNTY AND HIGHWAY	ROUTE AND SECTION	CLASS AND AGREEMENT		FEDERAL DIVISION OFFICE	SHEET NUMBER	TOTAL SHEETS
		STATE	FEDERAL			
35.1	5.4	23.32		4	43	

F05-4(44) 3.3-41

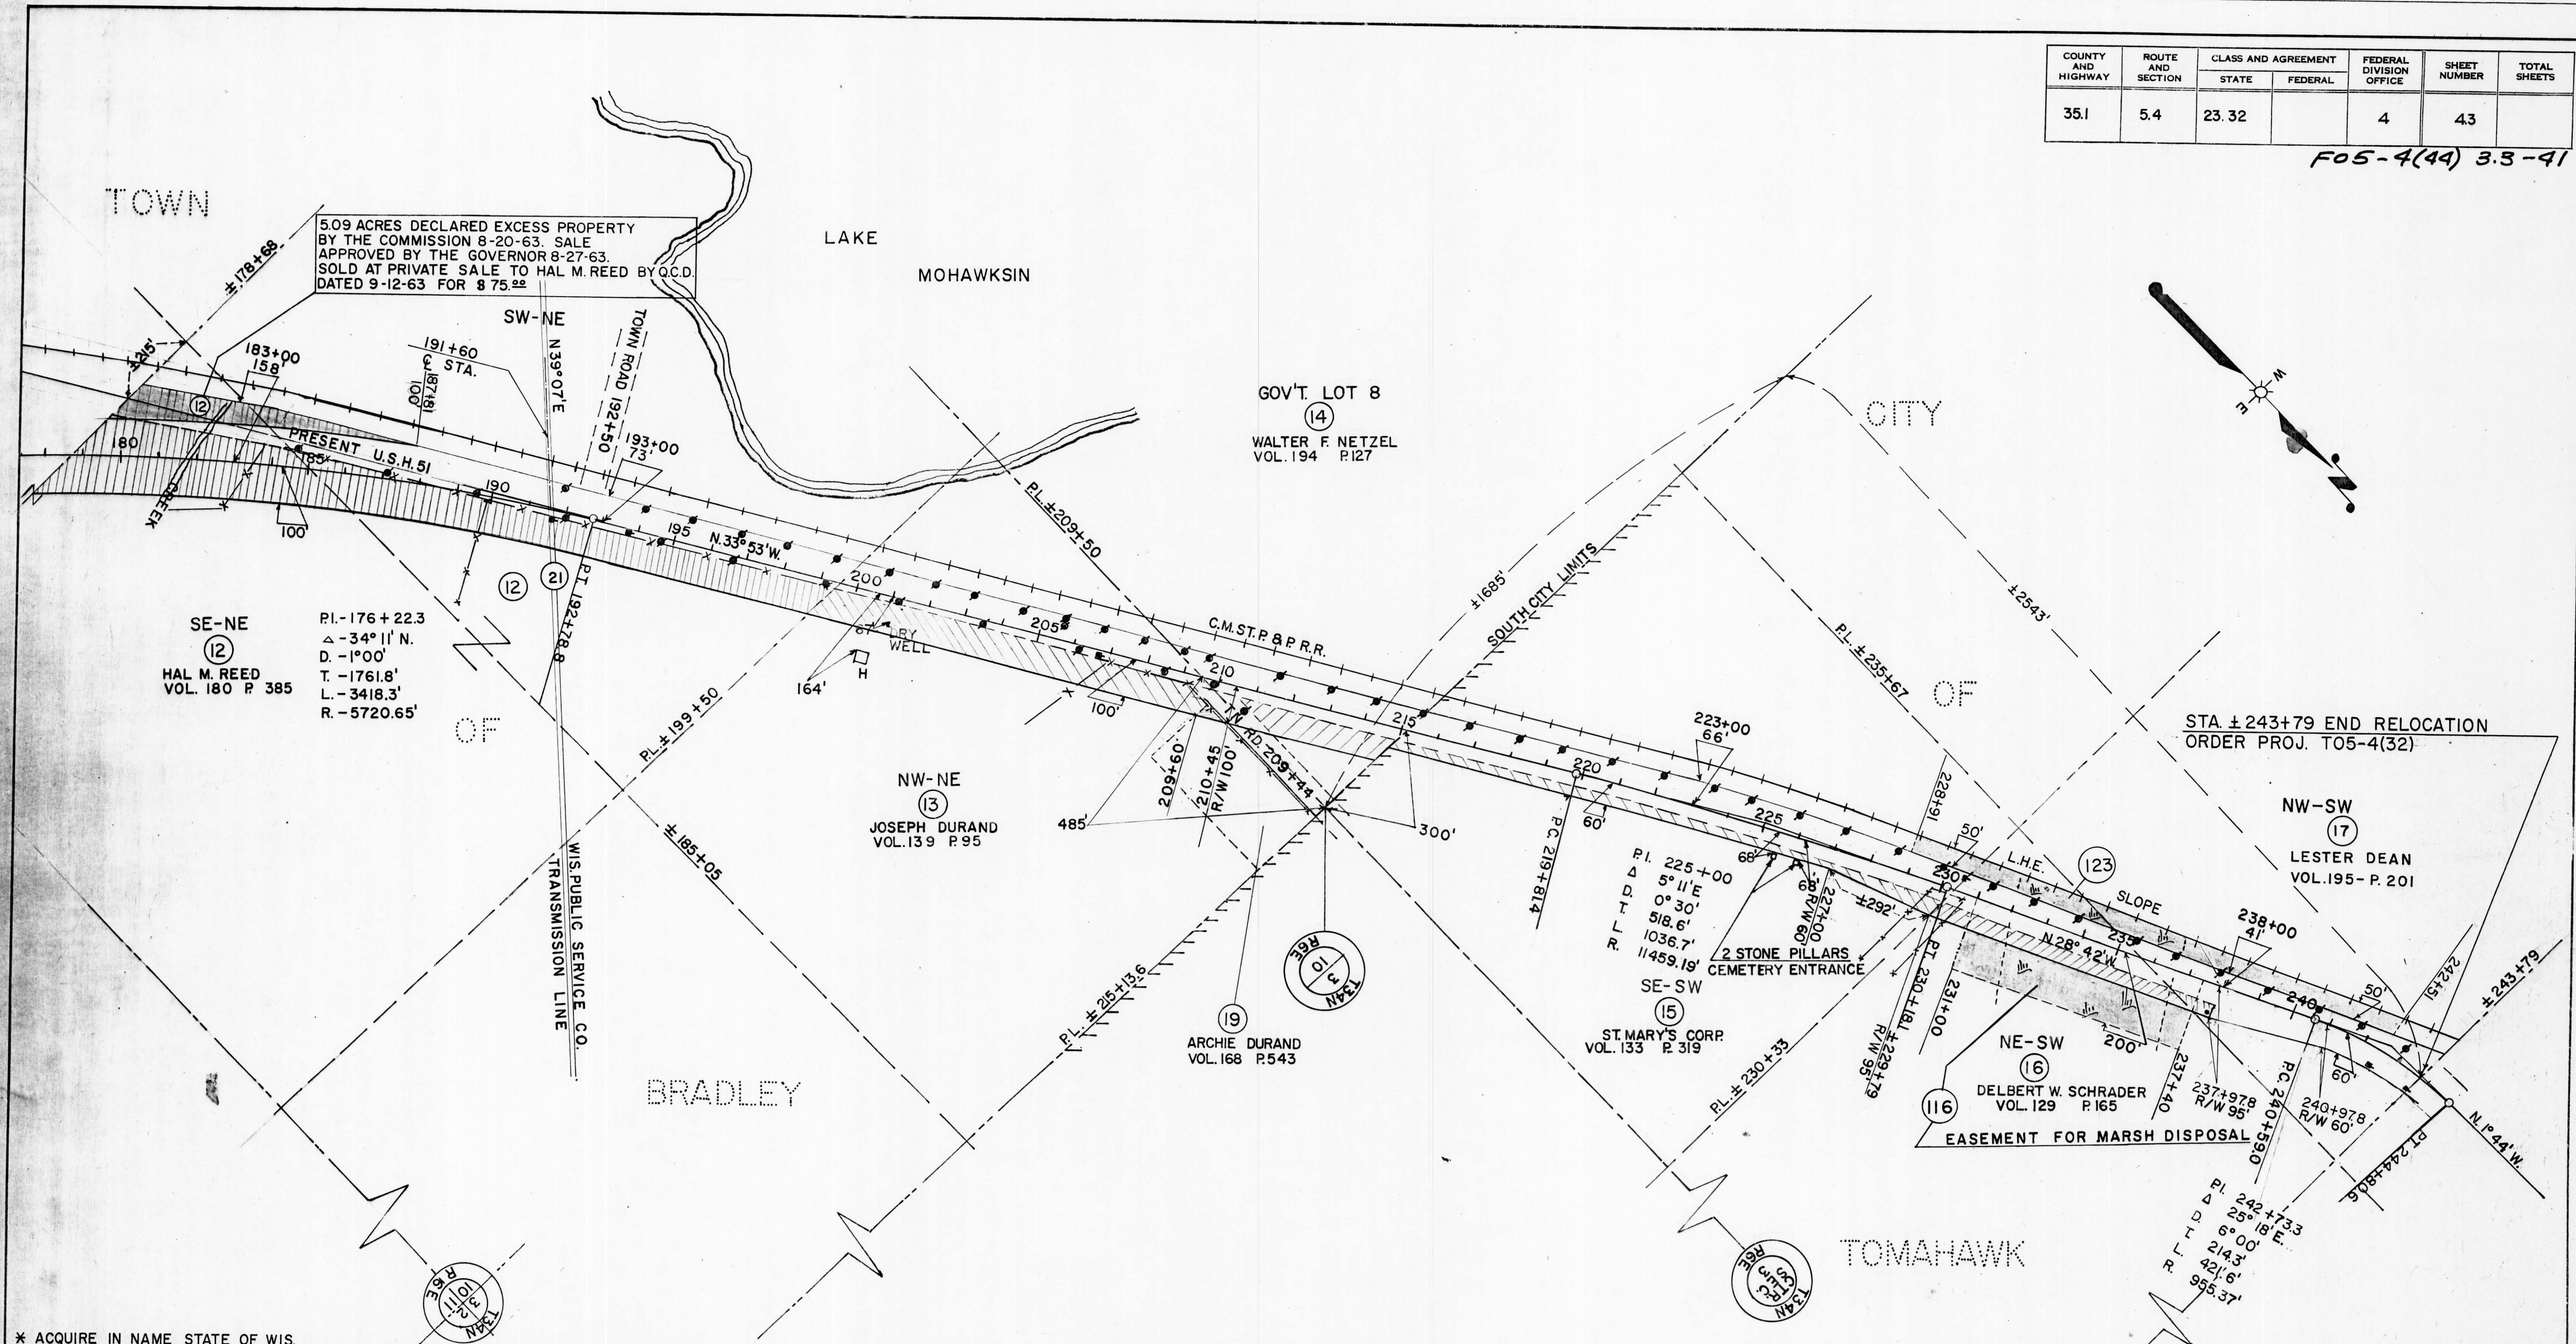

* ACQUIRE IN NAME STATE OF WIS.

PAR. NO.	OWNER	ADDRESS	DESCRIPTION	INTEREST REQUIRED	ACRES REQ'D	ALSO SHEET	PAR. NO.
12	HAL M. REED & MARIE (HW)	BOX 442 TOMAHAWK, WIS.	SE-NE, SW-NE SEC. 10, T34N, R6E	FEE TITLE			12
13	JOSEPH DURAND	RTE. 1 "	NW-NE " " "	" "	4.2		12
14	WALTER F. NETZEL & CLARA (HW)	BOX 236 CRANDON, WIS.	PT GOV'T LOT 8 " " "	" "	1.95		13
*15	ST. MARY'S CORP. (A WIS. CORR)	TOMAHAWK, WIS.	PT. SE-SW SEC. 3, " "	" "	0.60		14
*16	DELBERT W. SCHRADER & REGINA (HW)	129 S. RAILWAY ST. " "	NE-SW " " "	" "	1.12		15
*17	LESTER DEAN & DOROTHY (HW)	(DEANS GROCERY) " "	PT. NW-SW " " "	" "	0.80		16
19	ARCHIE DURAND & GERTRUDE (HW)	RTE. 1 " "	PT. NW-NE SEC. 10, " "	" "	0.10		17
*21	WISCONSIN PUBLIC SERVICE	GREEN BAY WIS.	SW-NE " " "	CONV. OF RIGHTS	0.03		19
*116	DELBERT W. SCHRADER & REGINA (HW)	129 S. RAILWAY ST. TOMAHAWK, WIS.	NE-SW SEC. 3, " "	L.H.E. MARSH		4.1 & 4.2	21
*123	C.M. ST. P. & P.R.R.	898 UNION STATION, CHICAGO 6, ILL.	PT. SE-SW PT. NE-SW PT. NW-SW, SEC. 3, T. 34N. R. 6E.	L.H.E. SLOPE	0		116

REV. SEPT. 21, 1960

STATE HIGHWAY COMMISSION OF WISCONSIN
 PLAT OF RIGHT OF WAY REQUIRED
 PROJECT T05-4 (32)
 C.T.H. "S" — S.T.H. 91 ROAD

US.H. 51
 REV. OCT. 22, 1963
 SCALE 0 200 400
 LENGTH - 4.473 MILES

LINCOLN COUNTY
 REV. JUNE 21, 1960
 REV. MAY 6, 1960
 REV. APR. 28, 1960
 REV. JAN. 28, 1960
 REV. DEC. 8, 1959
 DATED AUGUST 6, 1959

L.B.M. NOTES