


- LEGEND**
- ⊕ SECTION CORNER
 - ⊗ TELEPHONE PED.
 - UNDERGROUND TELE. CABLE
 - ⊠ POWER PED.
 - UNDERGROUND POWER LINE
 - - - EXISTING ROAD
 - - - PROPERTY / FORTY LINE
 - ⊙ EVERGREEN TREES
 - DECIDUOUS TREES

| | |
|-------------------|--|
| DATE | |
| BY | |
| SURVEYED | |
| PLOTTED | |
| ALIGNMENT CHECKED | |
| NOTE BOOK NO. | |
| BY | |
| DATE | |

| | |
|-----------------------------|--|
| LINCOLN COUNTY HWY. DEPT. | |
| RECONSTRUCTION | |
| C.T.H. "T" | TOWN OF SOMO FROM PINE TREE LANE SOUTH 3.5 MILES |
| DRAWN BY: JOHN E. SLEWITZKE | |
| SCALE: | HORIZONTAL 1" = 50' VERTICAL 1" = 2' |
| DATE: | JANUARY 6TH, 1998 |

TOWN 35 NORTH - RANGE 4 EAST - SECTION 15

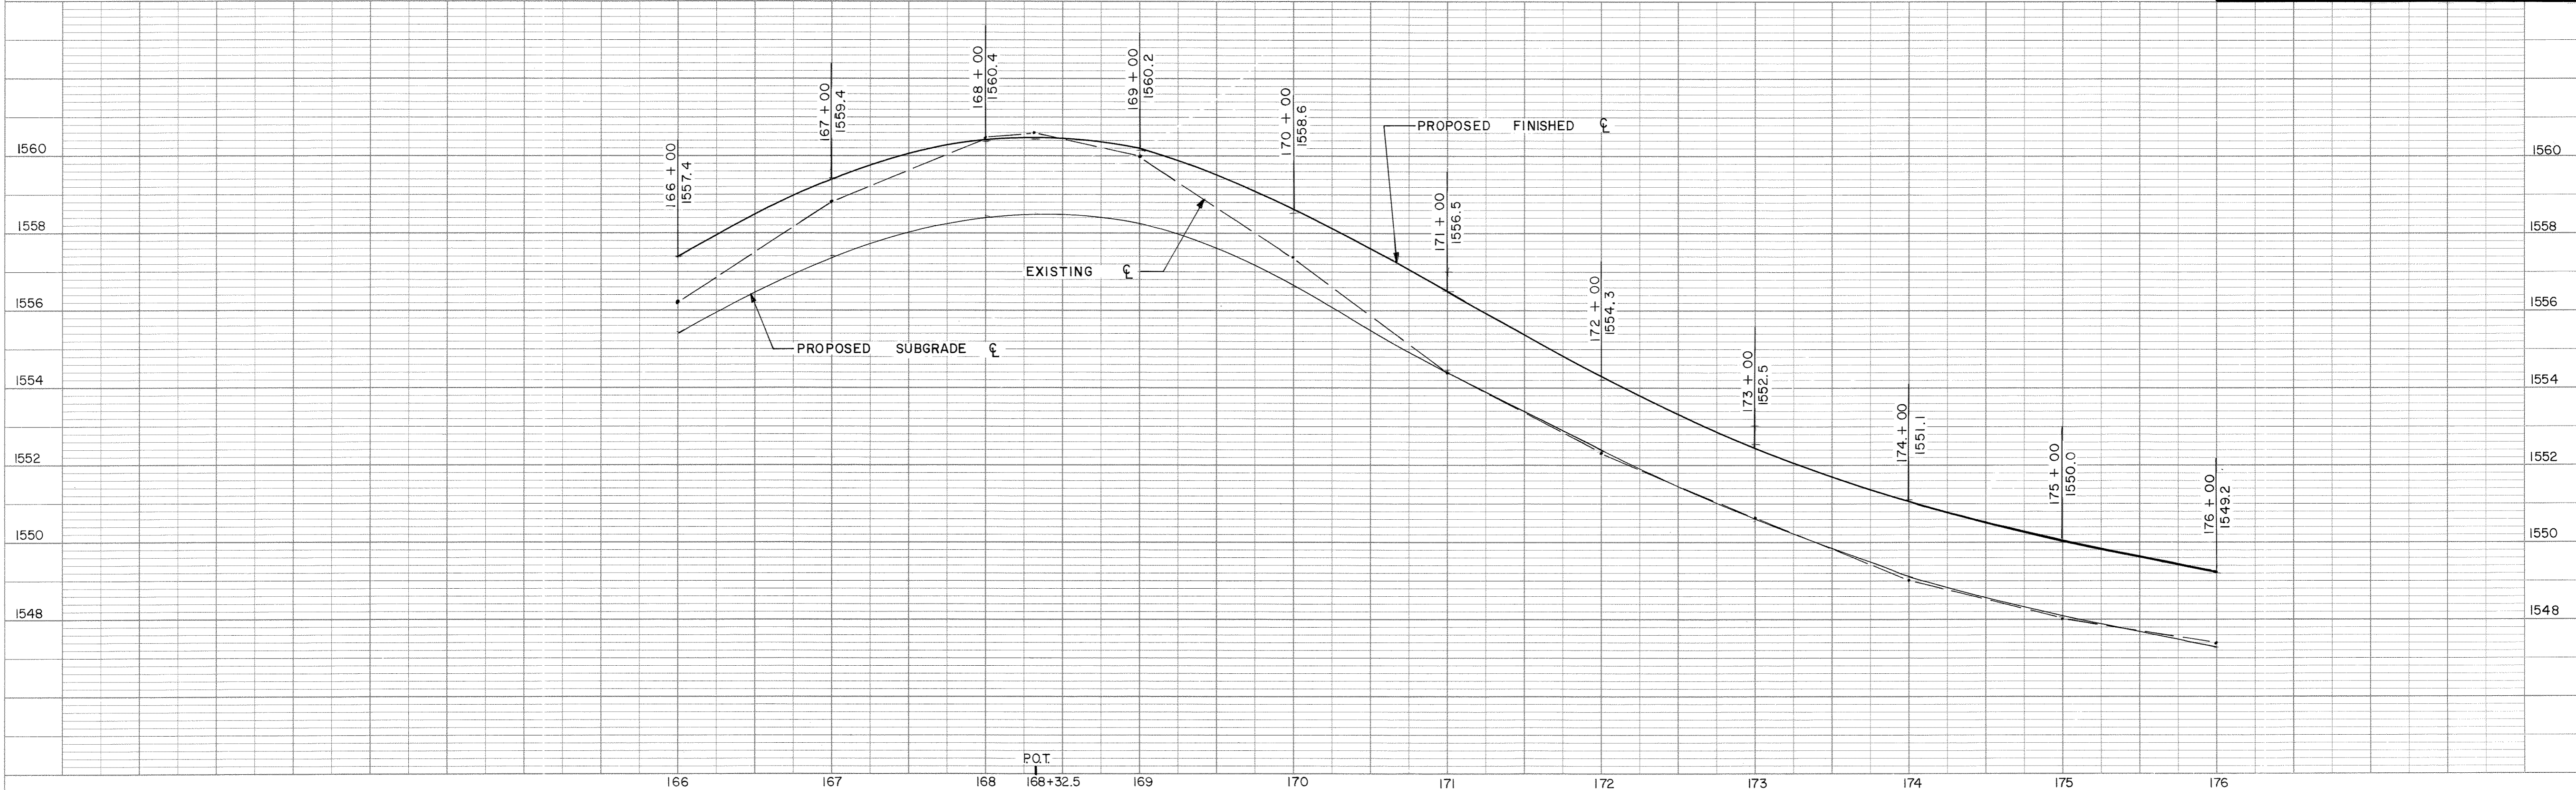


| | |
|----------------|--|
| DATE | |
| BY | |
| SURVEYED | |
| PLOTTED | |
| GRADES CHECKED | |
| NOTE BOOK NO. | |
| BY | |
| DATE | |

PLATE 1 SINGLE PLAN - PROFILE
CHARLES BRUNING CO.
MADE IN U.S.A.



| | | |
|------|--------------------|------|
| PLAN | SURVEYED | DATE |
| | PLOTTED | |
| | ALIGNMENT CHECKED | |
| | BY OR WITH CHECKED | |
| | NO. | |

| | | |
|---------|---------------------------|------|
| PROFILE | SURVEYED | DATE |
| | PLOTTED | |
| | GRADES CHECKED | |
| | STRUCTURE NOTATIONS CHK'D | |
| | NO. | |

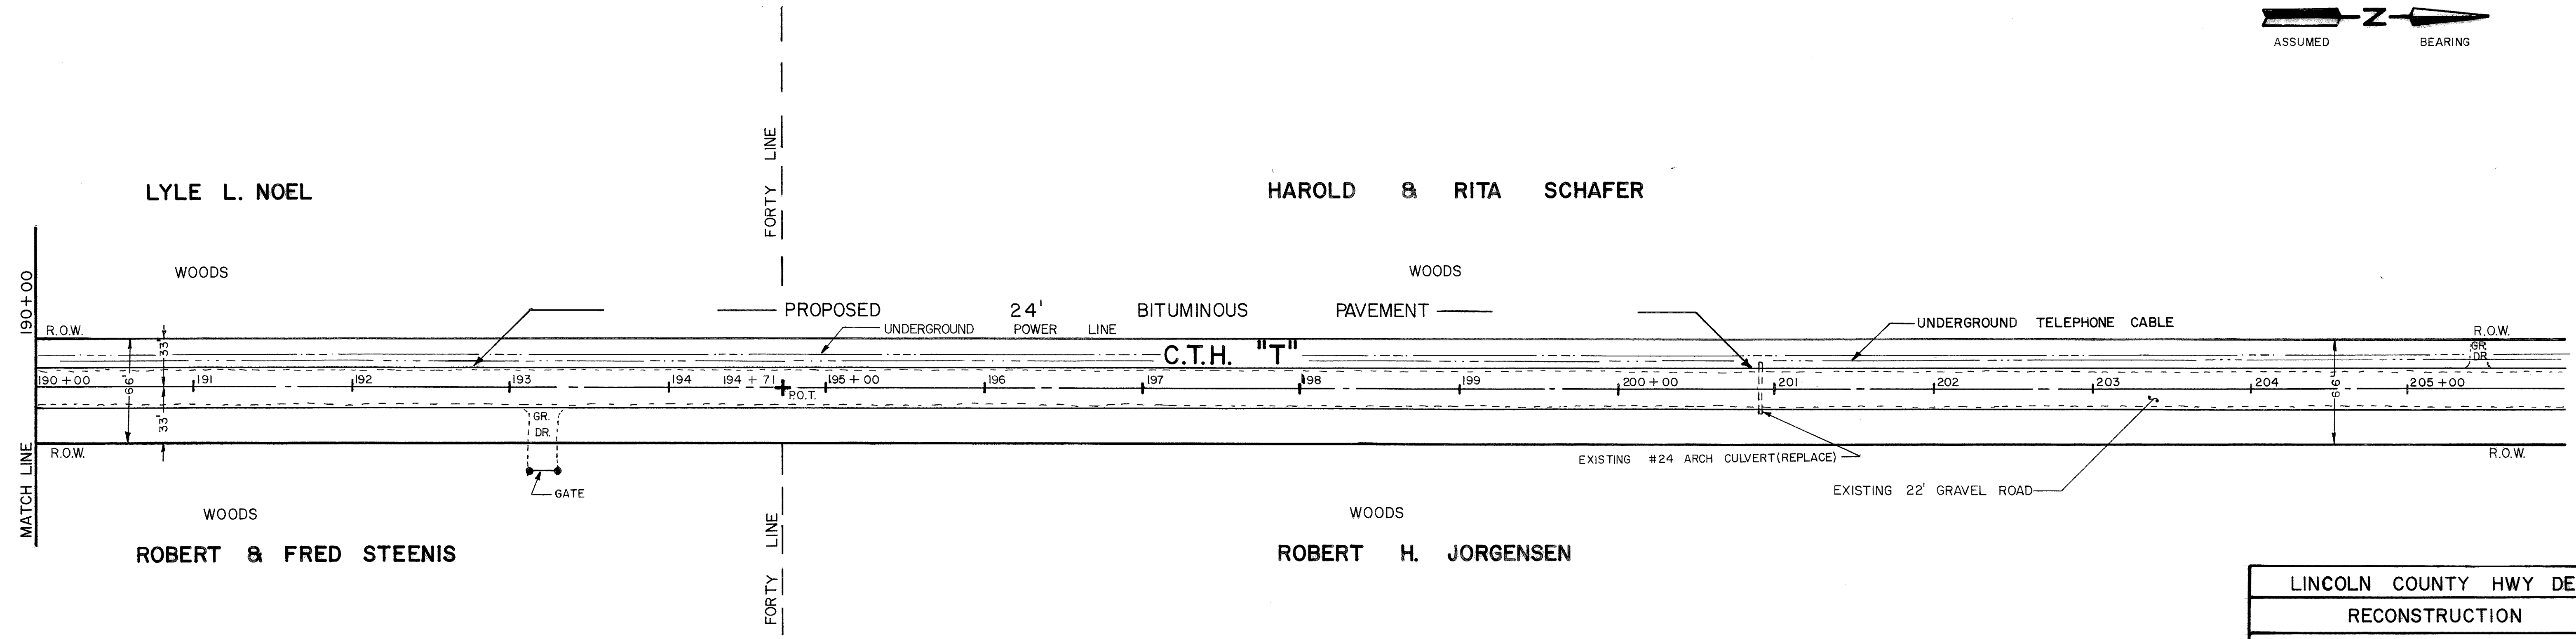

| |
|--|
| LINCOLN COUNTY HWY DEPT. |
| RECONSTRUCTION |
| C.T.H. "T" TOWN OF SOMO- FROM PINE TREE LANE SOUTH 3.5 MILES |
| DRAWN BY: JOHN E. SLEWITZKE |
| SCALE: HORIZONTAL 1" = 50' VERTICAL 1" = 2' |
| DATE: JANUARY 6TH, 1998 |

TOWN 35 NORTH - RANGE 4 EAST - SECTION 15

