


DATE 2-58
 BY D.C.S.
 P.L.M.
 D.L.M.
 DRAWING NO. 100
 SCALE AS SHOWN
 APPROVED BY IBM

DATE 2-58
 BY D.C.S.
 P.J.K. & D.L.M.
 DRAWING NO. 100
 SCALE AS SHOWN
 APPROVED BY IBM

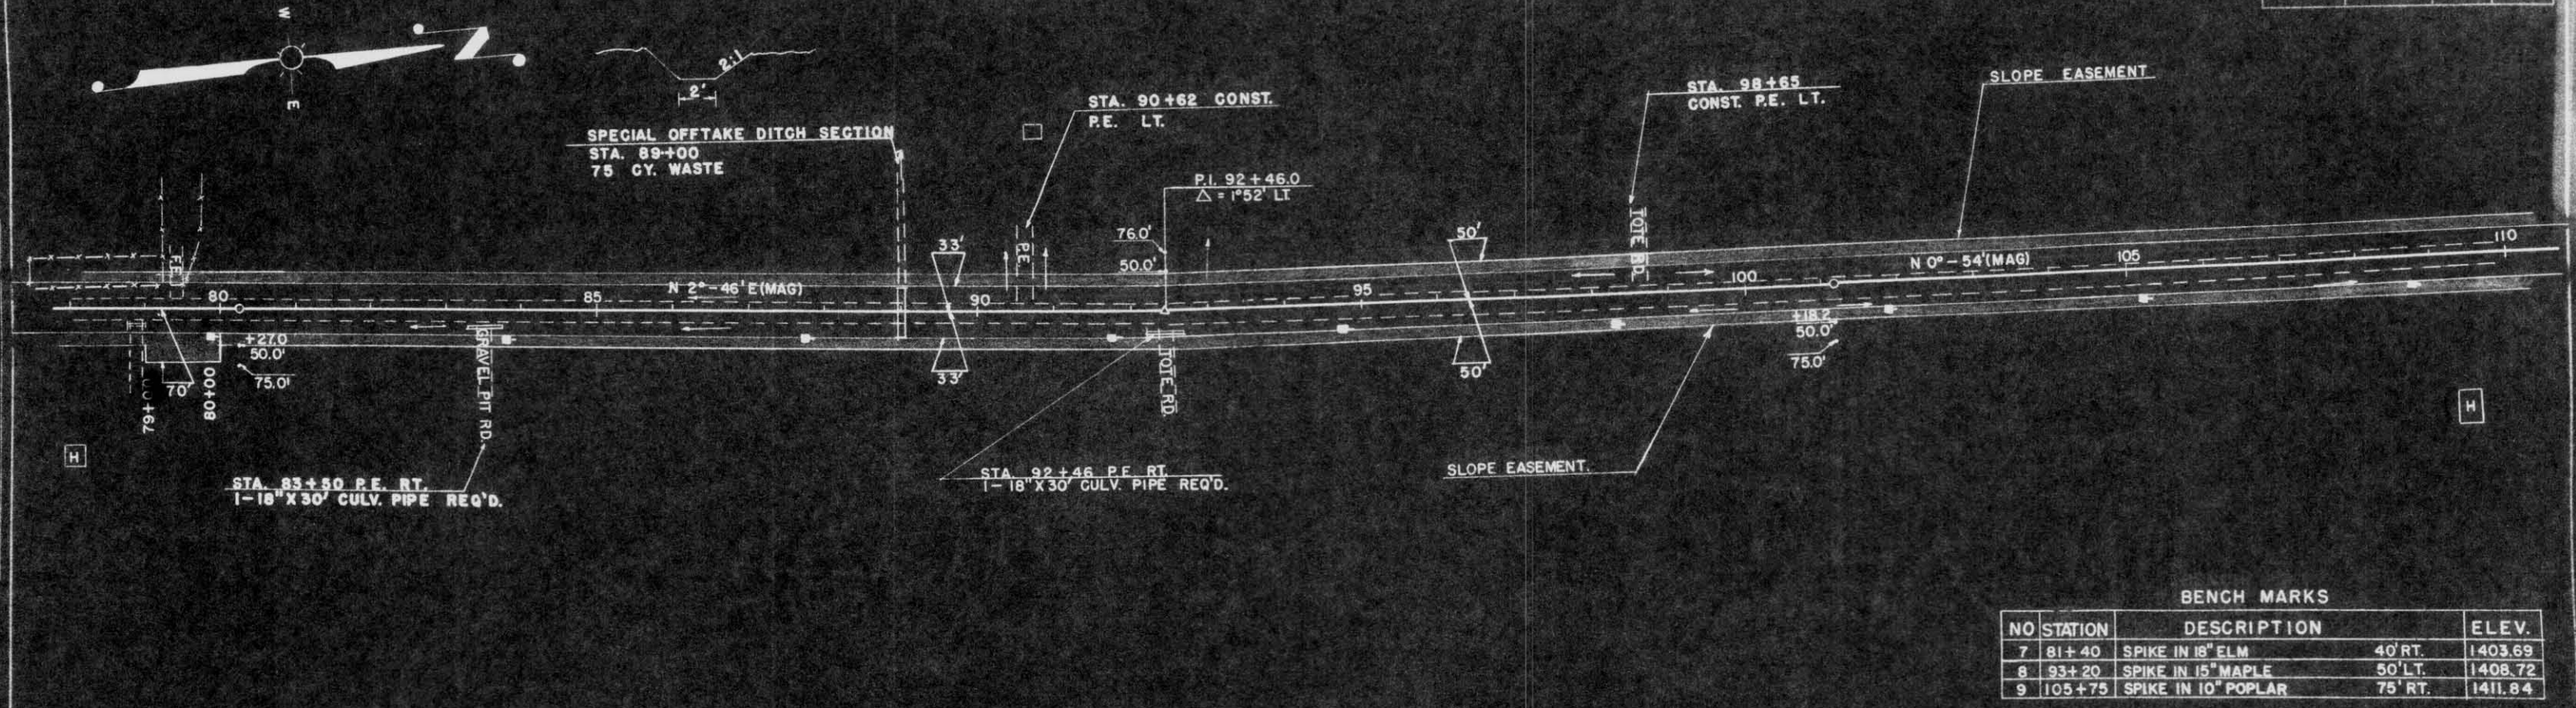

BENCH MARKS

NO	STATION	DESCRIPTION	ELEV.
7	81+40	SPIKE IN 18" ELM 40' RT.	1403.69
8	93+20	SPIKE IN 15" MAPLE 50' LT.	1408.72
9	105+75	SPIKE IN 10" POPLAR 75' RT.	1411.84

