



PLAN	SURVEYED	DATE
	PLOTTED	
	ALIGNMENT CHECKED	
	RT. OF WAY CHECKED	
	NO. _____	

PAVEMENT & SUBGRADE SHALL INCLUDE:


- 3" BITUMINOUS PAVEMENT
- 8" GRAVEL
- 2" RECYCLED BLACKTOP
- 12" SAND

MARK J. LEDER

SUPER ELEVATION FOR THE CURVE IS 0.06 FT. PER FT.

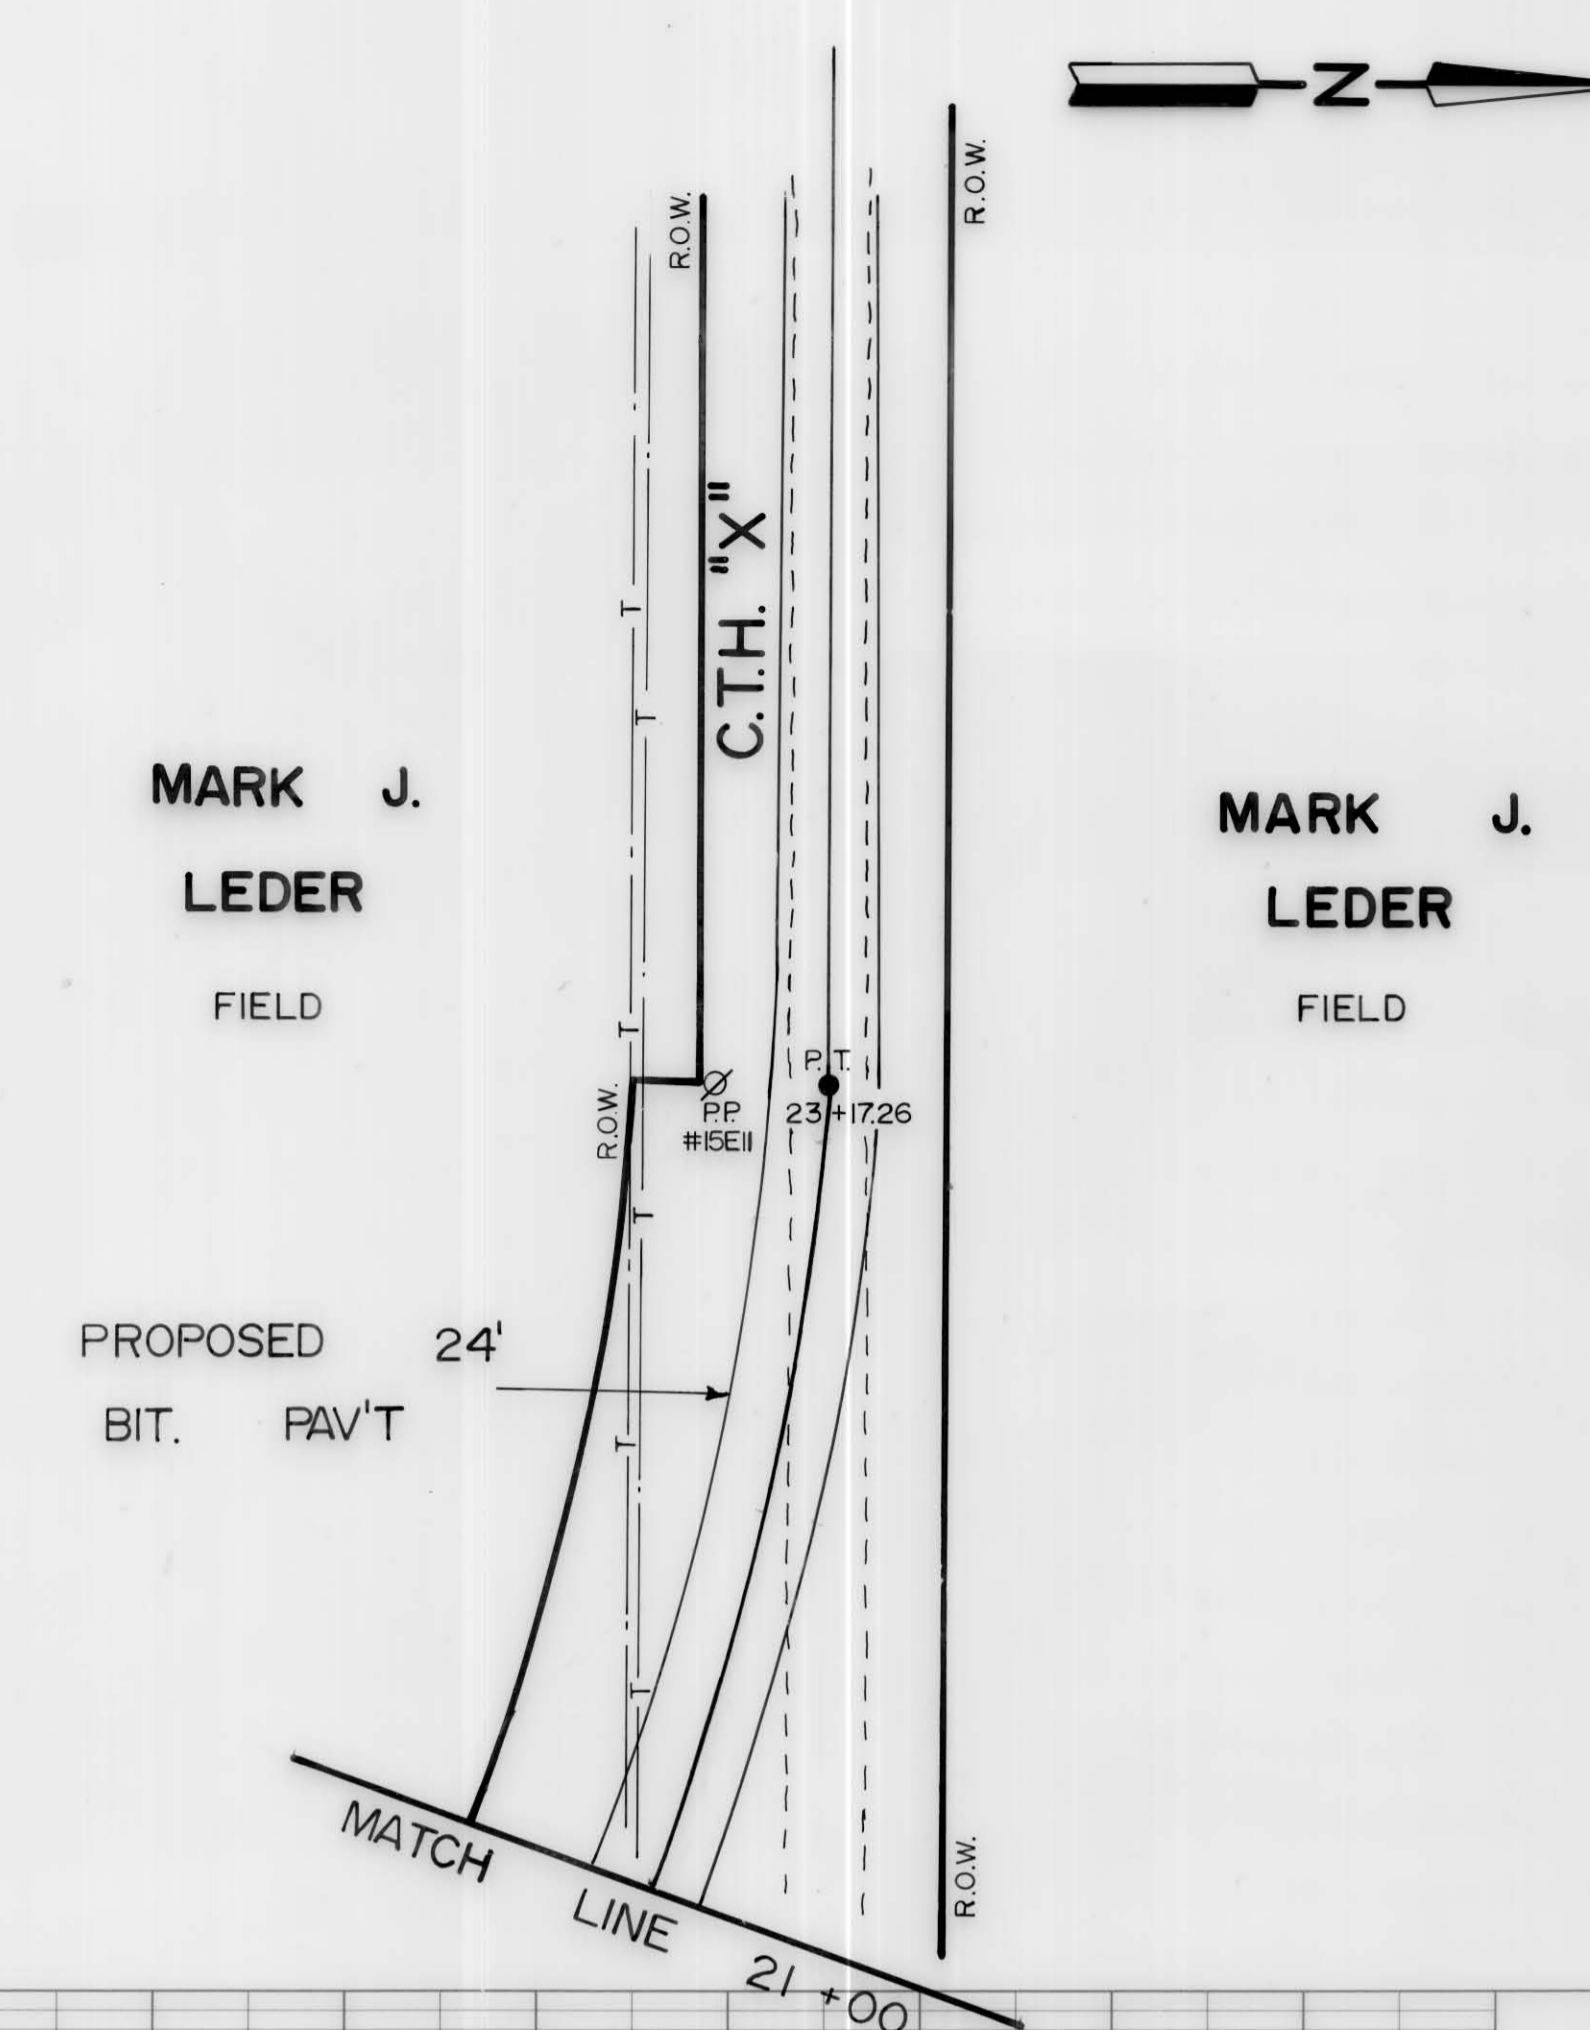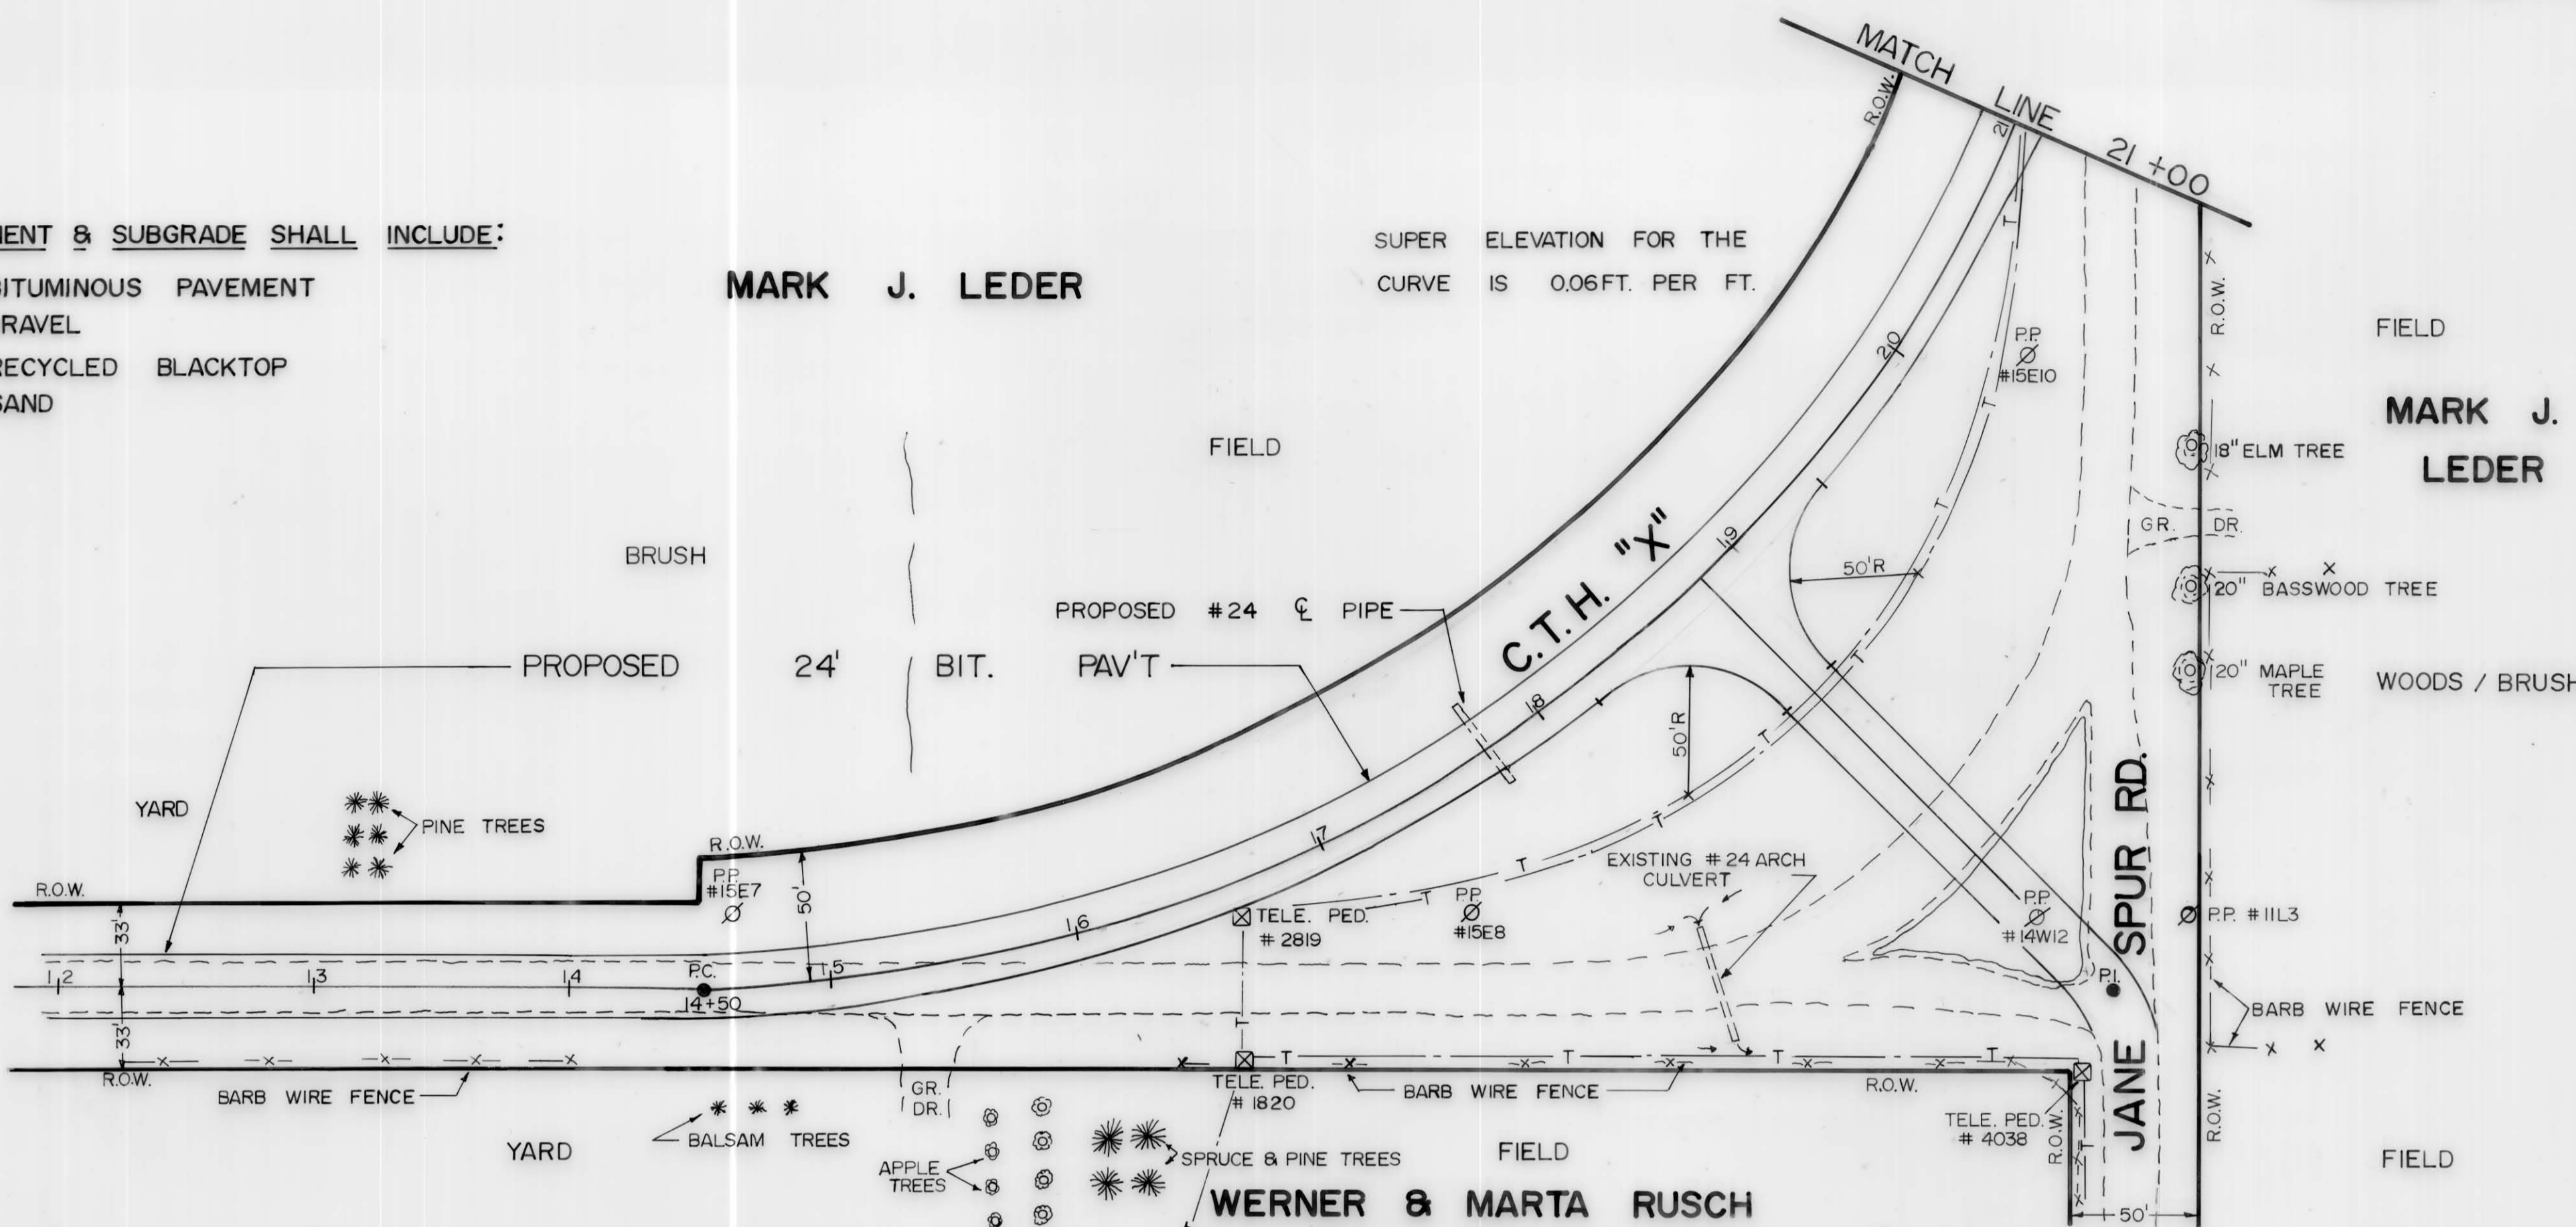

PROFILE	SURVEYED	DATE
	PLOTTED	
	GRADES CHECKED	
	STRUCTURE NOTATIONS CHKD	
	NO. _____	

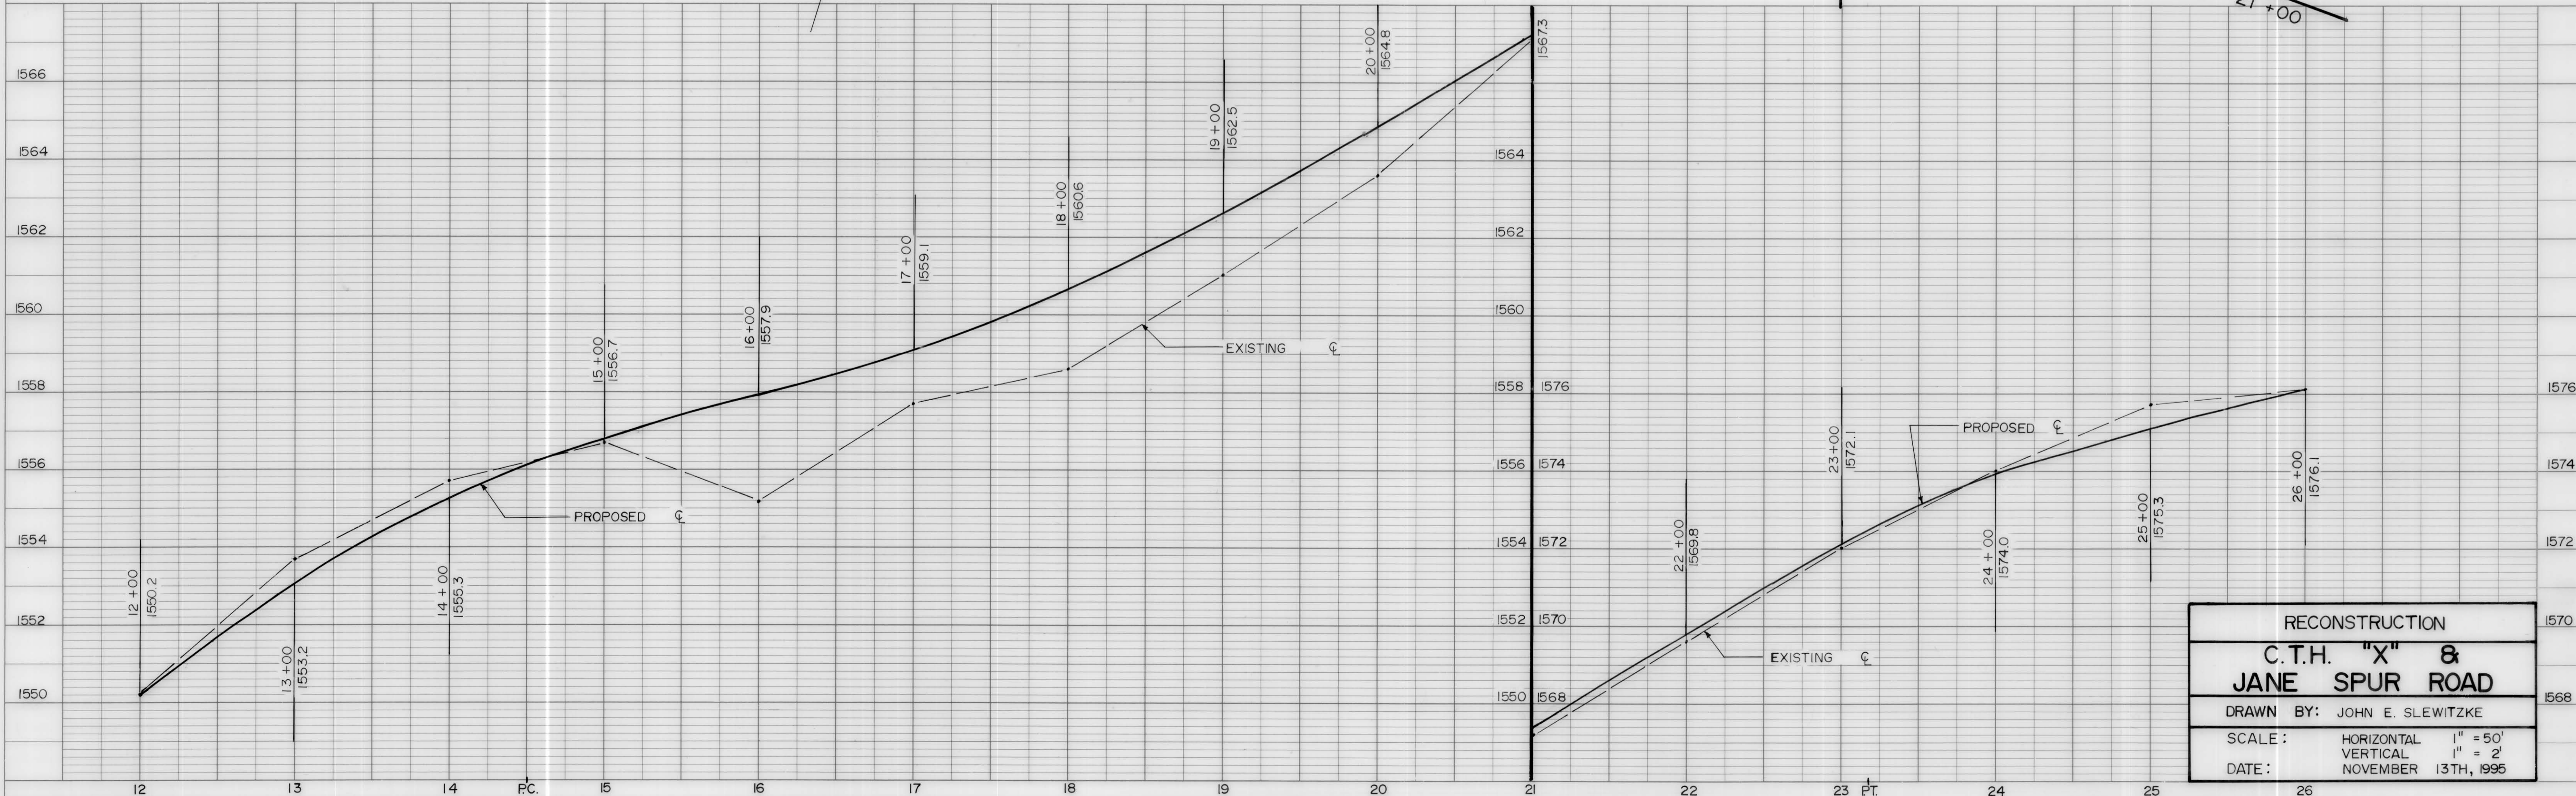

RECONSTRUCTION	
C.T.H. "X" & JANE SPUR ROAD	
DRAWN BY: JOHN E. SLEWITZKE	
SCALE:	HORIZONTAL 1" = 50'
	VERTICAL 1" = 2'
DATE:	NOVEMBER 13TH, 1996