
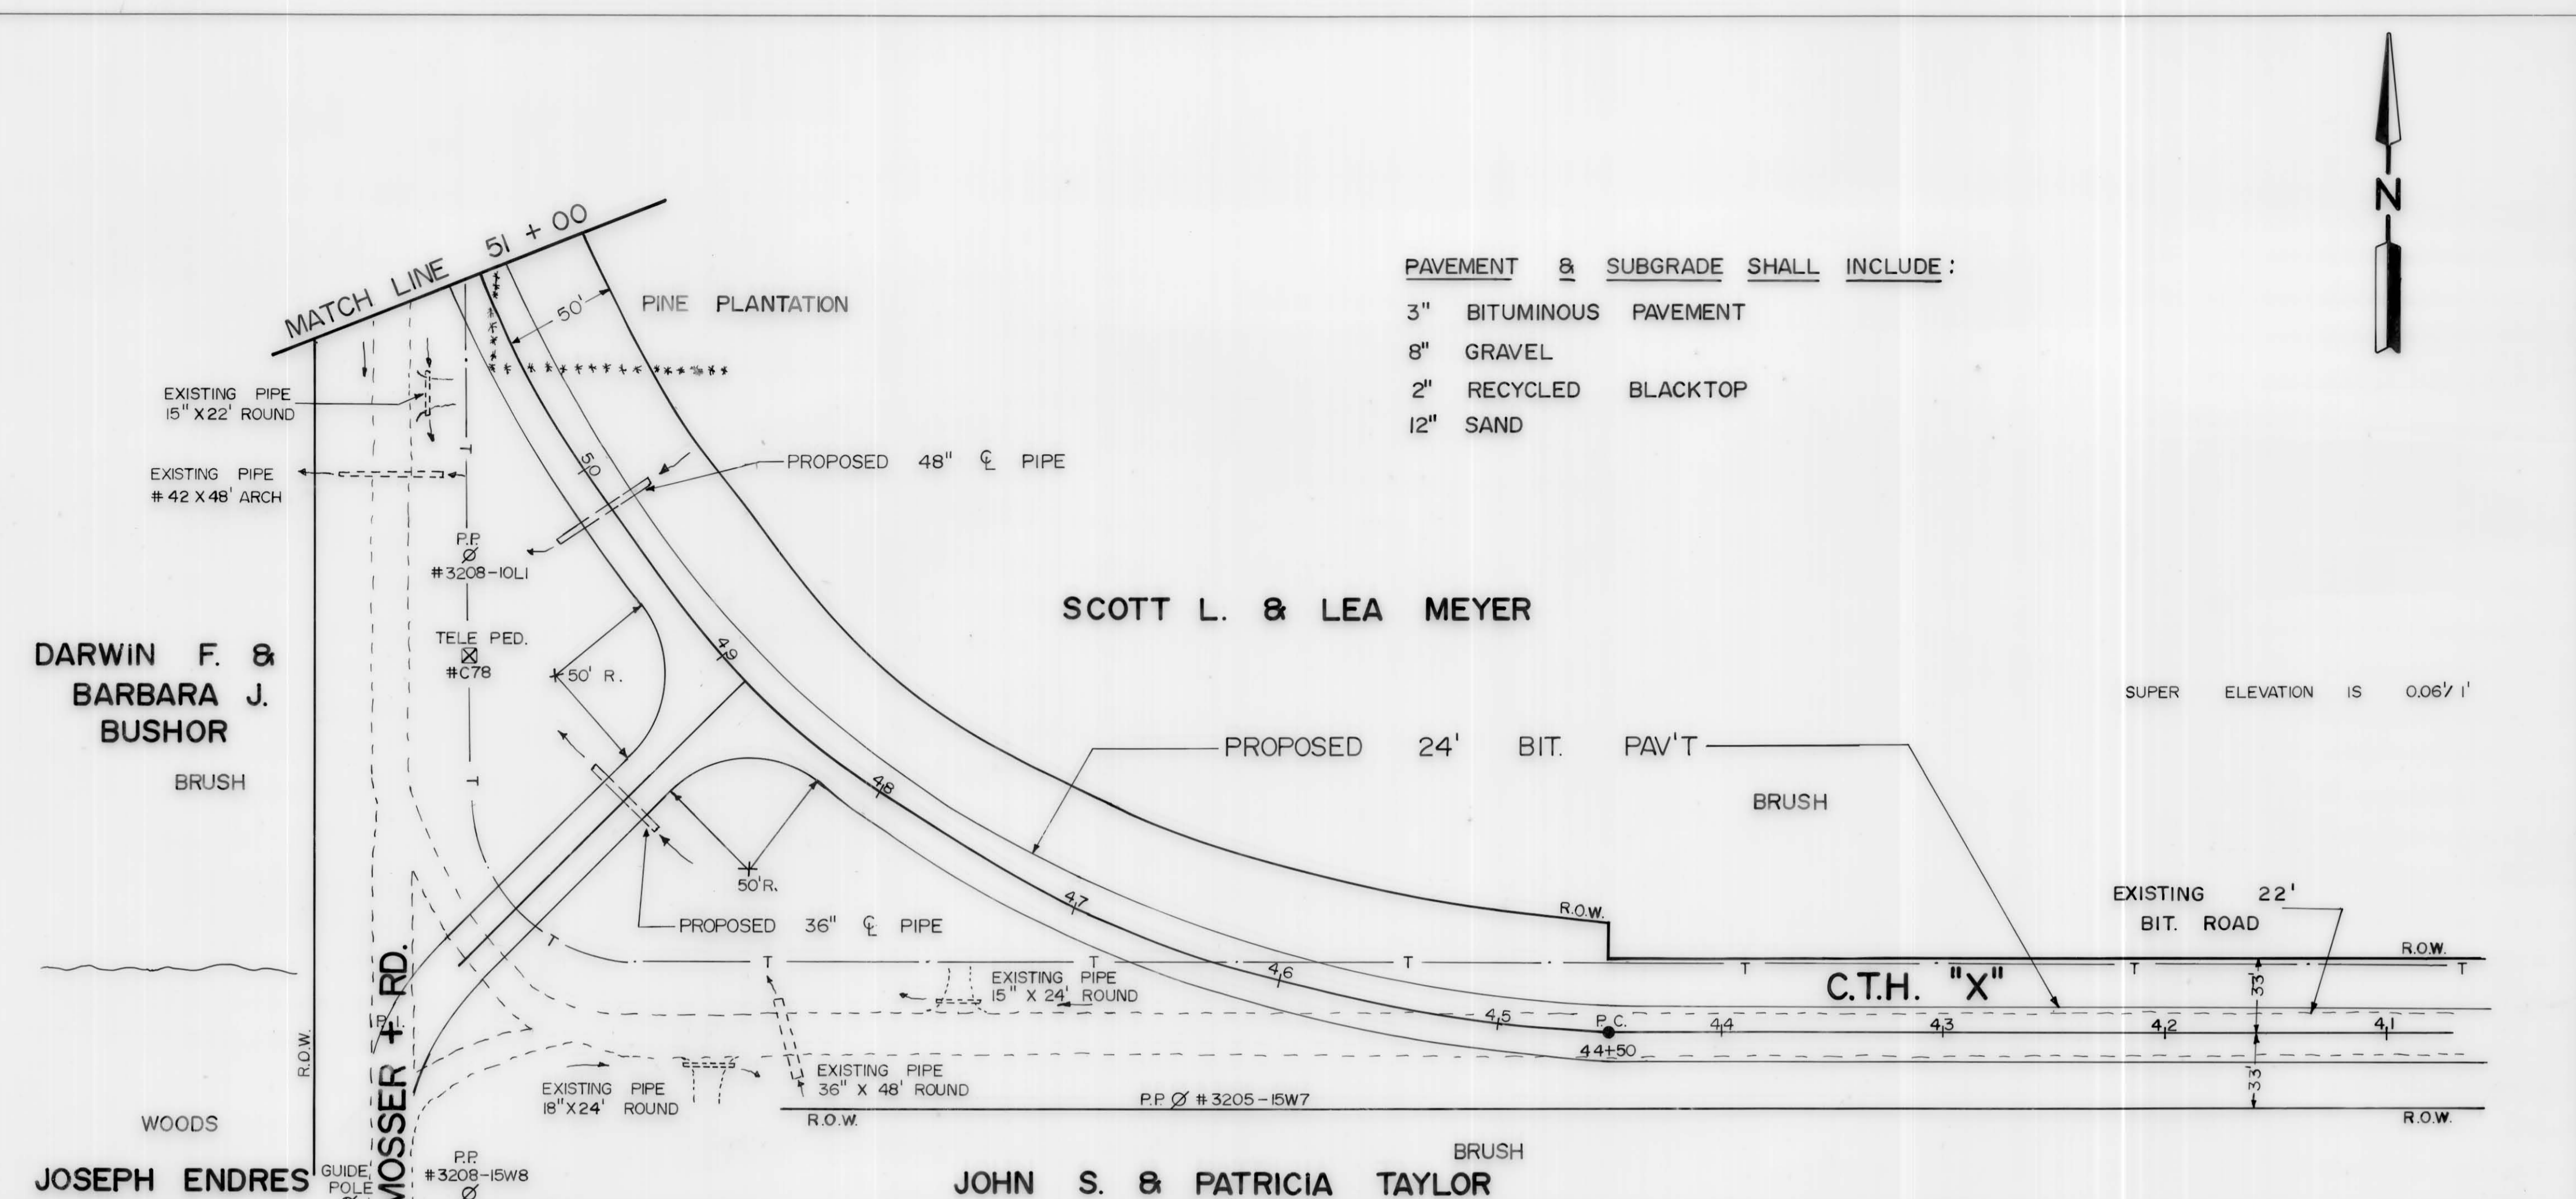



PLAN
 SURVEYED, PLOTTED, CHECKED, REVISIONS
 BY: _____ DATE: _____
 NO. _____

PROFILE
 SURVEYED, PLOTTED, CHECKED, REVISIONS
 BY: _____ DATE: _____
 NO. _____

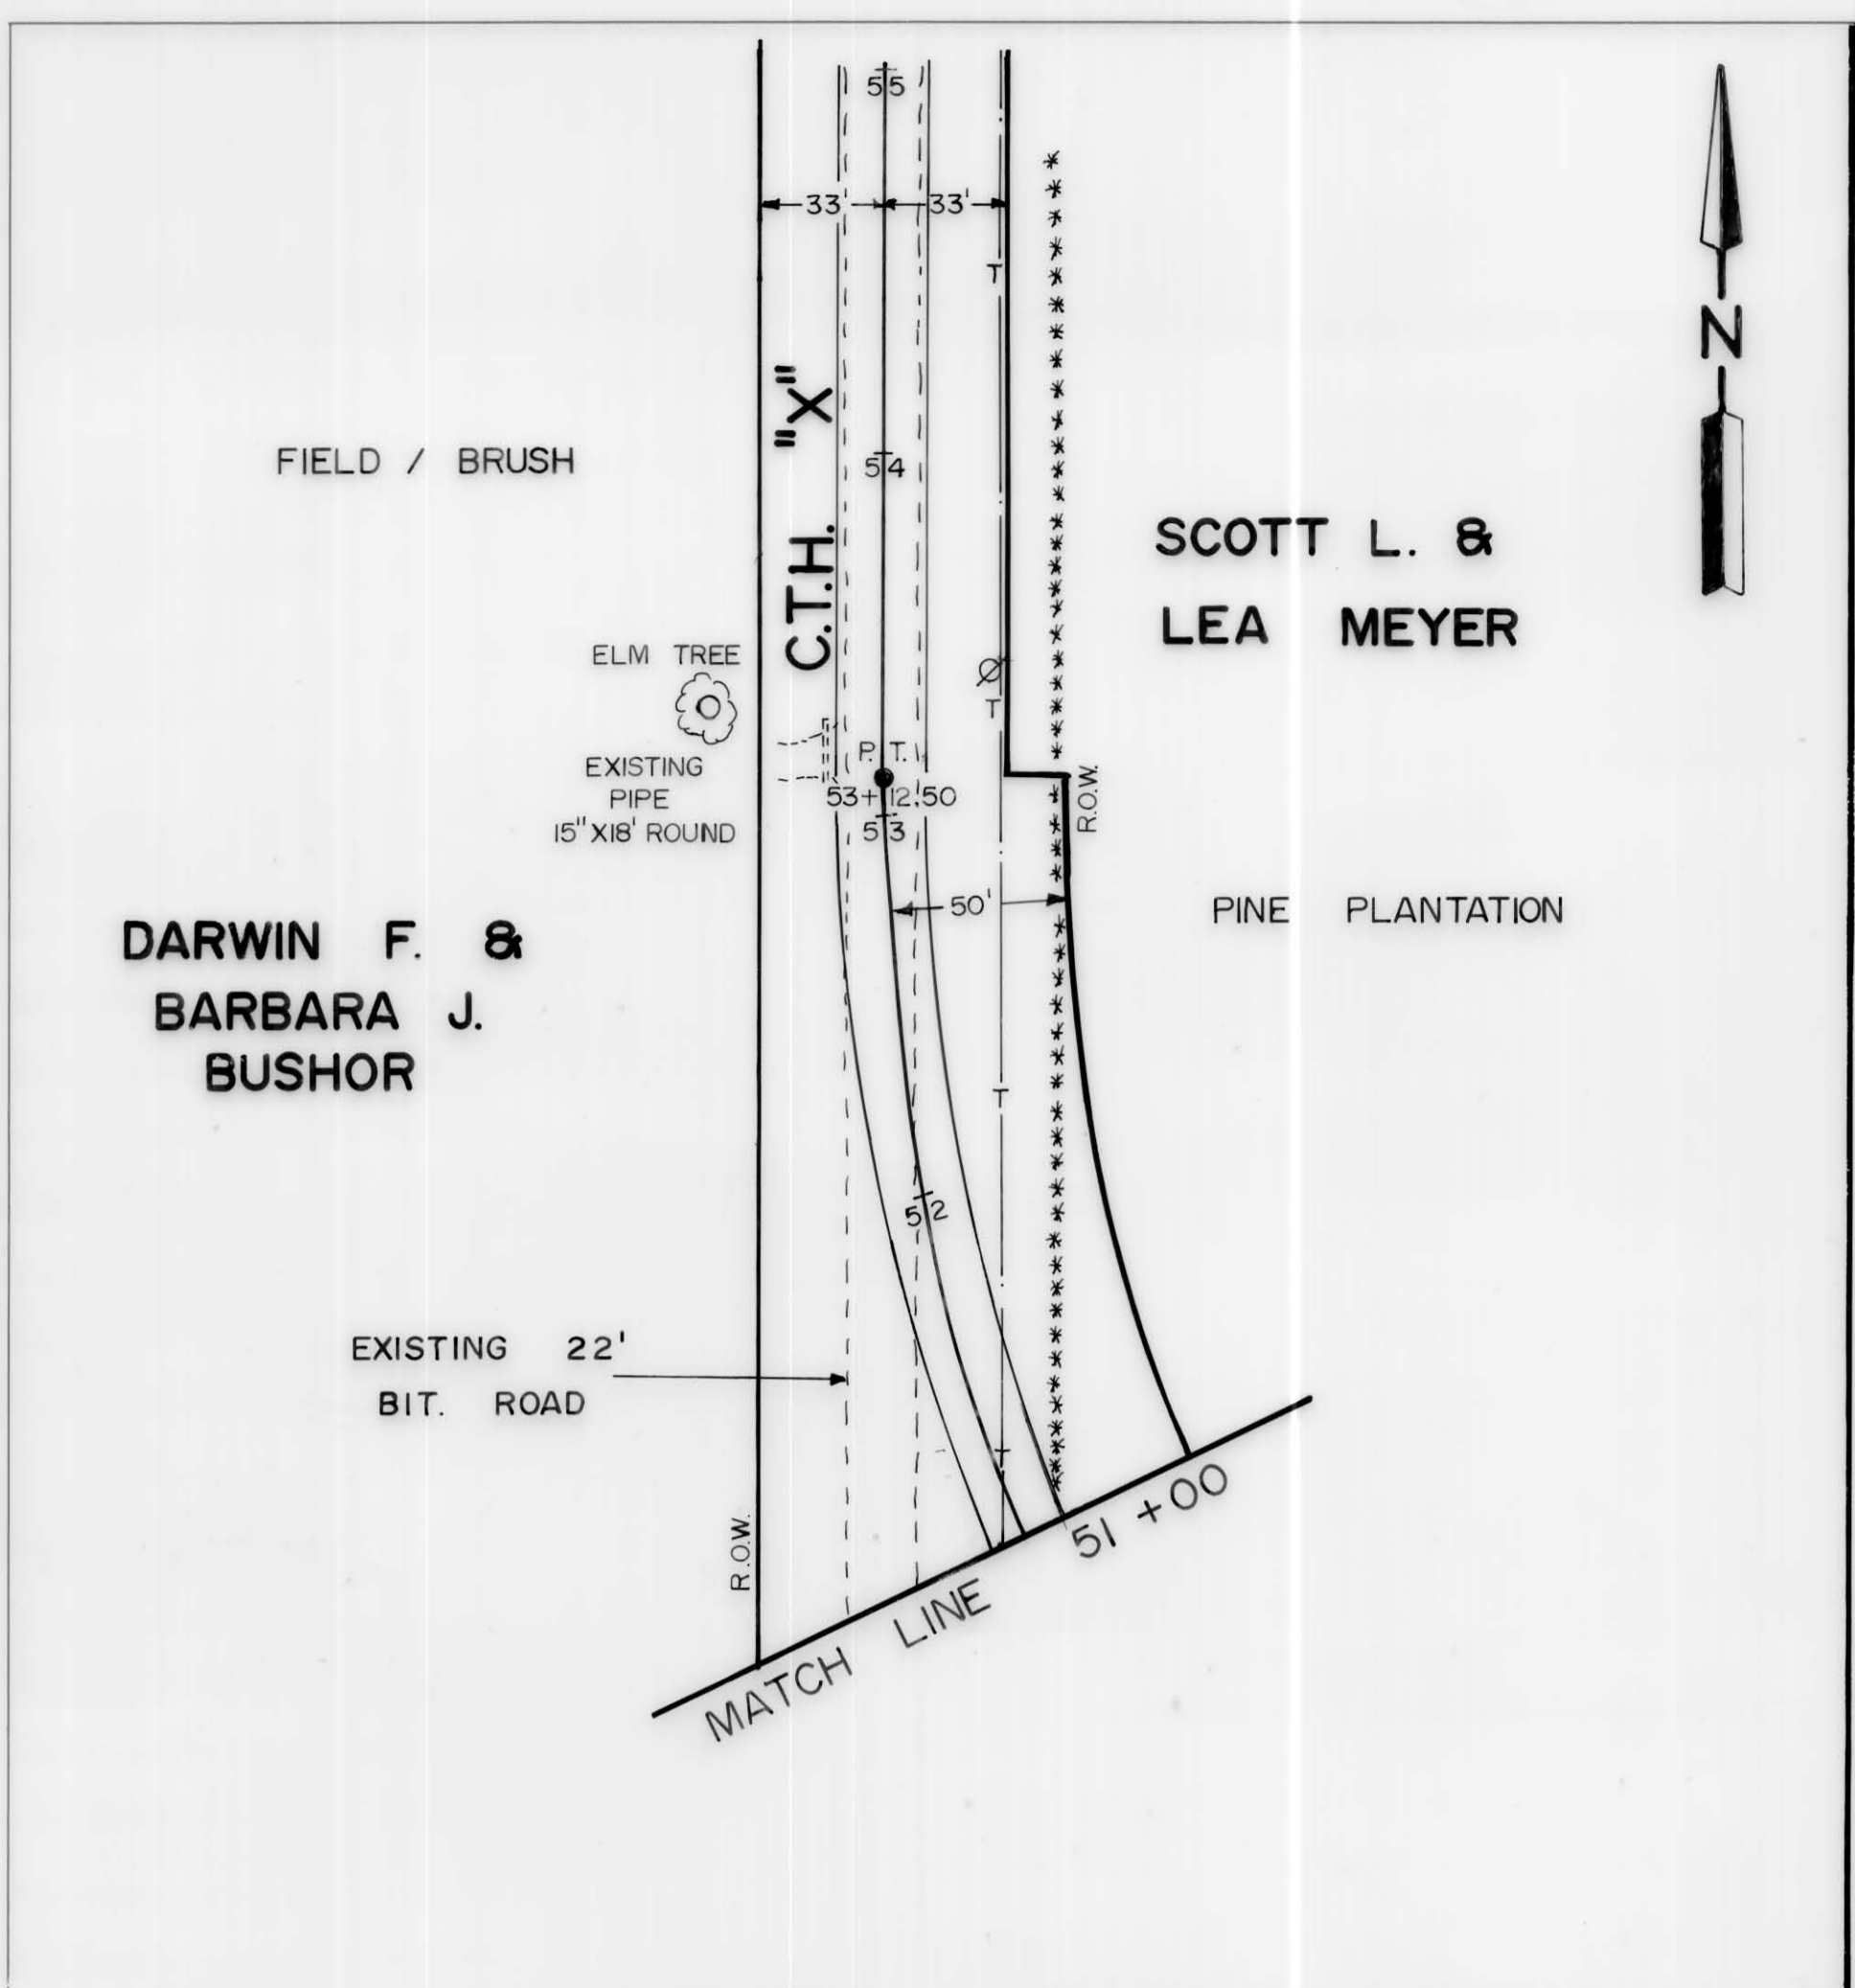

PAVEMENT & SUBGRADE SHALL INCLUDE:
 3" BITUMINOUS PAVEMENT
 8" GRAVEL
 2" RECYCLED BLACKTOP
 12" SAND

SUPER ELEVATION IS 0.06 1/2'

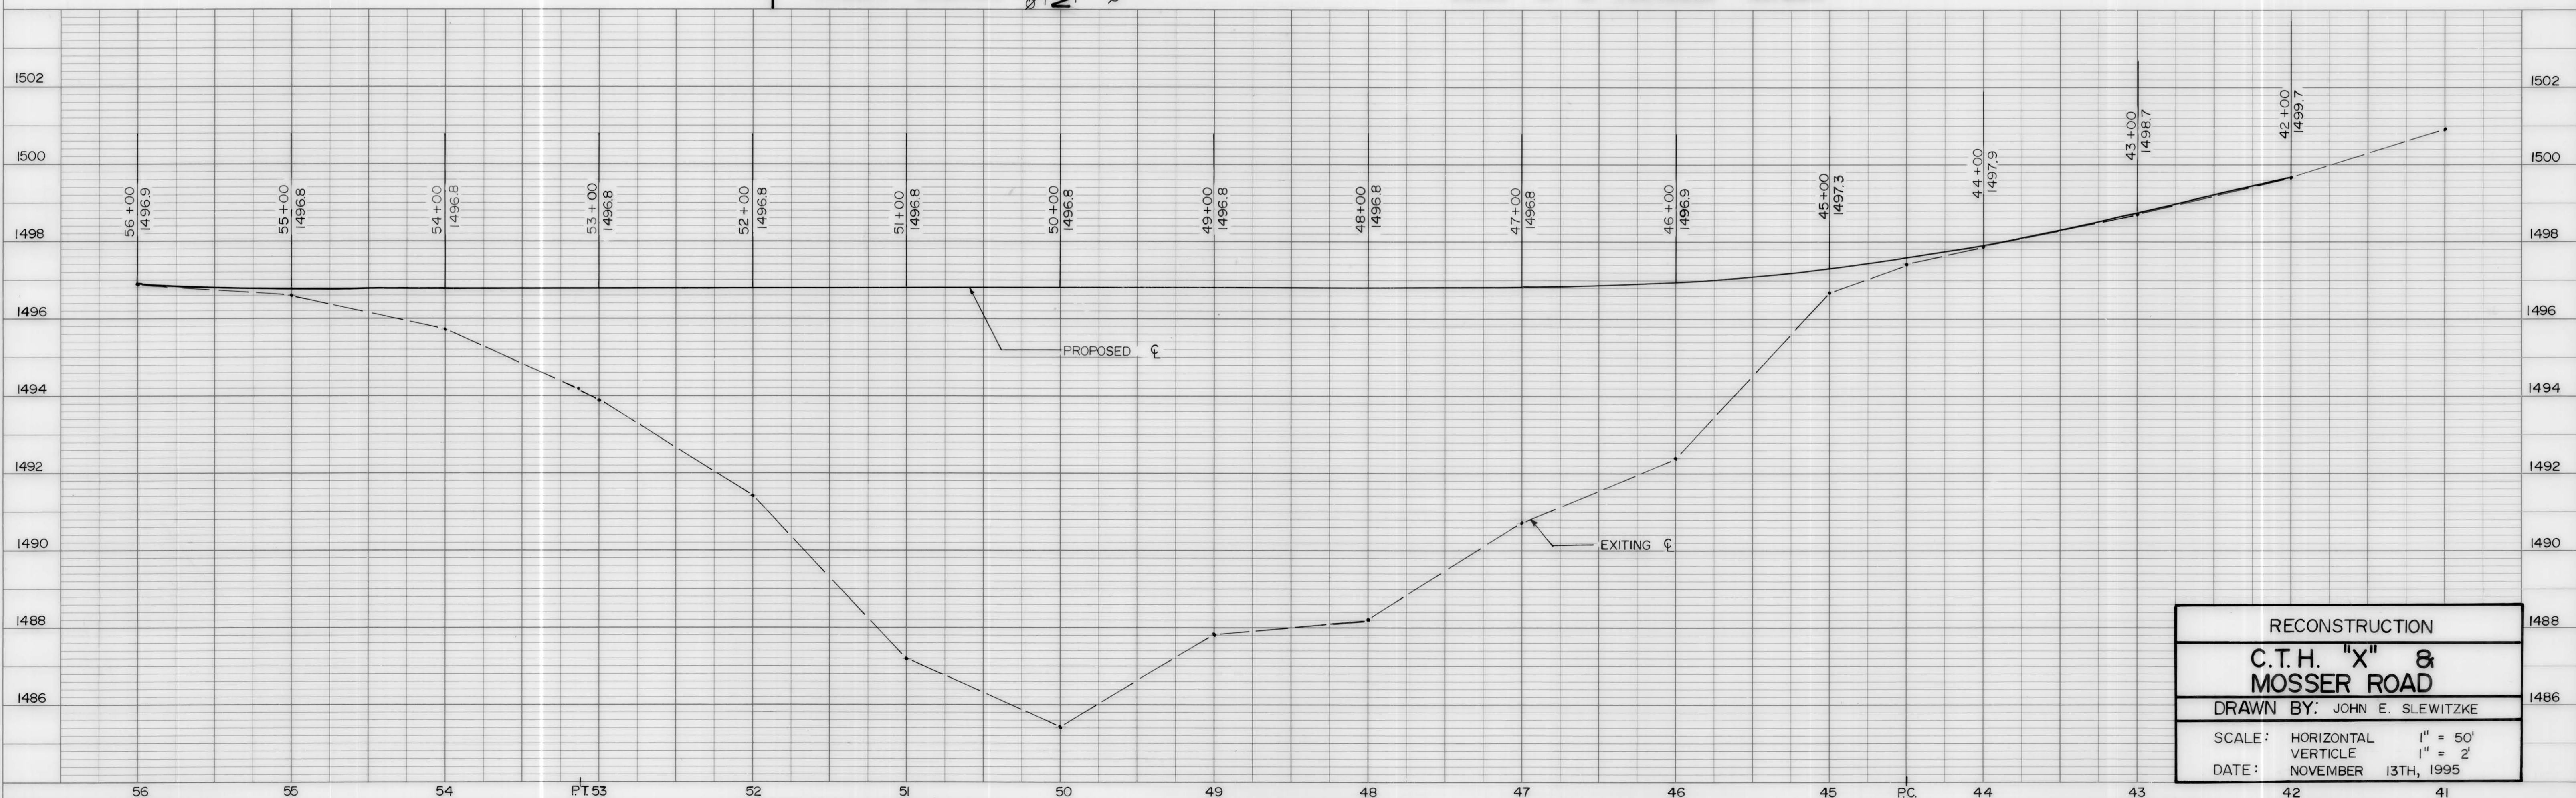

RECONSTRUCTION
C.T.H. "X" & MOSSER ROAD
 DRAWN BY: JOHN E. SLEWITZKE
 SCALE: HORIZONTAL 1" = 50'
 VERTICAL 1" = 2'
 DATE: NOVEMBER 13TH, 1995