



PLAN	BY	DATE
SURVEYED		
ALIGNMENT CHECKED		
RT. OF WAY CHECKED		
NO.		

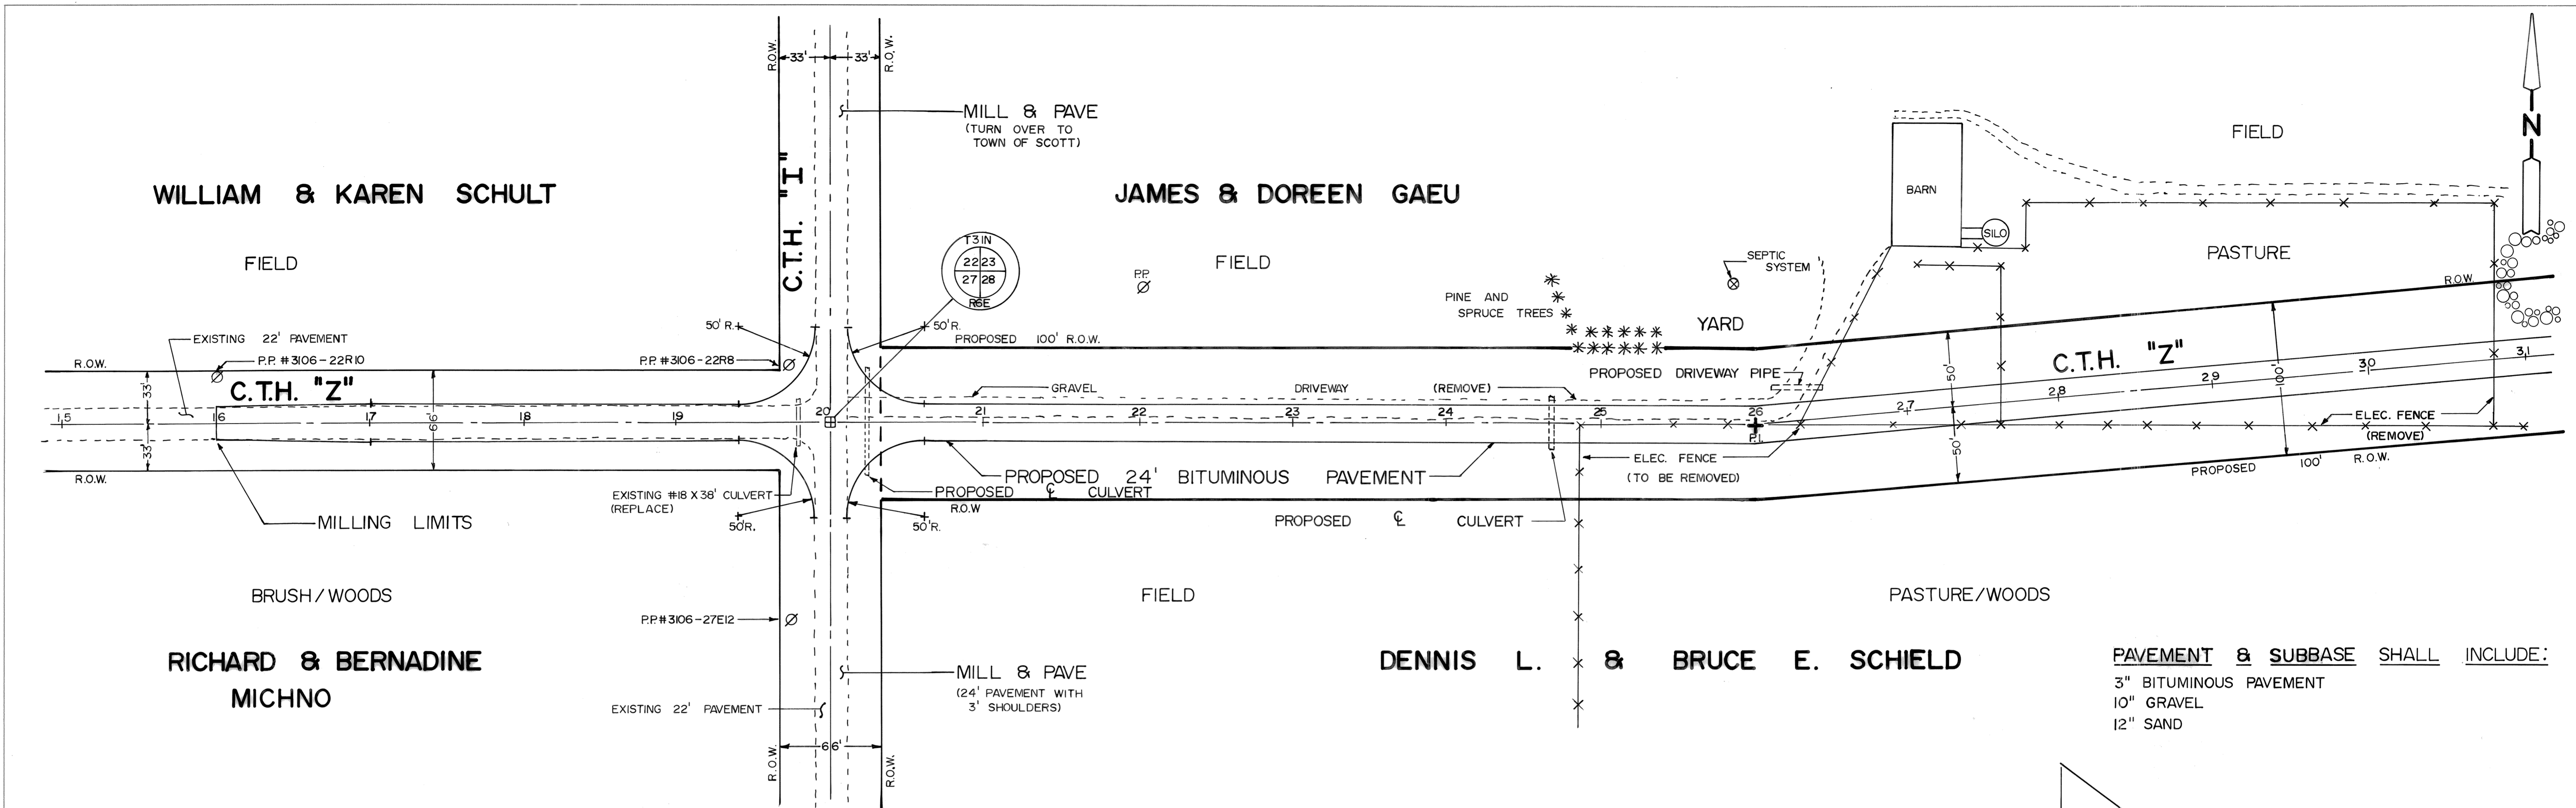

**PAVEMENT & SUBBASE SHALL INCLUDE:**  
 3" BITUMINOUS PAVEMENT  
 10" GRAVEL  
 12" SAND

PROFILE	BY	DATE
SURVEYED		
GRADES CHECKED		
B.M.'S NOTED		
STRUCTURE NOTATIONS CH'D		
NO.		

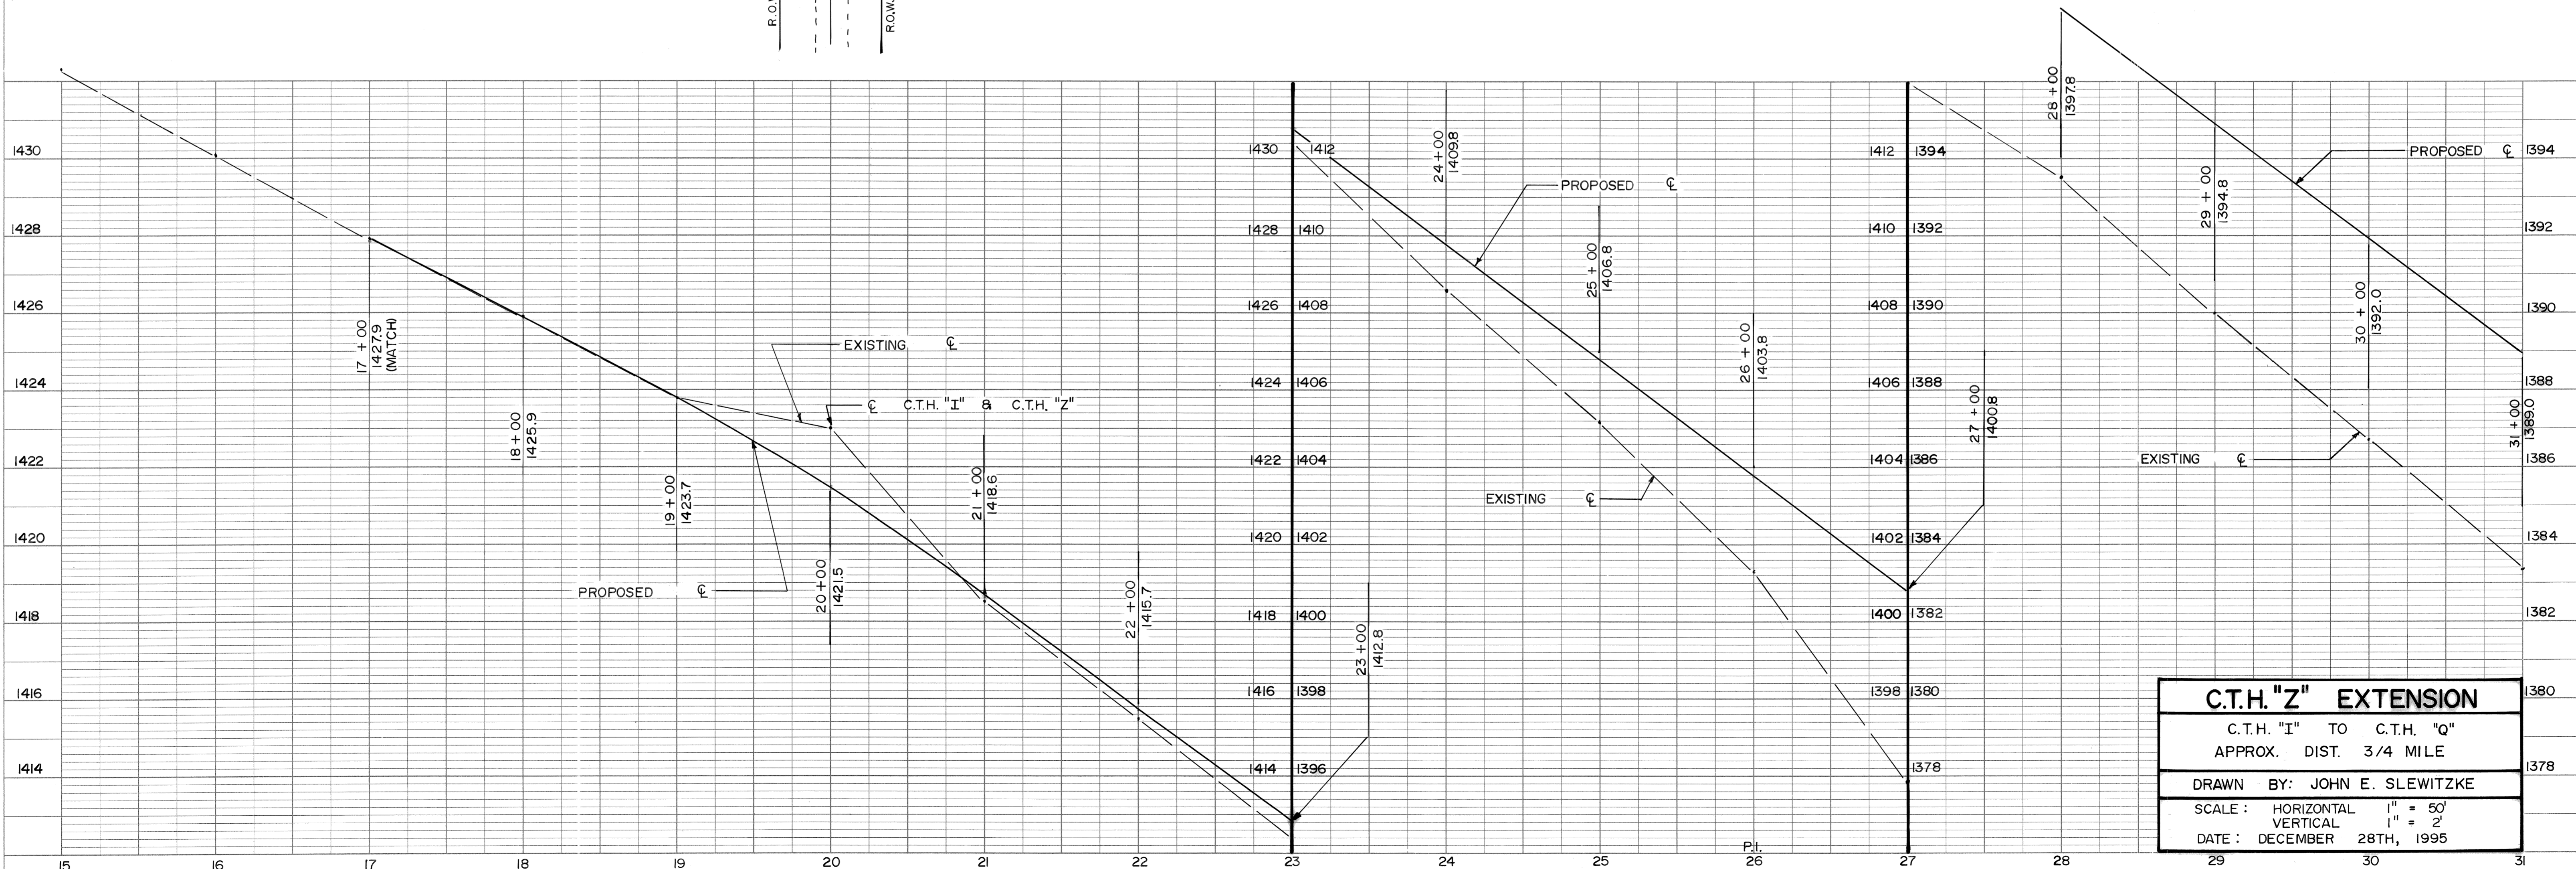

<b>C.T.H. "Z" EXTENSION</b>
C.T.H. "I" TO C.T.H. "Q"
APPROX. DIST. 3/4 MILE
DRAWN BY: JOHN E. SLEWITZKE
SCALE: HORIZONTAL 1" = 50'
VERTICAL 1" = 2'
DATE: DECEMBER 28TH, 1995

PLATE 1 SINGLE PLAN - PROFILE  
 CHARLES BRUNING CO.  
 MADE IN U.S.A.

**SHEET 1 OF 3**